


EXISTING GROUND FLOOR PLAN
SCALE 1:200
GEA: 1,224 sqm


YARD 4 EXISTING FACILITY




LEGEND

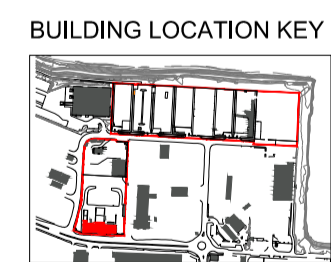

ALL DIMENSIONS IN MILLIMETRES UNLESS OTHERWISE NOTED

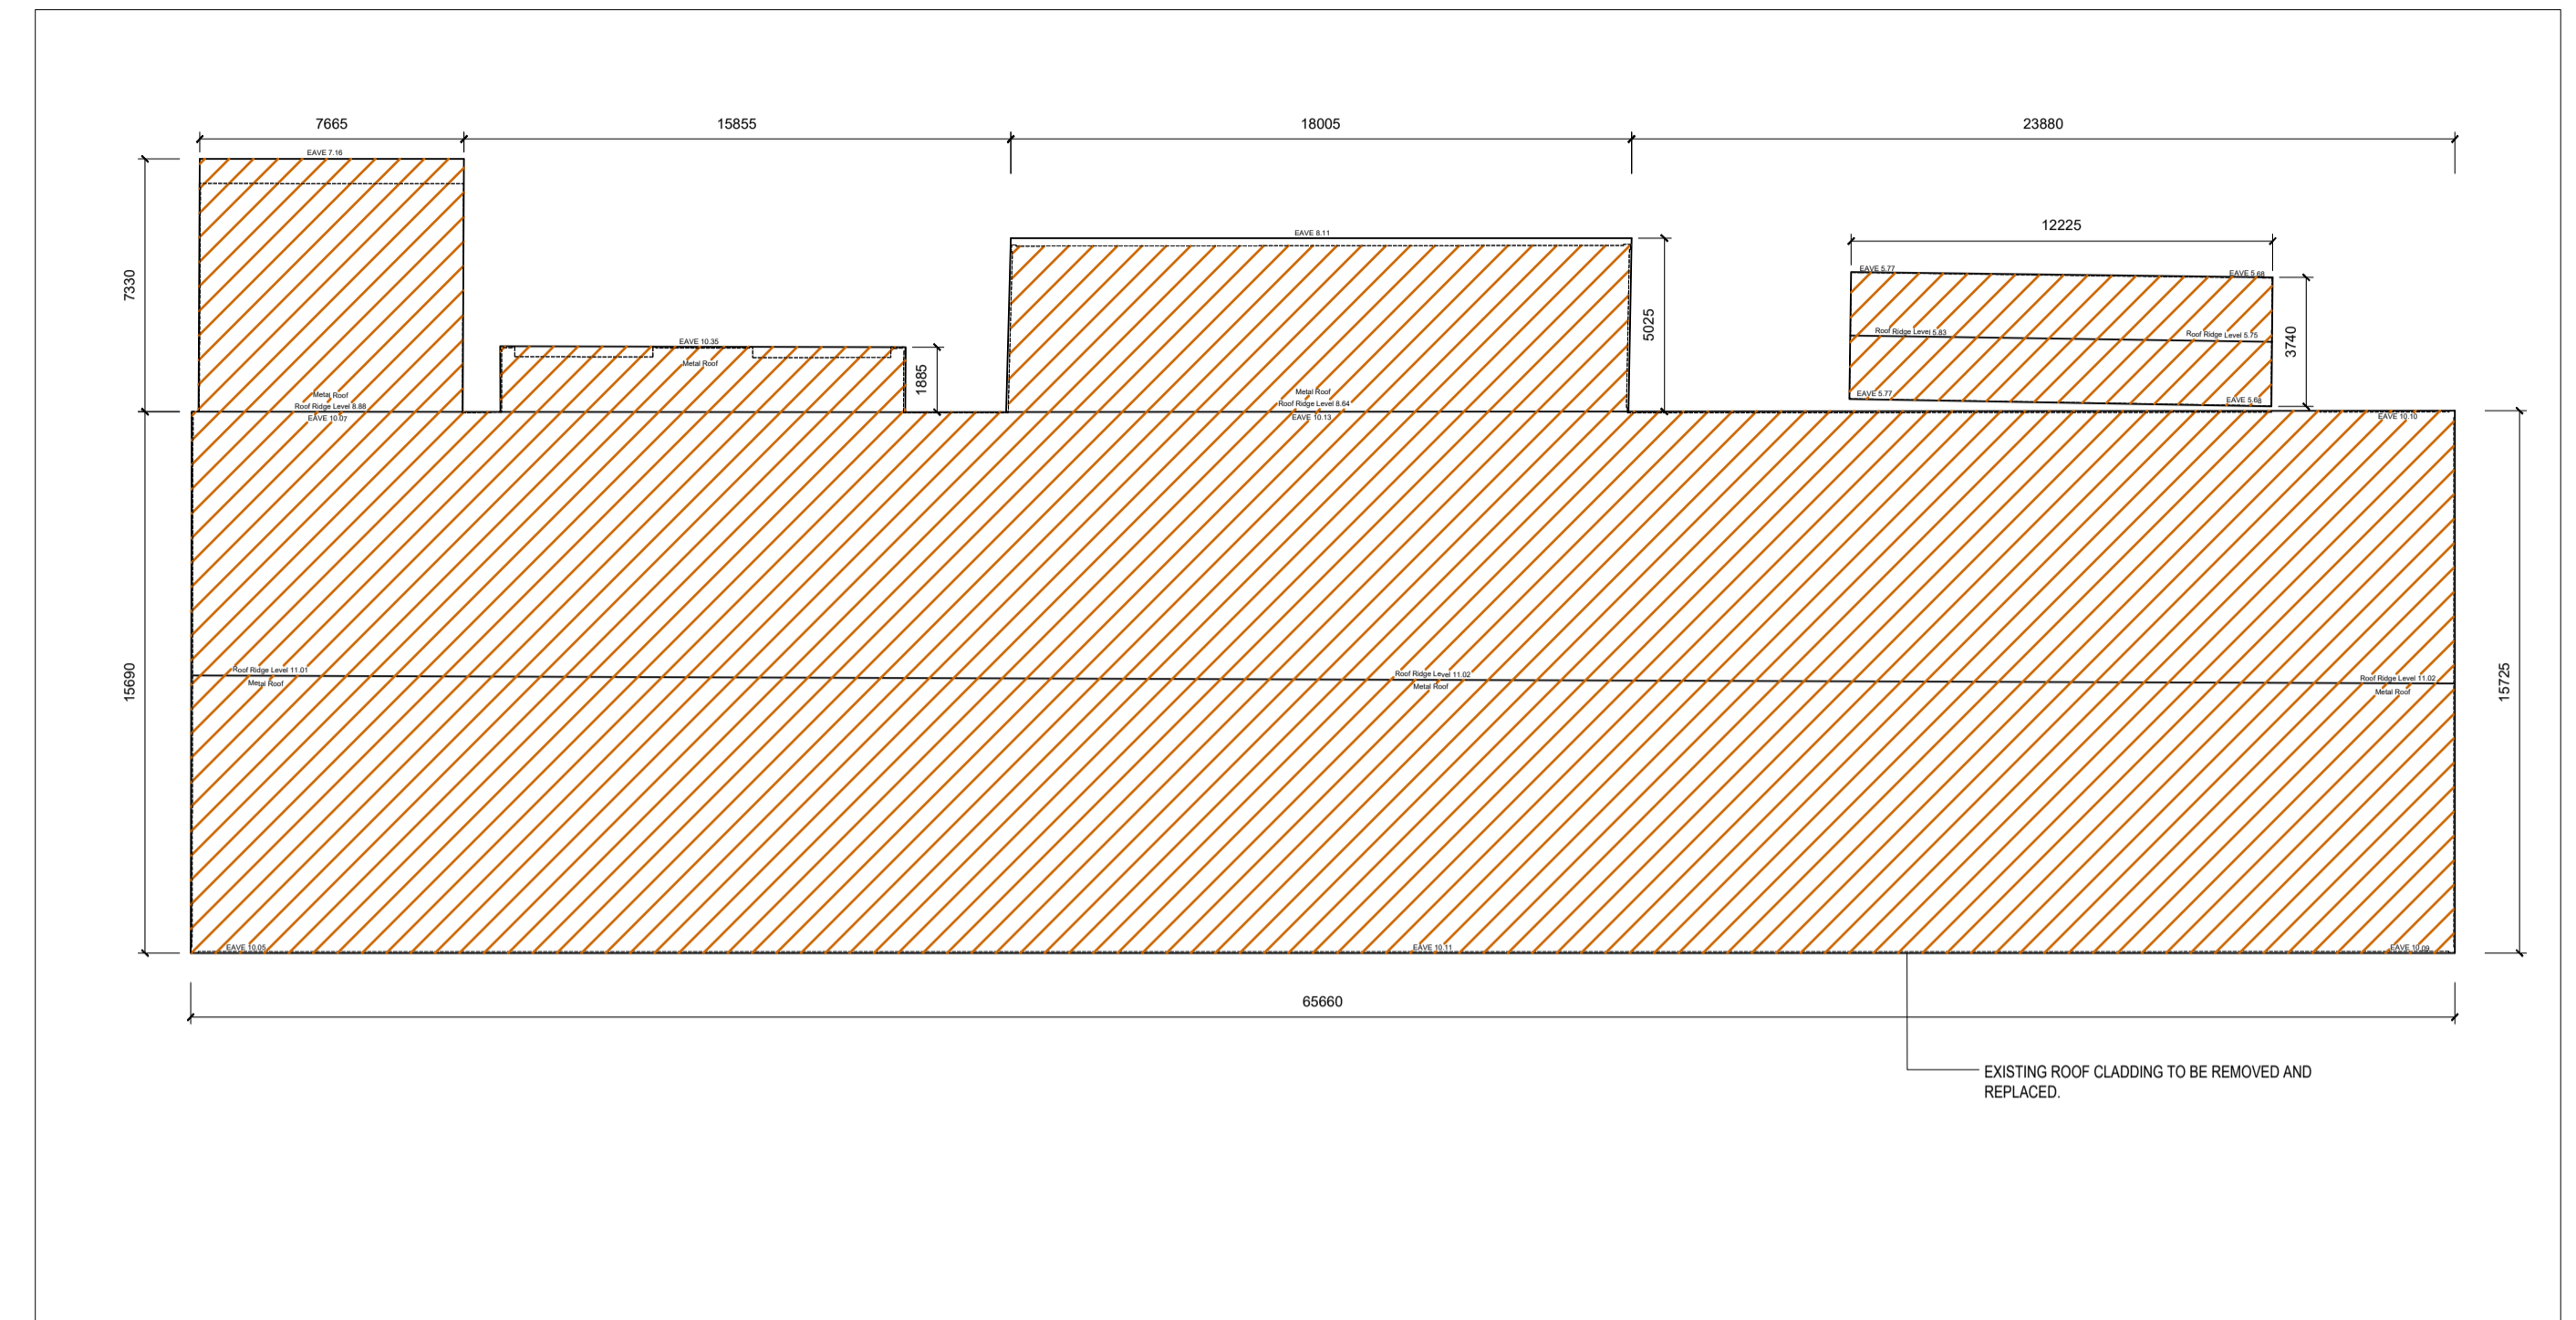

EXISTING ROOF PLAN
SCALE 1:200

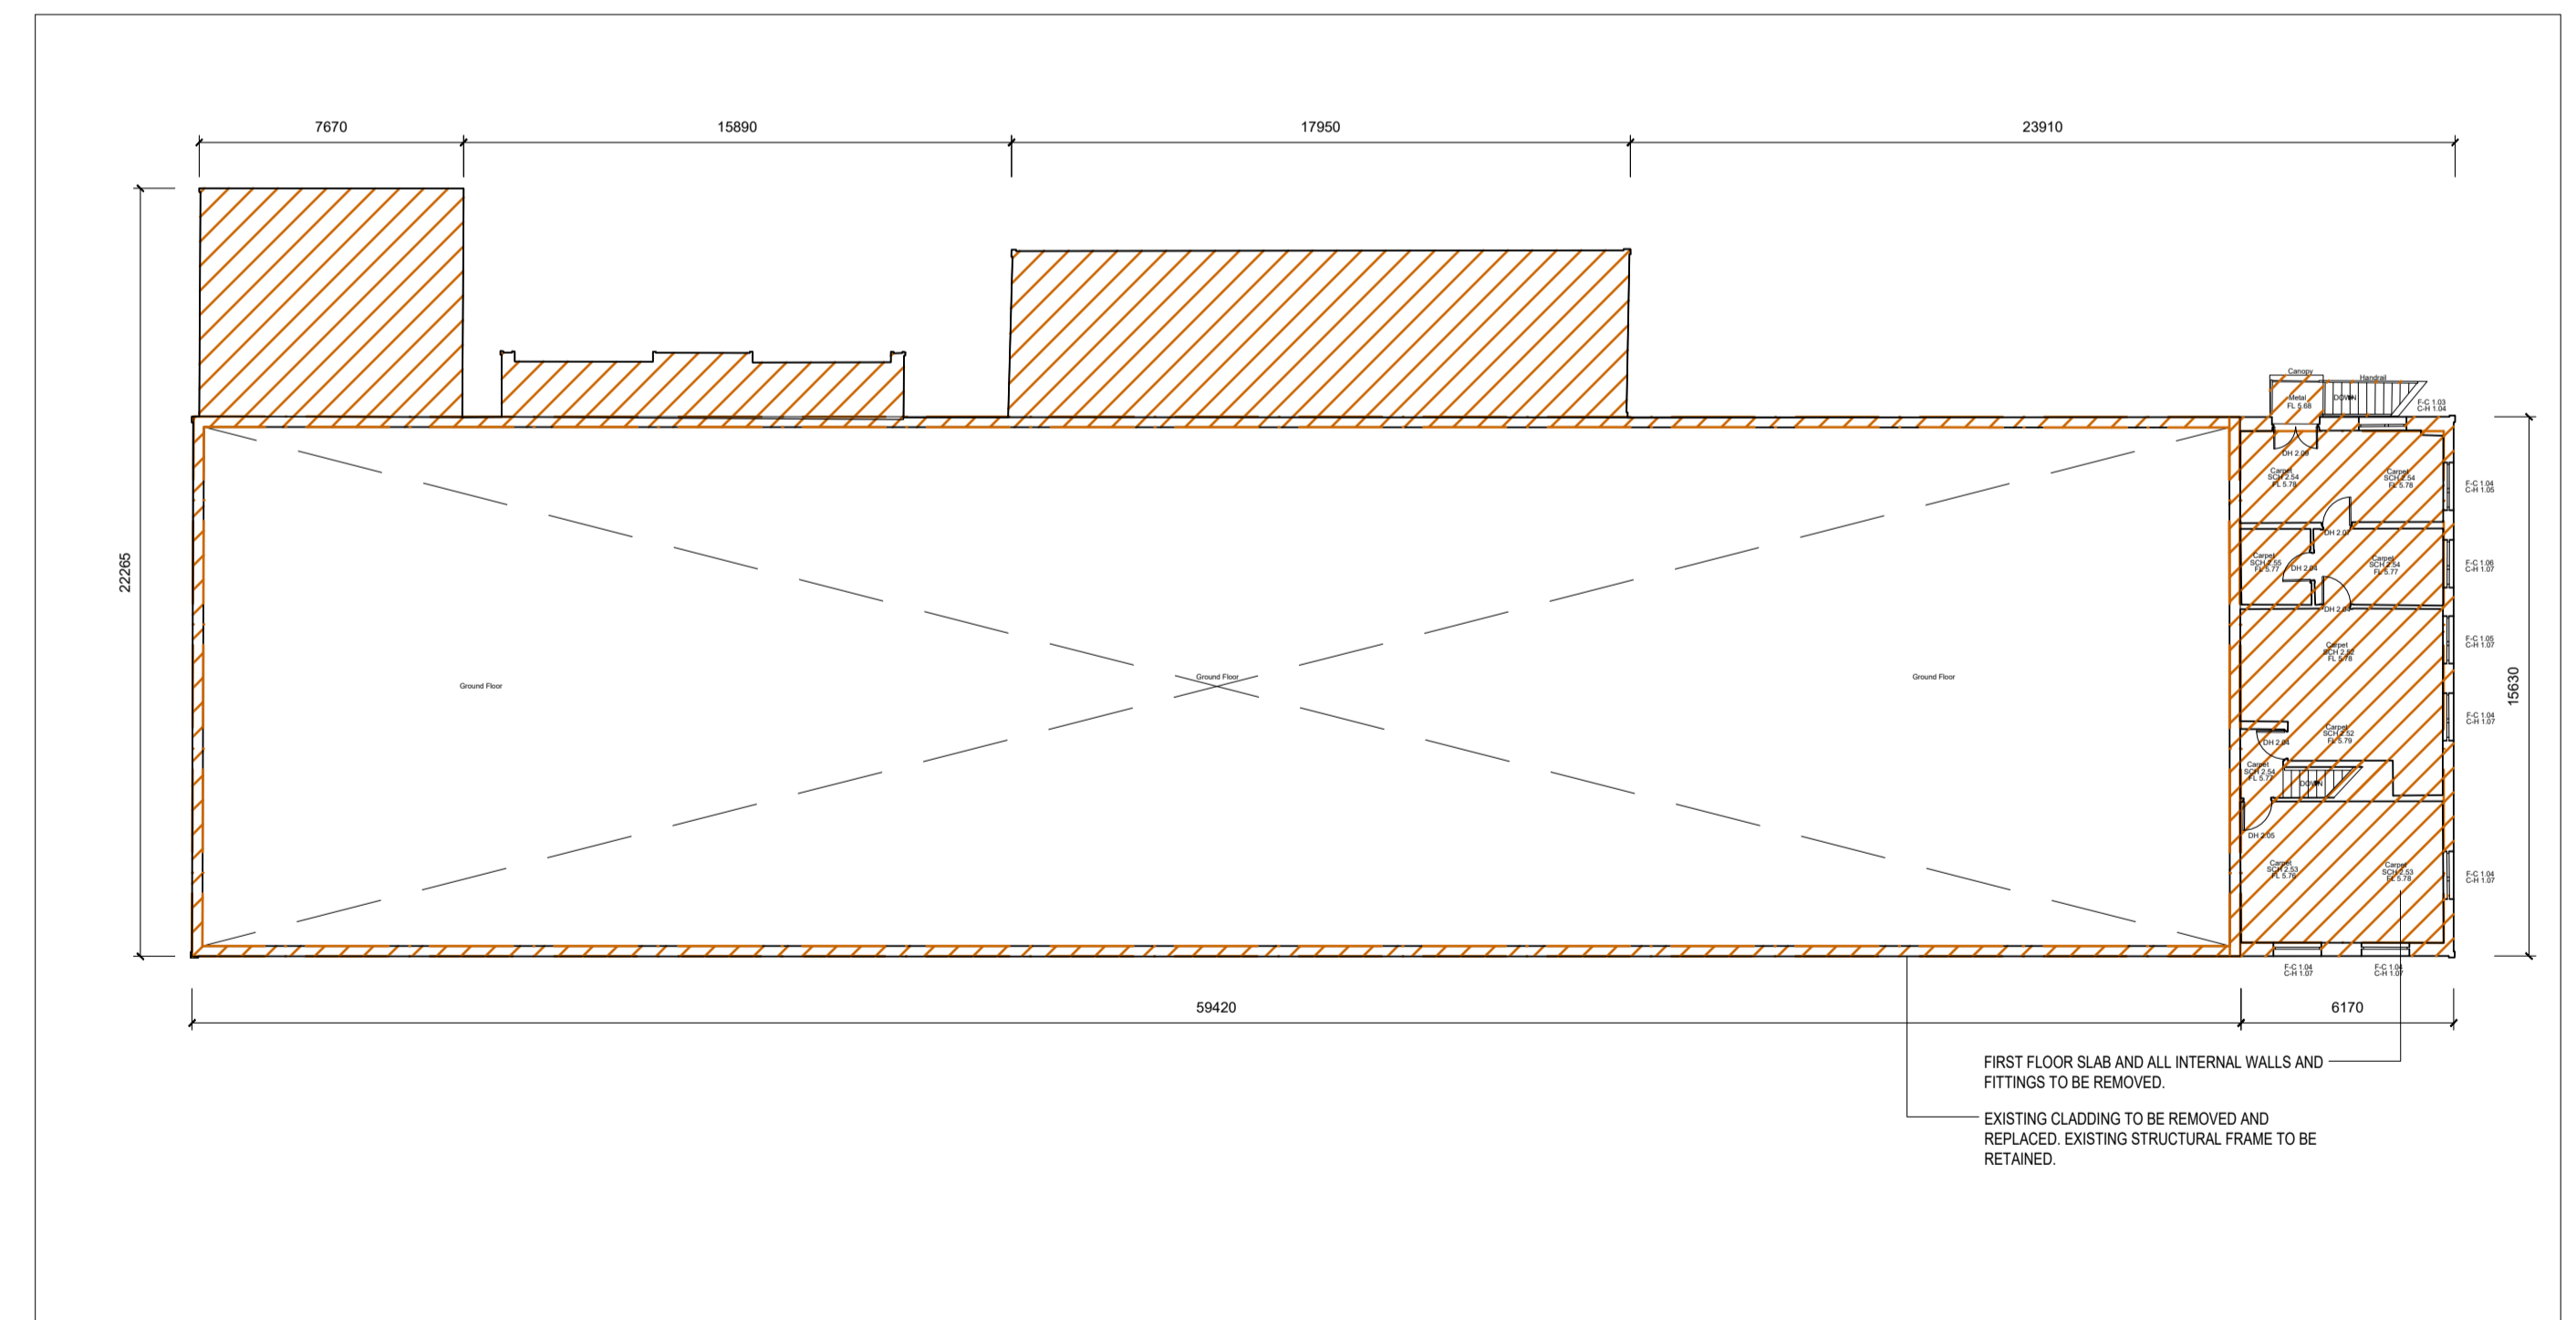

EXISTING FIRST FLOOR PLAN
SCALE 1:200
GEA: 101 sqm

Architectural Services	State / Principal Architect	Design Team	Drawing Revisions	Drawing Title	Project Title																		
OPW Dublin, 52, St. Stephen's Gn, D2. Telephone: (01) 647 6000 LoCall: 1890 213414 Website: www.opw.ie	Ciarán O'Connor, FRIAI, State / Principal Architect Director of Architectural Services Charles Moore, MRAI Head of Brexit Unit	Clodhna Rice - MRAI Senior Architect Conor O'Donnell - MRAI Sarah Heery - MRAI Donal McIntyre - Graduate Architect	<table border="1"> <thead> <tr> <th>REF</th> <th>DESCRIPTION</th> <th>DATE:</th> </tr> </thead> <tbody> <tr> <td>A REV:</td> <td></td> <td></td> </tr> <tr> <td>B REV:</td> <td></td> <td></td> </tr> <tr> <td>C REV:</td> <td></td> <td></td> </tr> <tr> <td>D REV:</td> <td></td> <td></td> </tr> <tr> <td>E REV:</td> <td></td> <td></td> </tr> </tbody> </table>	REF	DESCRIPTION	DATE:	A REV:			B REV:			C REV:			D REV:			E REV:			Yard 4 Inspection Building Existing Floor Plans	Brexit Infrastructure at Dublin Port Dublin Port, Dublin 3
REF	DESCRIPTION	DATE:																					
A REV:																							
B REV:																							
C REV:																							
D REV:																							
E REV:																							
			<table border="1"> <thead> <tr> <th>DRAWN</th> <th>CHECKED</th> <th>SCALE</th> <th>DATE</th> <th>PROJECT NO.</th> <th>STATUS</th> <th>NUMBER</th> <th>REV.</th> </tr> </thead> <tbody> <tr> <td>OH</td> <td></td> <td>1:200 @A1</td> <td>May 2020</td> <td>A.20.001</td> <td>EIAR</td> <td>10-100</td> <td></td> </tr> </tbody> </table>	DRAWN	CHECKED	SCALE	DATE	PROJECT NO.	STATUS	NUMBER	REV.	OH		1:200 @A1	May 2020	A.20.001	EIAR	10-100					
DRAWN	CHECKED	SCALE	DATE	PROJECT NO.	STATUS	NUMBER	REV.																
OH		1:200 @A1	May 2020	A.20.001	EIAR	10-100																	