




PROPOSED EAST ELEVATION
SCALE 1:200

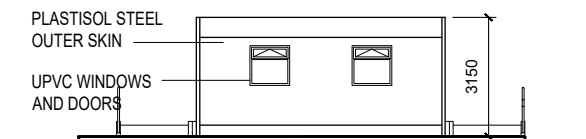


PROPOSED SOUTH ELEVATION
SCALE 1:200

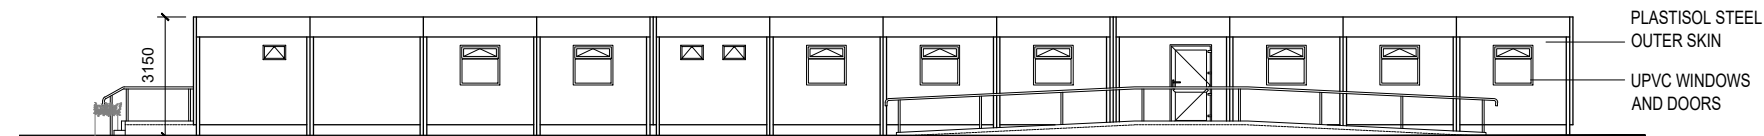


PROPOSED WEST ELEVATION
SCALE 1:200

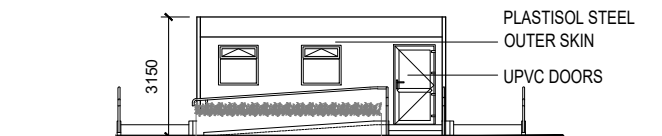


PROPOSED NORTH ELEVATION
SCALE 1:200

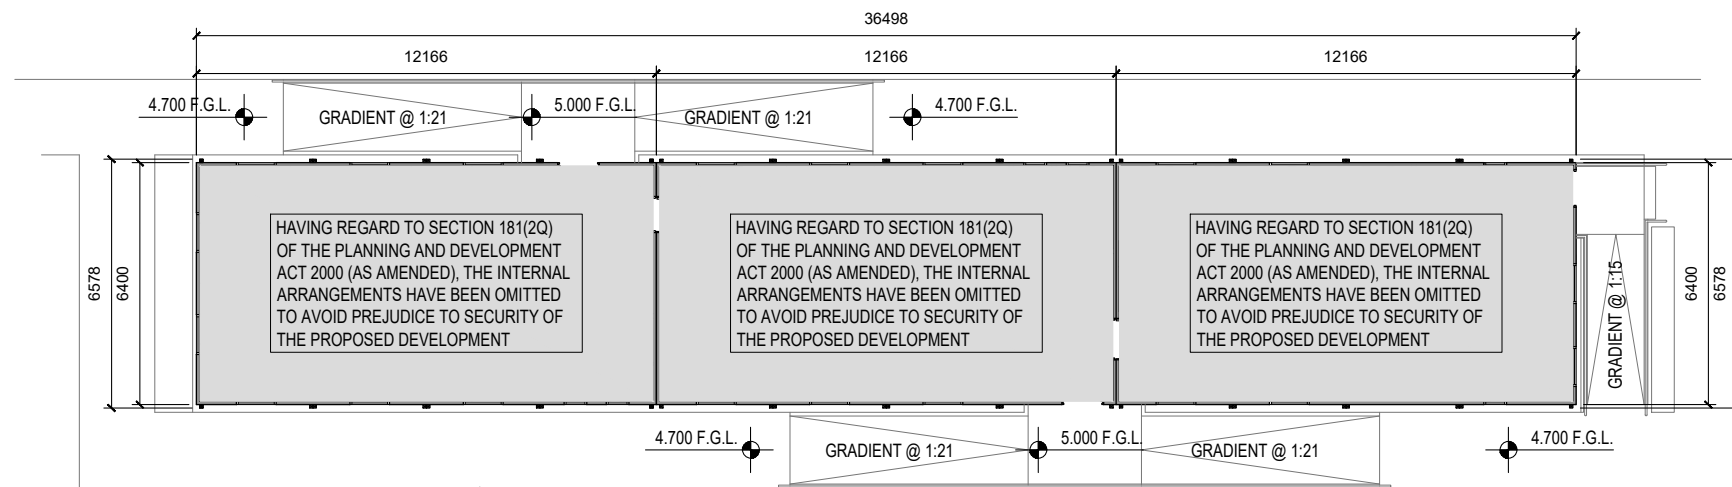

PROPOSED GROUND FLOOR PLAN
SCALE 1:200

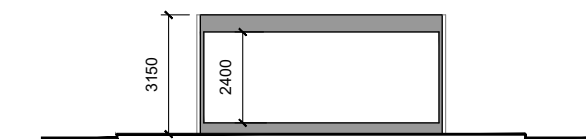


PROPOSED SECTION
SCALE 1:200

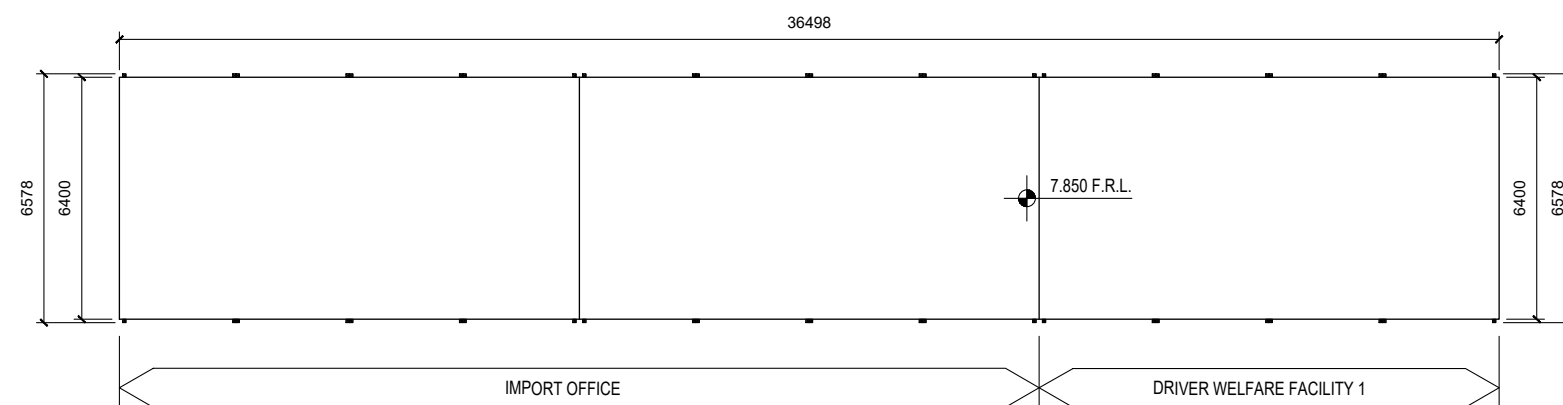

PROPOSED ROOF PLAN
SCALE 1:200

BUILDING LOCATION KEY

BOND DRIVE
IMPORT OFFICE
& DRIVER
WELFARE

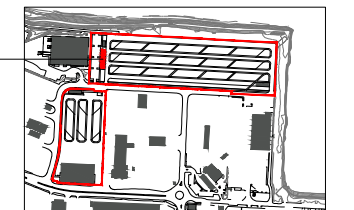

Architectural Services

State / Principal Architect

Design Team

Drawing Revisions

Drawing Title

Project Title

OPW Dublin,
52, St. Stephen's Gn, D2,
Telephone: (01) 647 6000
LoCall: 1890 213414
Website: www.opw.ie

Ciarán O'Connor, FRIAI, State / Principal Architect
Director of Architectural Services

Charles Moore, MRIA
Head of Brexit Unit

Clodhna Rice - MRIA Senior Architect
Conor O'Donnell - MRIA
Sarah Heery - MRIA
Donal McIntyre - Graduate Architect

REF	DESCRIPTION	DATE:
A REV:		
B REV:		
C REV:		
D REV:		
E REV:		

DRAWN	CHECKED	SCALE	DATE	PROJECT NO.	STATUS	NUMBER	REV.
COD	CR	1:200 @A3	May 2020	A.20.001	EIAR	20-103	

