




PROPOSED NORTH ELEVATION  
SCALE 1:200

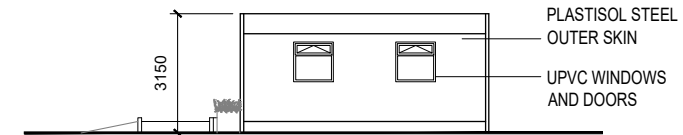


PROPOSED EAST ELEVATION  
SCALE 1:200

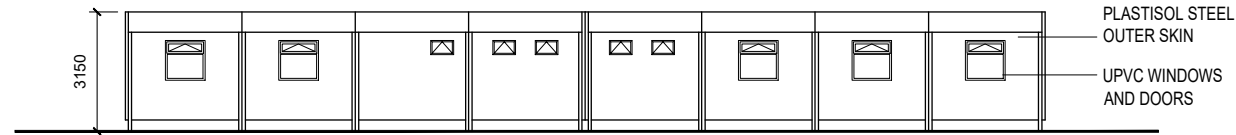


PROPOSED SOUTH ELEVATION  
SCALE 1:200

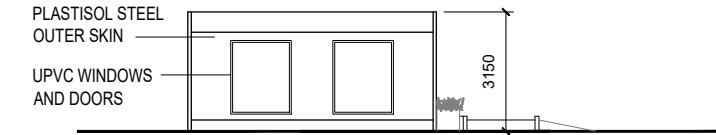



PROPOSED WEST ELEVATION  
SCALE 1:200

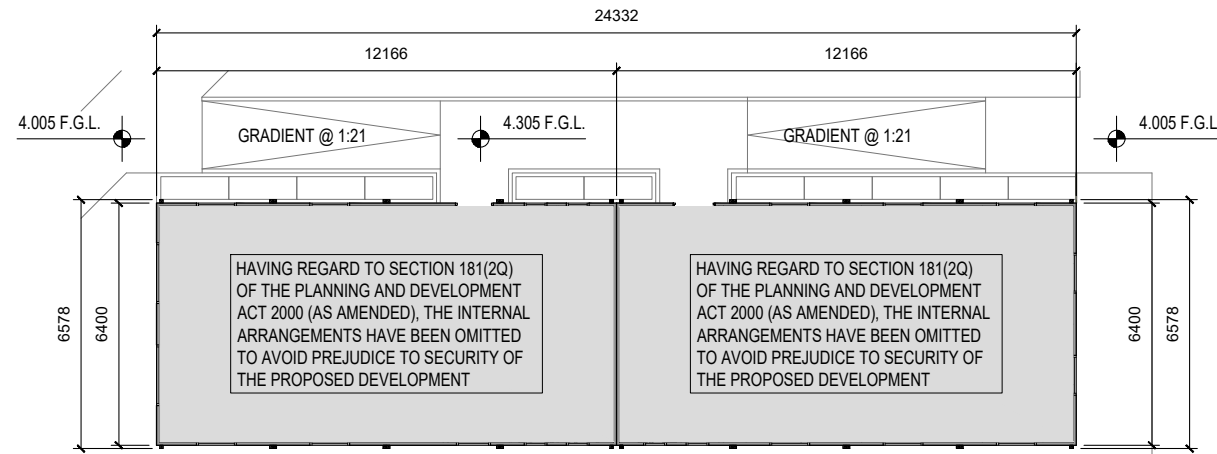


PROPOSED GROUND FLOOR PLAN  
SCALE 1:200

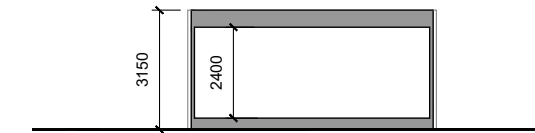

PROPOSED SECTION  
SCALE 1:200

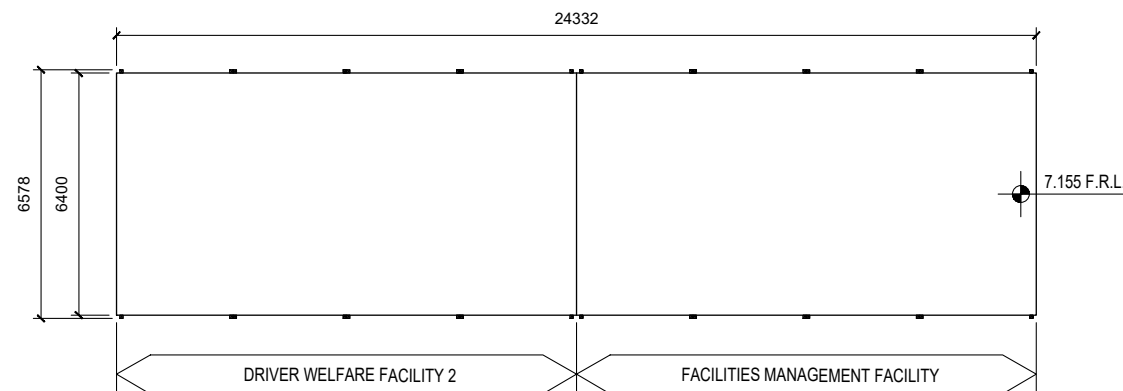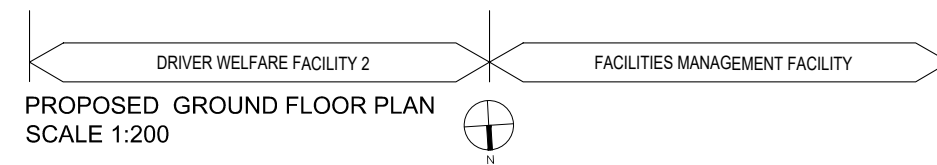


PROPOSED ROOF PLAN  
SCALE 1:200

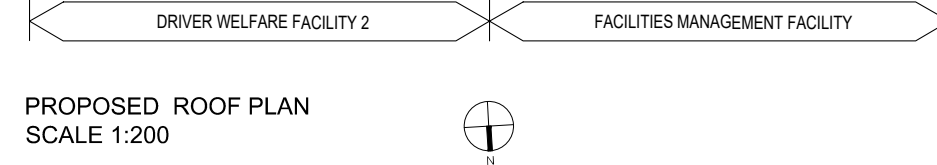

BUILDING LOCATION KEY

BOND DRIVE  
FACILITIES  
MANAGEMENT &  
DRIVER WELFARE  
FACILITY

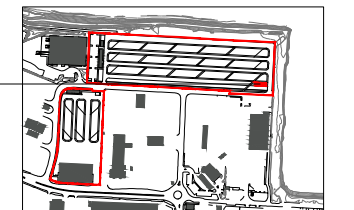

Architectural Services

State / Principal Architect

Design Team

Drawing Revisions

Drawing Title

Project Title

OPW Dublin,  
52, St. Stephen's Gn, D2,  
Telephone: (01) 647 6000  
LoCall: 1890 213414  
Website: www.opw.ie

Ciarán O'Connor, FRIAI, State / Principal Architect  
Director of Architectural Services  
Charles Moore, MRIA  
Head of Brexit Unit

Cliodhna Rice - MRIA Senior Architect  
Conor O'Donnell - MRIA  
Sarah Heery - MRIA  
Donal McIntyre - Graduate Architect

REF	DESCRIPTION	DATE
A	REV:	
B	REV:	
C	REV:	
D	REV:	
E	REV:	

DRAWN	CHECKED	SCALE	DATE
		1:200 @A3	May 2020

PROJECT NO.	STATUS	NUMBER	REV.
A.20.001	EIAR	20-104	

