
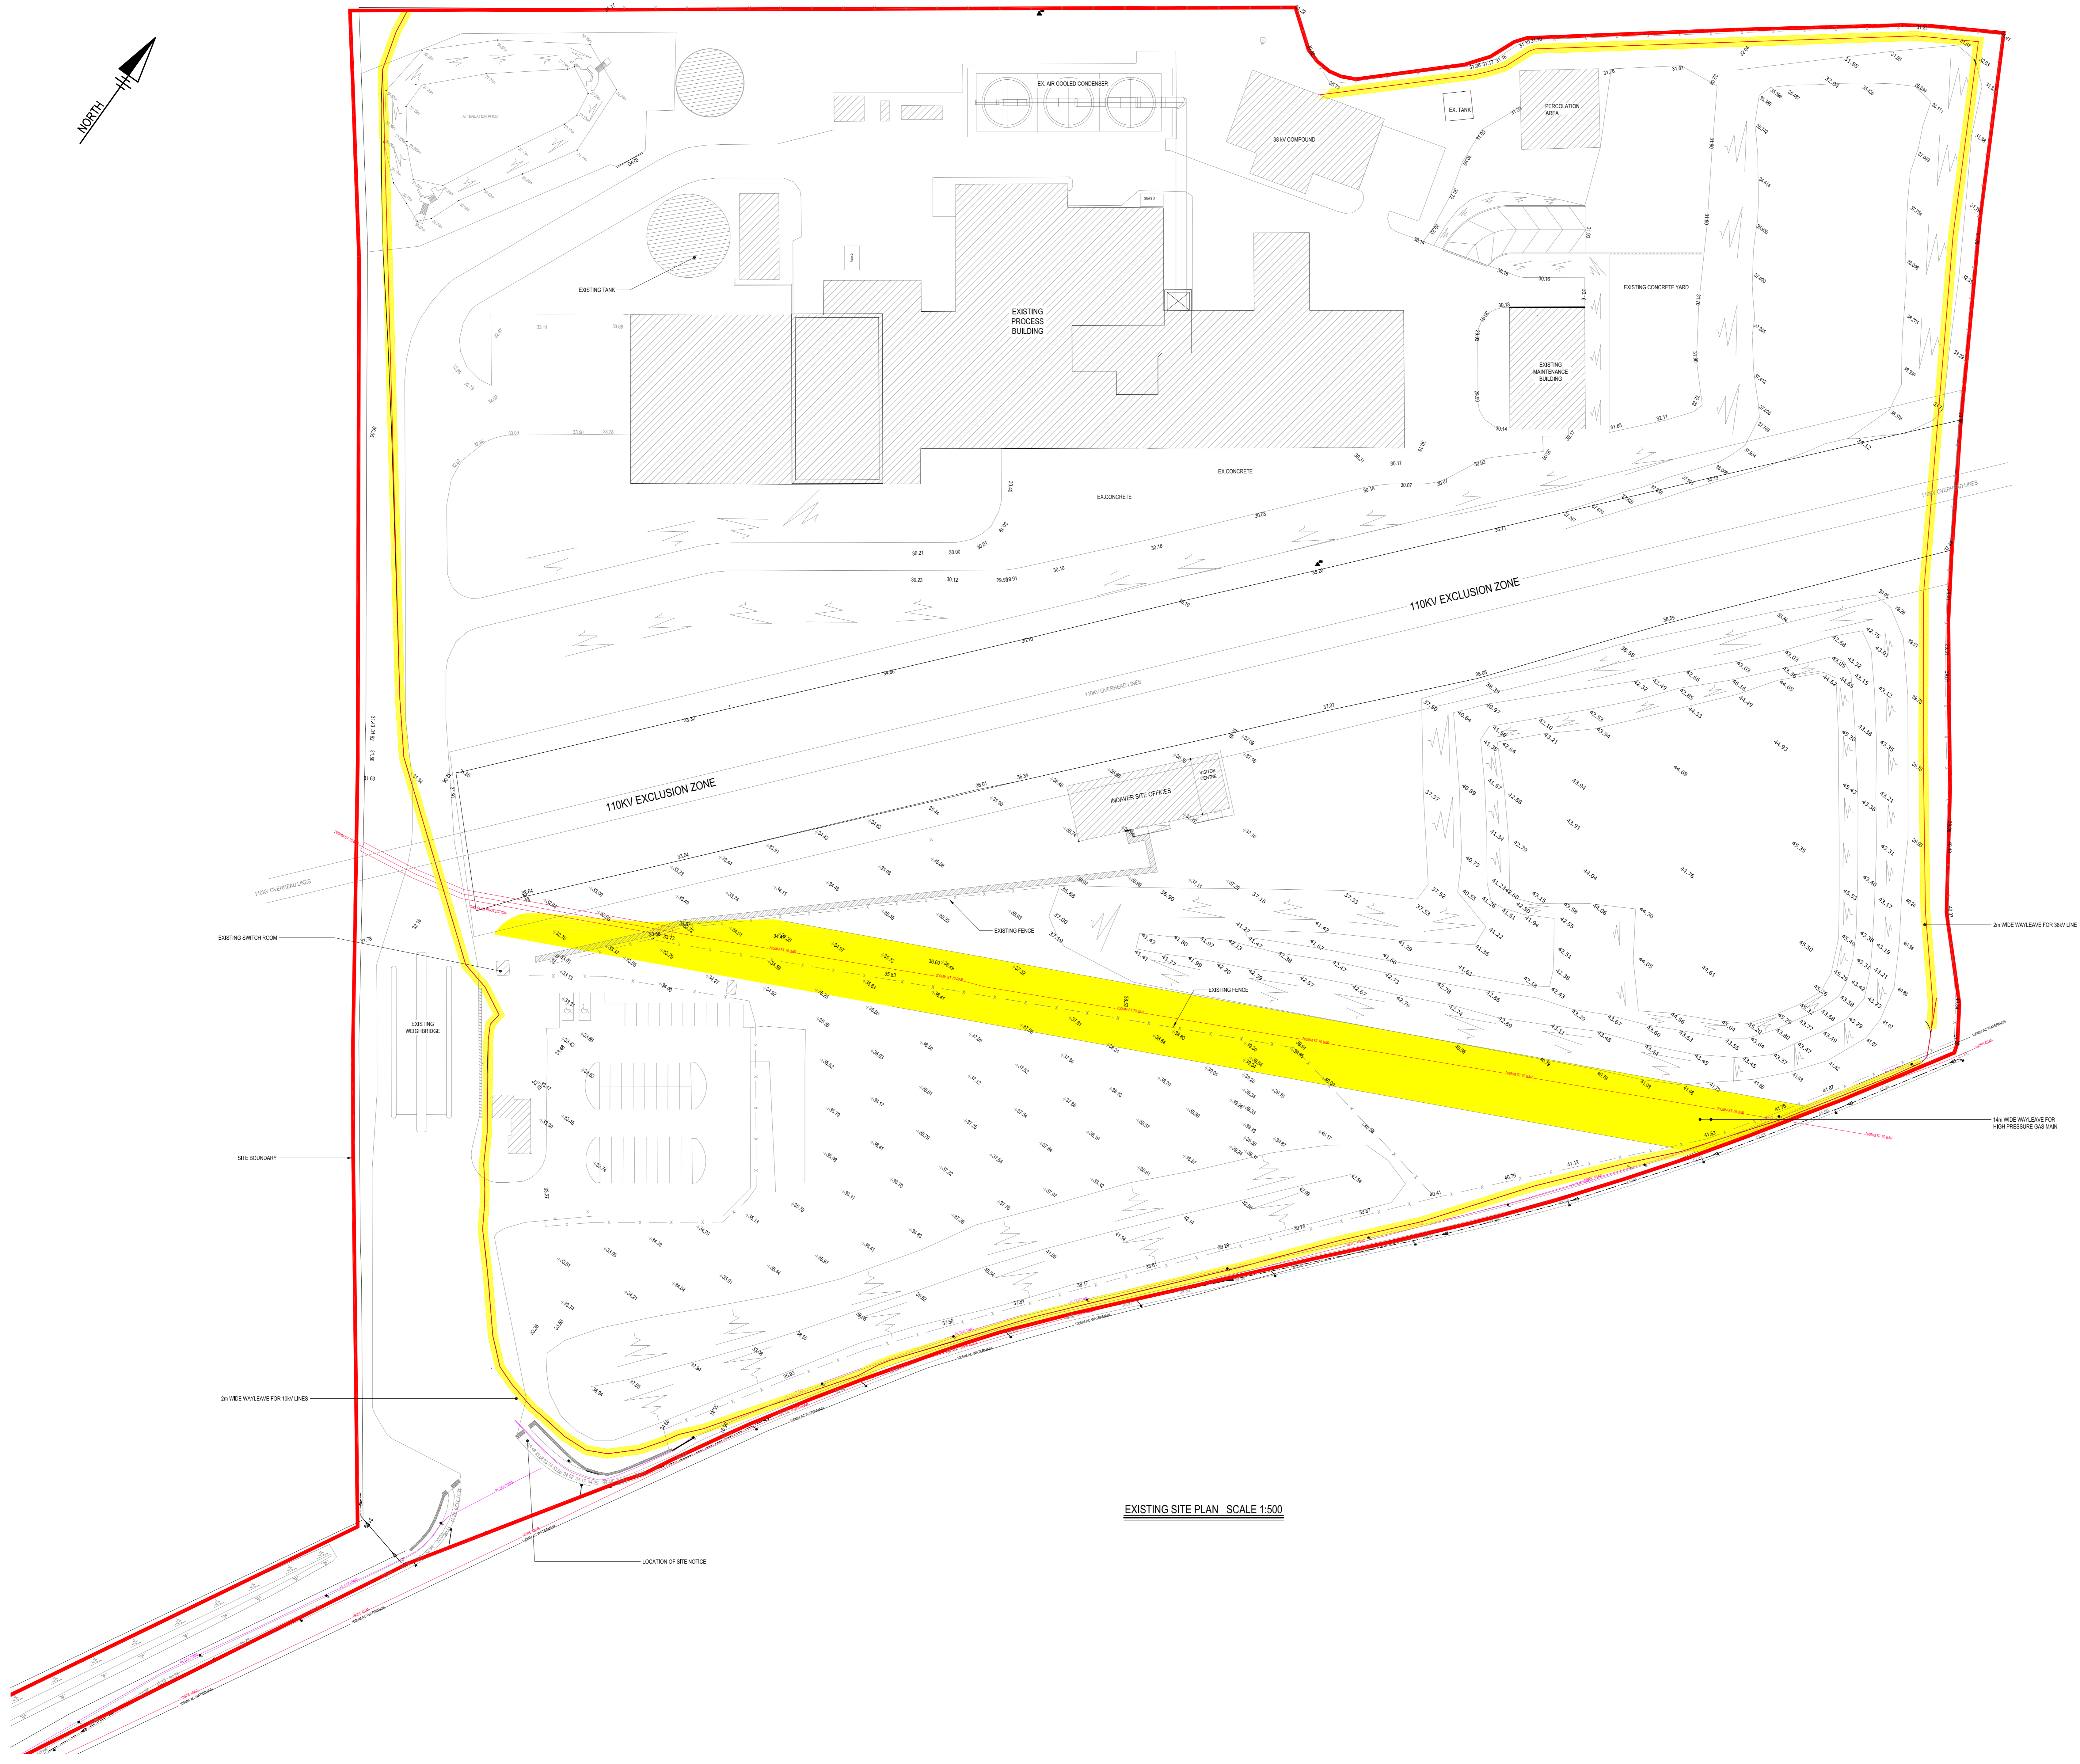


NOTES

- FOR STANDARD NOTES REFER TO DRAWING NO. 29043CD000.
- THIS DRAWING IS TO BE READ IN CONJUNCTION WITH ALL RELEVANT ARCHITECTURAL, SERVICES & M.E.C. DRAWINGS.
- ALL DIMENSIONS ARE IN MILLIMETRES UNLESS OTHERWISE NOTED. LEVELS ARE STRUCTURAL LEVELS IN METRES TO ORDNANCE DATUM. THIS DRAWING MUST NOT BE SCALED.

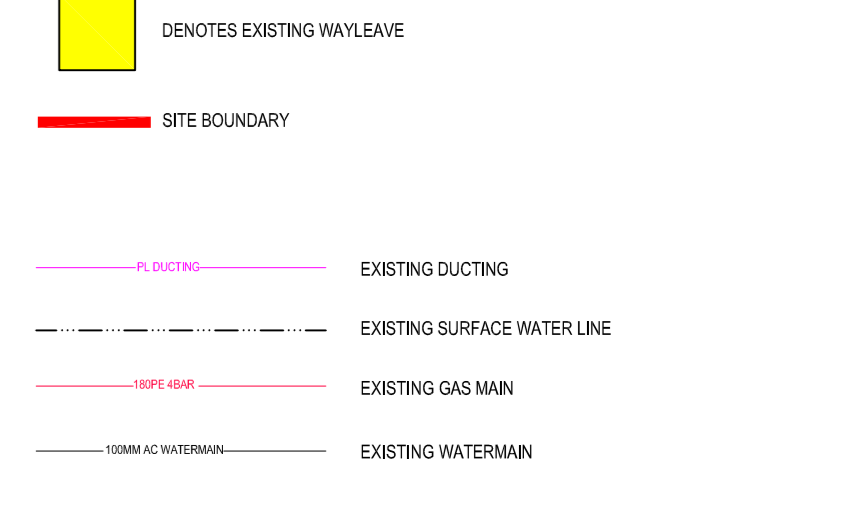

EXISTING SITE PLAN SCALE 1:500

REV.	DESCRIPTION	BY	APPR.	DATE
D	ISSUED FOR PLANNING	DS	JMD	16/05/20
C	REVISED AND ISSUED FOR PLANNING	DS	JMD	16/05/20
B	ISSUED FOR PLANNING	AD	JMD	14/05/20
A	ISSUED FOR INFORMATION	RN	JMD	06/01/20

THIS DOCUMENT IS COPYRIGHT AND THE PROPERTY OF M&E ASSOCIATES. THIS DOCUMENT IS NOT TO BE REPRODUCED, COPIED OR QUOTED IN PART OR IN WHOLE WITHOUT THE WRITTEN PERMISSION OF M&E ASSOCIATES.

M&E McElroy Associates
ENGINEERS TO INDUSTRY
72 Haddington Road, Booterstown, D4. Tel: 003 9000 E Mail: info@mea.ie www.mea.ie

CLIENT: **INDAVER** INDAVER IRELAND
INDAVER IRELAND
INDAVER IRELAND
INDAVER IRELAND
INDAVER IRELAND

PROJECT: SITE SUSTAINABILITY PROJECT

TITLE: EXISTING SITE PLAN

DESIGNED:	CHECKED:	APPROVED:
JMD	JMD	PK
DATE:	DATE:	SCALE:
09.01.20		AS SHOWN @ A3
ORIGINAL:	29043/CD/002	REV: D