


NOTES

FOR STANDARD NOTES REFER TO DRAWING NO. 29043/CD000
 1. THIS DRAWING IS TO BE READ IN CONJUNCTION WITH ALL RELEVANT ARCHITECTURAL SERVICES & M.E.A. DRAWINGS.
 2. ALL DIMENSIONS ARE IN MILLIMETRES UNLESS OTHERWISE NOTED. LEVELS ARE STRUCTURAL LEVELS IN METRES TO ORDNANCE DATUM. THIS DRAWING MUST NOT BE SCALED.

- DENOTES EXTENT OF CURRENT PLANNING APPLICATION
- DENOTES NEW BERM AND LANDSCAPING
- DENOTES EXISTING WAYLEAVE
- SITE BOUNDARY
- EXISTING DUCTING
- EXISTING SURFACE WATER LINE
- EXISTING GAS MAIN
- EXISTING WATER MAIN

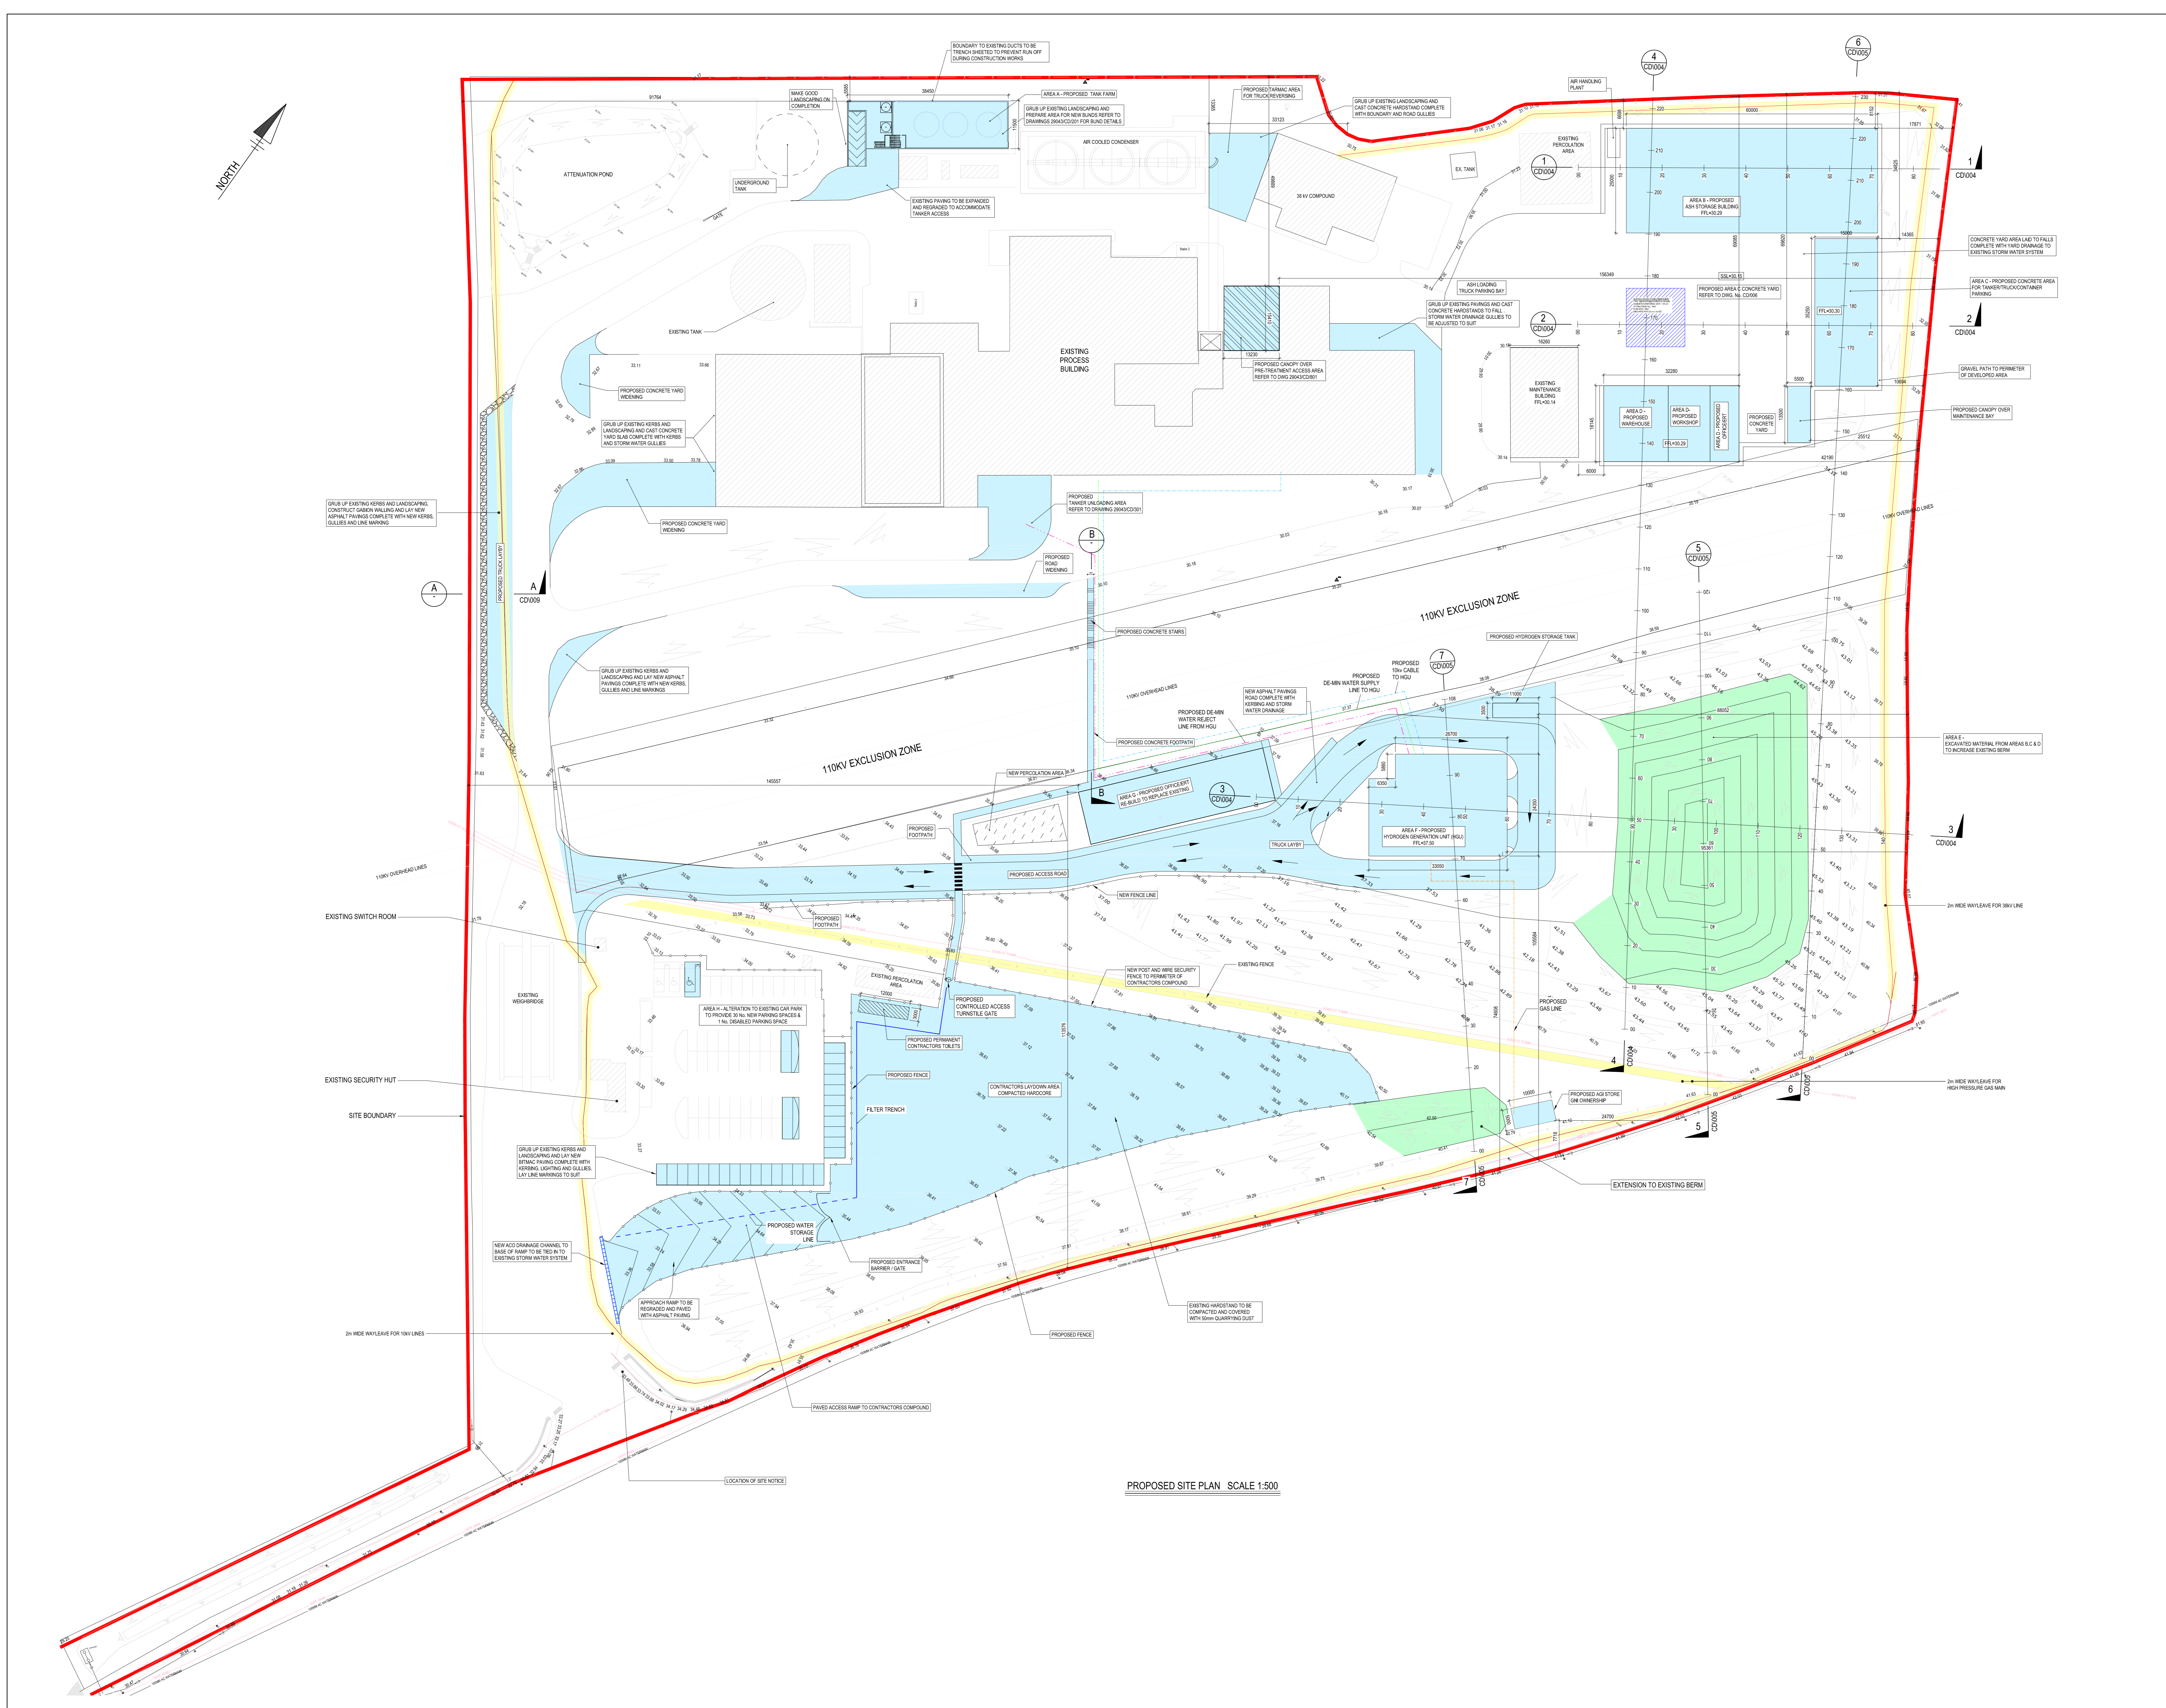

PROPOSED SITE PLAN SCALE 1:500

REV.	DESCRIPTION	BY	APPR.	DATE
I	ISSUED FOR PLANNING	DS	JMD	10/05/20
H	REVISED AND ISSUED FOR PLANNING	DS	JMD	02/06/20
G	CANOPY REVISED AND ISSUED FOR PLANNING	DS	JMD	26/05/20
F	REVISED AND ISSUED FOR PLANNING	DS	JMD	19/05/20
E	ISSUED FOR PLANNING	AD	JMD	16/05/20
D	REVISED FOR COMMENTS	RN	JMD	11/12/19
C	REVISED FOR COMMENTS	RL	JMD	22/11/19
B	REVISED FOR COMMENTS	VC	JMD	09/09/2019
A	ISSUED FOR COMMENTS	VC	JMD	21/05/2019

THIS DOCUMENT IS COPYRIGHT AND THE PROPERTY OF M.E.A. ASSOCIATES. THIS DOCUMENT IS NOT TO BE REPRODUCED, COPIED, OR TRANSMITTED IN ANY FORM OR BY ANY MEANS, WITHOUT THE PRIOR WRITTEN PERMISSION OF M.E.A. ASSOCIATES.

M.E.A. McElroy Associates
 ENGINEERS TO INDUSTRY
 22 Redington Road, Ballynaggs, Co. Tipperary, Ireland. Tel: 050 8000 8. Mail: info@mea.ie. www.mea.ie

CLIENT: **INDAVER** INDAVER IRELAND
 PROJECT: **SITE SUSTAINABILITY PROJECT**

TITLE: **PROPOSED SITE PLAN**

DESIGNED:	CHECKED:	APPROVED:
JMD	JMD	RK
DRAWN:	DATE:	SCALE:
RL	JUN 19	AS SHOWN @ A0

ORIGINAL:	REV:
29043/CD/003	1