
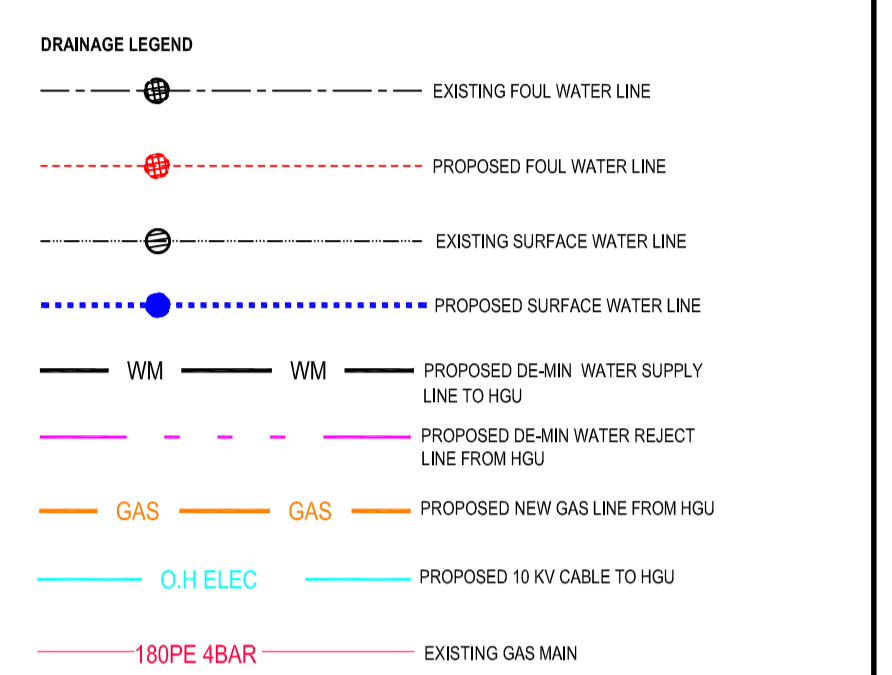


**NOTES**

- FOR STANDARD NOTES REFER TO DRAWING No. 29043/CD/000.
- THIS DRAWING IS TO BE READ IN CONJUNCTION WITH ALL RELEVANT ARCHITECTURAL, SERVICES & M.E.A. DRAWINGS.
- ALL DIMENSIONS ARE IN MILLIMETRES UNLESS OTHERWISE NOTED. LEVELS ARE STRUCTURAL LEVELS IN METRES TO ORDNANCE DATUM. THIS DRAWING MUST NOT BE SCALED.

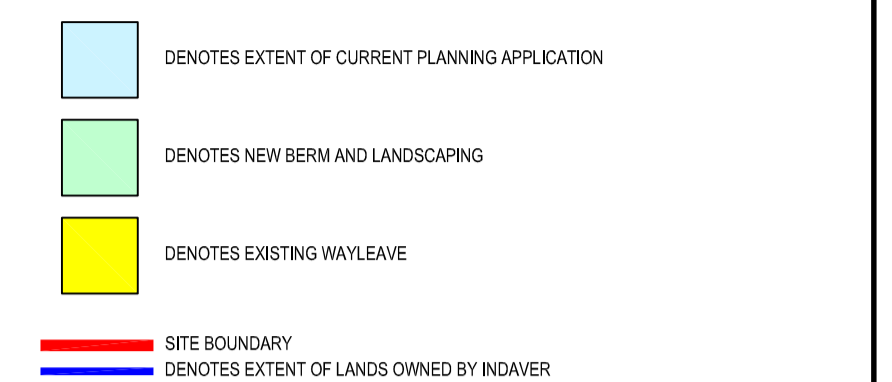

AREA 'H' - ALTERATION TO EXISTING CAR PARK TO PROVIDE 30 No. NEW PARKING SPACES & 1 No. DISABLED PARKING SPACE

**PROPOSED PART SITE PLAN 7 SCALE 1:250**

B	ISSUED FOR PLANNING	AD	NK	14/05/20
A	ISSUED FOR COMMENT	RL	NK	22/11/19
REV.	DESCRIPTION	BY.	APPR.	DATE

THIS DOCUMENT IS COPYRIGHT AND THE PROPERTY OF MELROY ASSOCIATES. THIS DOCUMENT IS NOT TO BE REPRODUCED, MODIFIED OR RELIED ON IN PART OR IN WHOLE BY ANY OTHER FIRM OR INDIVIDUAL WITHOUT THE PRIOR WRITTEN PERMISSION OF MELROY ASSOCIATES.

**MEA** McElroy Associates  
 ENGINEERS TO INDUSTRY  
 72 Haddington Road, Ballsbridge, D4. Tel: 660 9000 E Mail: info@mea.ie Web: www.mea.ie

CLIENT: **INDAVER**  
 INDAVER IRELAND  
 4 HADDINGTON TICE  
 DUN LACSHARE  
 CO. DUBLIN  
 TEL: +353 1 2149500  
 FAX: +353 1 2807865

PROJECT: **SITE SUSTAINABILITY PROJECT**

TITLE: **PROPOSED PART SITE PLAN 7**

DESIGNED:	CHECKED:	APPRD:
NK	NK	NK
DRAWN:	DATE:	SCALE:
RL	OCT' 19	AS SHOWN @ A1

DRG.No:	29043/CD/012	REV:	B
---------	--------------	------	---