


NOTES

- 1. FOR STANDARD NOTES REFER TO DRAWING NO. 29043CD000
 - 2. THIS DRAWING IS TO BE READ IN CONJUNCTION WITH ALL RELEVANT ARCHITECTURAL SERVICES & M.E.A. DRAWINGS
 - 3. ALL DIMENSIONS ARE IN MILLIMETRES UNLESS OTHERWISE NOTED. LEVELS ARE STRUCTURAL LEVELS IN METRES TO ORDNANCE DATUM. THIS DRAWING MUST NOT BE SCALED.
- DENOTES EXTENT OF CURRENT PLANNING APPLICATION
 - DENOTES NEW BERM AND LANDSCAPING
 - DENOTES EXISTING WAYLEAVE
 - SITE BOUNDARY
 - DENOTES PHASE 1 CONTRACTORS COMPOUND AREA
 - PHASE 1 CONSTRUCTION SITE AREA

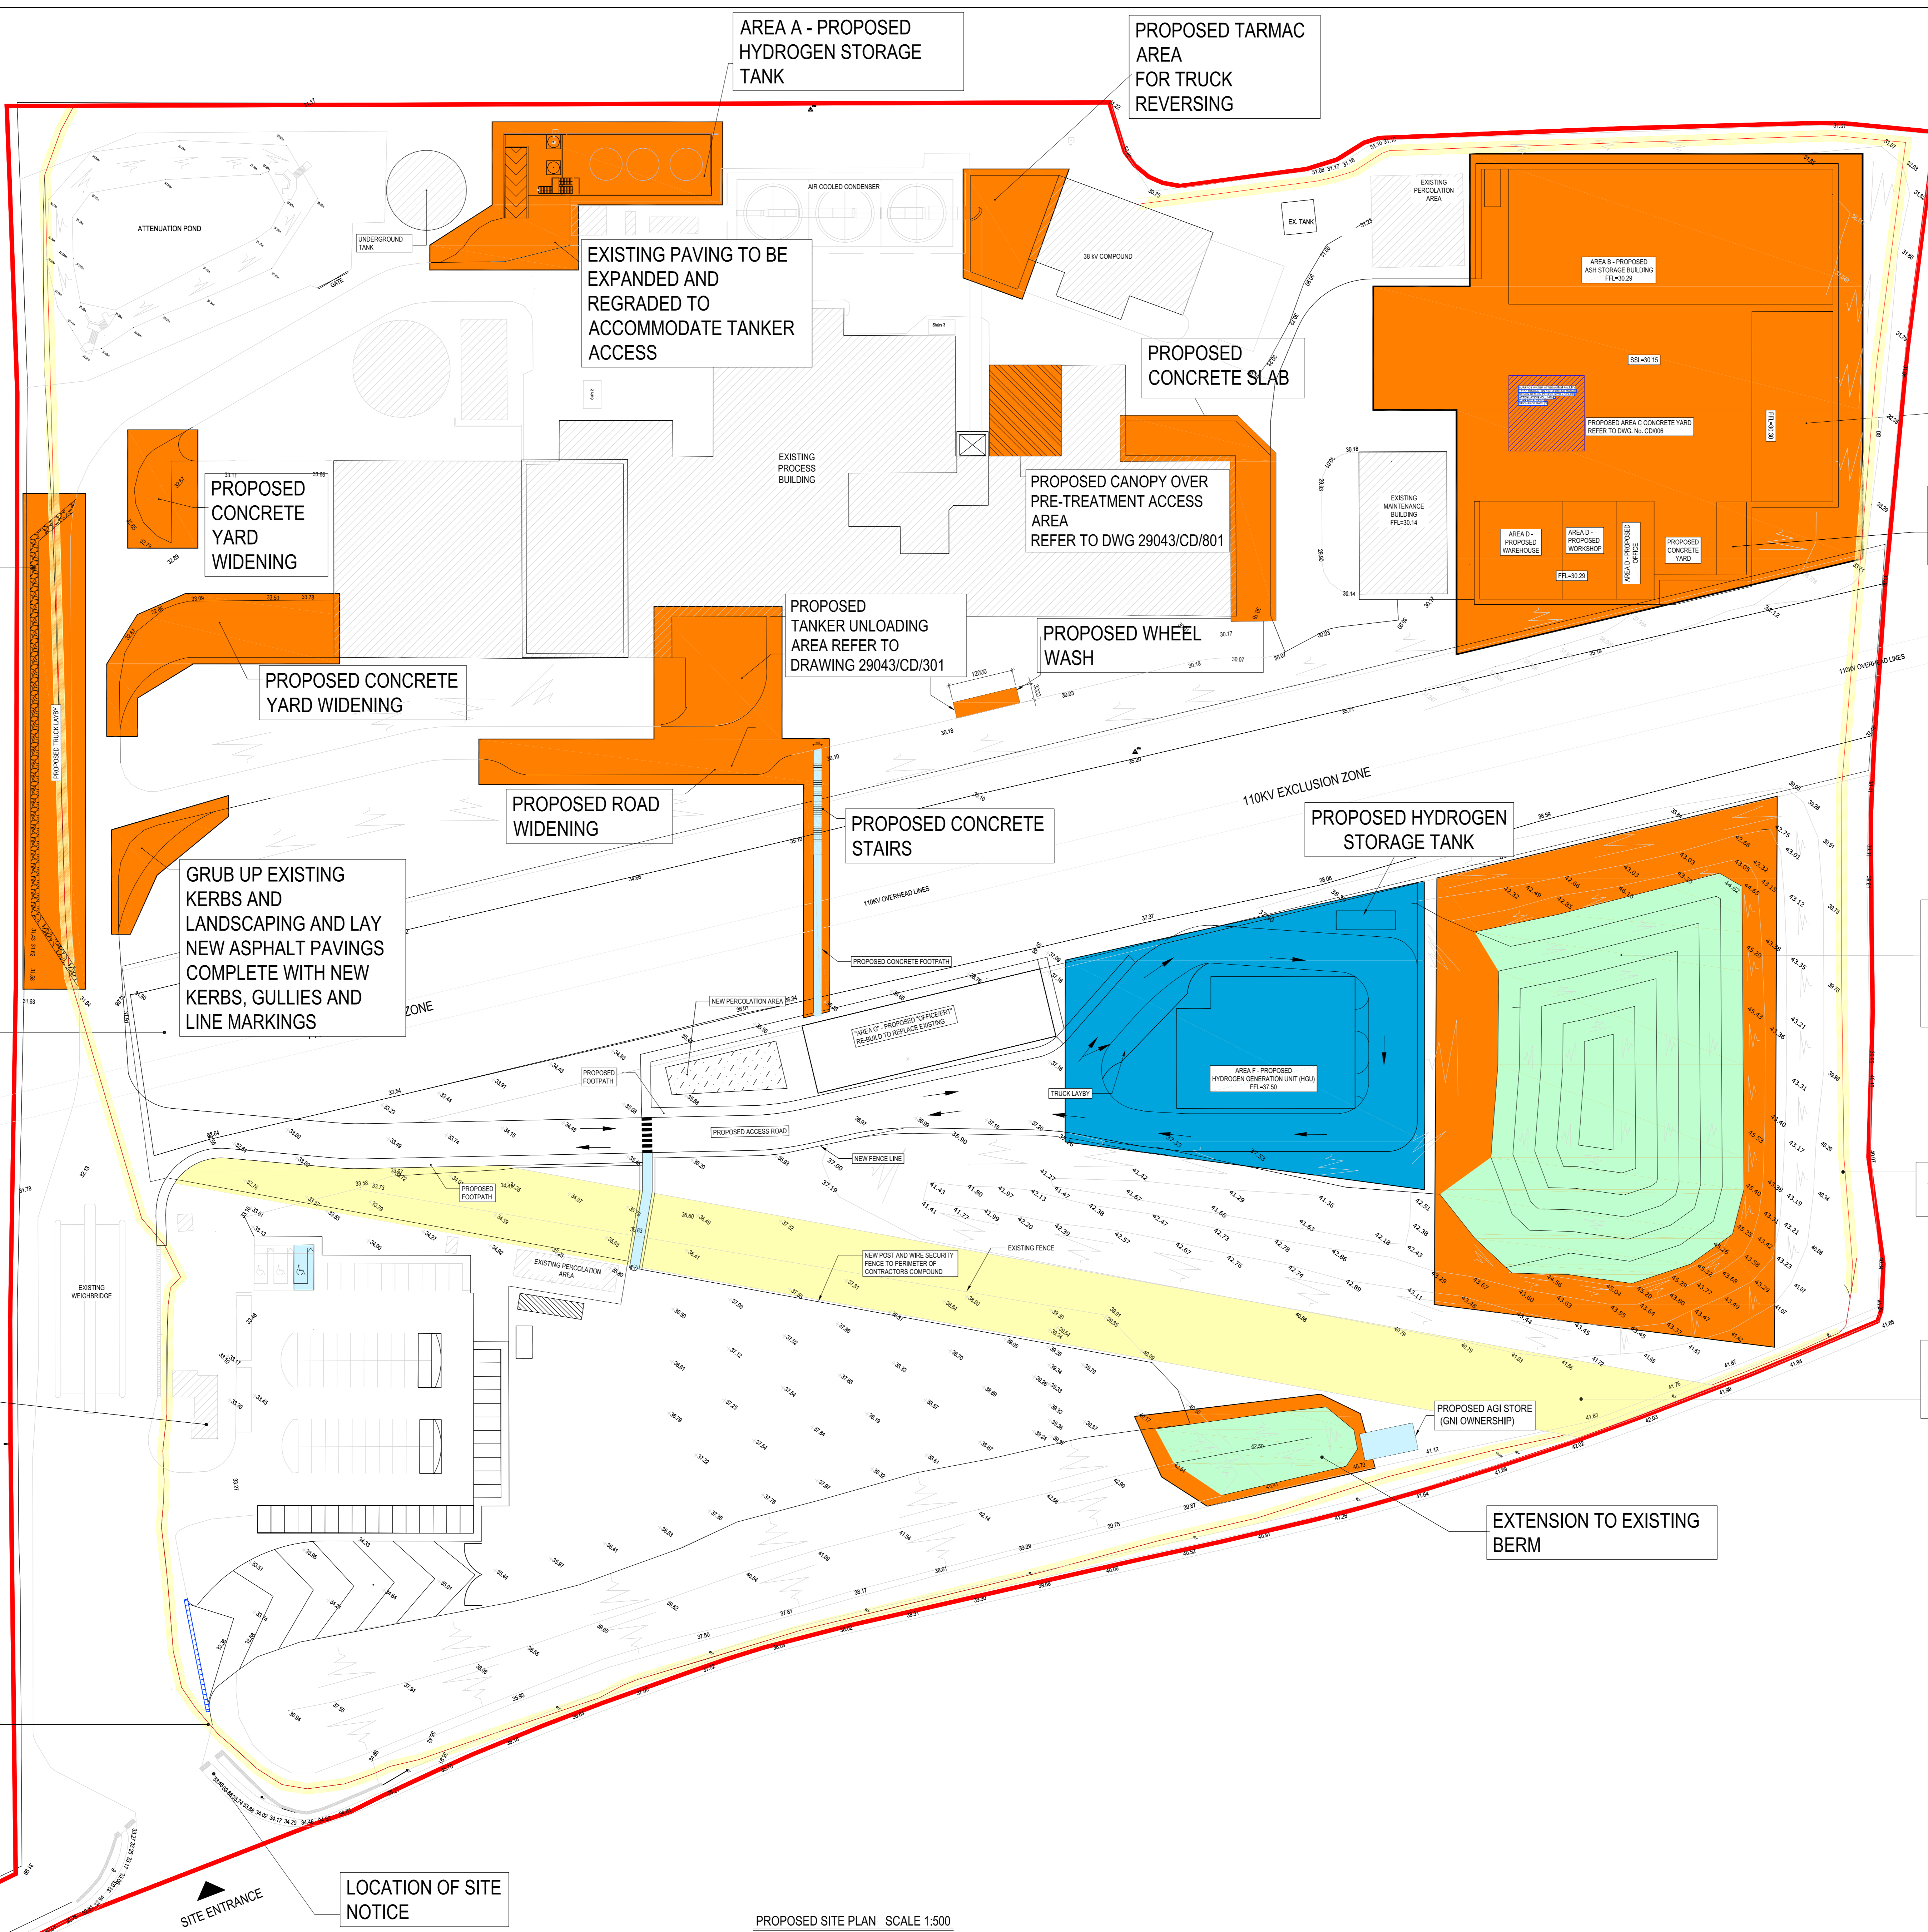

NEW GABION RETAINING WALL

40m WIDE WAYLEAVE FOR 110KV LINES

EXISTING SECURITY HUT
SITE BOUNDARY

2m WIDE WAYLEAVE FOR 10KV LINES

SITE ENTRANCE
LOCATION OF SITE NOTICE

PROPOSED SITE PLAN SCALE 1:500

AREA C - PROPOSED CONCRETE AREA FOR TANKER/TRUCK/CONTAINER PARKING

PROPOSED CANOPY OVER MAINTENANCE BAY

AREA E - EXCAVATED MATERIAL FROM AREAS B, C & D TO INCREASE EXISTING BERM


2m WIDE WAYLEAVE FOR 38KV LINE

14m WIDE WAYLEAVE FOR HIGH PRESSURE GAS MAIN

EXTENSION TO EXISTING BERM

F	ISSUED FOR PLANNING	DS	JMD	16/05/20
E	REVISED AND ISSUED FOR PLANNING	DS	JMD	05/06/20
D	CANOPY REVISED AND ISSUED FOR PLANNING	DS	JMD	26/05/20
C	REVISED AND ISSUED FOR PLANNING	DS	JMD	16/05/20
B	ISSUED FOR PLANNING	AD	JMD	16/05/20
A	ISSUED FOR INFORMATION	RN	JMD	06/01/20

THIS DOCUMENT IS COPYRIGHT AND THE PROPERTY OF M.E.A. ASSOCIATES. THIS DOCUMENT IS NOT TO BE REPRODUCED, COPIED, OR QUOTED IN ANY FORM OR BY ANY MEANS, WITHOUT THE PRIOR WRITTEN PERMISSION OF M.E.A. ASSOCIATES.

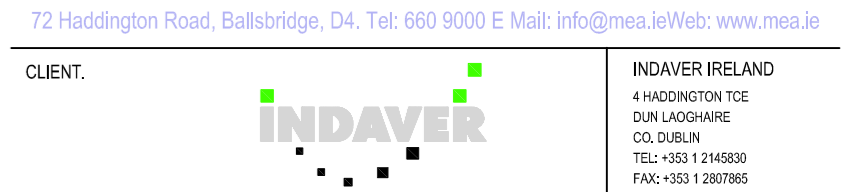

CLIENT: INDAVER
PROJECT: SITE SUSTAINABILITY PROJECT

TITLE: CONSTRUCTION STAGE PLAN PHASE 1
SITES AND CONTRACTORS COMPOUND

DESIGNED:	JMD	CHECKED:	JMD	APPROVED:	RK
DRAWN:	RN	DATE:	09/01/20	SCALE:	AS SHOWN @ A0
ORIGINAL:	29043CD/1101	REV:	F		