



NOTES

1. THIS DRAWING IS TO BE READ IN CONJUNCTION WITH ALL RELEVANT ARCHITECTURAL, SERVICES & M.E.A. DRAWINGS.
2. ALL DIMENSIONS ARE IN MILLIMETRES UNLESS OTHERWISE NOTED. LEVELS ARE STRUCTURAL LEVELS IN METRES TO ORDNANCE DATUM. THIS DRAWING MUST NOT BE SCALED.

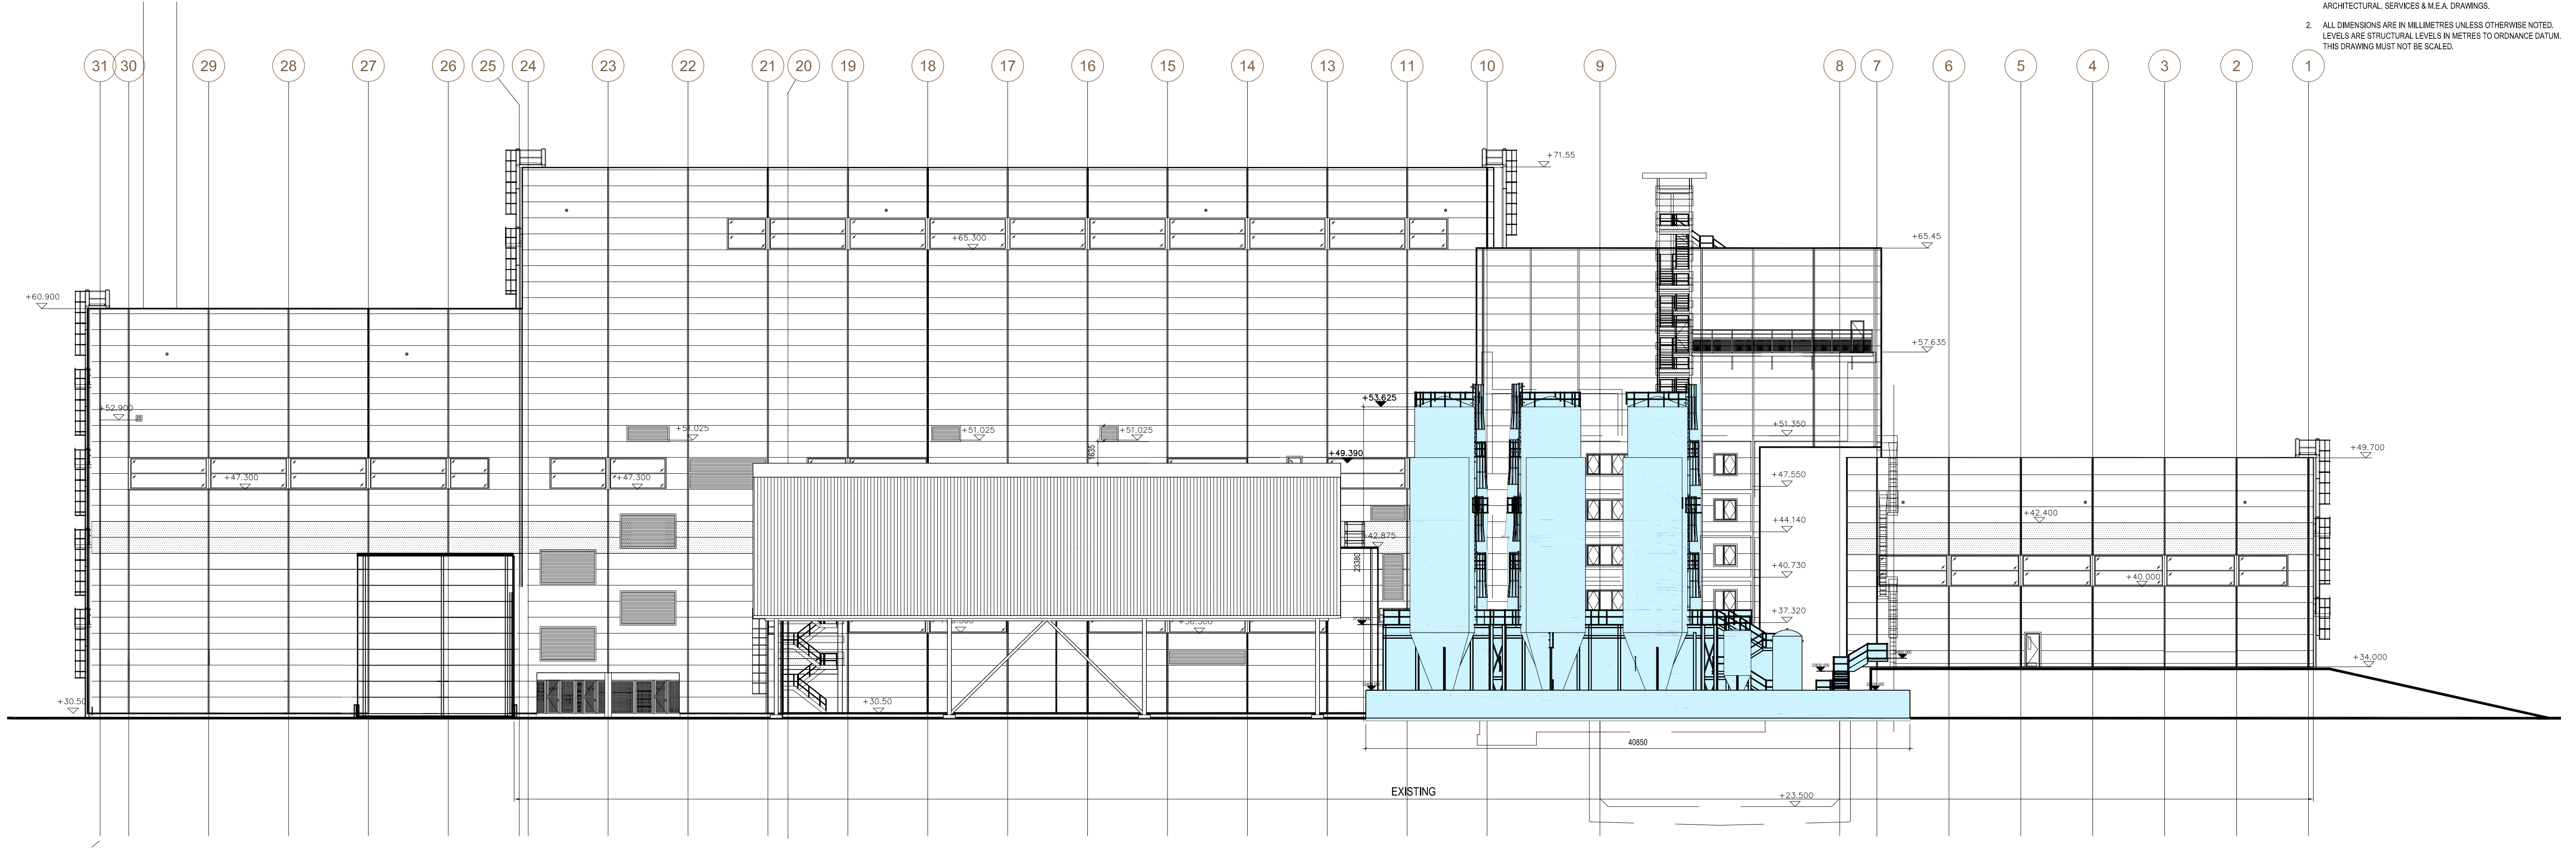

PROPOSED NORTH ELEVATION SCALE 1:250

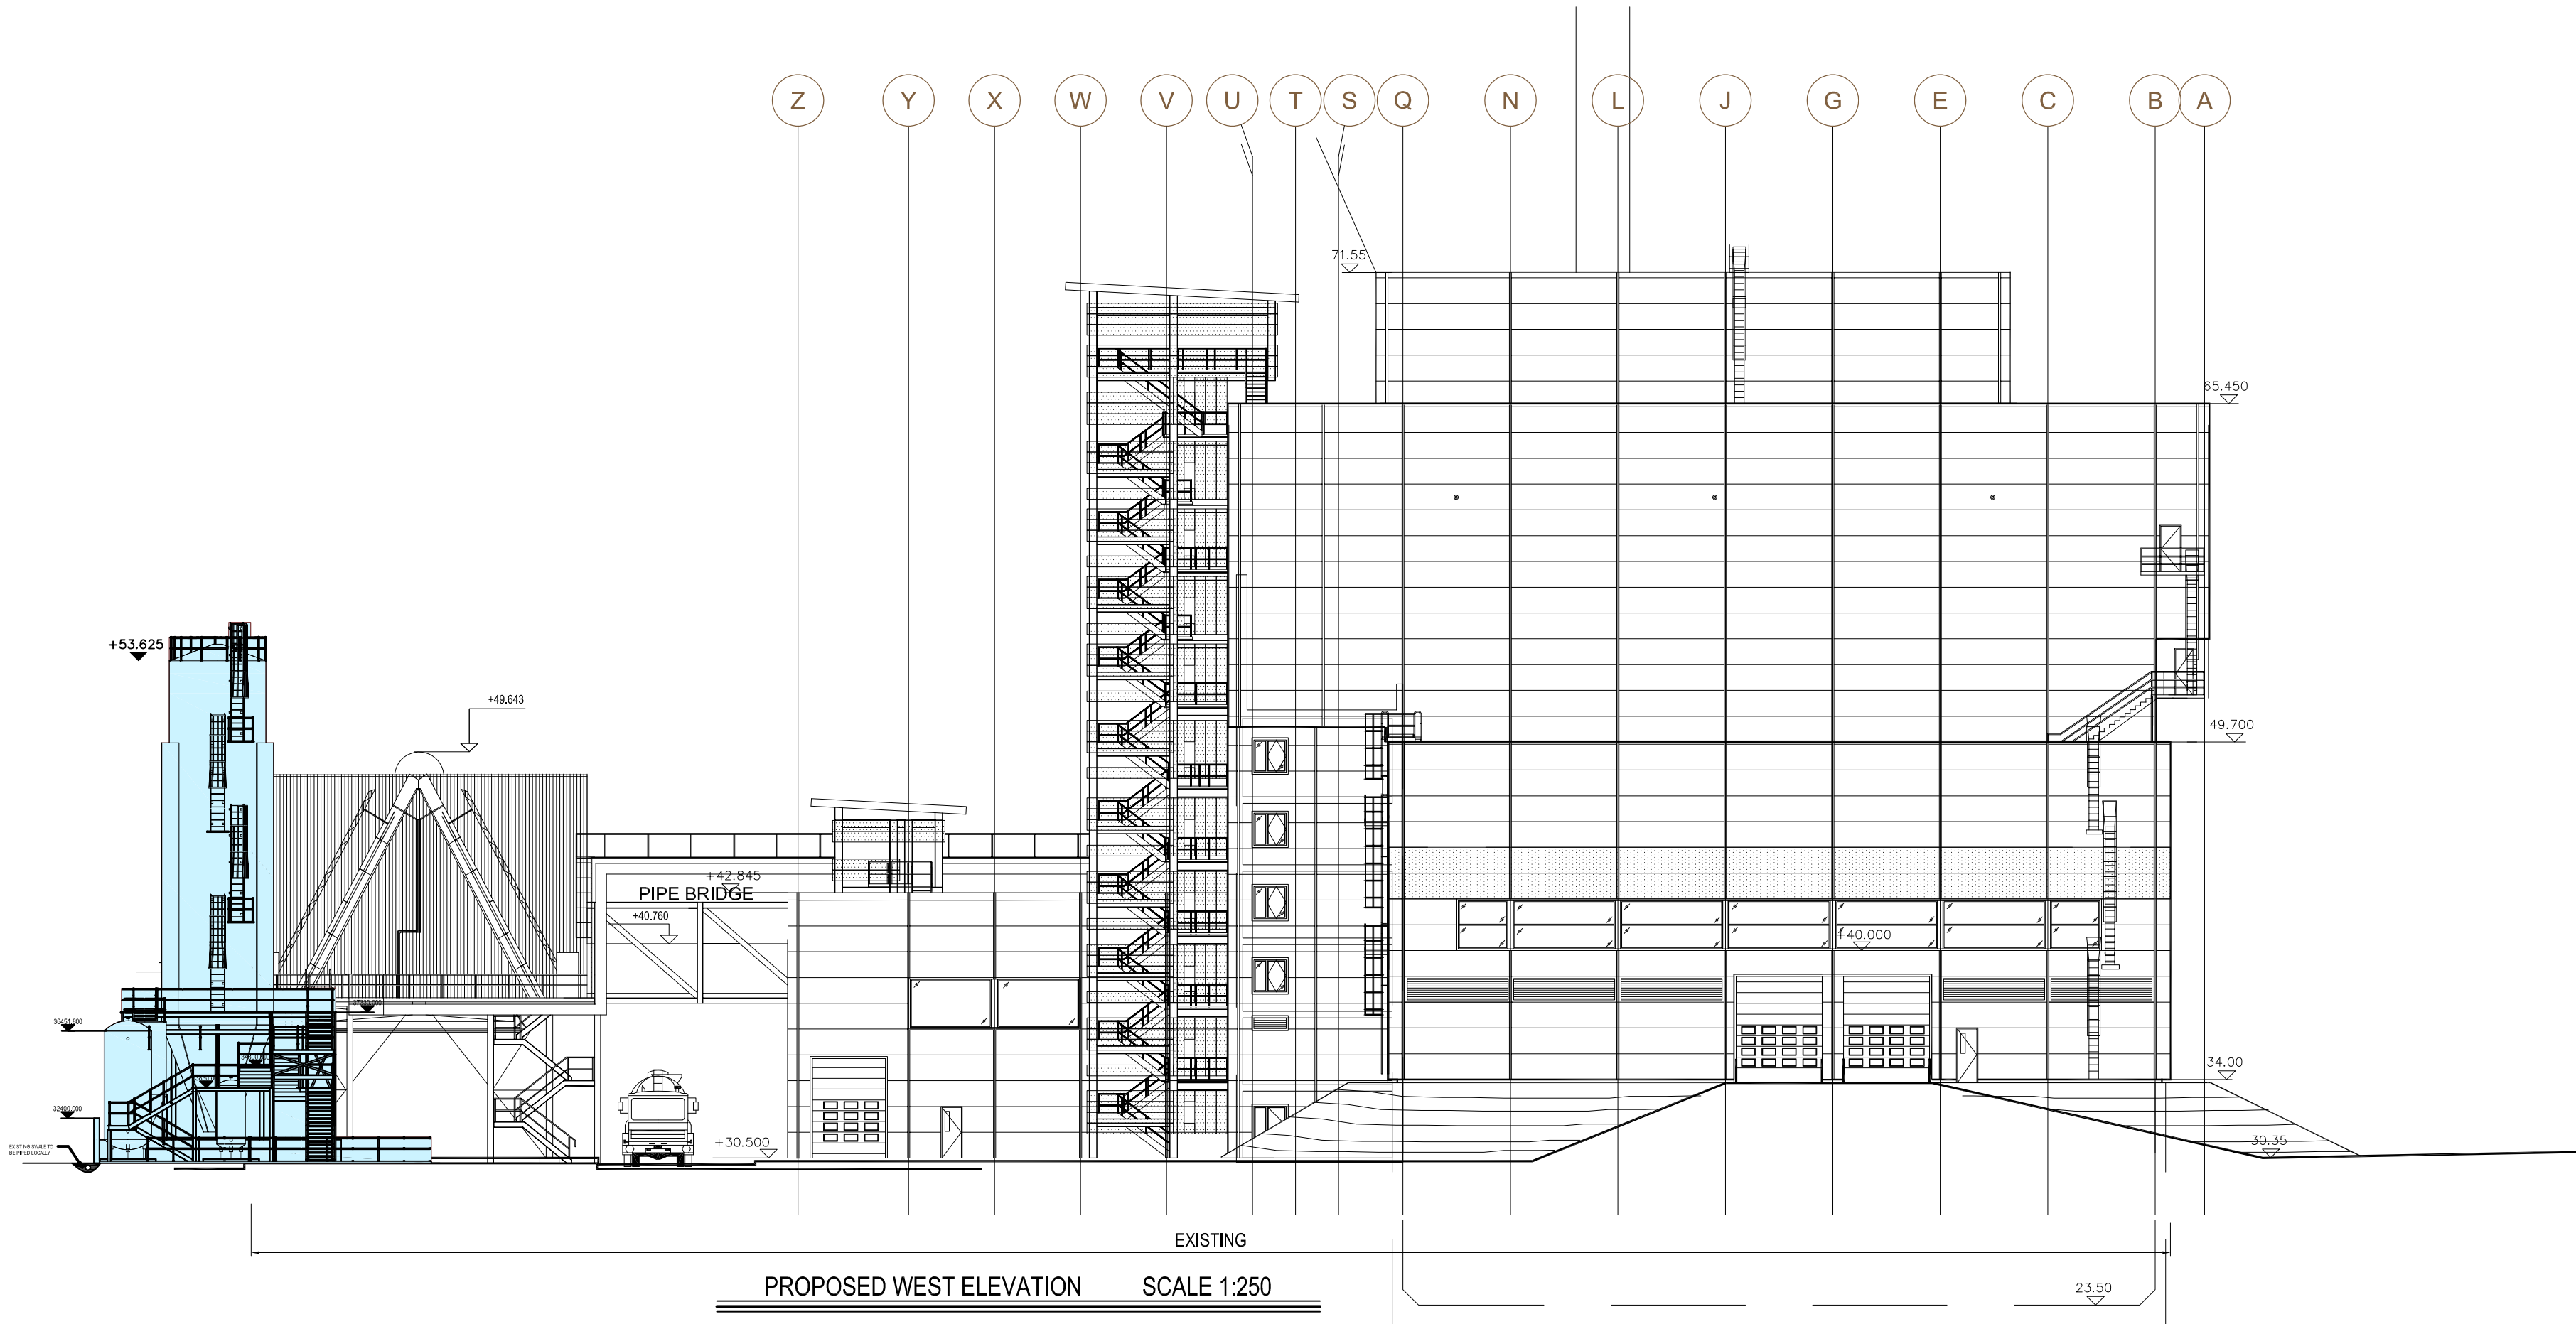

PROPOSED WEST ELEVATION SCALE 1:250

REV.	DESCRIPTION	BY.	APPR.	DATE
B	ISSUED FOR PLANNING	RN	JMD	14/05/20
A	ISSUED FOR INFORMATION	RN	JMD	09/01/20

THIS DOCUMENT IS COPYRIGHT AND THE PROPERTY OF McElROY ASSOCIATES. THIS DOCUMENT IS NOT TO BE REPRODUCED, MODIFIED OR RELIED IN PART OR IN WHOLE TO ANY OTHER FIRM OR INDIVIDUAL, WITHOUT THE PRIOR WRITTEN PERMISSION OF McElROY ASSOCIATES.

**MEA** McElroy Associates  
 ENGINEERS TO INDUSTRY  
 72 Haddington Road, Ballsbridge, D4. Tel: 660 9000 E Mail: info@mea.ie Web: www.mea.ie

CLIENT: **INDAVER**  
 INDAVER IRELAND  
 4 HADDINGTON TICE  
 DUN LACSHARE  
 CO. DUBLIN  
 TEL: +353 1 2149500  
 FAX: +353 1 2807865

PROJECT: **SITE SUSTAINABILITY PROJECT**

TITLE: **PROPOSED TANK FARM ELEVATIONS SHEET 2 OF 2**

DESIGNED:	CHECKED:	APPRD:
NK	NK	NK
DRAWN:	DATE:	SCALE:
RN	09/01/20	AS SHOWN @ A1

DRG.No:	29043/CD/204	REV:	B
---------	--------------	------	---