



NOTES

- FOR STANDARD NOTES REFER TO DRAWING No. 29043/CD/000.
- THIS DRAWING IS TO BE READ IN CONJUNCTION WITH ALL RELEVANT ARCHITECTURAL SERVICES & M.E.A. DRAWINGS.
- ALL DIMENSIONS ARE IN MILLIMETRES UNLESS OTHERWISE NOTED. LEVELS ARE STRUCTURAL LEVELS IN METRES TO ORDNANCE DATUM. THIS DRAWING MUST NOT BE SCALED.

- DENOTES EXTENT OF CURRENT PLANNING APPLICATION
- DENOTES NEW BERM AND LANDSCAPING
- DENOTES EXISTING WAYLEAVE
- SITE BOUNDARY
- DENOTES EXTENT OF LANDS OWNED BY INDAVER

DRAINAGE LEGEND

- EXISTING FOUL WATER LINE
- PROPOSED FOUL WATER LINE
- EXISTING SURFACE WATER LINE
- PROPOSED SURFACE WATER LINE
- WM
- WM
- PROPOSED DE-MIN WATER SUPPLY LINE TO HGU
- PROPOSED DE-MIN WATER REJECT LINE FROM HGU
- GAS
- GAS
- PROPOSED NEW GAS LINE FROM HGU
- O.H.ELEC
- PROPOSED 10 KV CABLE TO HGU

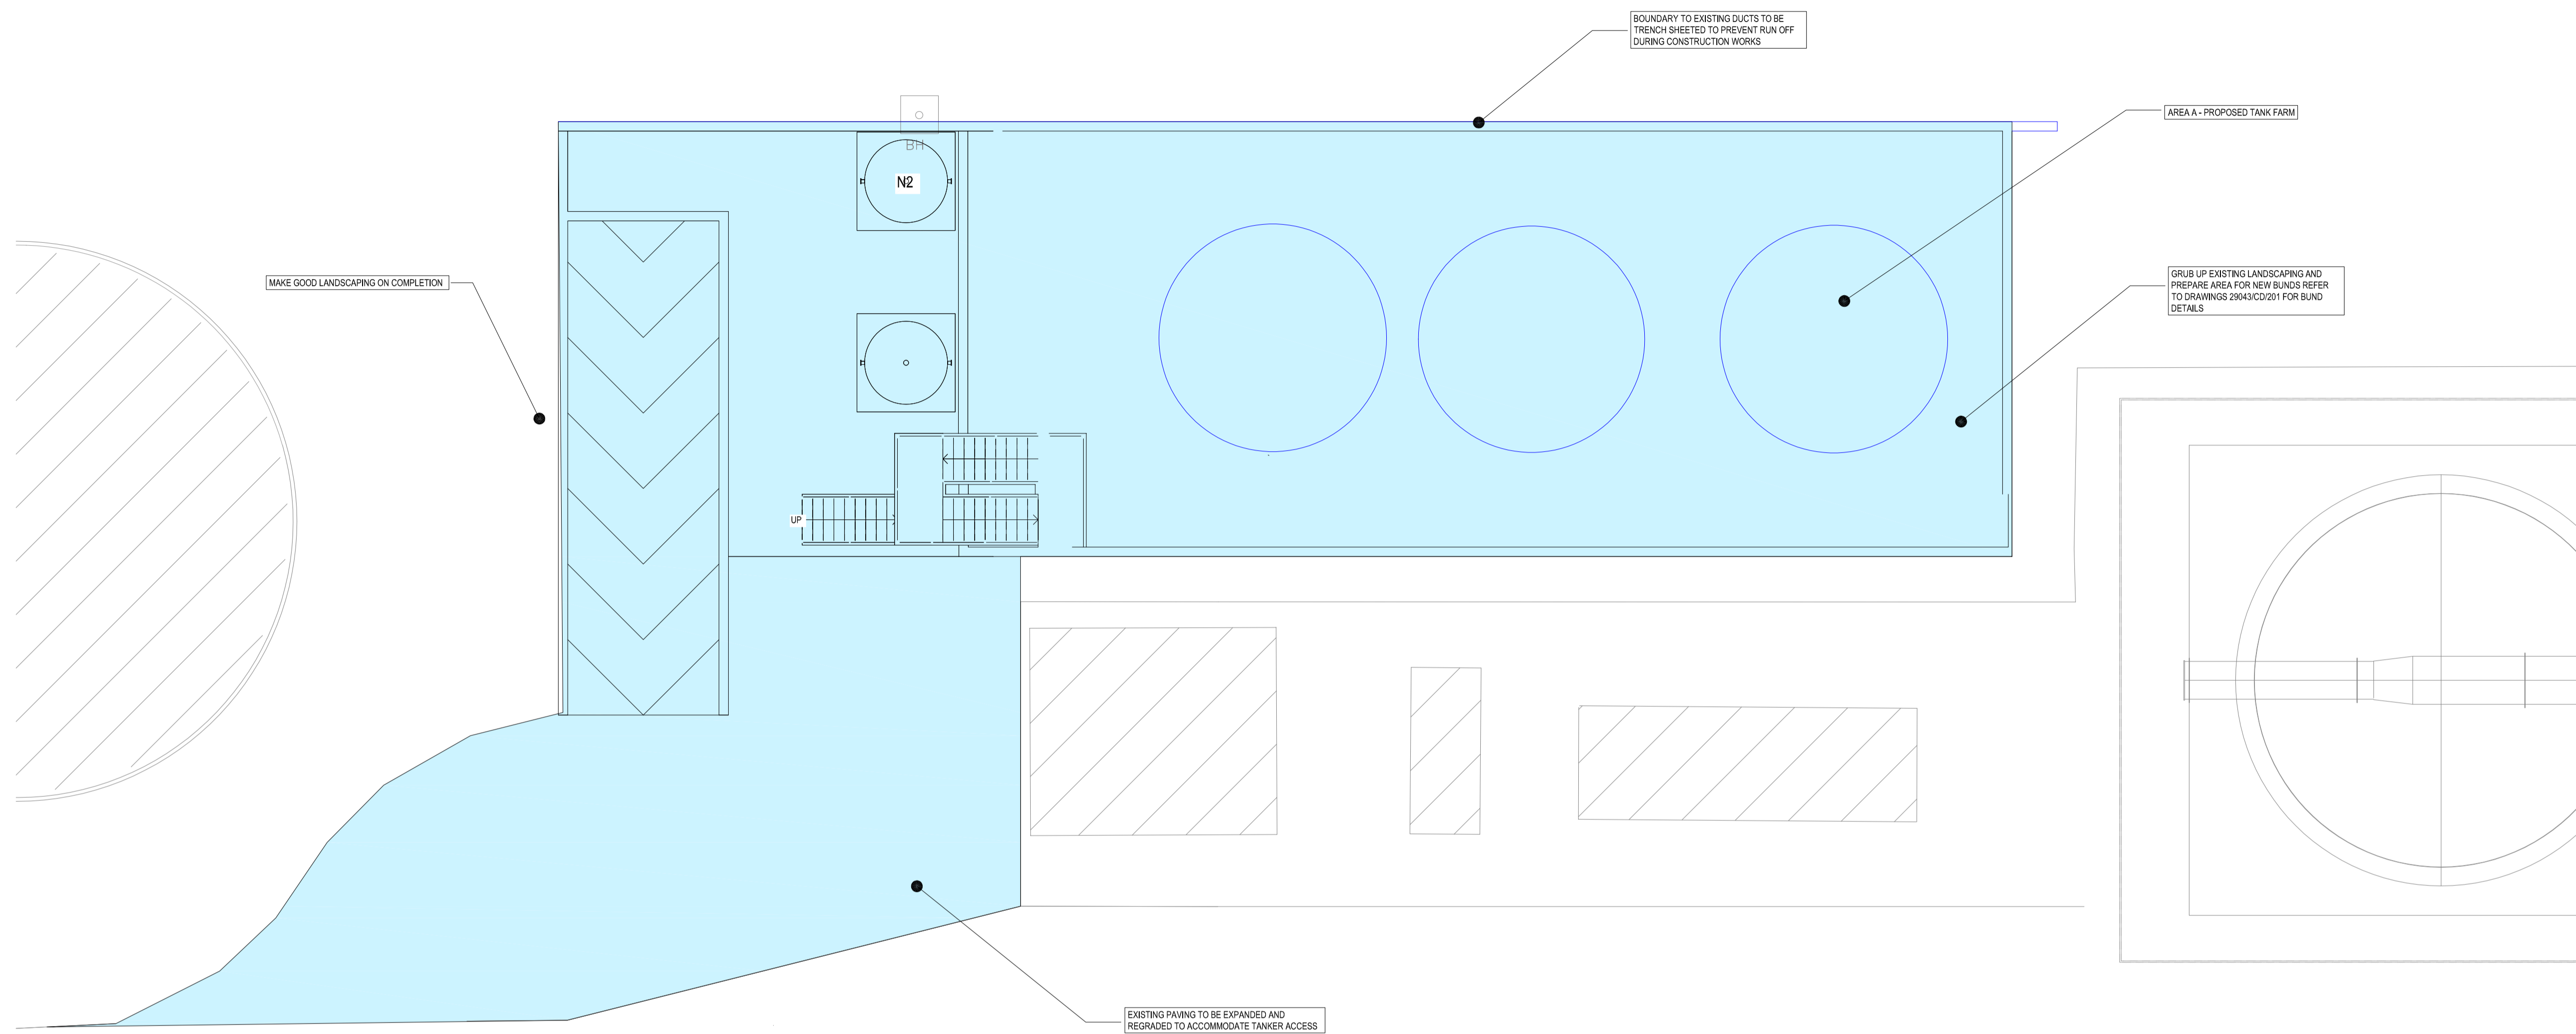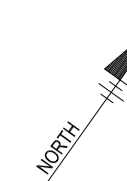

MAKE GOOD LANDSCAPING ON COMPLETION

BOUNDARY TO EXISTING DUCTS TO BE TRENCH SHEETED TO PREVENT RUN OFF DURING CONSTRUCTION WORKS

AREA A - PROPOSED TANK FARM

GRUB UP EXISTING LANDSCAPING AND PREPARE AREA FOR NEW BLINDS REFER TO DRAWINGS 29043/CD/201 FOR BLIND DETAILS

EXISTING PAVING TO BE EXPANDED AND REGRADED TO ACCOMMODATE TANKER ACCESS

PROPOSED PART SITE PLAN 1 SCALE 1:100

C	REVISED AND ISSUED FOR PLANNING	DS	JMD	19/05/20
B	ISSUED FOR PLANNING	AD	NK	14/05/20
A	ISSUED FOR COMMENT	RL	NK	22/11/19
REV.	DESCRIPTION	BY.	APPR.	DATE

THIS DOCUMENT IS COPYRIGHT AND THE PROPERTY OF McElROY ASSOCIATES. THIS DOCUMENT IS NOT TO BE REPRODUCED, MODIFIED OR RELIED IN PART OR IN WHOLE TO ANY OTHER FIRM OR INDIVIDUAL WITHOUT THE PRIOR WRITTEN PERMISSION OF McElROY ASSOCIATES.

**MEA** McElroy Associates  
 ENGINEERS TO INDUSTRY  
 72 Haddington Road, Ballsbridge, D4. Tel: 660 9000 E Mail: info@mea.ie Web: www.mea.ie

CLIENT: **INDAVER**  
 INDAVER IRELAND  
 4 HADDINGTON TCE  
 DUBLIN 4  
 CO. DUBLIN  
 TEL: +353 1 2145800  
 FAX: +353 1 2807868

PROJECT: **SITE SUSTAINABILITY PROJECT**

TITLE: **PROPOSED PART SITE PLAN 1**

DESIGNED:	CHECKED:	APPRD:
NK	NK	NK
DRAWN:	DATE:	SCALE:
RL	OCT' 19	AS SHOWN @ A1

DRG.No:	REV:
29043/CD/006	C