
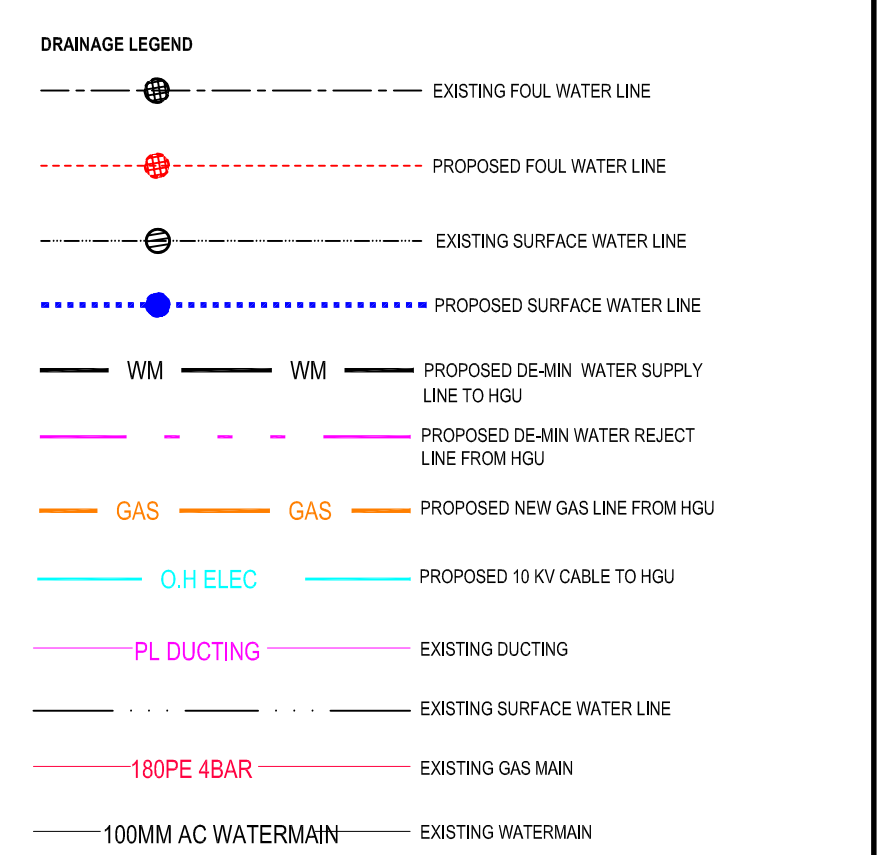


NOTES

- FOR STANDARD NOTES REFER TO DRAWING No. 29043/CD/000.
- THIS DRAWING IS TO BE READ IN CONJUNCTION WITH ALL RELEVANT ARCHITECTURAL, SERVICES & M.E.A. DRAWINGS.
- ALL DIMENSIONS ARE IN MILLIMETRES UNLESS OTHERWISE NOTED. LEVELS ARE STRUCTURAL LEVELS IN METRES TO ORDNANCE DATUM. THIS DRAWING MUST NOT BE SCALED.

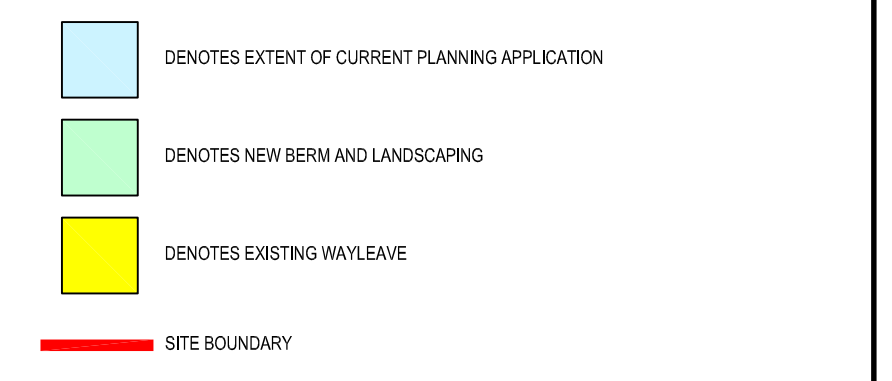

PROPOSED PART SITE PLAN 8 SCALE 1:500

D	ISSUED FOR PLANNING	DS	JMD	18/06/20
C	REVISED AND ISSUED FOR PLANNING	DS	JMD	19/05/20
B	ISSUED FOR PLANNING	AD	NK	14/05/20
A	ISSUED FOR COMMENT	RL	NK	22/11/19

THIS DOCUMENT IS COPYRIGHT AND THE PROPERTY OF MELROY ASSOCIATES. THIS DOCUMENT IS NOT TO BE REPRODUCED, MODIFIED OR RELIED IN PART OR IN WHOLE TO ANY OTHER FIRM OR INDIVIDUAL WITHOUT THE PRIOR WRITTEN PERMISSION OF MELROY ASSOCIATES.

MEA McElroy Associates
ENGINEERS TO INDUSTRY
 72 Haddington Road, Ballsbridge, D4. Tel: 660 9000 E Mail: info@mea.ie Web: www.mea.ie

CLIENT: **INDAVER**
 INDAVER IRELAND
 4 HADDINGTON TICE
 DUN LACSHARE
 CO. DUBLIN
 TEL: +353 1 2149500
 FAX: +353 1 2807865

PROJECT: **SITE SUSTAINABILITY PROJECT**

TITLE: **PROPOSED PART SITE PLAN 8**

DESIGNED:	CHECKED:	APPRD:
NK	NK	NK
DRAWN:	DATE:	SCALE:
VC	OCT'19	AS SHOWN @ A1

DRG.No:	29043/CD/013	REV:	D
---------	--------------	------	---