



NOTES

- 1 FOR STANDARD NOTES REFER TO DRAWING No. 29043/CD/000
- 2 THIS DRAWING SHALL BE READ IN CONJUNCTION WITH ALL RELEVANT ARCHITECTURAL, SERVICES AND M.E.A. DRAWINGS
- 3 ALL DIMENSIONS ARE IN MILLIMETRES UNLESS OTHERWISE NOTED. LEVELS ARE STRUCTURAL LEVELS IN METRES TO ORDNANCE DATUM. THIS DRAWING MUST NOT BE SCALED.

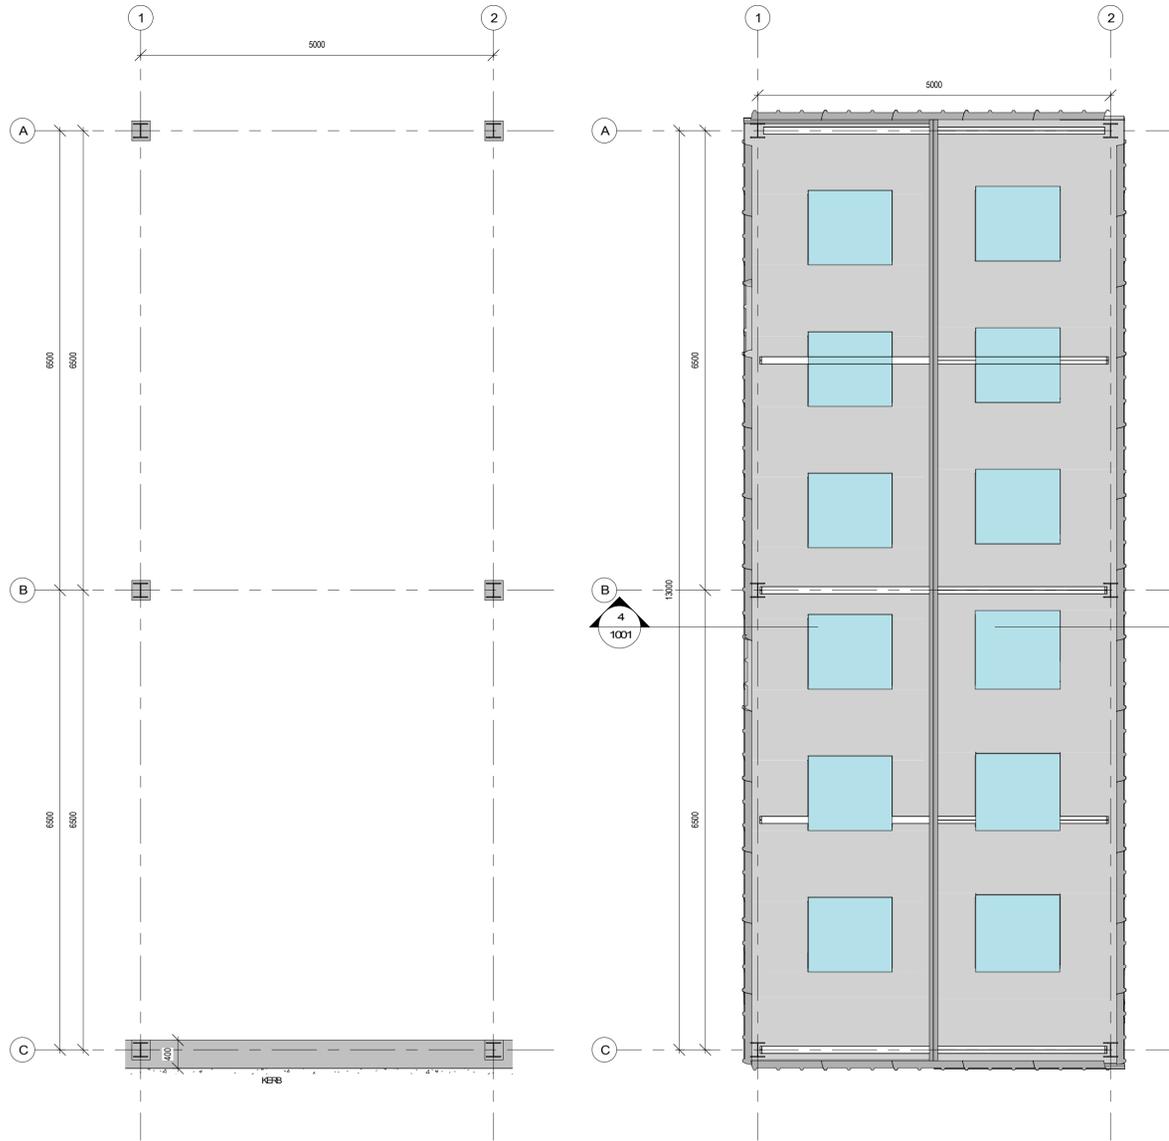


PROPOSED MAINTENANCE BAY PLAN GA
SCALE: 1:50 @A1


PROPOSED MAINTENANCE BAY ROOF PLAN
SCALE: 1:50 @A1

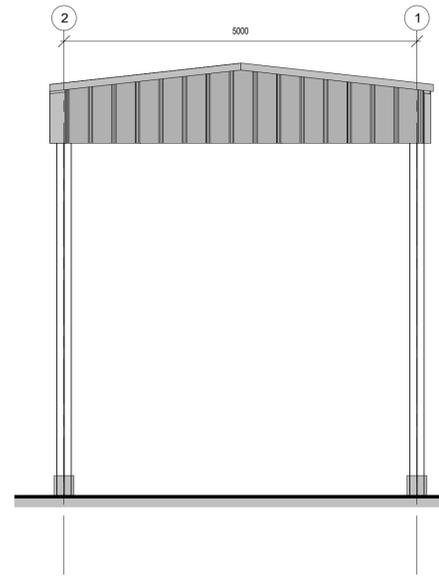

PROPOSED MAINTENANCE BAY - NORTH ELEVATION
SCALE: 1:50 @A1

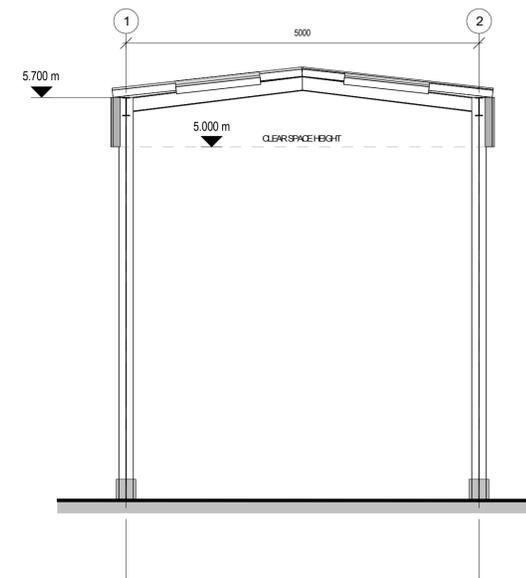

PROPOSED MAINTENANCE BAY - SECTION
SCALE: 1:50 @A1

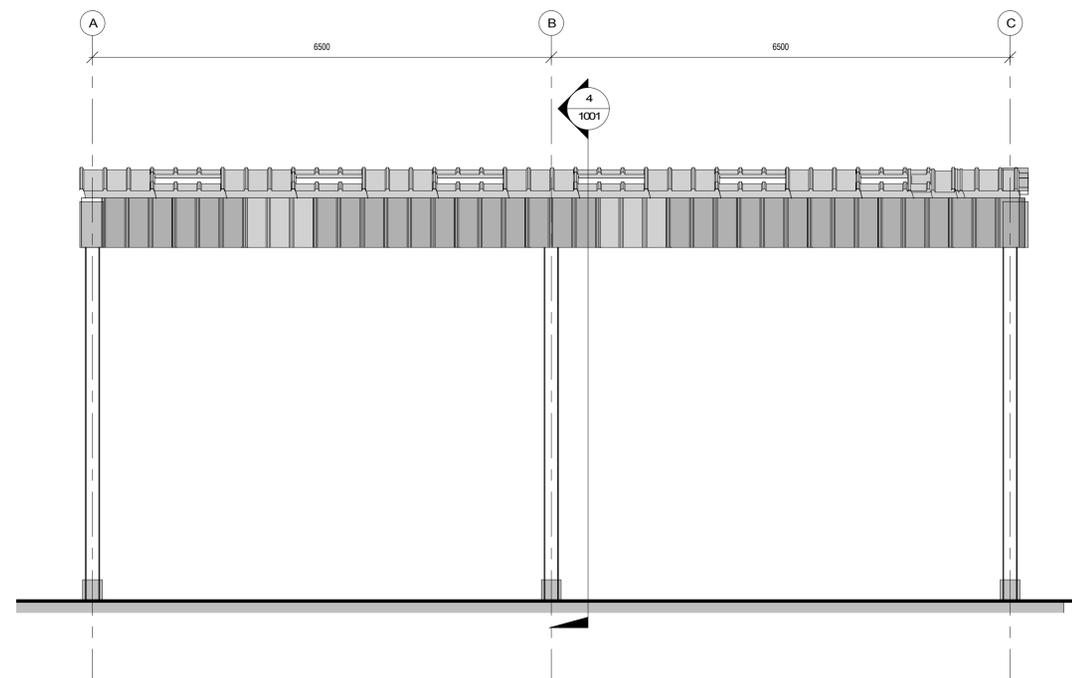

PROPOSED MAINTENANCE BAY - WEST ELEVATION
SCALE: 1:50 @A1

| | | | | |
|---|------------------------|----|----|----------|
| C | ISSUED FOR PLANNING | AD | NK | 14/05/20 |
| B | ISSUED FOR COMMENT | RN | NK | 22/11/19 |
| A | ISSUED FOR INFORMATION | RN | NK | 24/09/19 |

| REV. | DESCRIPTION | BY. | APPR. | DATE |
|------|-------------|-----|-------|------|
| | | | | |

THIS DOCUMENT IS COPYRIGHT AND THE PROPERTY OF McElROY ASSOCIATES. THIS DOCUMENT IS NOT TO BE REPRODUCED, MODIFIED OR RELAYED IN PART OR IN WHOLE TO ANY OTHER PERSON OR ORGANIZATION WITHOUT THE PRIOR WRITTEN PERMISSION OF McElROY ASSOCIATES.

MEA McElroy Associates
ENGINEERS TO INDUSTRY
72 Haddington Road, Ballsbridge, Dublin 6 D06 9000 Fac: 650 9099 E Mail: info@mea.ie www.mea.ie

CLIENT:
INDAVER

PROJECT:
SITE SUSTAINABILITY PROJECT

TITLE:
PROPOSED MAINTENANCE YARD AND CANOPY GA & DETAILS

| | | |
|-----------------|-------------------|-----------------|
| DESIGNED: NK | CHECKED: NK | APPROVED: NK |
| DRAWN: RN | DATE: 24/09/19 | SCALE: 1:50 |

| | | | |
|---------|---------------|------|---|
| DRG No: | 29043-CD-1001 | REV: | C |
|---------|---------------|------|---|