


IMPORTANT : It is the responsibility of the Contractor to check and agree with Frank Fox & Associates all levels, datum and reference points prior to commencement of contract. This drawing shall not be altered or copied without the consent of Frank Fox & Associates.

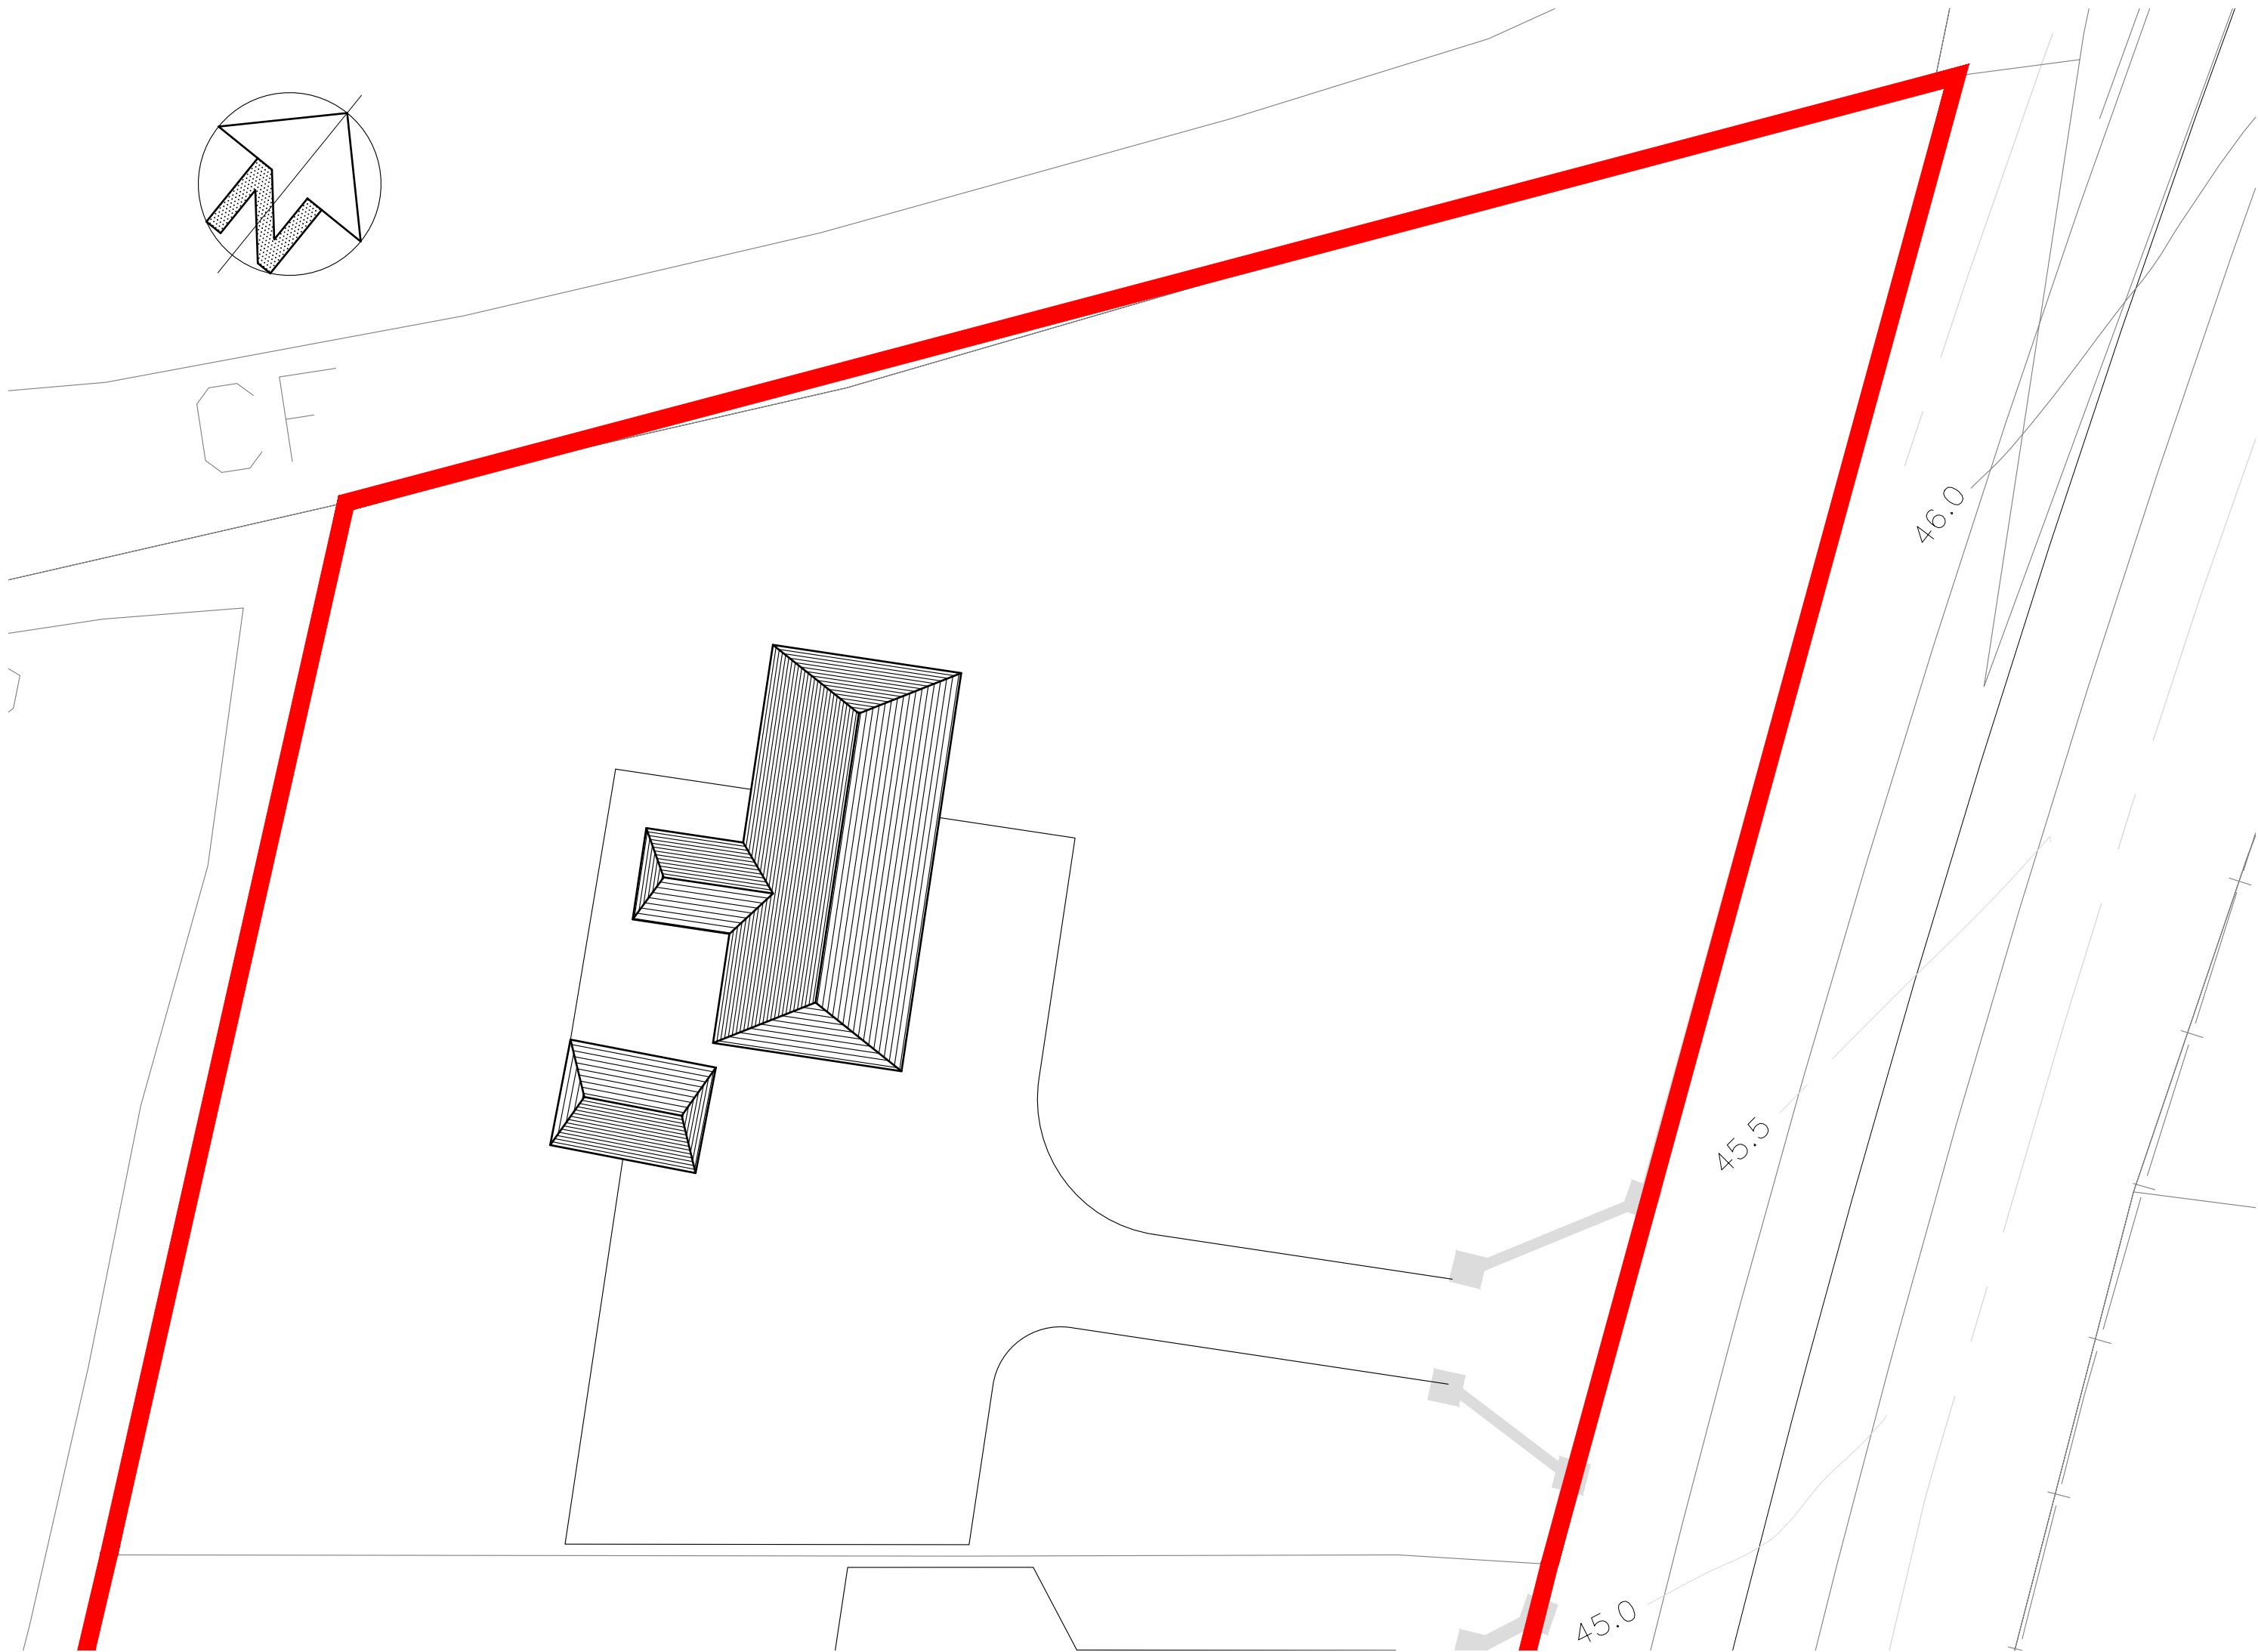

DEMOLITION SITE PLAN



DEMOLITION ELEVATION

NOTES:


This drawing is not to be scaled:
Figured dimensions only are to be taken from this drawing.
All setting out dimensions are to be checked and confirmed on site prior to commencement of work.
Any discrepancies encountered to be brought to the attention of Frank Fox & Associates without delay.
IF IN DOUBT ASK.I

NOTES:

1. THIS DRAWING IS TO BE READ IN CONJUNCTION WITH BOTH THE ARCHITECTS AND F.FOX & ASSOCIATES RELEVANT DRAWINGS AND SPECIFICATIONS.
2. ALL DIMENSIONS TO BE CHECKED AND CONFIRMED ON SITE PRIOR TO COMMENCEMENT OF CONTRACT.ANY DISCREPANCIES FOUND TO BE BROUGHT TO THE ATTENTION OF F.FOX & ASSOCIATES WITHOUT DELAY.
3. THIS DRAWING IS TO BE READ IN CONJUNCTION WITH ALL OTHER DEMOLITION DRAWINGS AND SAFETY STATEMENT
4. ALL DEMOLITION WORKS TO BE CARRIED OUT IN ACCORDANCE WITH BS.6187 (DEMOLITION) AND ALL STATUTORY REQUIREMENTS AND TO BE SATISFACTION OF THE LOCAL AUTHORITY.
5. ALL EXITING BUILDINGS, BOUNDARY WALLS, FOUNDATIONS, DRIVEWAYS AND HARD STANDING AREAS TO BE DEMOLISHED & GRUBBED OUT.
6. CONTRACTOR TO PROVIDE TRAFFIC MANAGEMENT PLAN PRIOR TO COMMENCEMENT OF WORKS.
7. CONTRACTOR IS RESPONSIBLE FOR CONFIRMING TERMINATION OF ALL SERVICES TO SITE.
8. ALL EXISTING SERVICES PIPES & DUCTS ON SITE TO BE GRUBBED OUT.
9. CONTRACTOR TO ALLOW FOR CAPPING OF EXISTING SERVICES AS REQUIRED.

SITE PREPARATIONS:

1. DEMOLITIONS
 - A. THE CONTRACTOR SHALL BE DEEMED TO HAVE VISITED THE SITE ESTABLISH THE FULL EXTENT OF THE DEMOLITION WORKS.
 - B. THE CONTRACTOR SHALL PROVIDE A METHOD STATEMENT FOR ALL THE DEMOLITION WORKS TO BE CARRIED OUT.

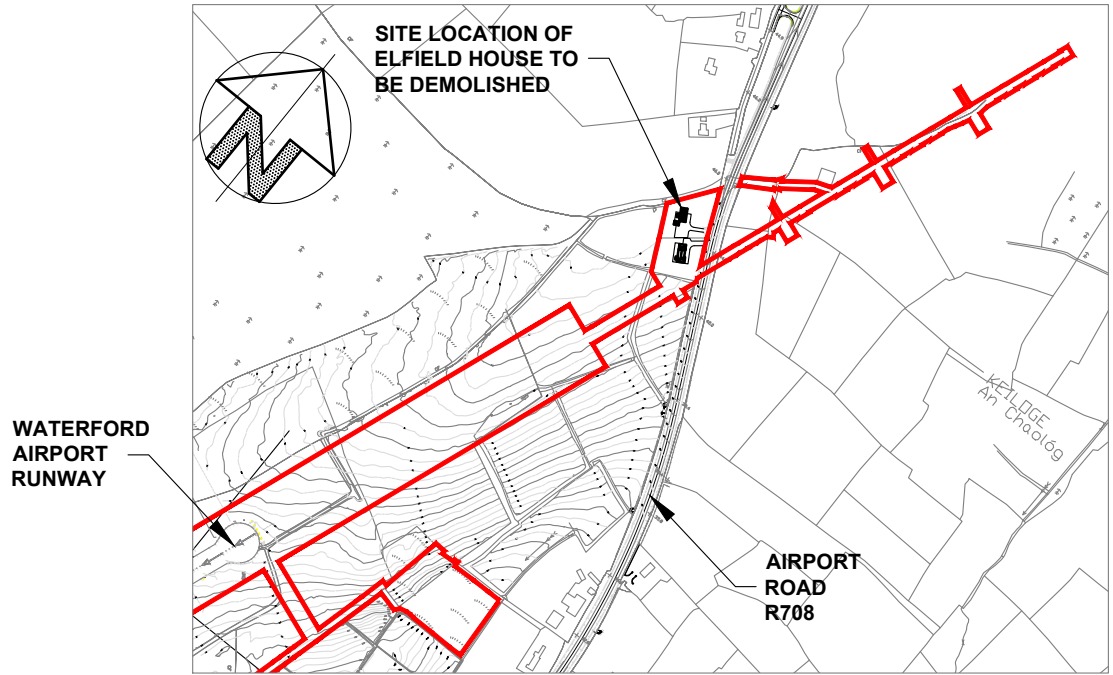

LOCATION MAP
SCALE 1:10000



REV	DESCRIPTION	BY	DATE		
PROJECT TITLE					
WATERFORD AIRPORT. RUNWAY EXTENSION. 2018					
DWG. TITLE					
DEMOLITION PLAN. HOUSE. EIRCODE X91 F681. WATERFORD					
DRAWN Trevor Donney	CHECKED Robert Fox	DATE 2020.04.29	SCALES 1:250, 1:100	CAD REF. DEM-plans.dwg	
FRANK FOX & ASSOCIATES CIVIL & STRUCTURAL CONSULTING ENGINEERS 7 BANK LANE WATERFORD, IRELAND TEL 353-51-872799 Email: design@ffoeng.com					
PROJECT No.	218034	DWG No.	DL/02	REV	