





**1 L02 PROPOSED SECOND FLOOR PLAN**  
1 : 100 @A1

L02_A Apartment Type Schedule					
Apartment Number	Apartment Type	Level	Area	Area Required	Surplus/Deficit
A 02-01	6	L02	100.2 m <sup>2</sup>	90.0 m <sup>2</sup>	10.2 m <sup>2</sup>
A 02-02	1	L02	75.0 m <sup>2</sup>	73.0 m <sup>2</sup>	2.0 m <sup>2</sup>
A 02-03	1	L02	75.0 m <sup>2</sup>	73.0 m <sup>2</sup>	2.0 m <sup>2</sup>
B 02-01	2	L02	74.3 m <sup>2</sup>	73.0 m <sup>2</sup>	1.3 m <sup>2</sup>
B 02-02	7	L02	87.6 m <sup>2</sup>	73.0 m <sup>2</sup>	14.6 m <sup>2</sup>
B 02-03	4	L02	87.9 m <sup>2</sup>	73.0 m <sup>2</sup>	14.9 m <sup>2</sup>
B 02-04	2	L02	74.5 m <sup>2</sup>	73.0 m <sup>2</sup>	1.5 m <sup>2</sup>
C 02-01	1	L02	75.8 m <sup>2</sup>	73.0 m <sup>2</sup>	2.8 m <sup>2</sup>
C 02-02	1	L02	75.6 m <sup>2</sup>	73.0 m <sup>2</sup>	2.6 m <sup>2</sup>
C 02-03	1	L02	78.0 m <sup>2</sup>	73.0 m <sup>2</sup>	5.0 m <sup>2</sup>
C 02-04	1	L02	75.1 m <sup>2</sup>	73.0 m <sup>2</sup>	2.1 m <sup>2</sup>

**2 L02 Apartments**  
1 : 200 @A1

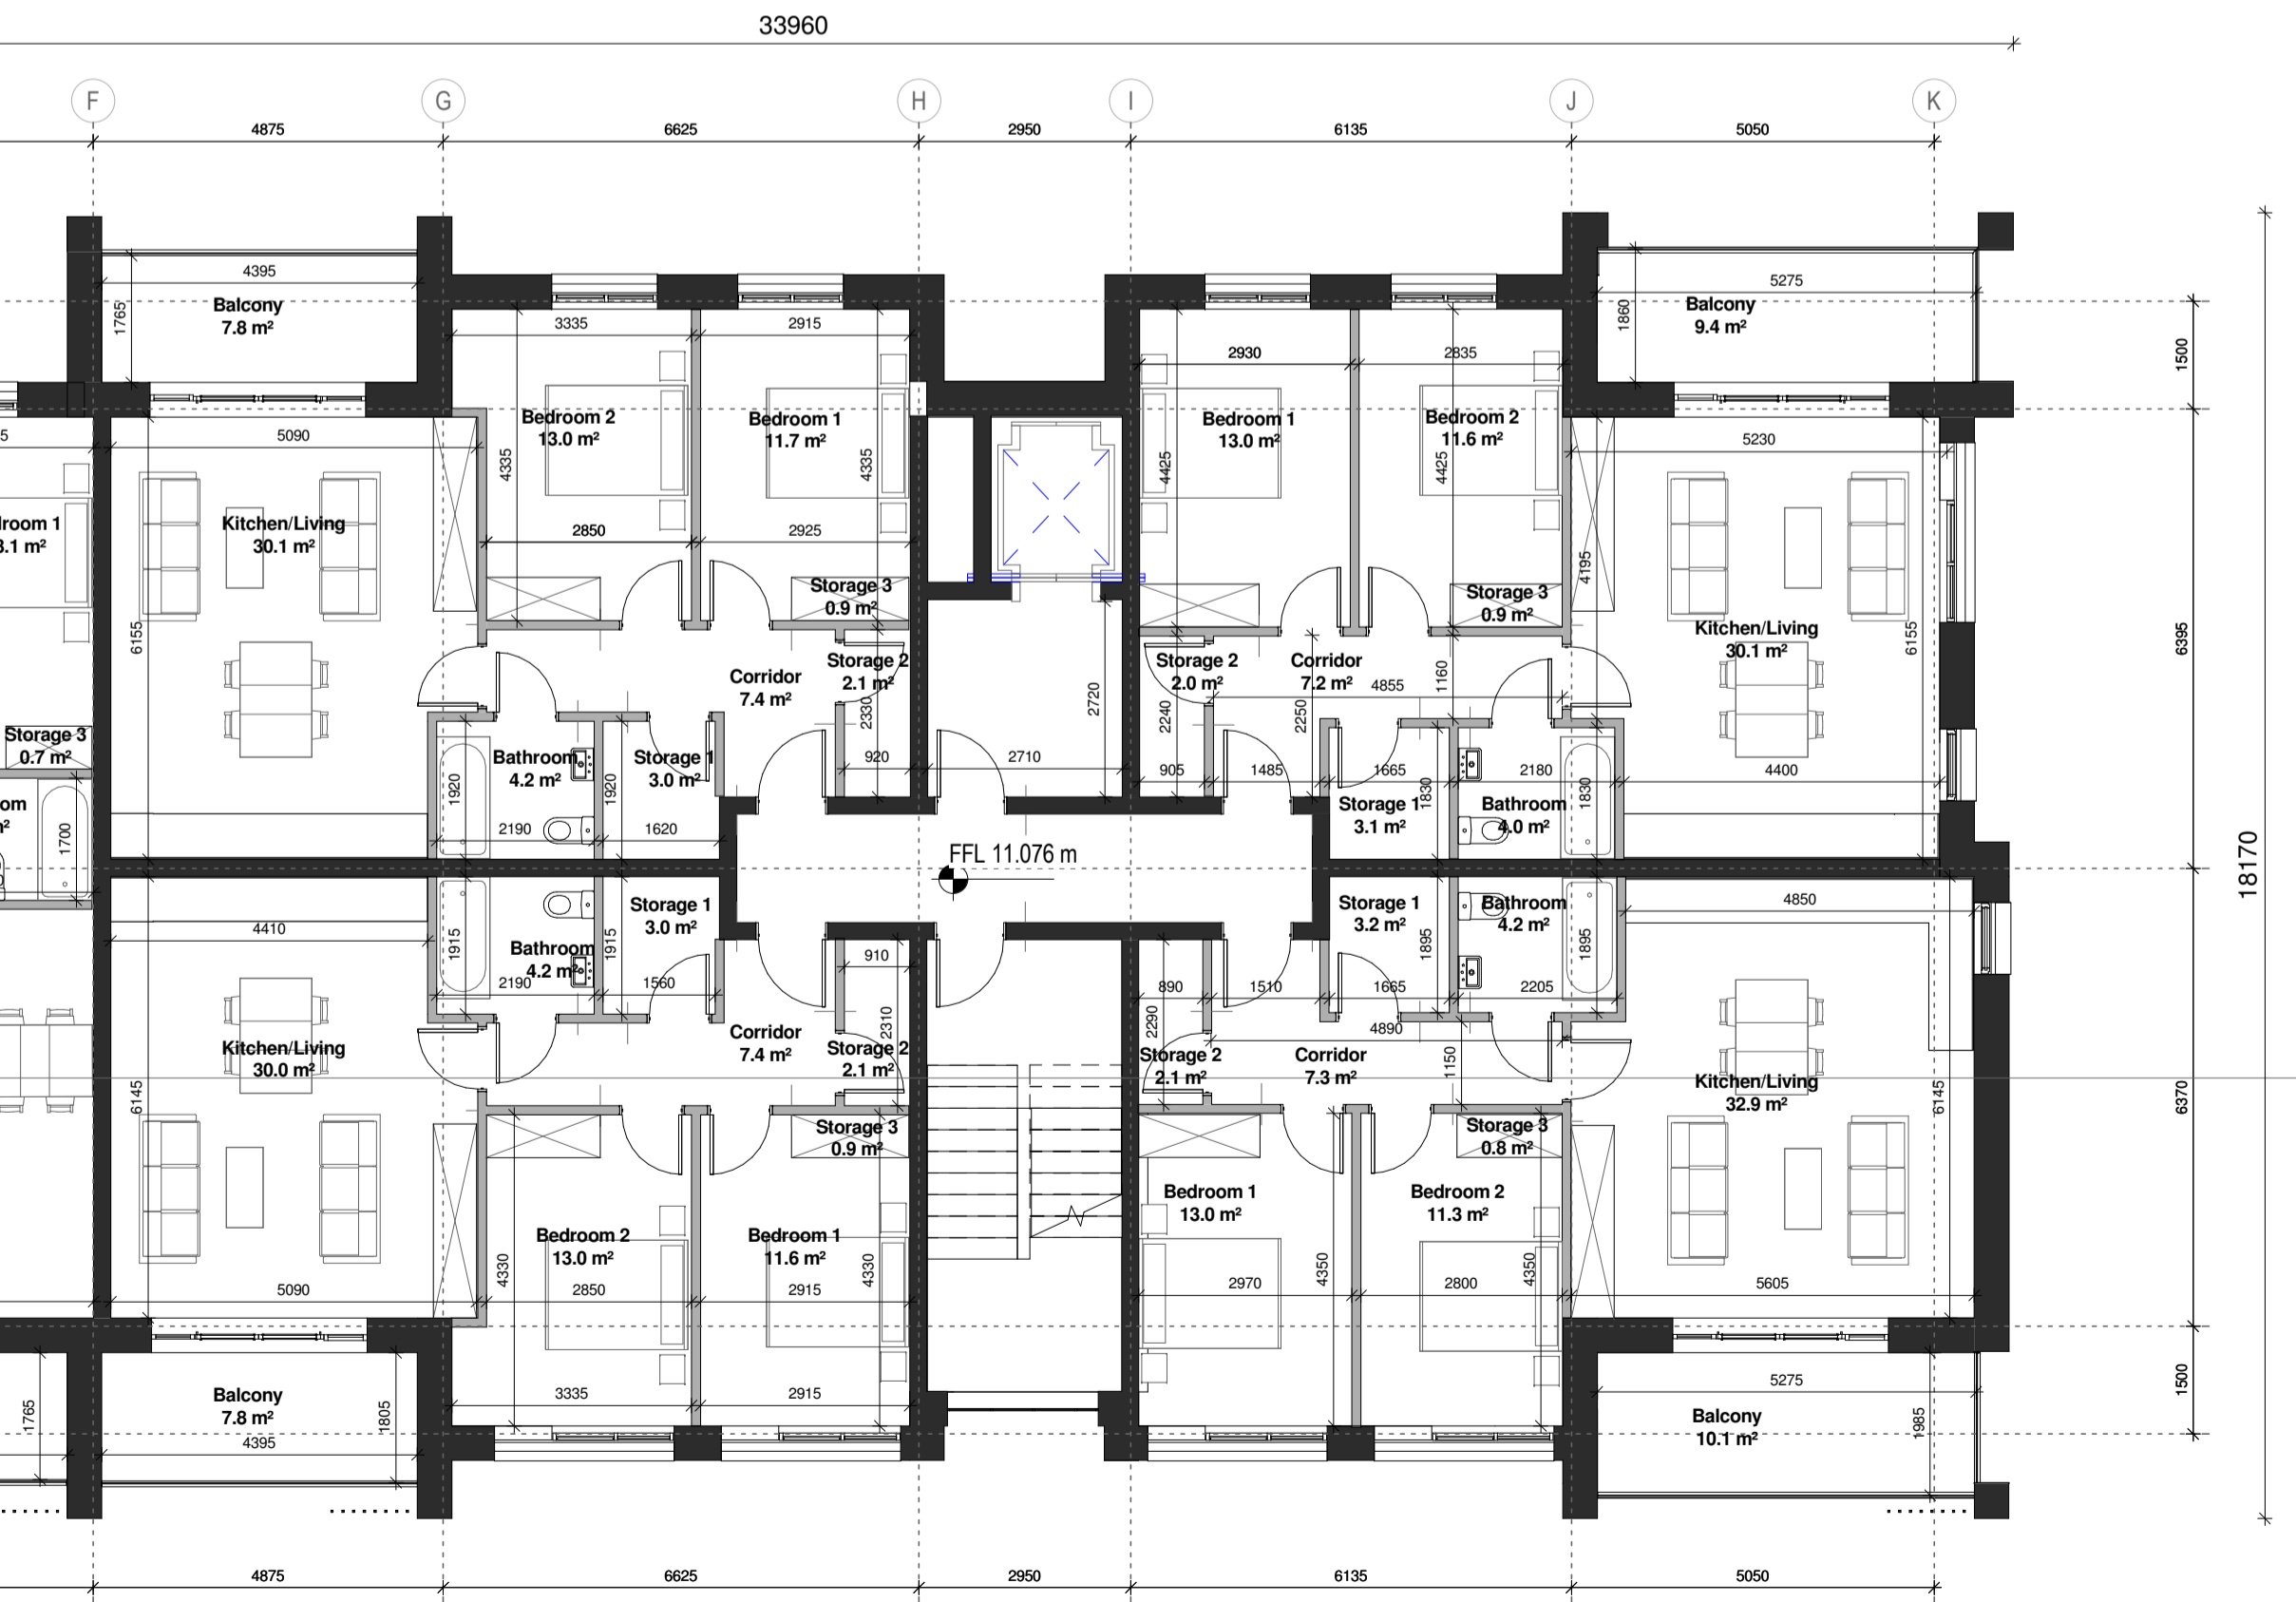

Notes:  
DO NOT SCALE FROM THIS DRAWING. USE FIGURED DIMENSIONS IN ALL CASES. VERIFY DIMENSIONS ON SITE AND REPORT ANY DISCREPANCIES TO THE ARCHITECTS IMMEDIATELY. THIS DRAWING TO BE READ IN CONJUNCTION WITH THE ARCHITECTS SPECIFICATION. © THIS DRAWING IS COPYRIGHT AND MAY ONLY BE REPRODUCED WITH THE ARCHITECTS PERMISSION.

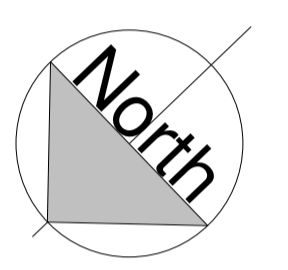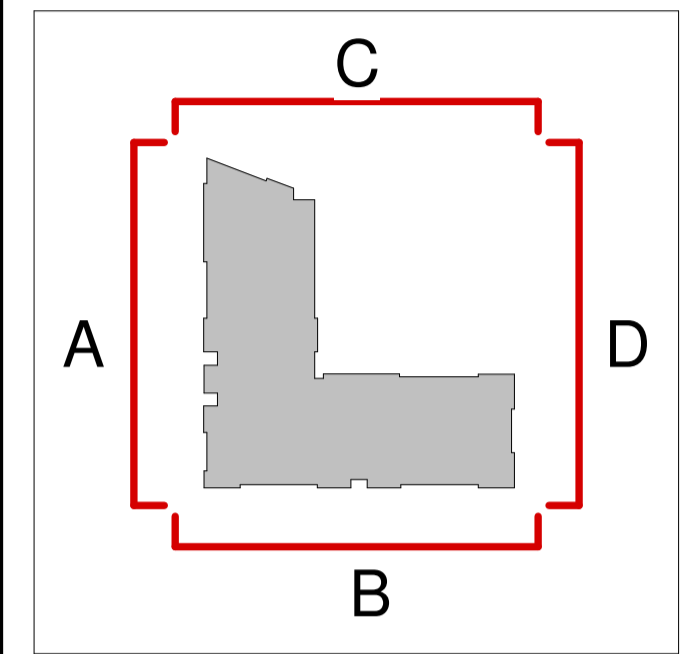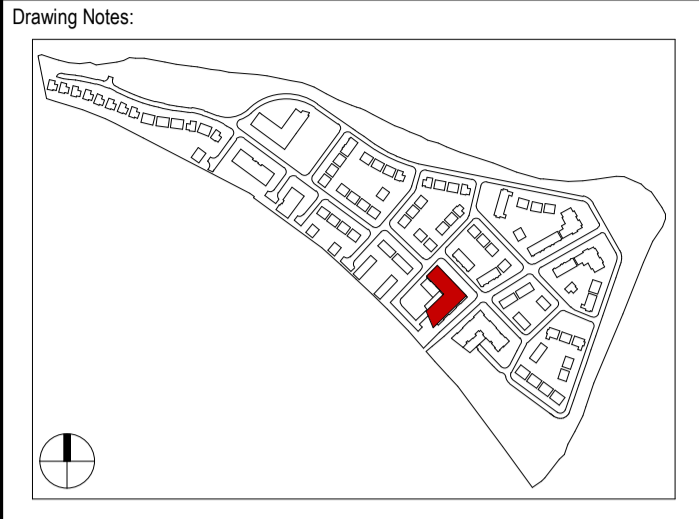

P03.04 13.03.18 | BLR | Issued to Planning Consultant for Review  
P03.03 02.02.18 | PJK | Issued To Planning Consultant For Review  
P03.02 25.01.18 | IMG | Issued For Client Review Meeting  
P03.01 18.08.17 | IMG | Issued for Planning

Rev	Date	DRN	Description



Client Details:  
William Neville & Sons

Project Details:  
Carcur Park  
Wexford

Drawing Title:  
Apartment Block 3\_L02\_Second Floor Level

Job No P15-209K	Date 18.08.17	Scale@A1 As indicated
Status S10 - Issued for Planning	Drawn By PJK	Checked By BLR
Purpose 3.0 Planning		

Drawing Number	Revision
P15-209K-RAU-10-02-DR-A-31001	P03.04