



L01_A Apartment Type Schedule					
Apartment Number	Apartment Type	Level	Area	Area Required	Surplus/Deficit
A 01-06	3	L01-01	75.3 m <sup>2</sup>	73.0 m <sup>2</sup>	2.3 m <sup>2</sup>
A 01-07	2	L01-01	76.5 m <sup>2</sup>	73.0 m <sup>2</sup>	3.5 m <sup>2</sup>
A 01-08	2	L01-01	76.5 m <sup>2</sup>	73.0 m <sup>2</sup>	3.5 m <sup>2</sup>
A 01-09	3	L01-01	75.0 m <sup>2</sup>	73.0 m <sup>2</sup>	2.0 m <sup>2</sup>
A 01-10	18	L01-01	77.1 m <sup>2</sup>	73.0 m <sup>2</sup>	4.1 m <sup>2</sup>



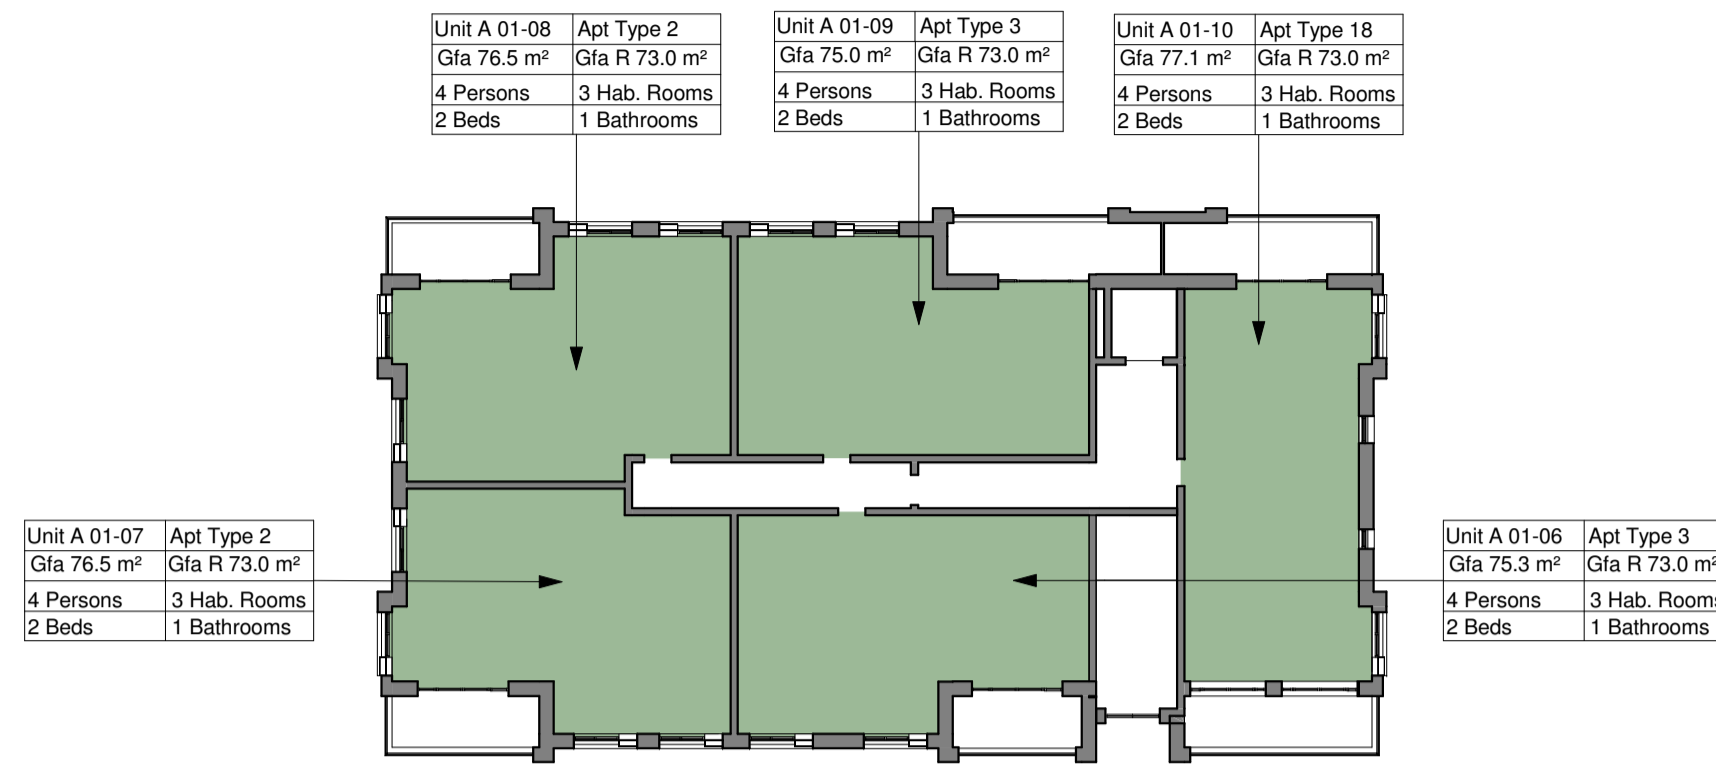


② L01-01 Area Plan  
1:250 @ A3

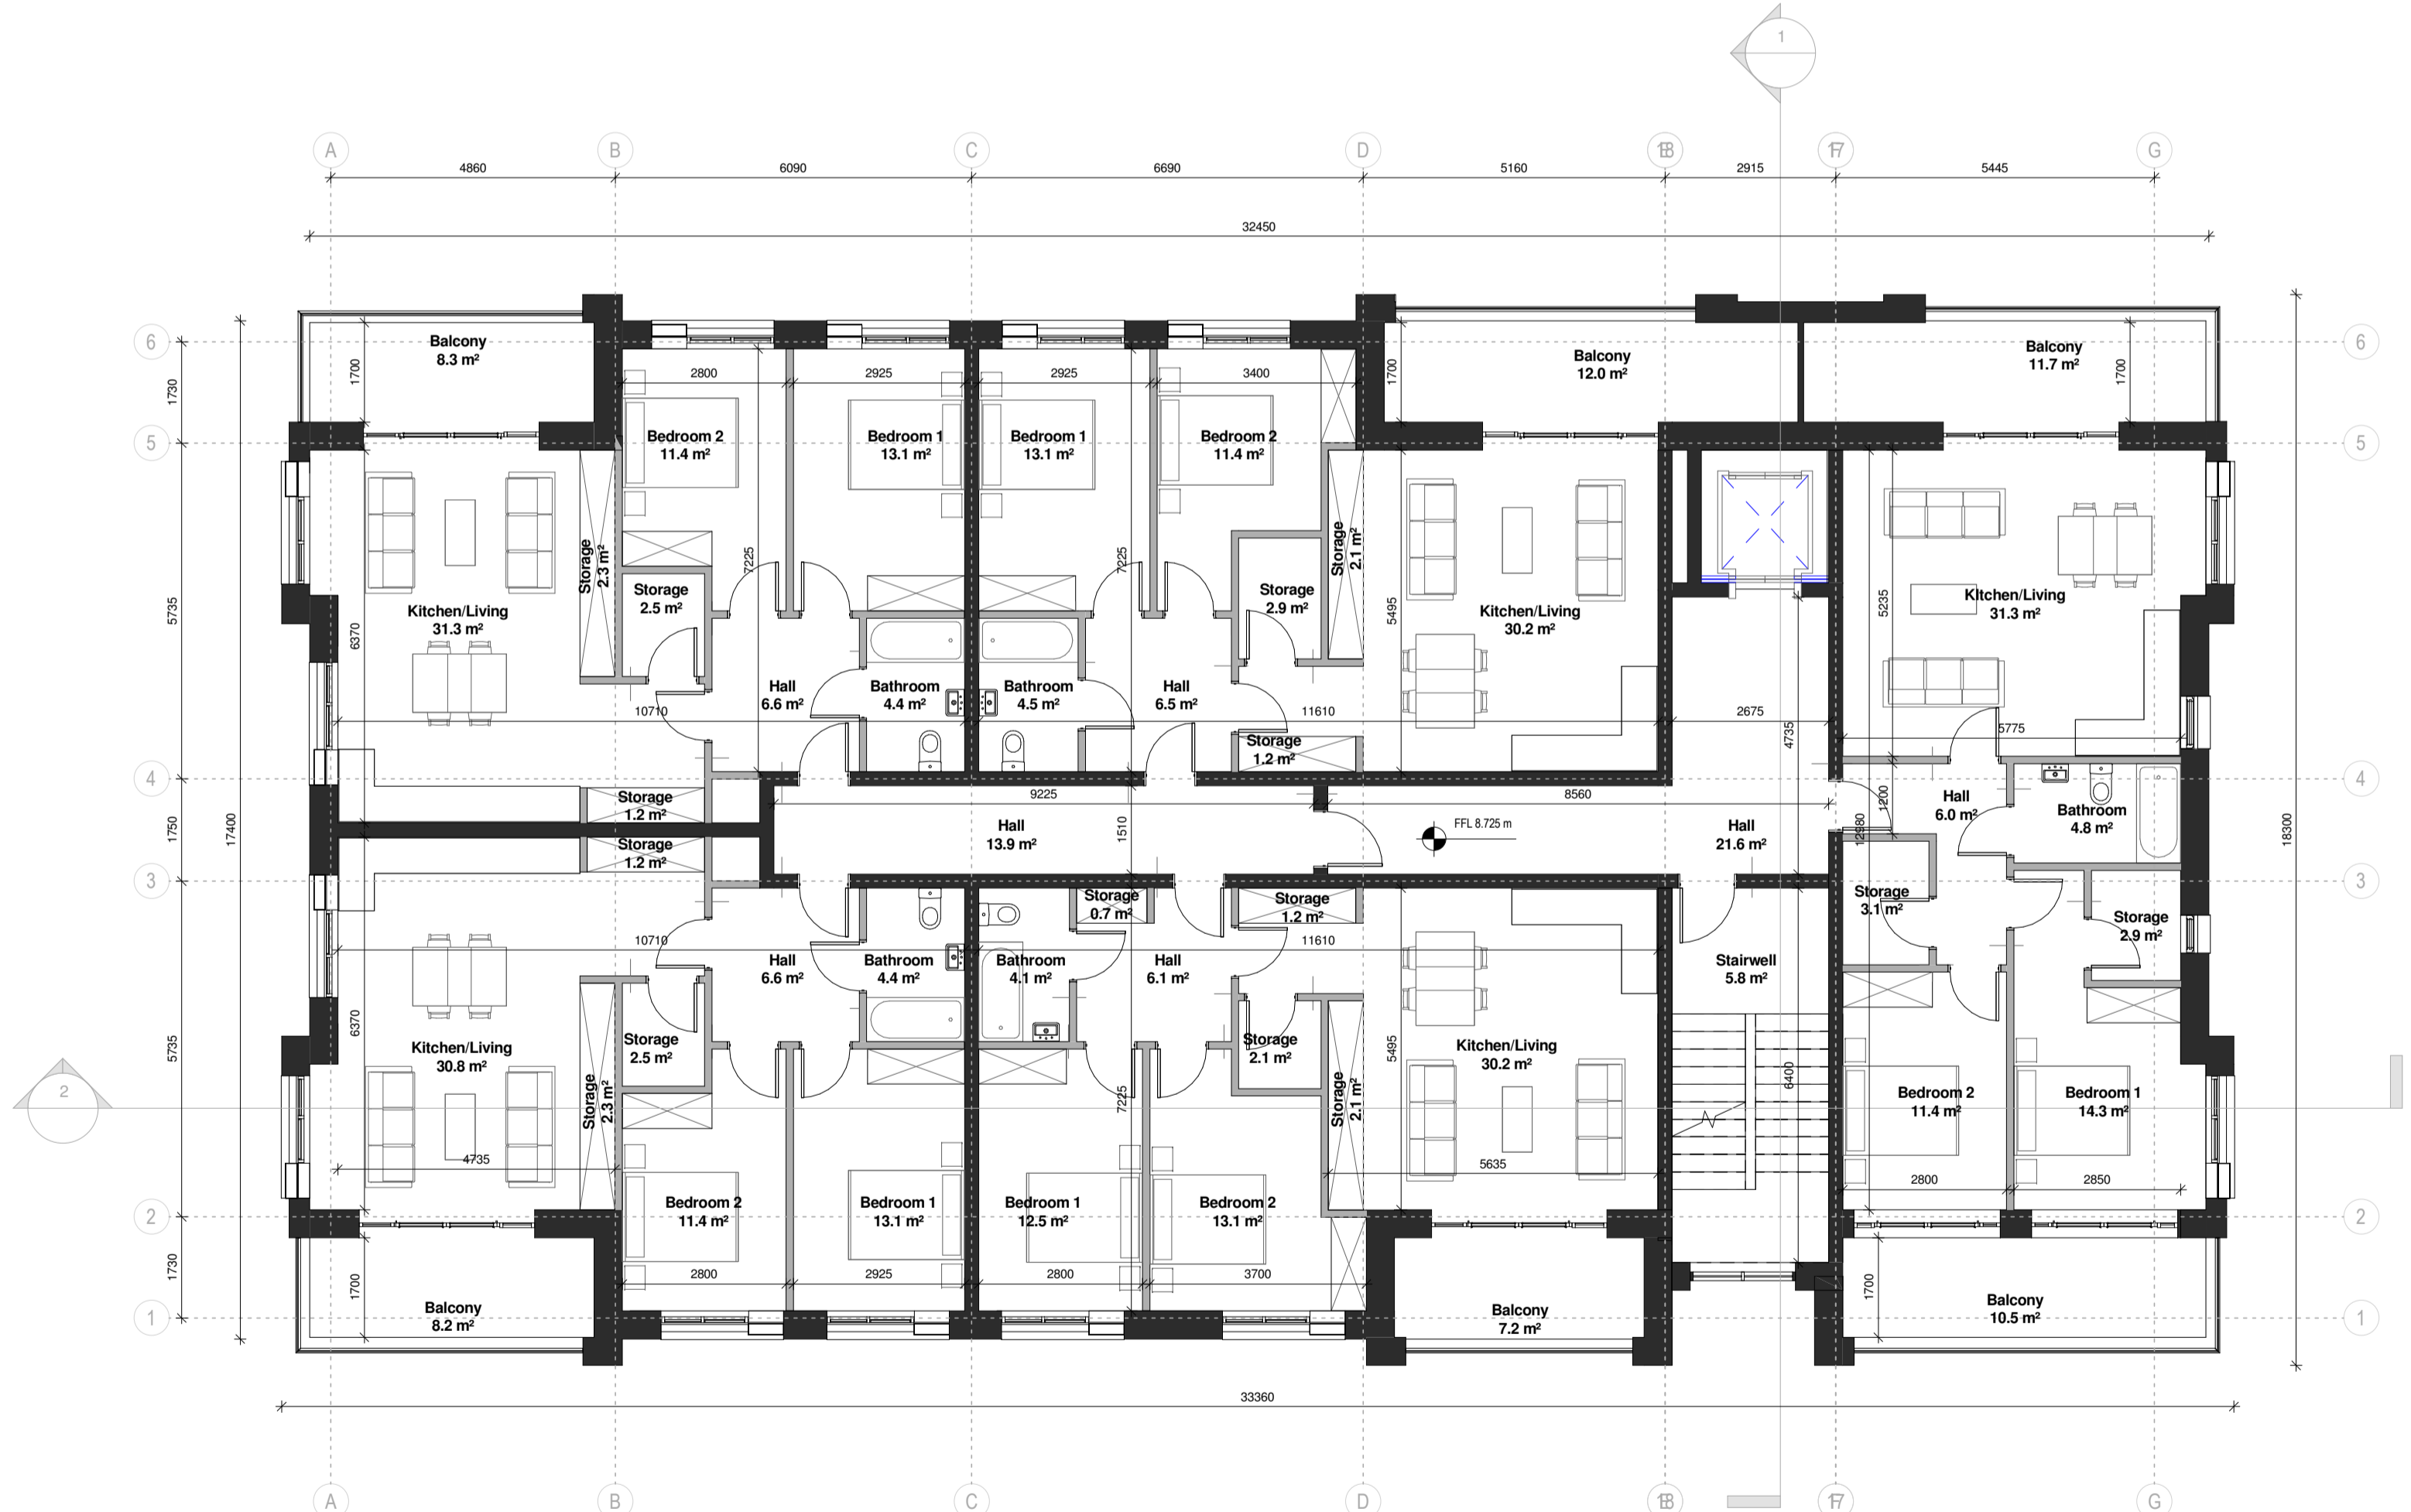

① L01-01 FIRST FLOOR PLAN  
1:100 1:200@A3

Notes:  
DO NOT SCALE FROM THIS DRAWING. USE FIGURED DIMENSIONS IN ALL CASES. VERIFY DIMENSIONS ON SITE AND REPORT ANY DISCREPANCIES TO THE ARCHITECTS IMMEDIATELY. THIS DRAWING TO BE READ IN CONJUNCTION WITH THE ARCHITECTS SPECIFICATION. © THIS DRAWING IS COPYRIGHT AND MAY ONLY BE REPRODUCED WITH THE ARCHITECTS PERMISSION.

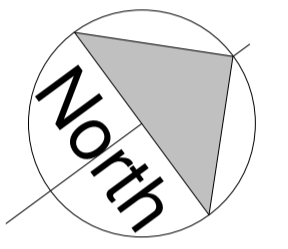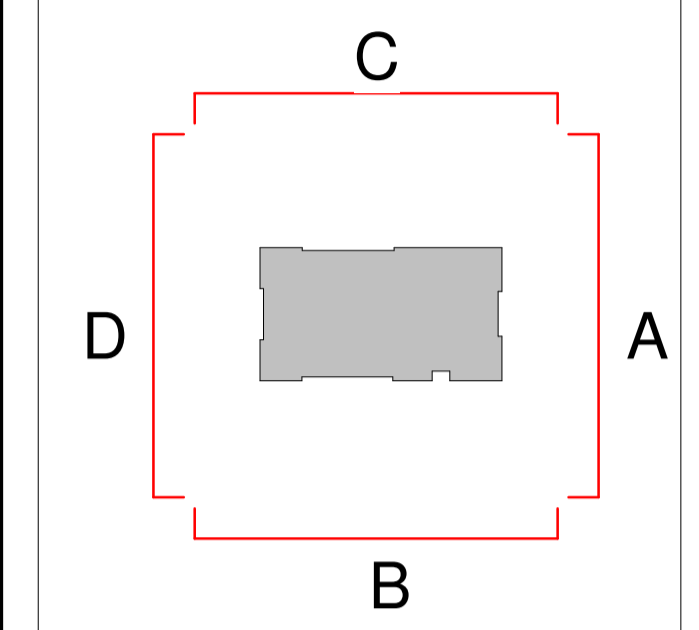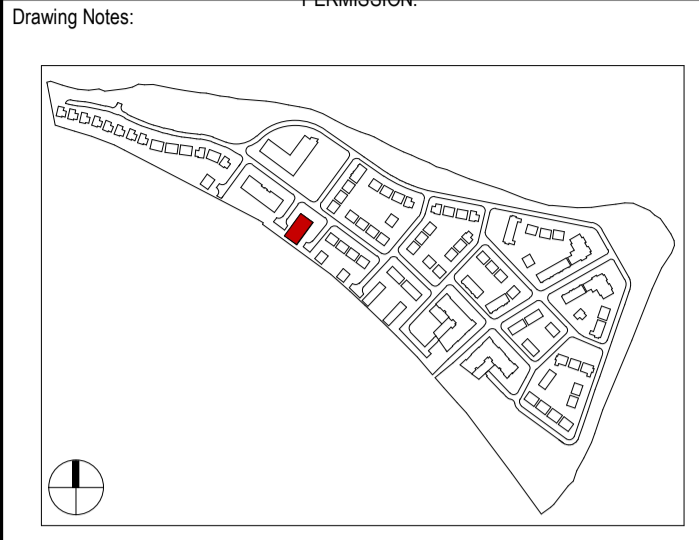

Rev	Date	DRN	Description
P03.04	12.03.18	BLR	Issued to Planning Consultant for Review
P03.03	02.02.18	JMC	Issued to Planning Consultant for Review
P03.02	25.01.18	JMC	Issued for Client Meeting
P03.01	18.08.17	IMFG	Issued for Planning

Reddy Architecture + Urbanism  
41 Dean Street,  
Kilkenny  
R95 P291  
T: +353 (0)56 7762697  
W: www.reddyarchitecture.com  
E: info@reddyarchitecture.com

Client Details:  
William Neville & Sons

Project Details:  
Carcur Park  
Wexford

Drawing Title:  
Apartment Block 4 First Floor Plan

Job No	Date	Scale@A1
P15-209K	18.08.17	As indicated
Status	Drawn By	Checked By
S10 - Suitable for Planning	MFG	MK
Purpose	Checked By	
3.0_Planning	MK	

Drawing Number	Revision
P15-209K-RAU-13-01-DR-A-31001	P03.04