


DO NOT SCALE FROM THIS DRAWING. USE FIGURED DIMENSIONS IN ALL CASES. VERIFY DIMENSIONS ON SITE AND REPORT ANY DISCREPANCIES TO THE ARCHITECTS IMMEDIATELY. THIS DRAWING TO BE READ IN CONJUNCTION WITH THE ARCHITECTS SPECIFICATION. © THIS DRAWING IS COPYRIGHT AND MAY ONLY BE REPRODUCED WITH THE ARCHITECTS PERMISSION.



NOTES

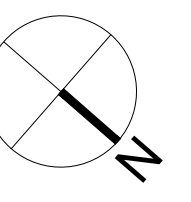

Ordnance Survey of Ireland
Licence No AR 0052020 - ReddyArchitecture+Urbanism
© Ordnance Survey of Ireland & Government of Ireland

ORDNANCE SURVEY REFERENCE:
3300-17 3300-22
3300-23 3300-52
3300-03 1

- SITE BOUNDARY
- - - EXTENT OF ALTERATIONS TO PHASE 1
- - - EXTENT OF PROPOSED PHASE 2 RESIDENTIAL DEVELOPMENT

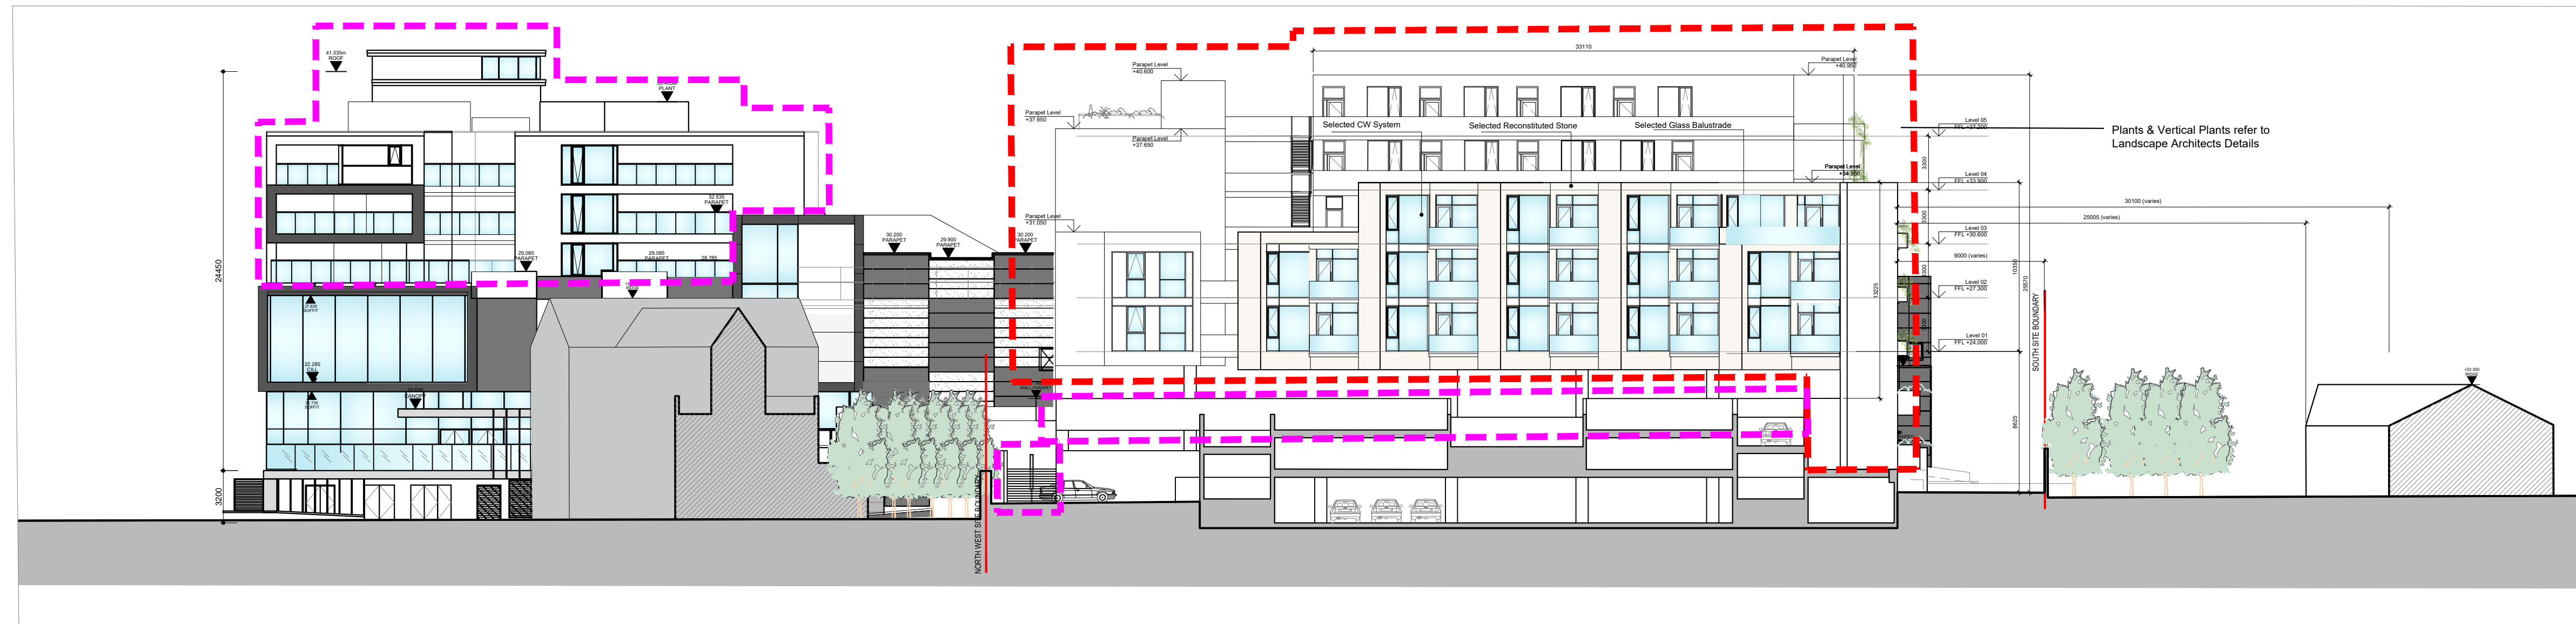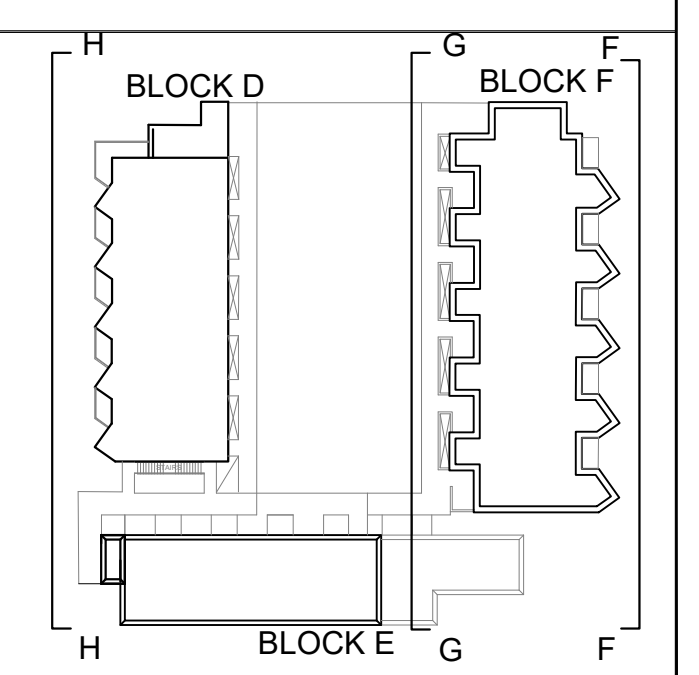

1
142 PROPOSED SECTION FF (BLOCK F NORTH WEST ELEVATION)
Scale: 1:250 @ A1



2
142 PROPOSED SECTION GG (BLOCK F SOUTH EAST ELEVATION)
Scale: 1:250 @ A1



3
142 PROPOSED SECTION HH (BLOCK D SOUTH EAST ELEVATION)
Scale: 1:250 @ A1

REV	DTE	DRN	ISSUE

reddyarchitecture+urbanism

Reddy Architecture + Urbanism
Dublin Office,
Dartry Mills, Dartry Road, Dublin 6.
T: +353 (0)1 4987000
W: www.reddyarchitecture.com
E: info@reddyarchitecture.com

PLANNING APPLICATION

JOB FRASCATI CENTRE BLACKROCK, CO. DUBLIN SHD RESIDENTIAL PROPOSAL			
CLIENT IMRF II FRASCATI LIMITED PARTNERSHIP / DAVY IMRF II GP LIMITED			
DRAWING PROPOSED SECTIONS FF, GG & HH			
DATE	AUG 2020	SCALE	1:250 @ A1
DRN.	CC	CHECKED	GA
JOB NO.	P19-202D	DWG NO.	142-8
		REVISION	

ORIGINAL SHEET SIZE = A1