


DO NOT SCALE FROM THIS DRAWING. USE FIGURED DIMENSIONS IN ALL CASES. VERIFY DIMENSIONS ON SITE AND REPORT ANY DISCREPANCIES TO THE ARCHITECTS IMMEDIATELY. THIS DRAWING IS TO BE READ IN CONJUNCTION WITH THE ARCHITECTS SPECIFICATION. © THIS DRAWING IS COPYRIGHT AND MAY ONLY BE REPRODUCED WITH THE ARCHITECTS PERMISSION.

NOTES

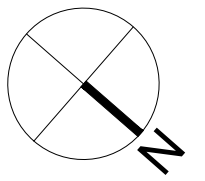

Number of 2 Bed (4 Person) unit: 13  
Location of 2 Bed (4 Person) unit: Block F

REV	DTE	DRN	ISSUE

REV	DTE	DRN	ISSUE

**reddyarchitecture+urbanism**

Reddy Architecture + Urbanism  
Dublin Office,  
Dartry Mills, Dartry Road, Dublin 6.

T: +353 (0)1 4987000  
W: www.reddyarchitecture.com  
E: info@reddyarchitecture.com

**PLANNING APPLICATION**


JOB  
**FRASCATI CENTRE,  
BLACKROCK, CO. DUBLIN  
SHD RESIDENTIAL PROPOSAL**

CLIENT  
**IMRF II FRASCATI LIMITED PARTNERSHIP  
/ DAVY IMRF II GP LIMITED**

DRAWING  
**BUILDING BLOCK F  
TYPICAL 2-BED FLOOR PLAN (TYPE P)**

DATE	AUG 2020	SCALE	1:50 @ A3
DRN.	CC	CHECKED	GA

JOB NO.	DWG NO.	REVISION
P19-202D	153	

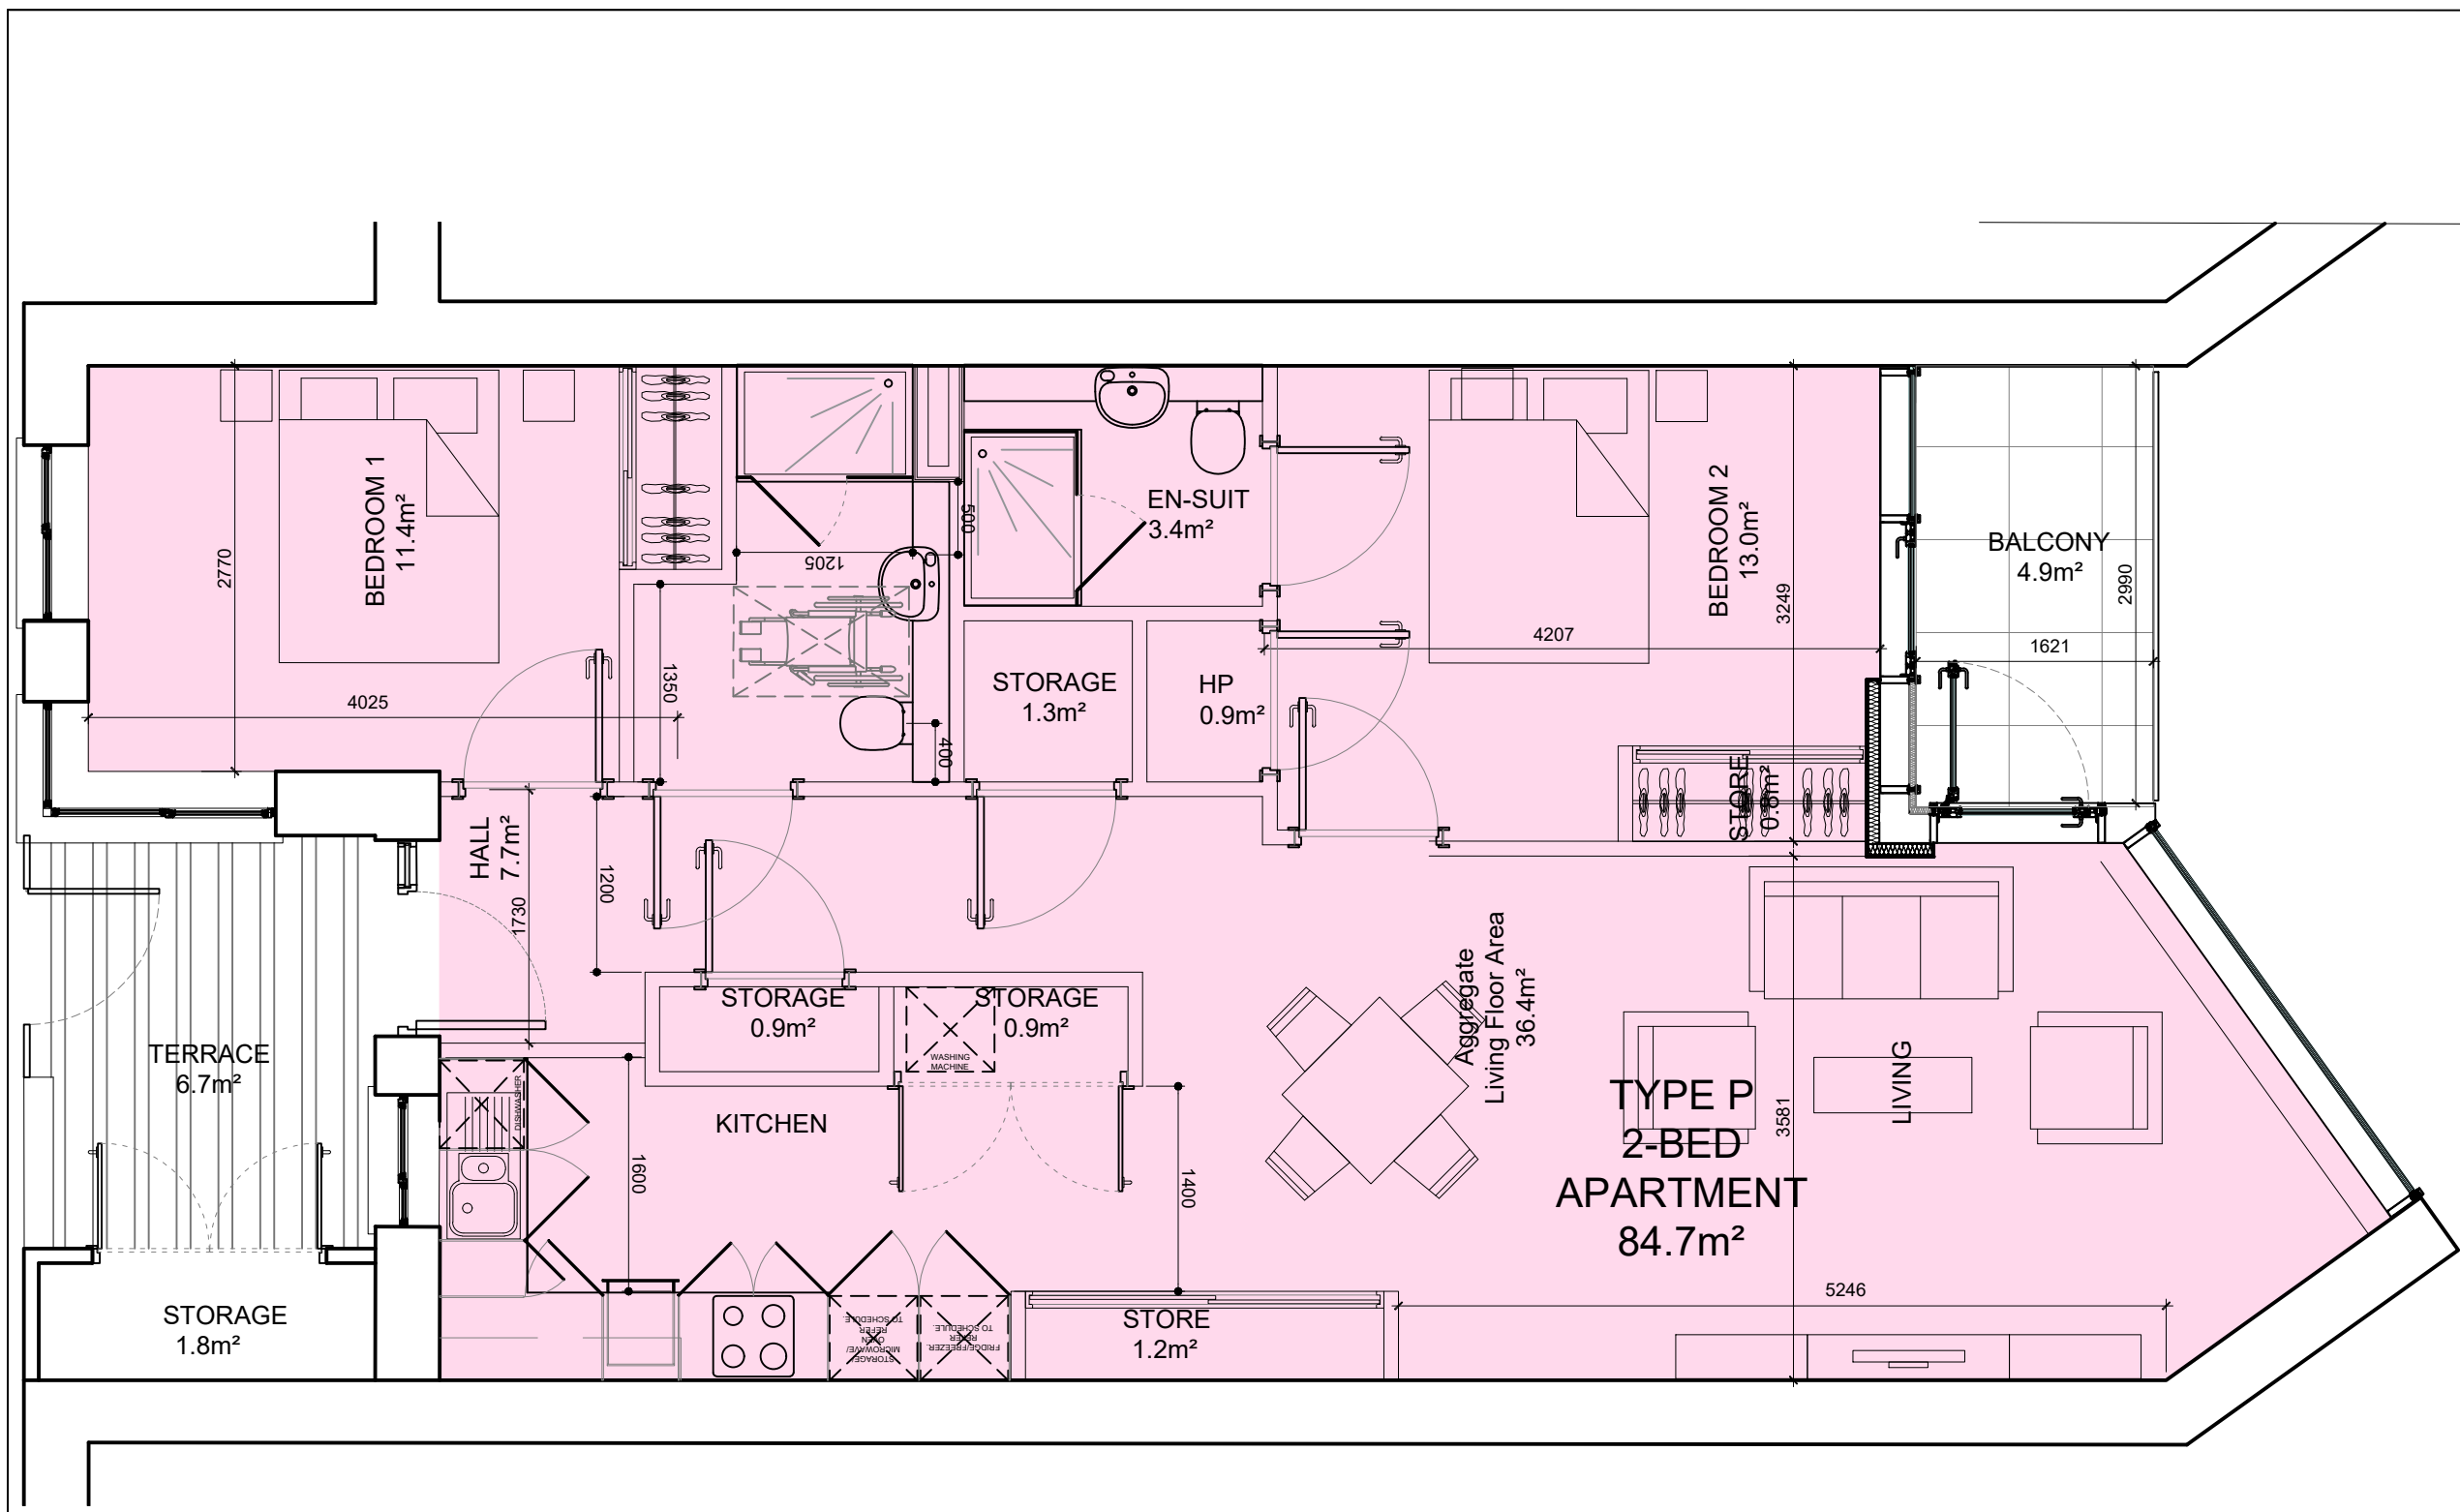

TYPICAL 2-BED APARTMENT PROPOSED SCHEME ( TYPE P )

ORIGINAL SHEET SIZE = A3