



ELEVATION
Scale 1:250

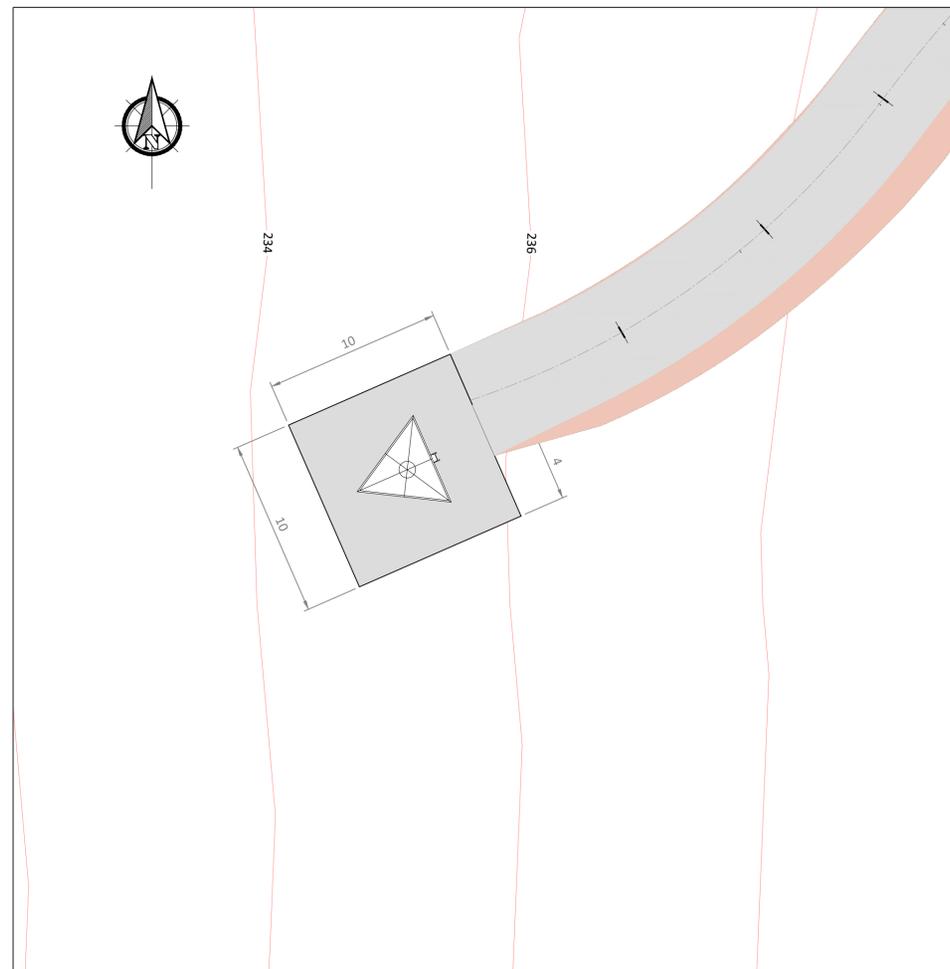

SITE PLAN
Scale 1:200

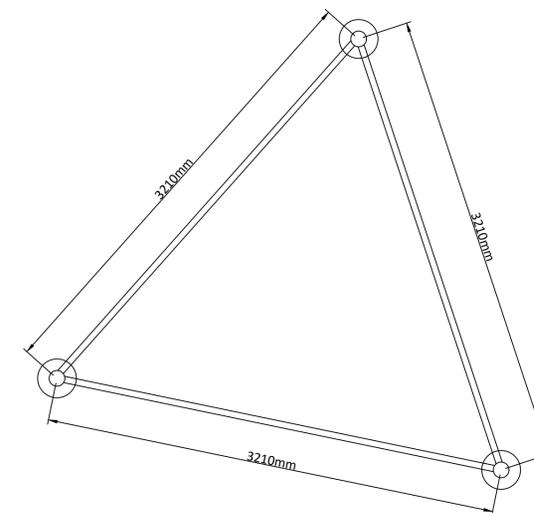

PLAN VIEW
Scale 1:25

NOT FOR CONSTRUCTION UNLESS SPECIFICALLY STATED OTHERWISE

No part of this document may be reproduced or transmitted in any form or stored in any retrieval system of any nature without the written permission of Fehily Timoney & Company as copyright holder except as agreed for use on the project for which the document was originally issued. Printing / Copying distortion should be checked against scale bar when scaling distances from this drawing. Use figured dimensions only. If in doubt - Ask!

If Applicable : Ordnance Survey Ireland Licence No. CYAL50221678 © Ordnance Survey Ireland and Government of Ireland

Rev.	Description	App By	Date
A	ISSUE FOR PLANNING	JH	08.03.23

PROJECT	CLIENT		
BARNADIVANE WIND FARM UPDATED EIAR	BARNA WIND ENERGY (B.W.E.) LTD		
SHEET	Date 08.03.23	Project number P21-143	Scale (@ A1) 1:250
PROPOSED WIND FARM TYPICAL MET MAST DETAILS OPTION 2	Drawn by POR	Drawing Number P21-143-0200-0004	Rev A
	Checked by CC		