


BIN STORES & BIKE STORES
- FLOOR PLANS, ELEVATIONS & SECTIONS

- BIN STORES
- BIKE STORES - LONG TERM

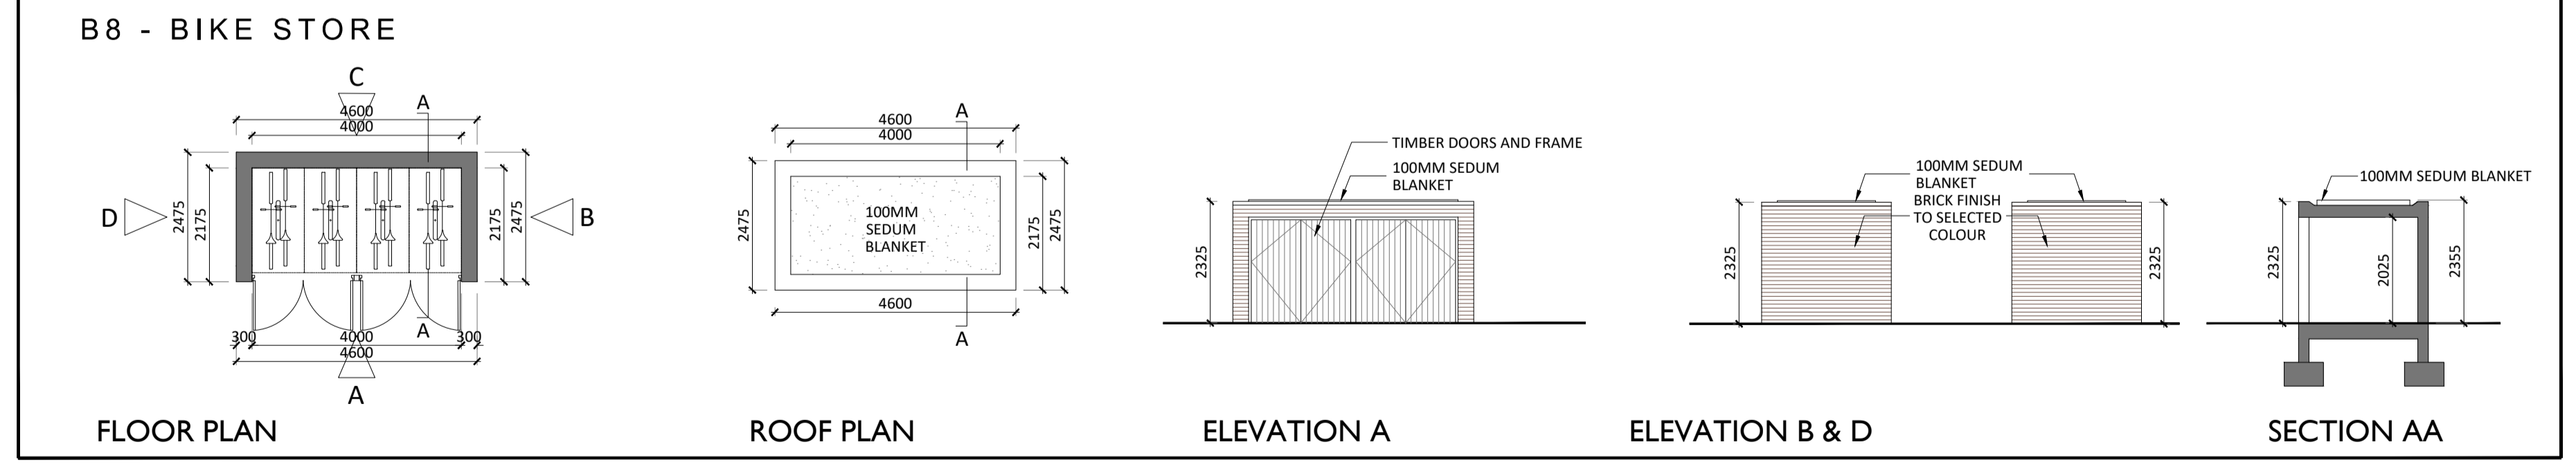

Revision Description	Date	Rev. No.	Issued by
For Planning	25/09/2020	2	AB
For Planning - Draft	14/09/2020	1	AB

omahony pike

architecture | urban design
 email: info@omahonypike.com
 tel: +353 1 202 7400
 fax: +353 1 283 0822
 www.omahonypike.com

Dublin
 The Chapel
 Mount St. Anne's
 Milltown, Dublin 6
 D06 XN52 Ireland

Cork
 One South Mall
 Cork City
 Co. Cork
 T12 CCN3 Ireland

Project No.: 1217A
 Project Lead: CK
 Drawn By: AB
 Model No.: 1217A-OMP-00-00-DR-A-5000
 Purpose: For Planning

Scale @ A1: 1:100
 Date Printed: 25/09/2020
 Current Rev.: P02

Project: Dunshaughlin Phase 2
 Location: Dunshaughlin, Co. Meath
 Client: Castlethorn Construction ULC

Drawing Title: Bin Stores and Bike Stores
 Drawing No.: 1217A-OMP-00-00-DR-A-5000

Figured dimensions only to be used. This drawing is copyright of O'Mahony Pike Architects Ltd. All information is shared as per approved use in accordance with BS1192(2007) + A2(2016), Table 5; Standard Codes for Suitability of Models and Documents. If 'Information Approval Check' is empty, this information has been shared at S0 - WIP.