



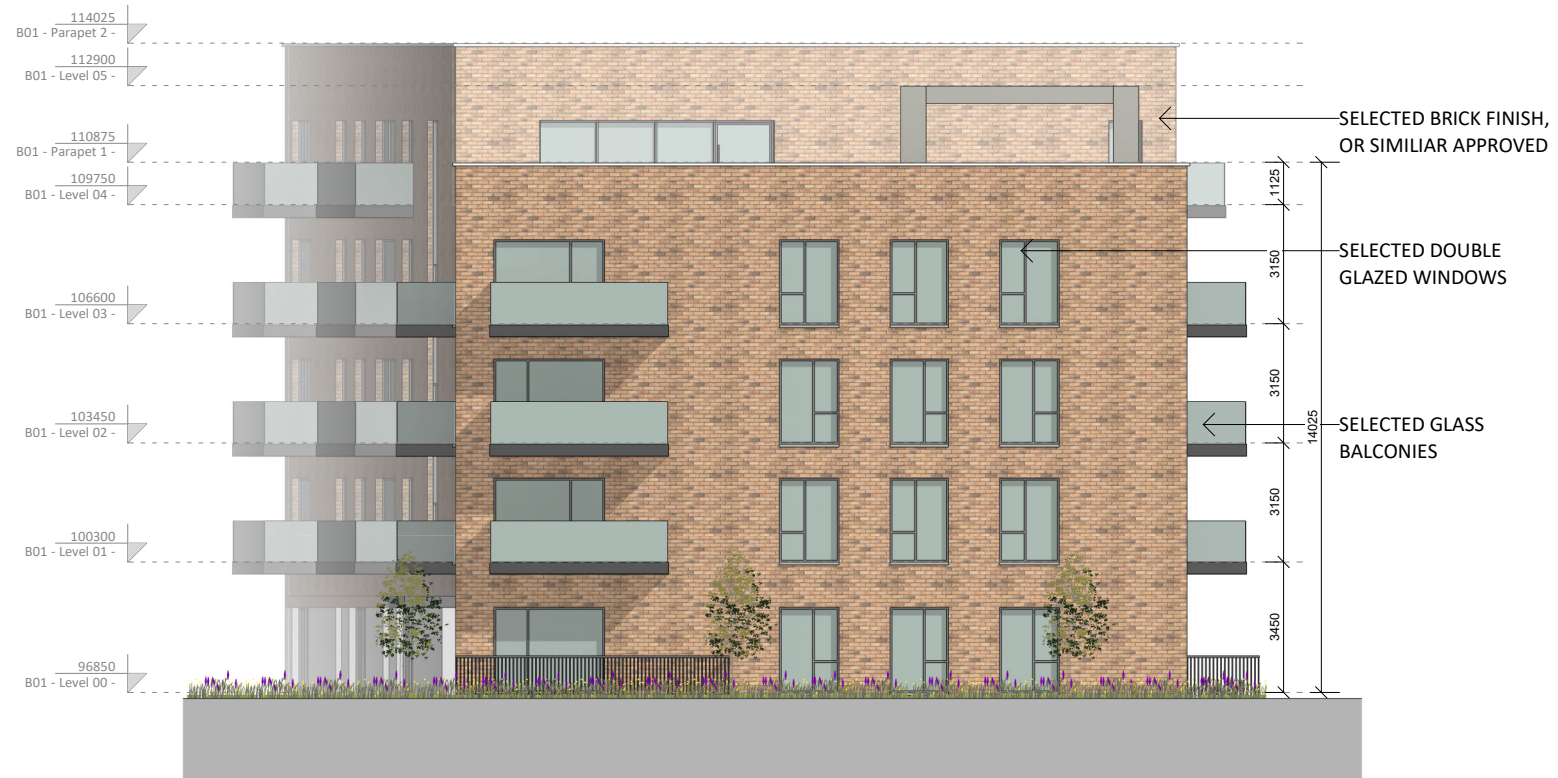

① Block 01 - North Elevation
1 : 200




② Block 01 - South Elevation
1 : 200

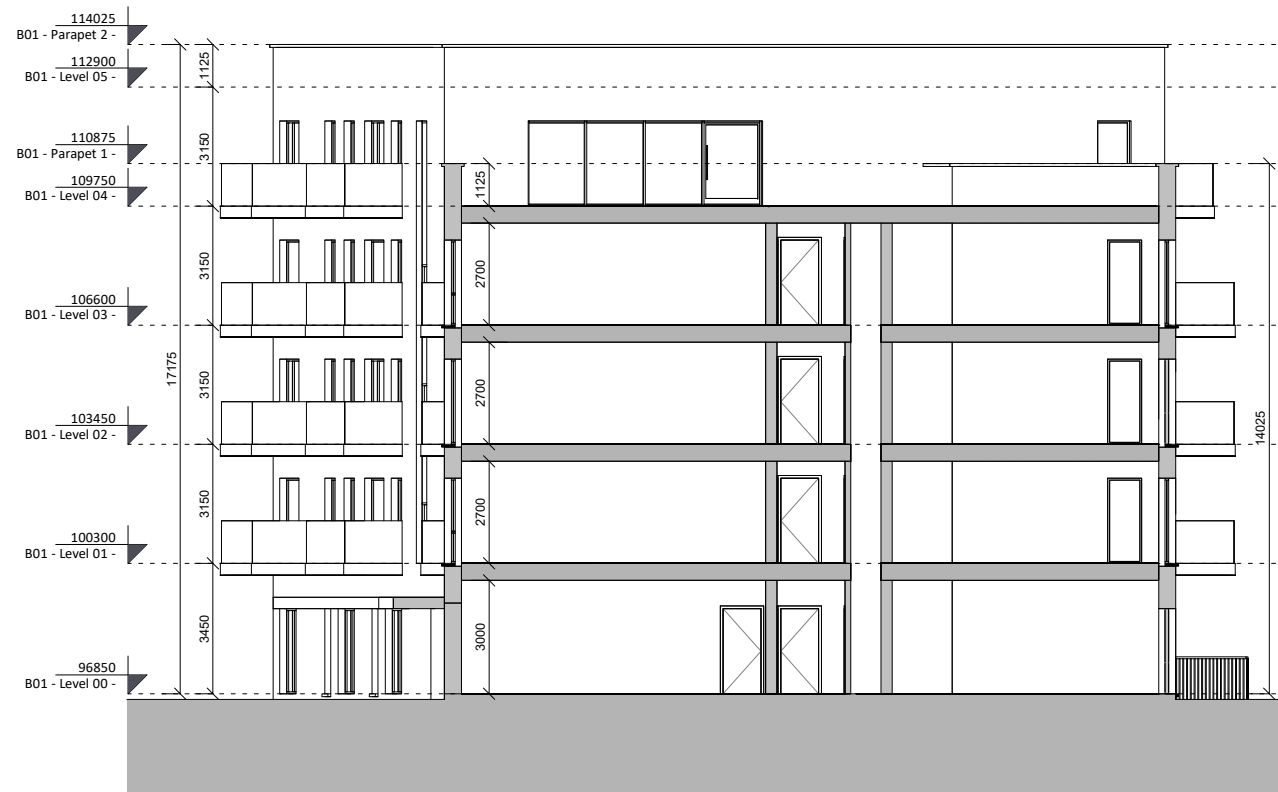

③ Block 01 - Section A-A
1 : 200

Block 01 Short Elevations & Section

 

Revision Description	Date	Rev. No.	Issued by
For Planning - Draft	14/09/2020	1	SK
For Planning	25/09/2020	2	SK

omahony pike

architecture | urban design | Dublin | Cork
 email: info@omahonypike.com | The Chapel | 26 South Mall
 tel: +353 1 202 7400 | Mount St. Anne's | Cork City
 fax: +353 1 283 0822 | Milltown, Dublin 6 | Co. Cork
 www.omahonypike.com | D06 XNS2 Ireland | T12 R2RV Ireland

Project No.: 1217A
 Project Lead: CK
 Drawn By: SK
 Job No.: 1217A
 Purpose: For Planning
 Scale @ A3As indicated
 Date Printed: 25/09/2020
 Current Rev.: 2
 Status: S4

Project: Dunshaughlin Phase 2
 Location: Dunshaughlin, Co. Meath
 Client: Castlethorn Construction ULC

Drawing Title: Block 01 Short Elevations & Section

Drawing No.: 1217A-OMP-B01-ZZ-DR-A-2001

Source File: 1217A-OMP-ZZ-ZZ-M3-A-0001.rvt

Figured dimensions only to be used. This drawing is copyright of O'Mahony Pike Architects Ltd. All information is shared as per approved use in accordance with ISO19650-2:2018, Table 5; Standard Codes for Suitability of Models and Documents and the BEP. If the 'Status' field is empty, this information has been shared at SO - WIP.