






1 Block 02 - Level 04
1 : 200

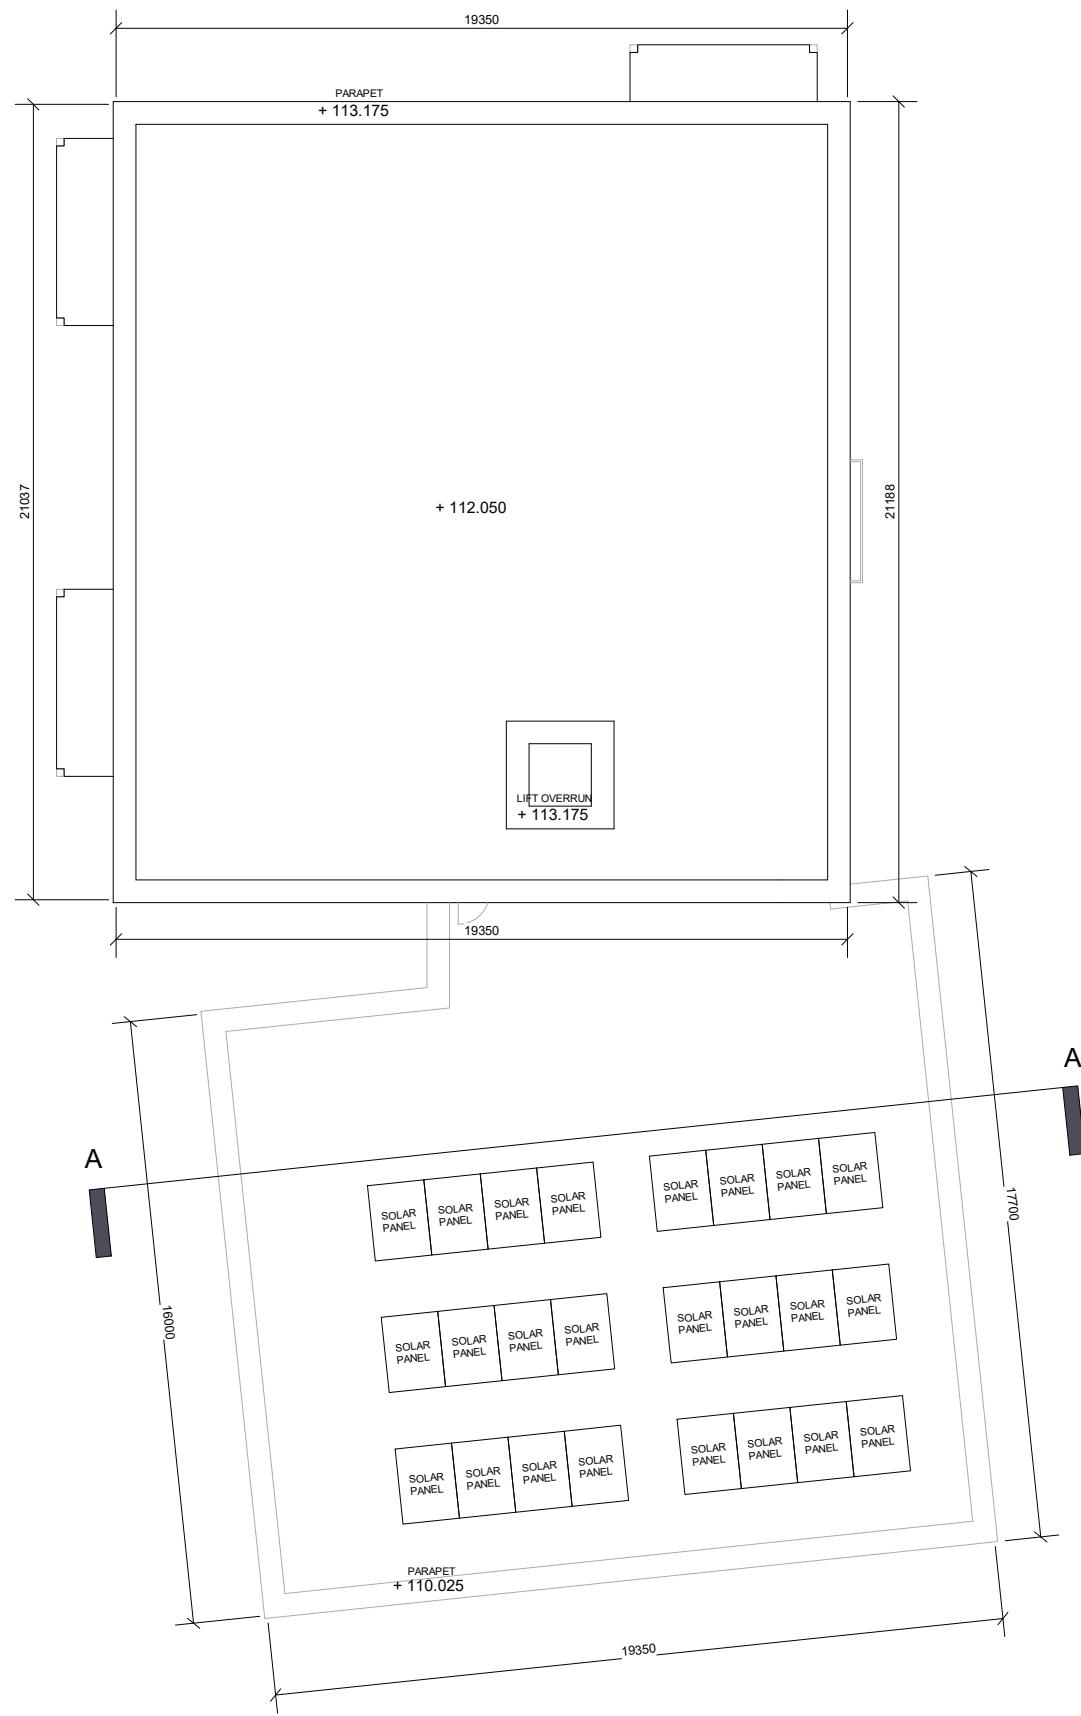

2 Block 02 - Level 05
1 : 200

Block 02 Floor Plans

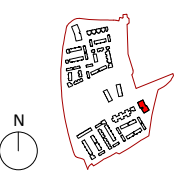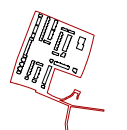

Revision Description	Date	Rev. No.	Issued by
For Planning - Draft	14/09/2020	1	SK
For Planning	25/09/2020	2	SK



architecture | urban design | Dublin
 email: info@omahonypike.com
 tel: +353 1 202 7400
 fax: +353 1 283 0822
 www.omahonypike.com

Project No.: 1217A
 Project Lead: CK
 Drawn By: SK
 Job No.: 1217A
 Purpose: For Planning

Cork
 The Chapel
 26 South Mall
 Mount St. Anne's
 Cork City
 Co. Cork
 D06 XN52 Ireland
 T12 R2RV Ireland

Project: Dunshaughlin Phase 2
 Location: Dunshaughlin, Co. Meath
 Client: Castlethorn Construction ULC

Figured dimensions only to be used. This drawing is copyright of O'Mahony Pike Architects Ltd. All information is shared as per approved use in accordance with ISO19650-2:2018, Table 5; Standard Codes for Suitability of Models and Documents and the BEP. If the 'Status' field is empty, this information has been shared at 50 - WIP.

Drawing Title: Block 02 Floor Plans
 Drawing No.: 1217A-OMP-B02-ZZ-DR-A-1002
 Source File: 1217A-OMP-ZZ-ZZ-M3-A-0001.rvt