


① Block 03 - Level 00
1 : 200

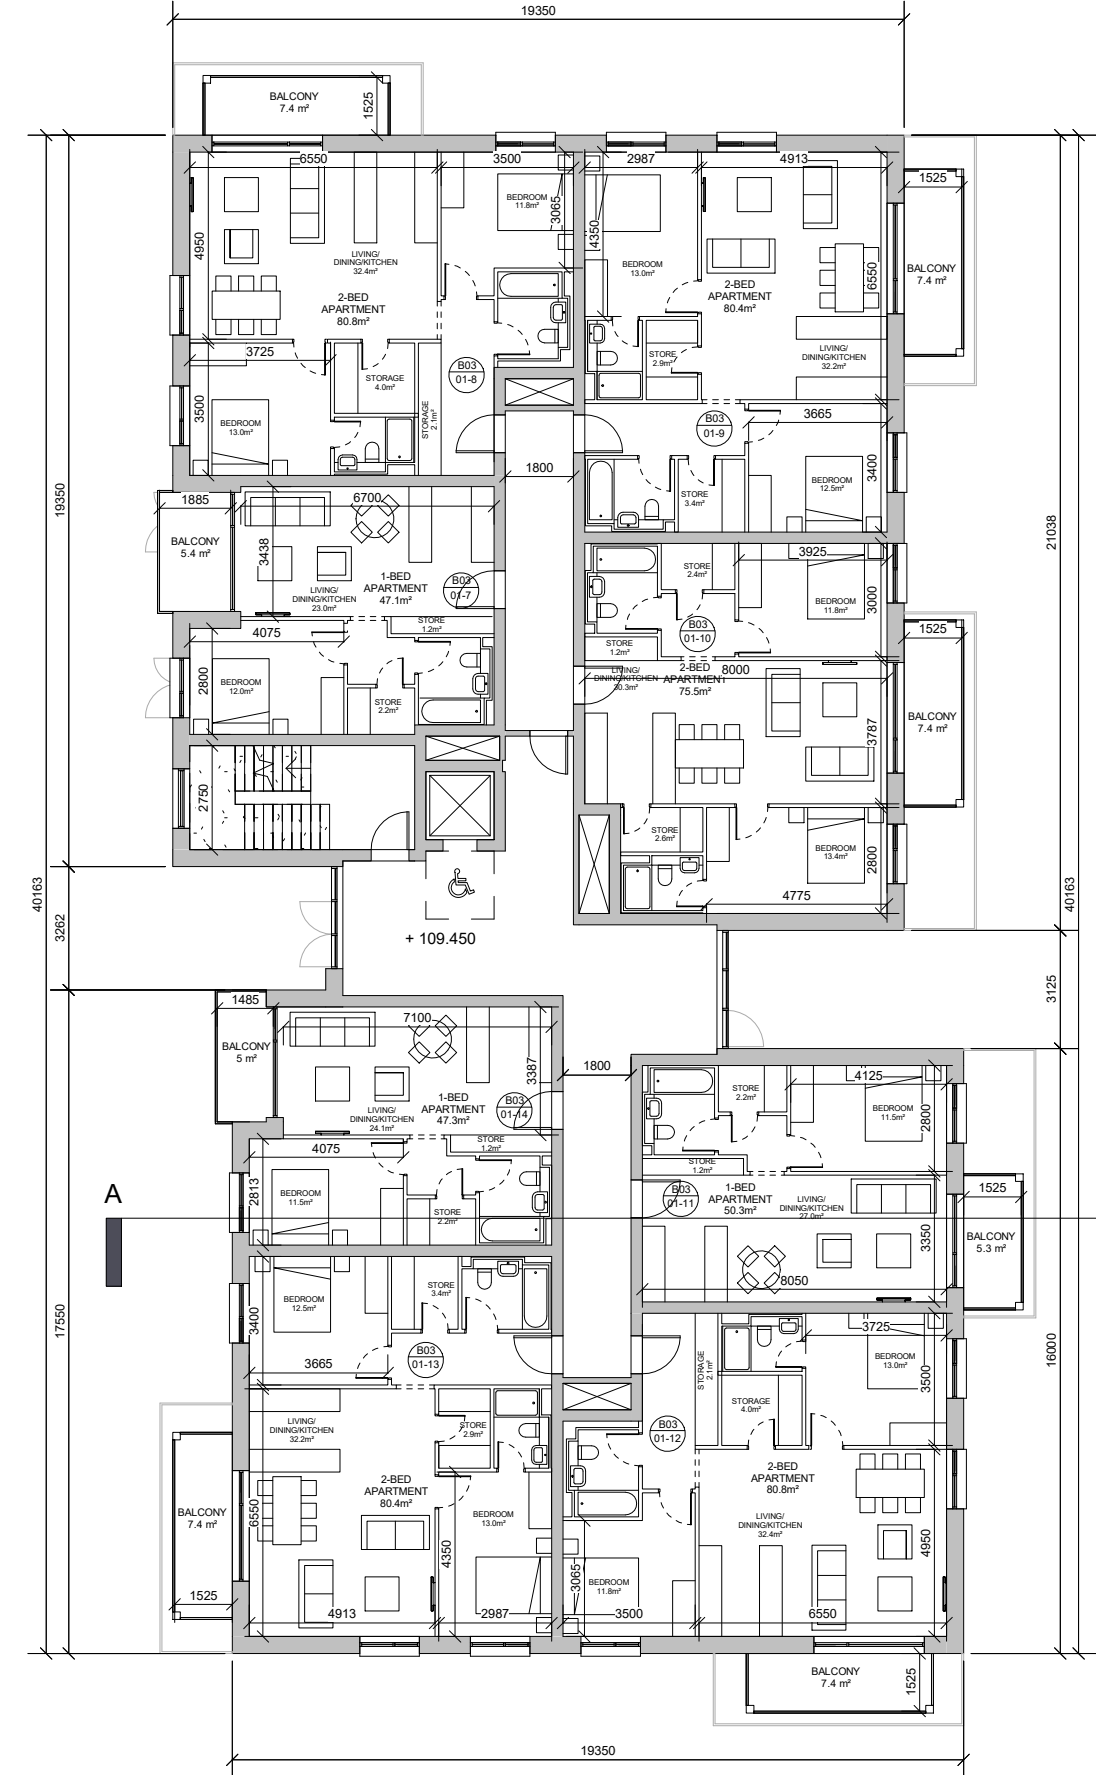

② Block 03 - Level 01
1 : 200

Block 03 Floor Plans

Revision Description	Date	Rev. No.	Issued by
For Planning - Draft	14/09/2020	1	SK
For Planning	25/09/2020	2	SK



architecture | urban design | Dublin
 email: info@omahonypike.com | The Chapel
 tel: +353 1 202 7400 | Mount St. Anne's
 fax: +353 1 283 0822 | Milltown, Dublin 6
 www.omahonypike.com | D06 XNS2 Ireland


Project No.: 1217A
 Project Lead: CK
 Drawn By: SK
 Job No.: 1217A
 Purpose: For Planning

Scale @ A3: As indicated
 Date Printed: 25/09/2020
 Current Rev.: 2
 Status: S4

Project: Dunshaughlin Phase 2
 Location: Dunshaughlin, Co. Meath
 Client: Castlethorn Construction ULC

Drawing Title: Block 03 Floor Plans
 Drawing No.: 1217A-OMP-B03-ZZ-DR-A-1000

Source File: 1217A-OMP-ZZ-ZZ-M3-A-0001.rvt

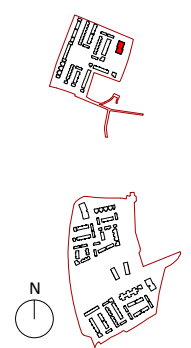

Figured dimensions only to be used. This drawing is copyright of O'Mahony Pike Architects Ltd. All information is shared as per approved use in accordance with ISO19650-2:2018, Table 5; Standard Codes for Suitability of Models and Documents and the BEP. If the 'Status' field is empty, this information has been shared at 50 - WIP.