



1 Ground Floor Semi Detached & Detached
1 : 100

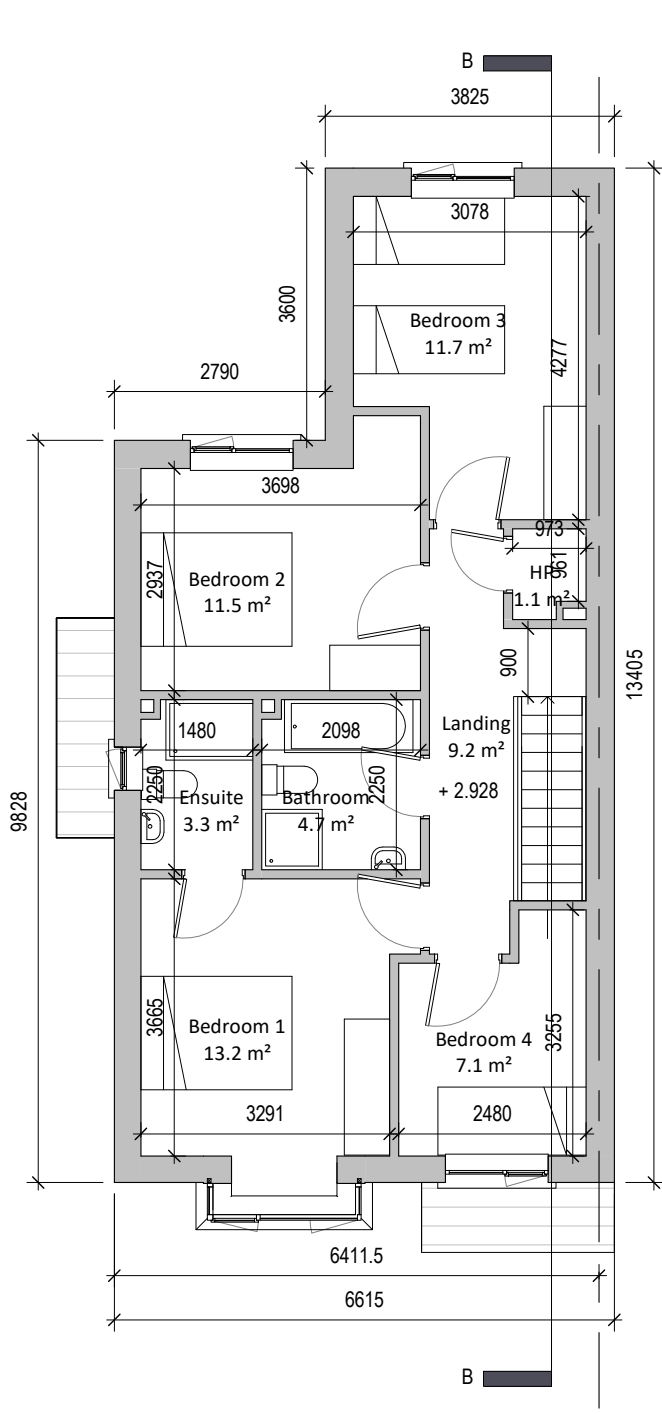


2 First Floor Semi Detached & Detached
1 : 100

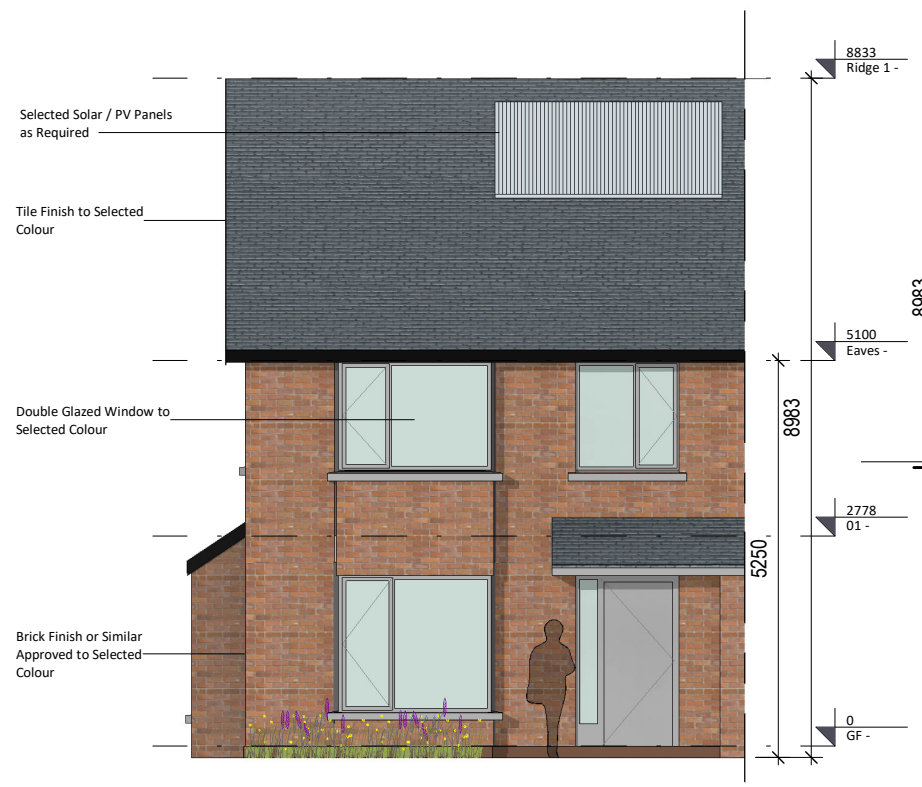

3 Front Elevation Type B (Full Brick)
1 : 100




4 Gable Elevation Type B
1 : 200

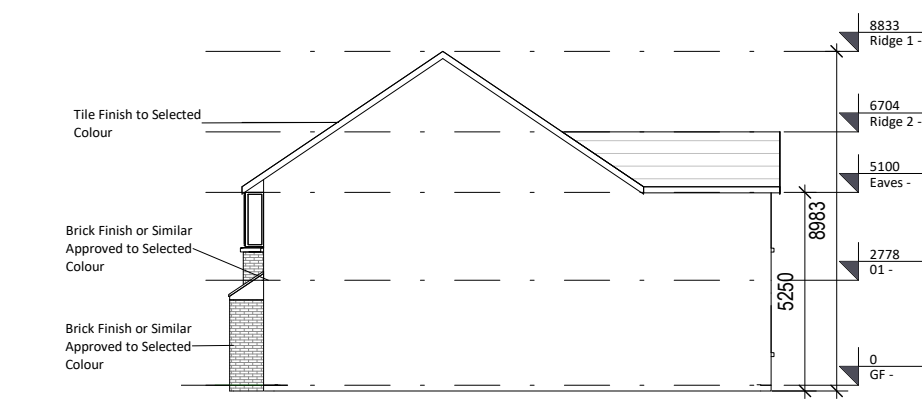



7 Blank Gable Elevation Type B
1 : 200



6 Section B-B
1 : 200

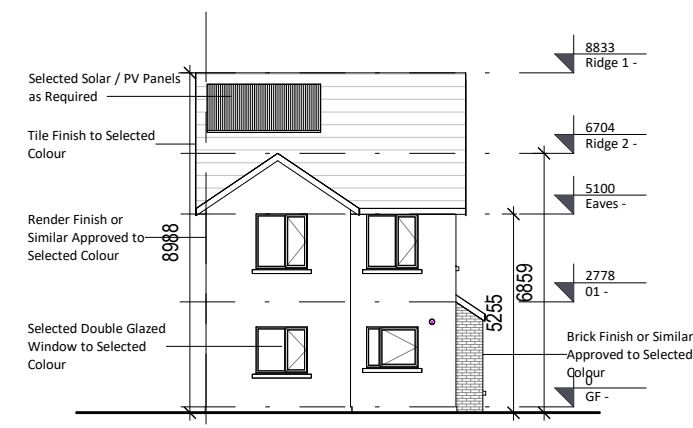

5 Rear Elevation Type B
1 : 200

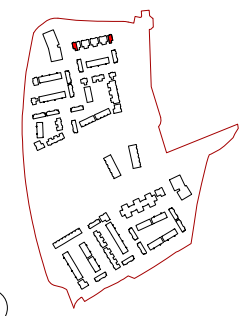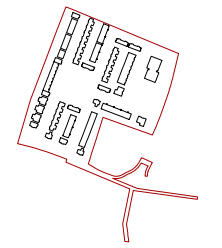

House Type 2B Plans, Elevations & Section

HT02B Schedule (GIA)

Level	Area
Type B	
GF	66.2 m ²
01	64.6 m ²
	130.8 m ²

Revision Description	Date	Rev. No.	Issued by
For Planning - Draft	14/09/2020	1	AW
For Planning	25/09/2020	2	SK

omahony pike

architecture | urban design | Dublin | Cork
 email: info@omahonypike.com | The Chapel | One South Mall
 tel: +353 1 202 7400 | Mount St. Anne's | Cork City
 fax: +353 1 283 0822 | Milltown, Dublin 6 | Co. Cork
 www.omahonypike.com | D06 XNS2 Ireland | T12 CCN3 Ireland

Project No.: 1217A
 Project Lead: CK
 Drawn By: SK
 Model No.: 1217A-OMP-H02-XX-M3-A-0001
 Purpose: For Planning
 Scale @ A3: As indicated
 Date Printed: 25/09/2020
 Current Rev.: 2
 Status: S4

Project: Dunshaughlin Phase 2
 Location: Dunshaughlin, Co. Meath
 Client: Castlethorn Construction ULC

Drawing Title: House Type 2B Plans, Elevations & Section

Drawing No.: 1217A-OMP-H2-ZZ-DR-A-1001

Figured dimensions only to be used. This drawing is copyright of O'Mahony Pike Architects Ltd. All information is shared as per approved use in accordance with BS1192(2007) + A2(2016), Table 5; Standard Codes for Suitability of Models and Documents. If the 'Status' field is empty, this information has been shared at 50 - WIP.