




1 Front Elevation 1:100

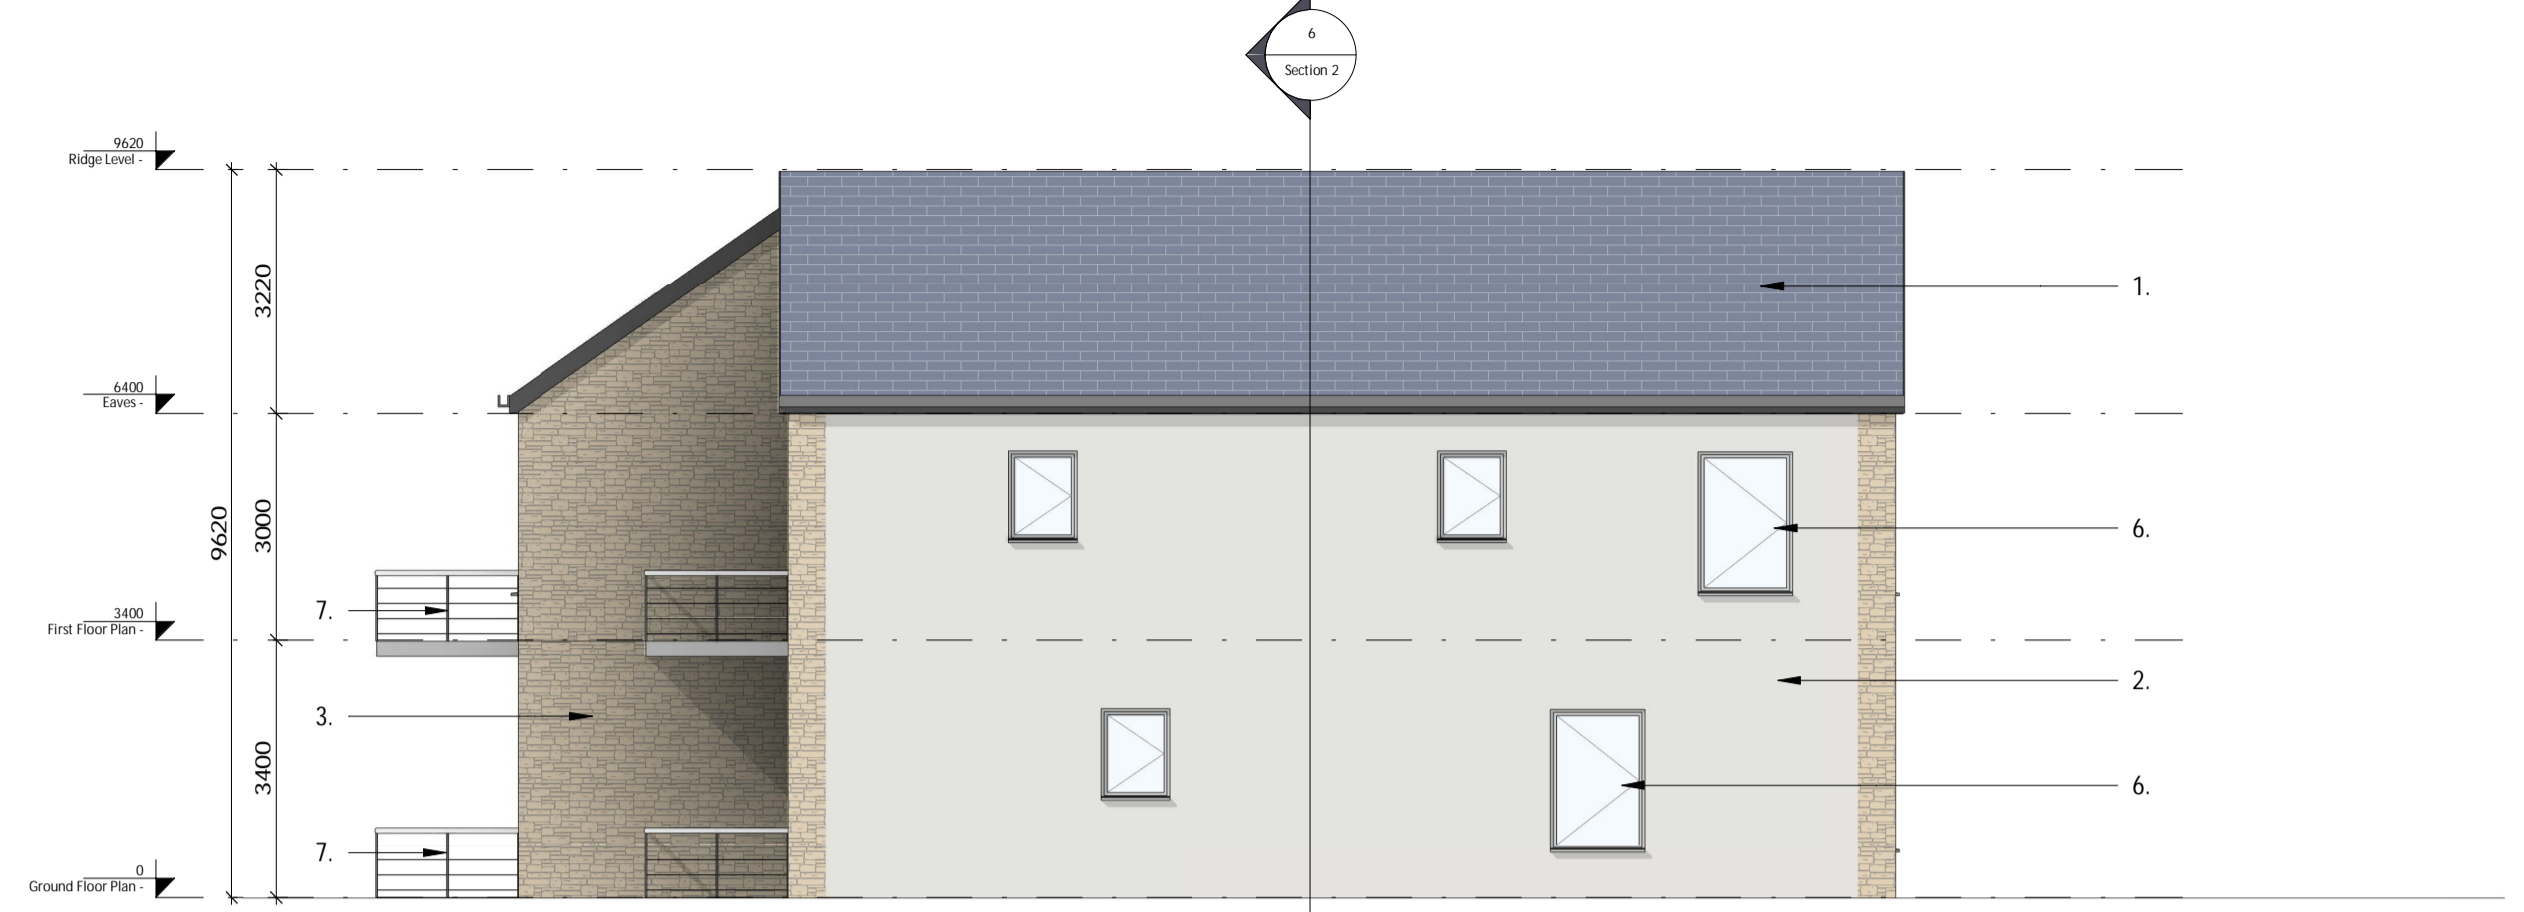


3 Side Elevation 01 1:100




2 Rear Elevation 1:100



4 Side Elevation 02 1:100

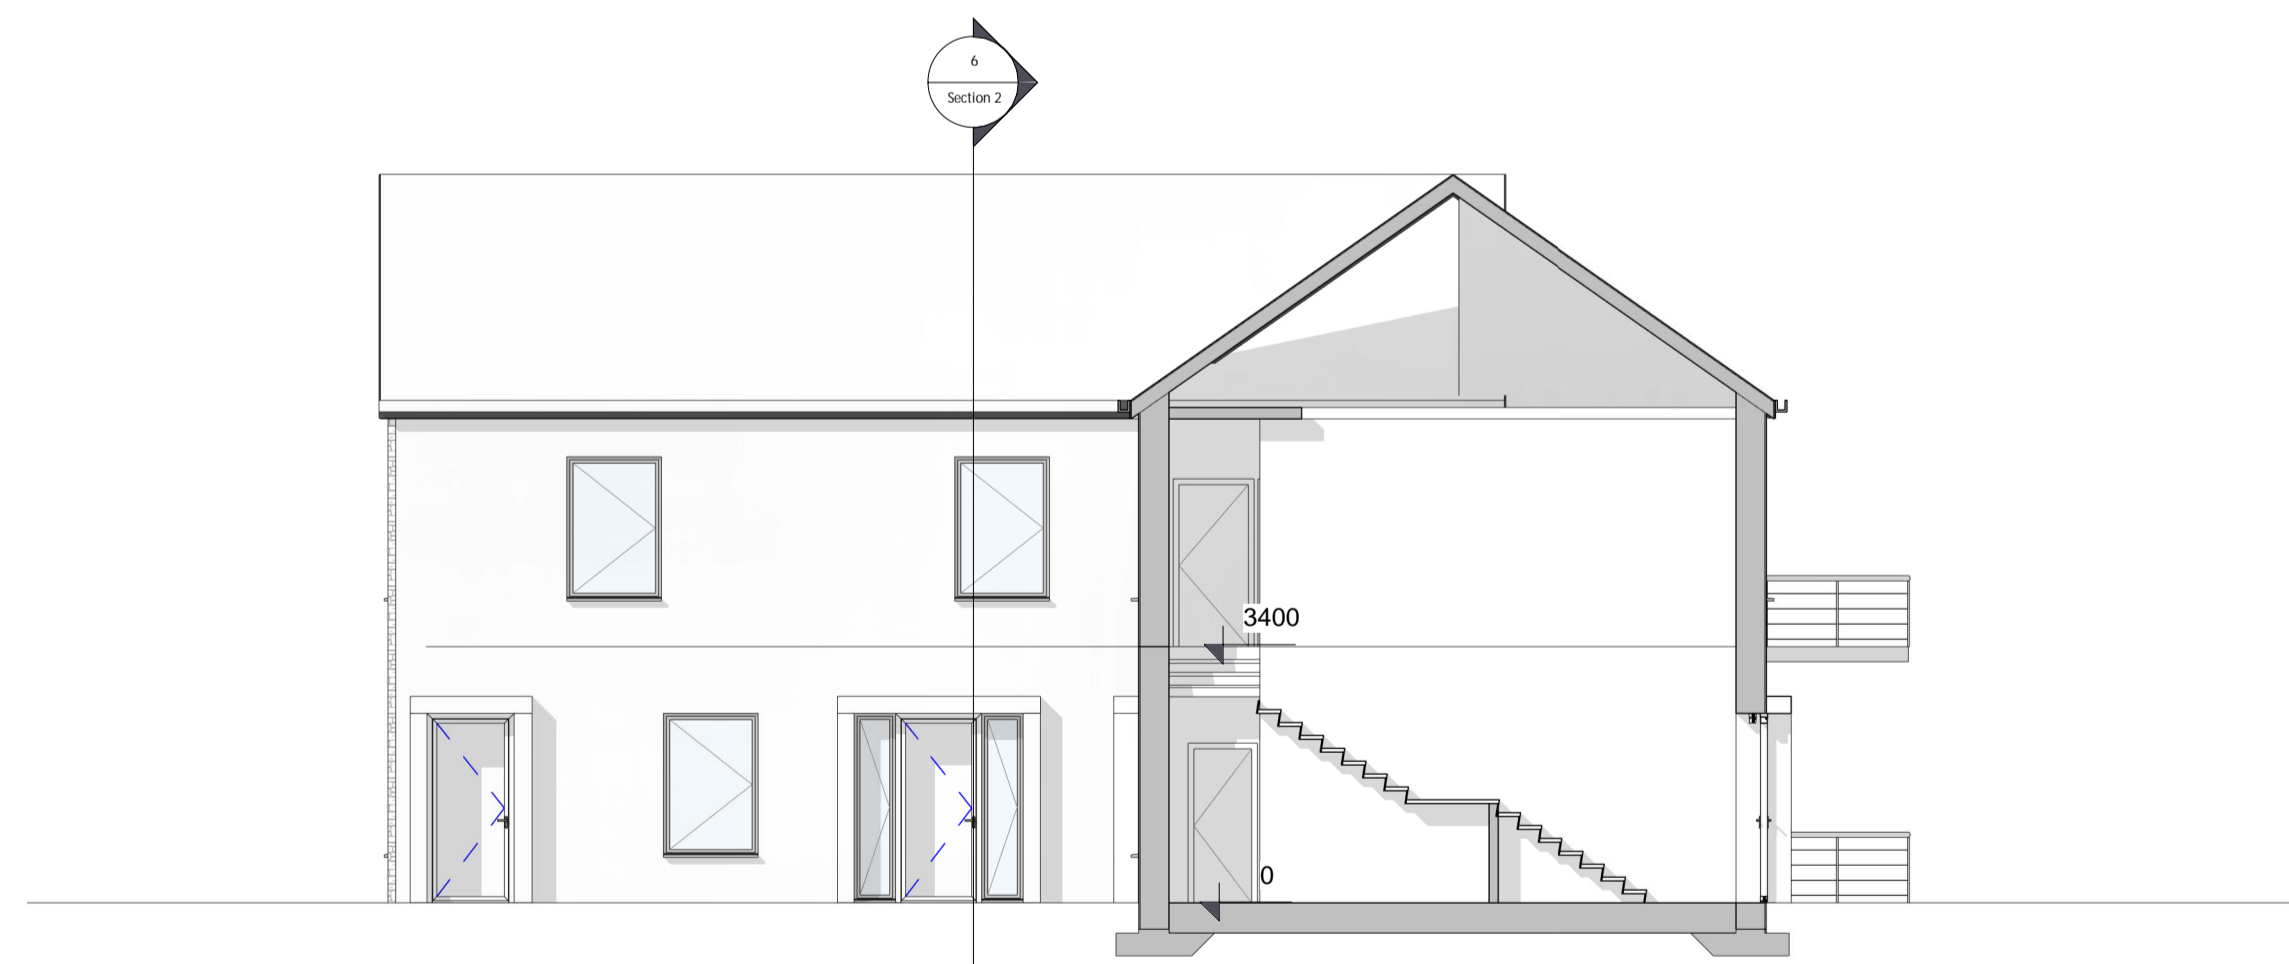

5 Section 1 1:100

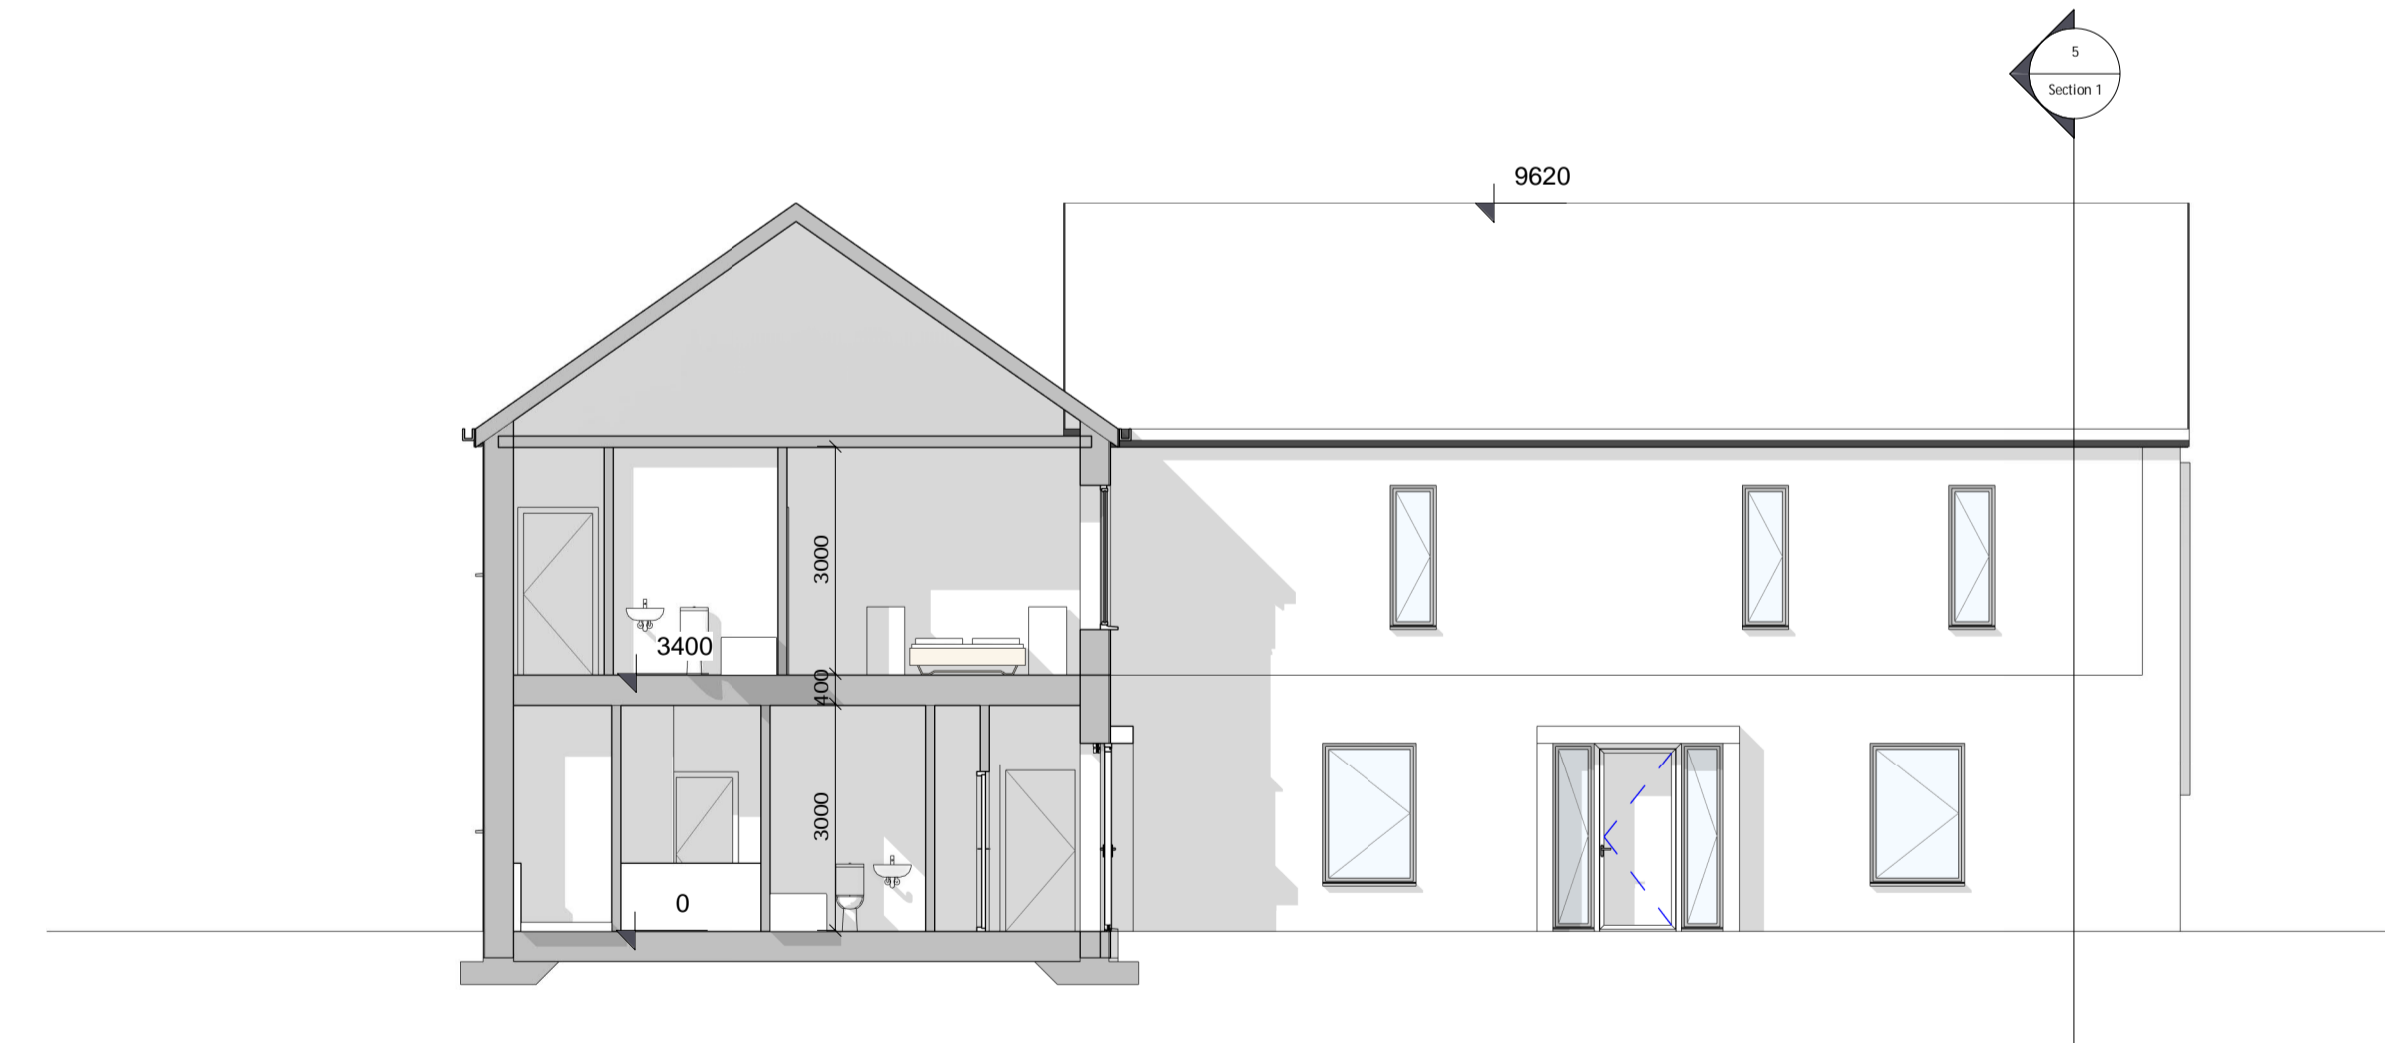


6 Section 2 1:100

SHD APPLICATION

REV	DATE	DESCRIPTION	BY	LEGEND
1	10/01/2020	SHD STAGE 2 APPLICATION	PK	1. Selected roof tiles to pitched roof.
2	14/05/2020	Revised plans and elevations	MR	2. Sand Cement Render finish to cavity block wall construction, with painted render plinth.
3	30/05/2020	Revised plans and elevations	AR	3. Selected natural stone
4	22/06/2020	Washer-Dryer Space Indicated	AR	4. Selected natural stone or reconstituted stone door / window surround.
5	25/08/2020	Graphics & Cill Height	AR	5. Black UPVC composite front door.
				6. Selected grey colour finish to UPVC windows and patio doors.
				7. Metal Balcony Railing
				8. Boundary treatment - in accordance with Radharc layout.
				9. Side Gate - Treated and painted timber gate and fence to site passages of dwellings.
				10. Material Variations are provided to dwellings on a location basis, refer to key plan, elevation options and accommodation schedule.

Note:
 *Please refer to Site Plan for Ground Floor Levels and North Point Location
 *Levels on this sheet taken from temporary benchmark at 0.0

Spot Levels

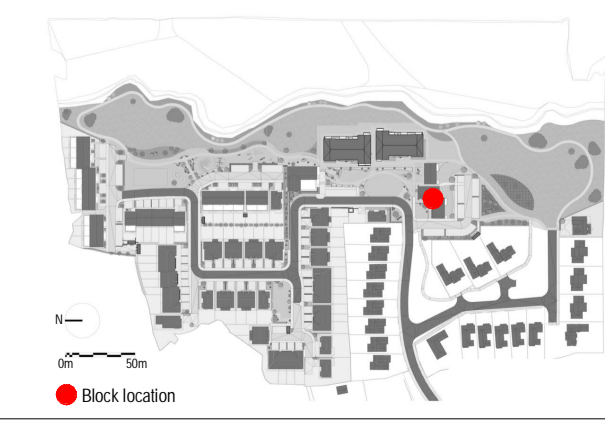

APPROVED BY

Client: BURKEWAY HOMES LTD
 Project: BEARNA RESIDENTIAL DEVELOPMENT
 Title: APARTMENT BLOCK A4 - ELEVATIONS & SECTIONS
 Sheet No.: 924-MDO-A4-ZZ-DR-A-05001
 Scale as: 1:100 (A1) Current Rev.: 5 Project No.: 924

MC CAULEY DAYE O'CONNELL
 ARCHITECTS
 11 Merrion Square, Dublin 2, Ireland
 Telephone: +353 (0)1 400 4171
 info@mdo.ie | www.mdo.ie