




5 Front Elevation 1:100




6 Side Elevation 01 1:100




4 Rear Elevation 1:100

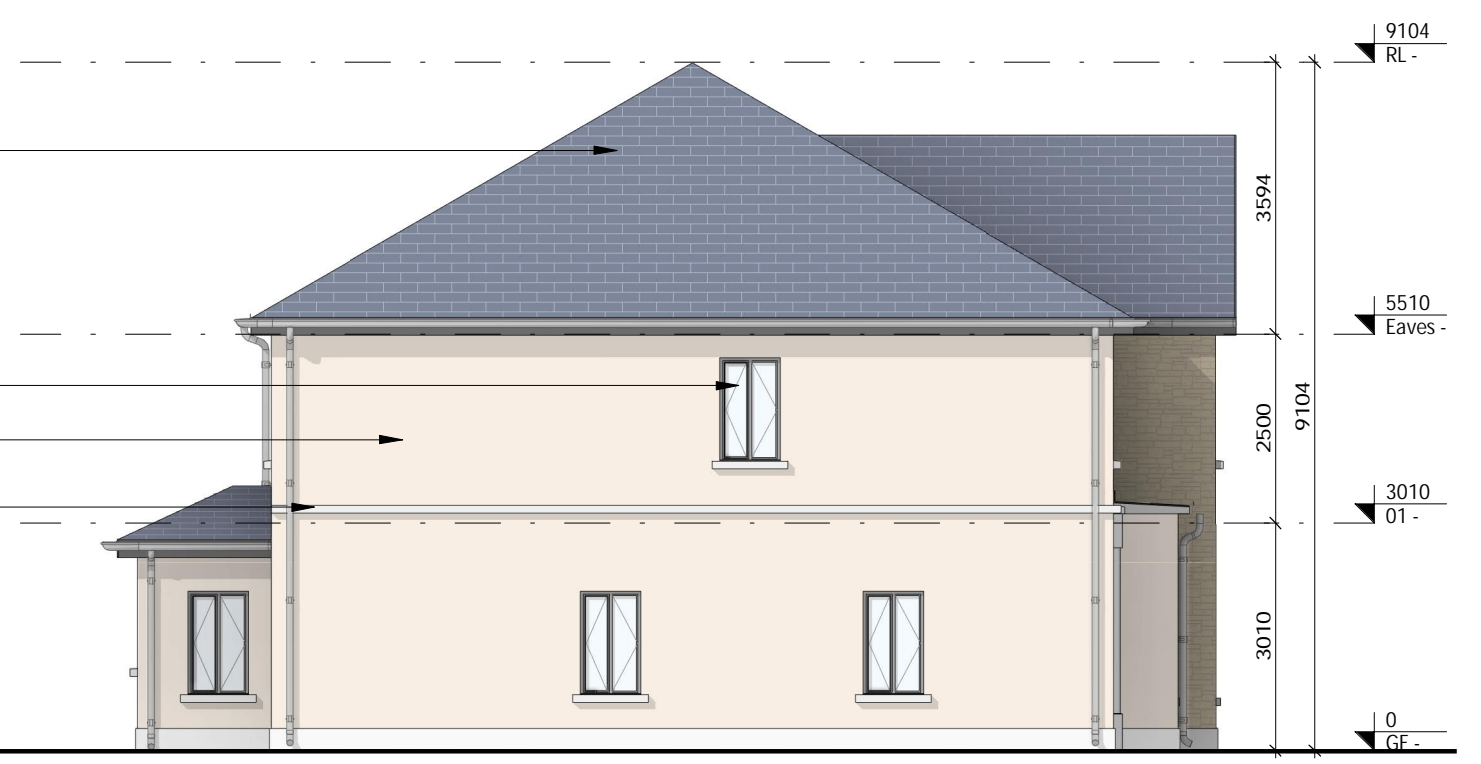


3 Side Elevation 02 1:100

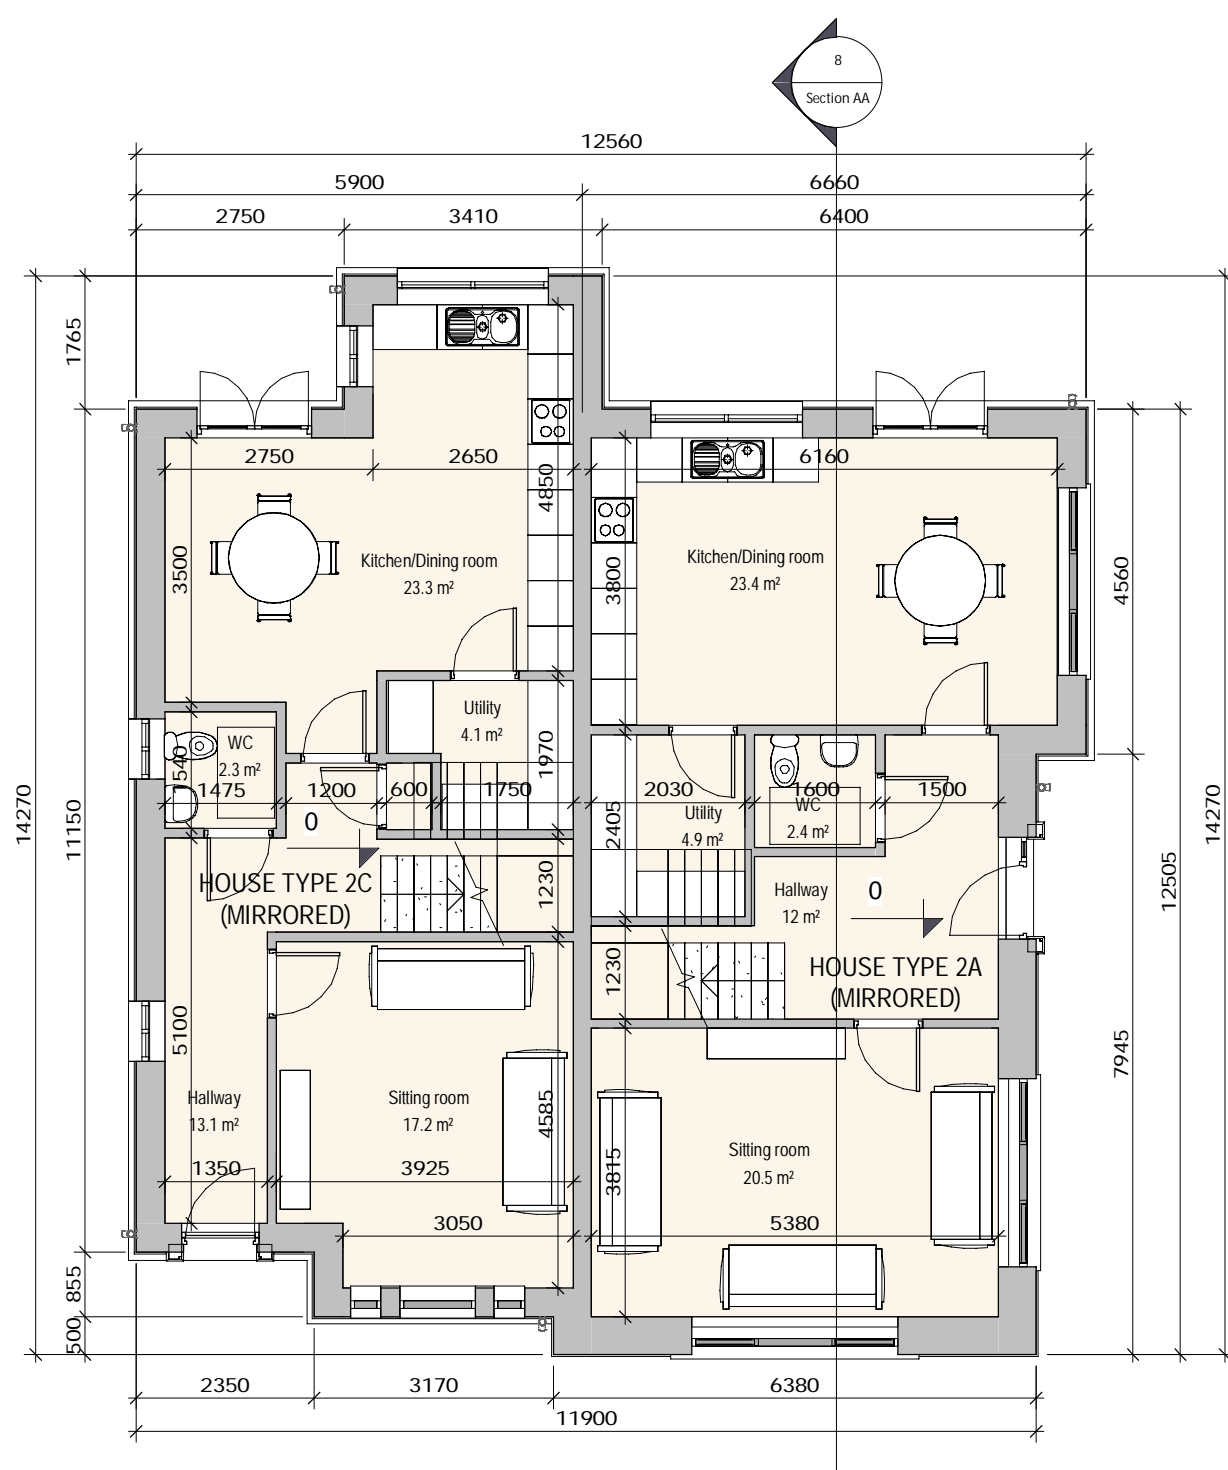


1 Ground Floor Plan 1:100

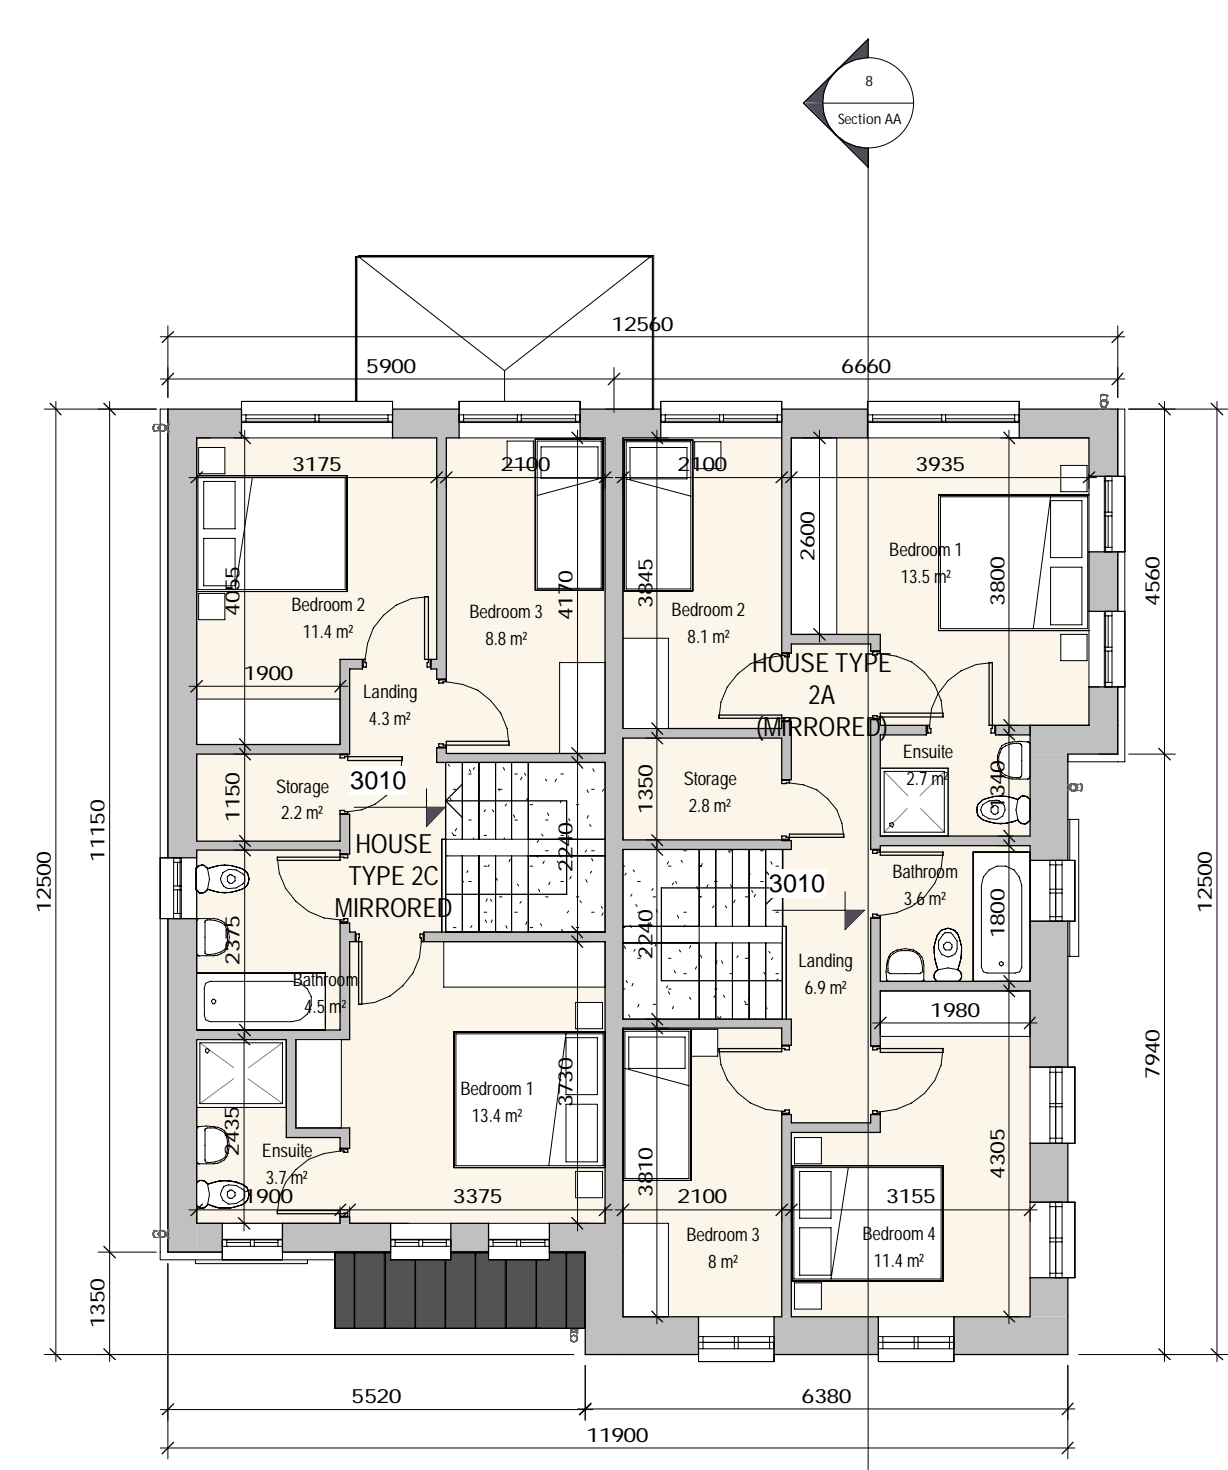

2 First Floor Plan 1:100

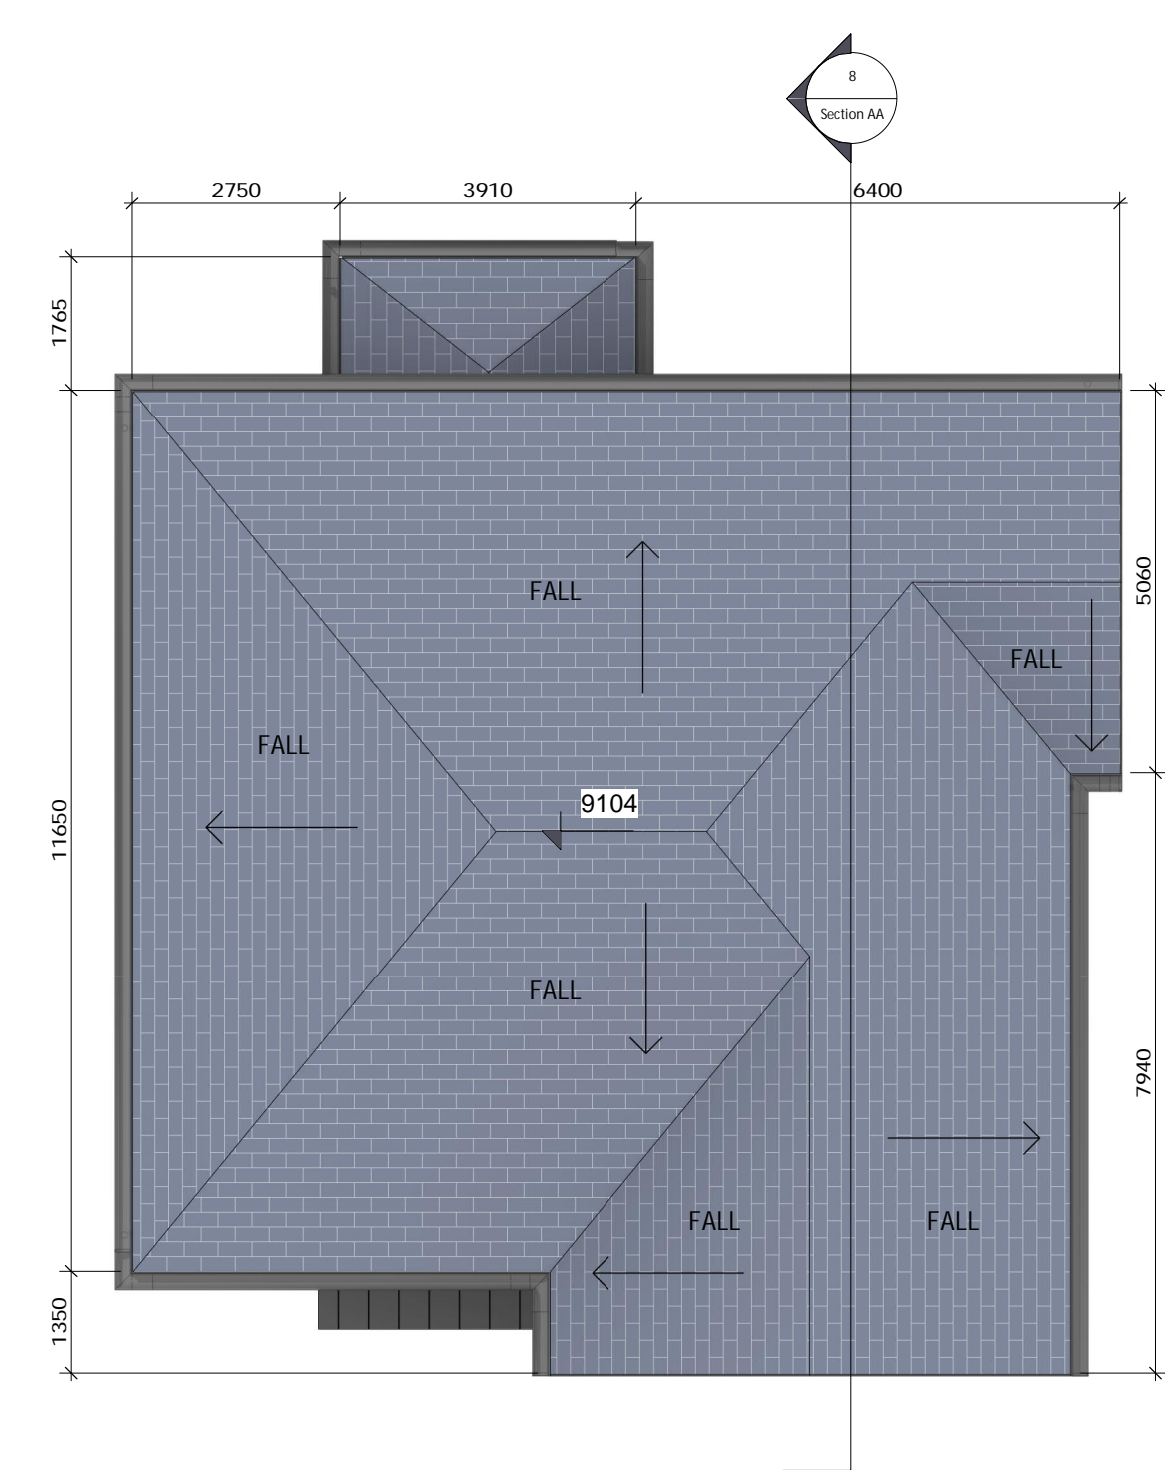

7 Roof Plan 1:100

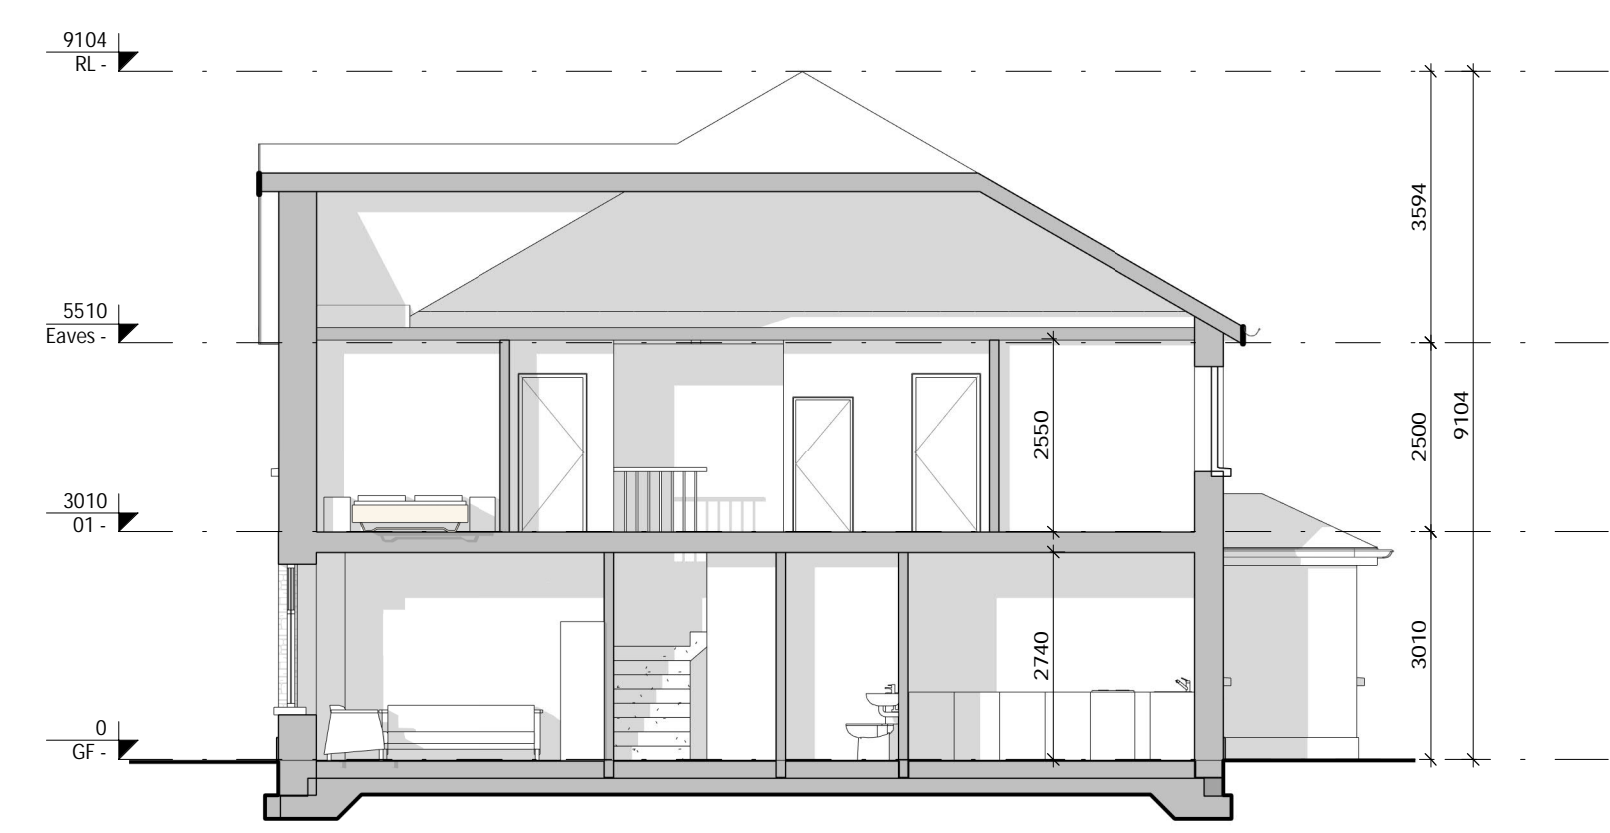

8 Section AA 1:100

REV	DATE	DESCRIPTION	BY	LEGEND
1	24/01/2019	Issued for Information	PK	1. Selected roof tiles to pitched roof.
2	15/05/2020	Revised for Comments	RT	2. Sand Cement Render finish.
3	28/05/2020	Revised for Comments	AR	3. Selected natural stone
4	03/06/2020	Revised Roof Detail	RC	4. Selected natural or reconstituted stone door surround.
5	23/06/2020	Updated Titleblock	AR	5. Selected natural or reconstituted stone sining detail.
6	31/08/2020	Updated floor depth & annotation	AR	6. Black UPVC composite front door.
7	07/10/2020	Issued for SHD Application	AR	7. Selected grey colour finish to UPVC windows and patio doors.
				8. Metal roof to bay windows.
				9. Front driveways - to be finished in gravel and paving, refer to Radharc layout.
				10. Boundary treatment - in accordance with Radharc layout.
				11. Side Gate - Treated and painted timber gate and fence to side passages of dwellings.

NOTES

*Levels on this sheet taken from temporary benchmark at 0.0.

*Please refer to Site Plan for unit Ground Floor Levels and North Point Location.

Spot Levels

NORTH POINT

ONLY FOR REFERENCE WITH PLANNING SERVICES

APPROVED BY

07/10/2020 17:16:17

Block location

SHD APPLICATION

Client: BURKEWAY HOMES LTD

Project: BEARNA RESIDENTIAL DEVELOPMENT

Title: HOUSE TYPE 2A & 2C (MIRRORED) - PLANS, SECTION & ELEVATIONS

Sheet No.: 924-MDO-H2B-ZZ-DR-A-02001

Scale as: 1:100 (A1) Current Rev.: 7 Project No.: 924

MC CAULEY DAYE O'CONNELL
ARCHITECTS

11 Merrion Square, Dublin 2, Ireland
Telephone: +353 (0)1 400 4171
info@mdo.ie | www.mdo.ie