



1 Elevation 01 1:100



2 Elevation 02 1:100




3 Elevation 03 1:100




4 Elevation 04 1:100




7 Section 01 1:100

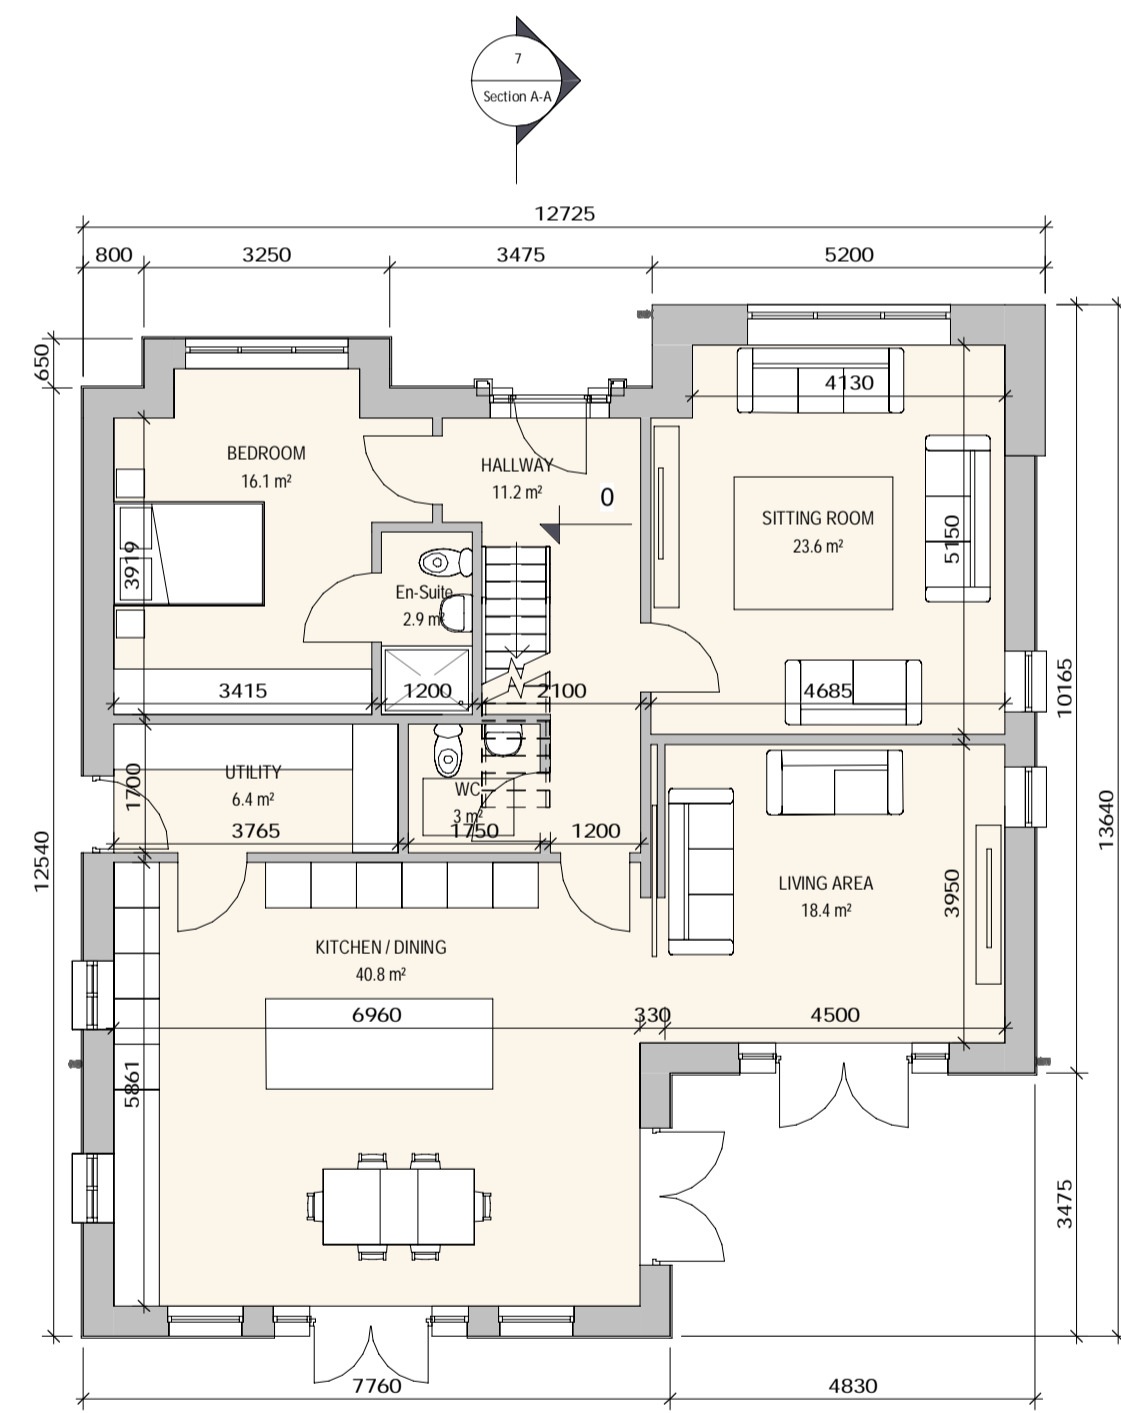

5 Ground Floor Plan 1:100

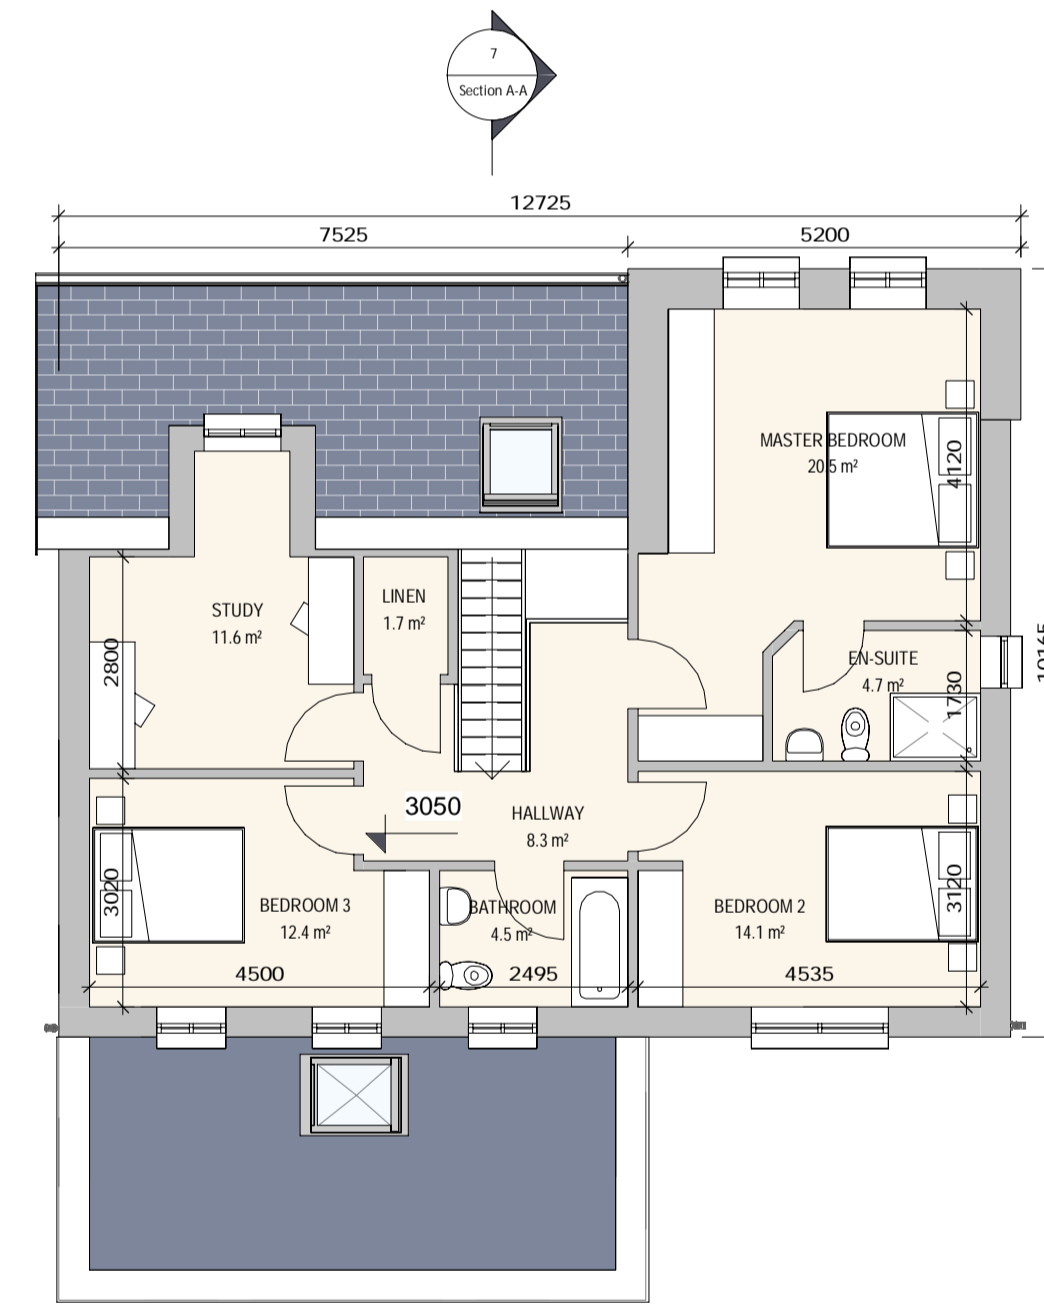

6 First Floor Plan 1:100

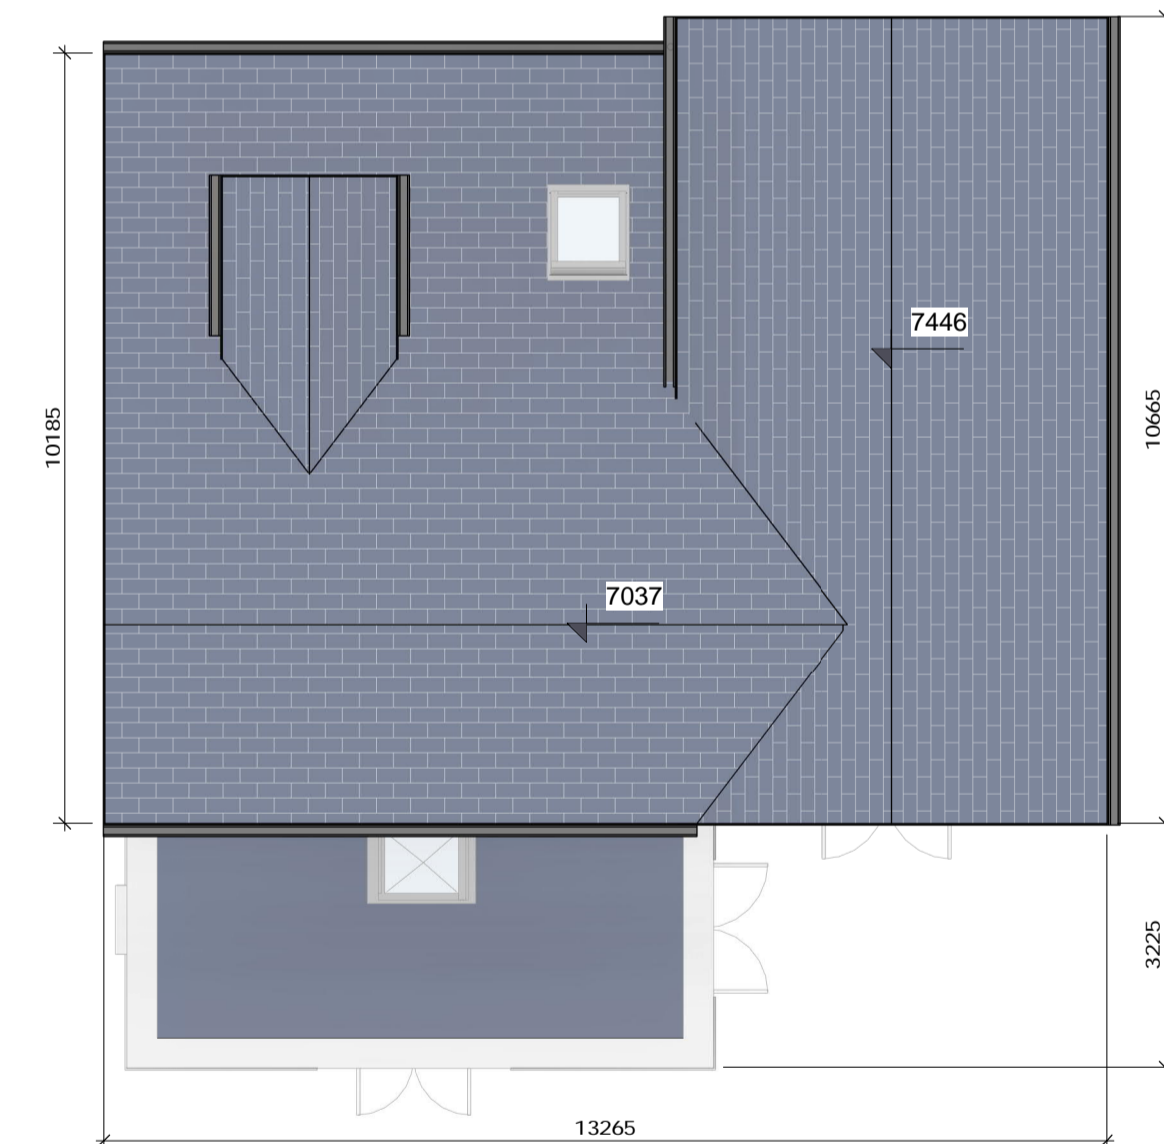

8 Roof Plan 1:100

REV	DATE	DESCRIPTION	BY	LEGEND
1	16/01/2020	SHD STAGE 2 SUBMISSION		
2	21/04/2020	Revised Internal Layout	AR	1. Selected roof tiles to pitched roof.
3	15/05/2020	Revised for Comments	RT	2. Sand Cement Render finish.
4	29/05/2020	Revised Layout	AR	3. Selected natural stone
5	23/06/2020	Updated Titleblock	AR	4. Selected natural or reconstituted stone door surround.
6	19/08/2020	Floor Thickness, Window Head Height	AR	5. Selected natural or reconstituted stone sining detail.
7	07/10/2020	Issued for SHD Application	AR	6. Black UPVC composite front door.
				7. Selected grey colour finish to UPVC windows and patio doors.
				8. Metal roof to bay windows.
				9. Front driveways - to be finished in gravel and paving, refer to Radharc layout.
				10. Boundary treatment - in accordance with Radharc layout.
				11. Side Gate - Treated and painted timber gate and fence to side passages of dwellings.

**NOTES**

- \*Levels on this sheet taken from temporary benchmark at 0.0.
- \*Please refer to Site Plan for unit Ground Floor Levels and North Point Location.

Spot Levels

ONLY FOR REFERENCE WITH PLANDRAWINGS

APPROVED BY

07/10/2020 16:05:07

## SHD APPLICATION

Client: BURKEWAY HOMES LTD  
 Project: BEARNA RESIDENTIAL DEVELOPMENT  
 Title: HOUSE TYPE 5 - PLANS, SECTION & ELEVATIONS

Sheet No.: 924-MDO-H5-ZZ-DR-A-02001  
 Scale as: 1:100 (A1) Current Rev.: 7 Project No.: 924

**MC CAULEY DAYE O'CONNELL**  
ARCHITECTS

11 Merrion Square, Dublin 2, Ireland  
 Telephone: +353 (0)1 400 4171  
 info@mdo.ie | www.mdo.ie