




1 Front Elevation 1:100




2 Rear Elevation 1:100



3 Side Elevation 01 1:100

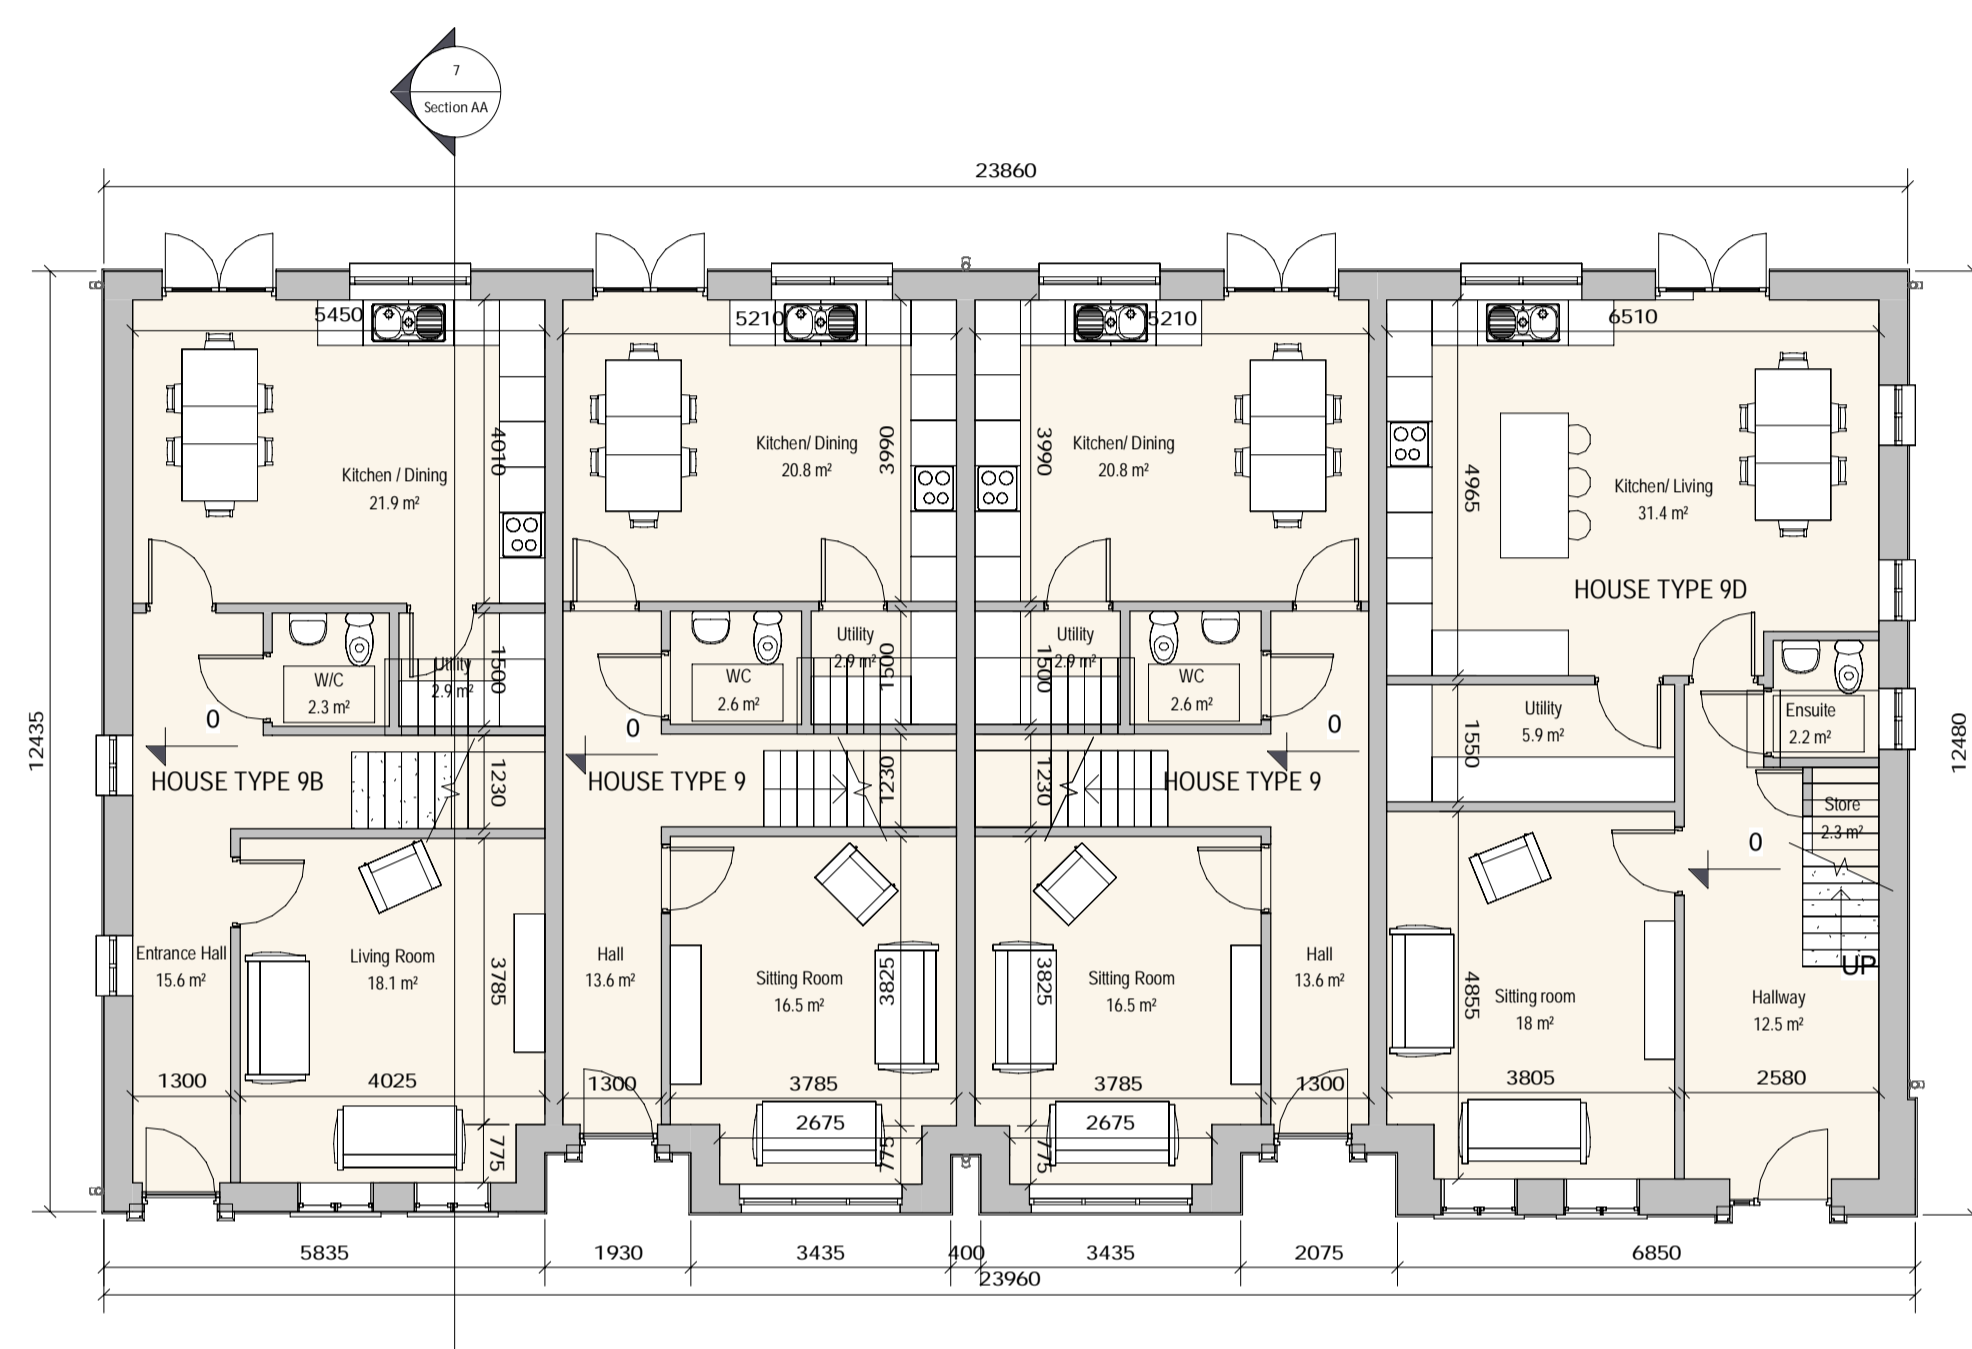


4 Ground Floor Plan 1:100

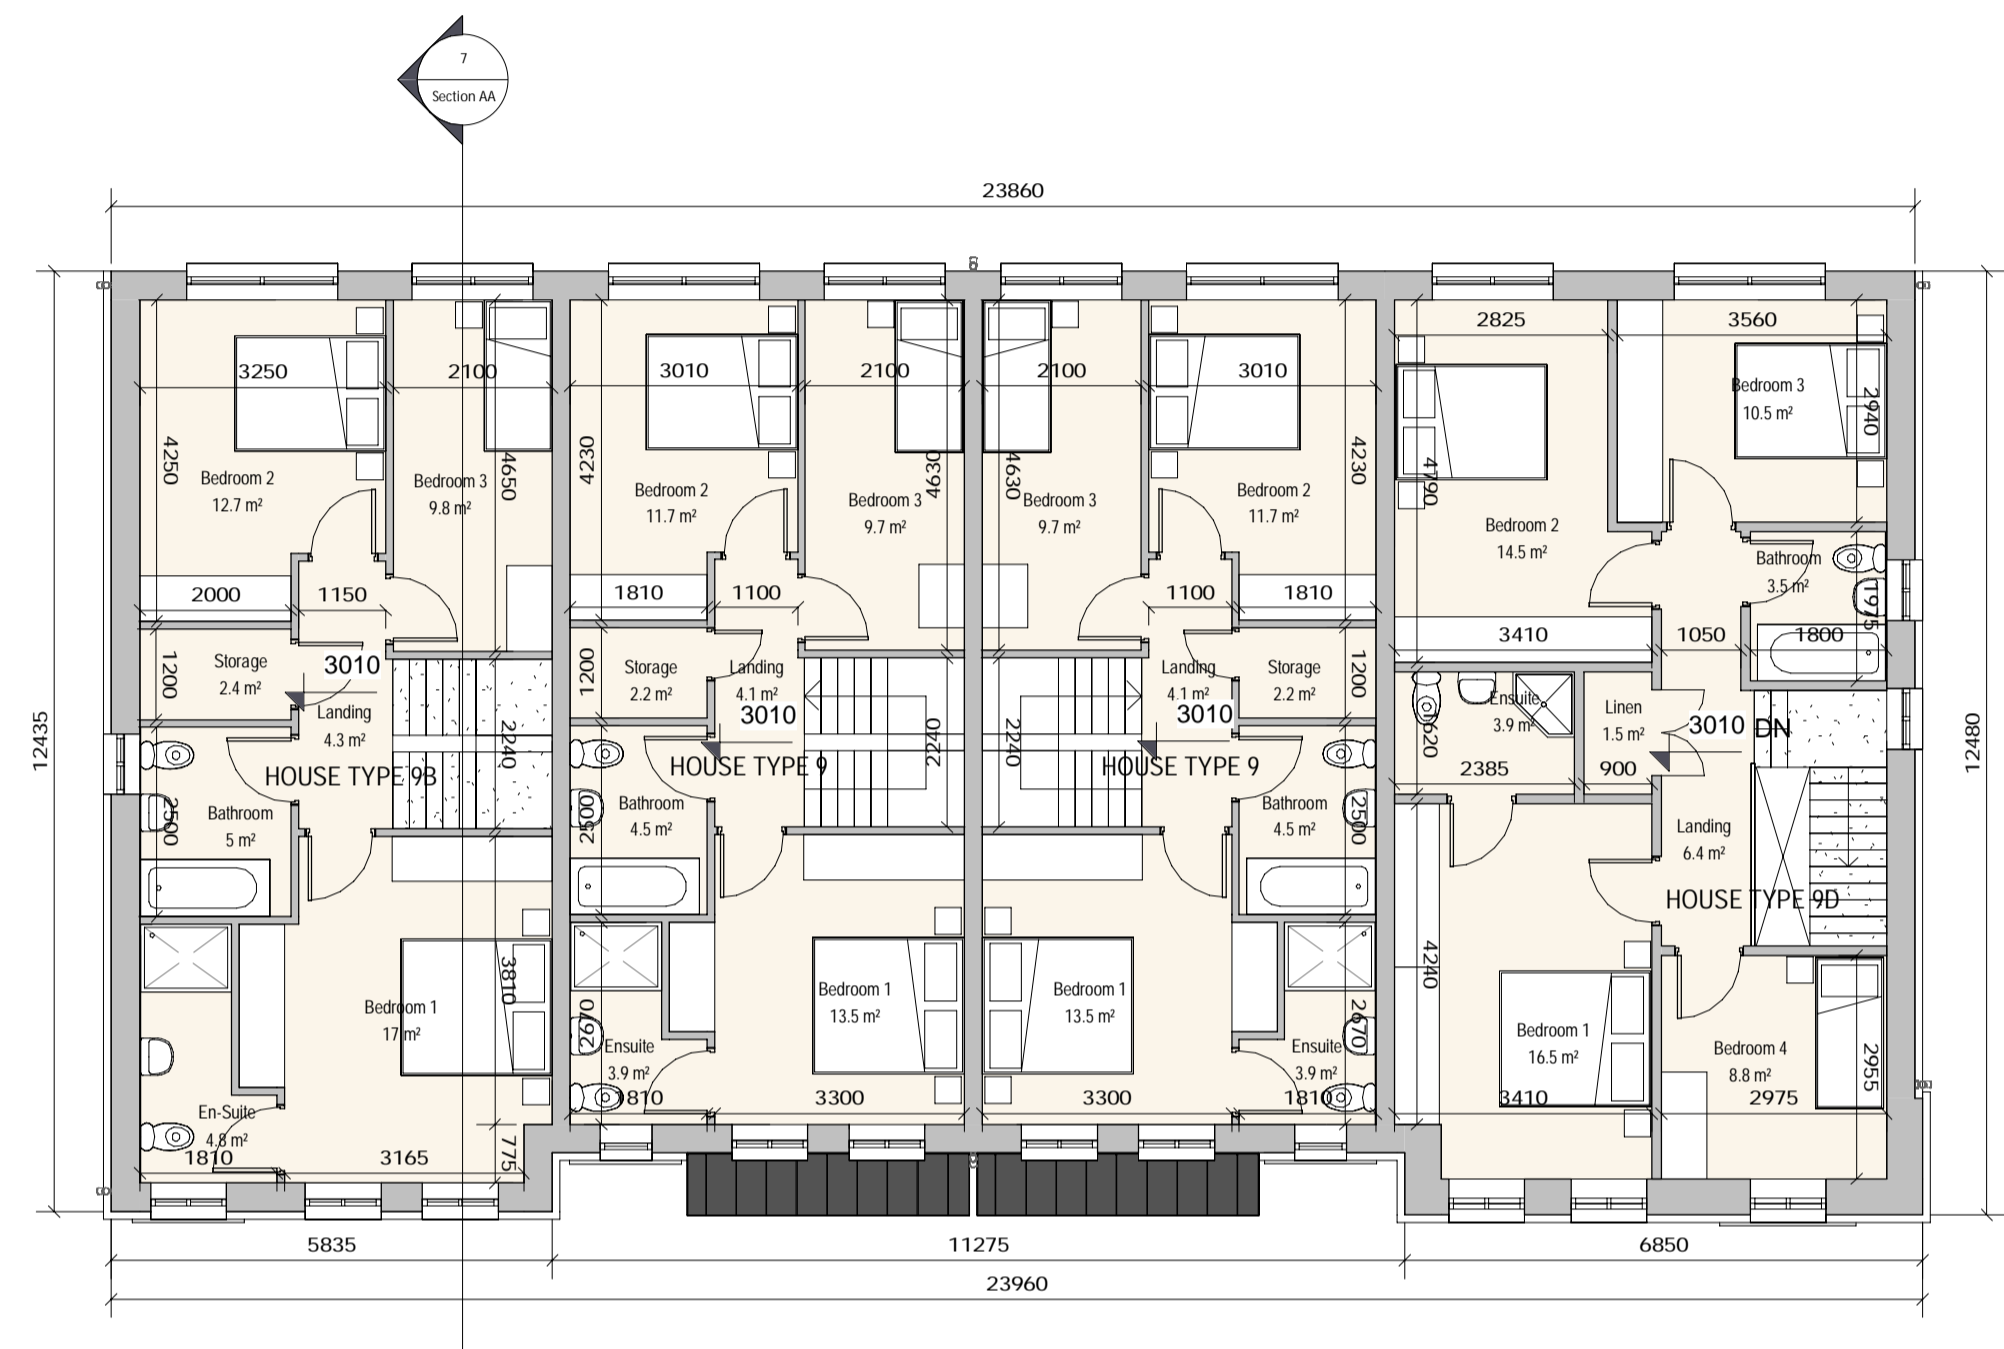


5 First Floor Plan 1:100



6 Side Elevation 02 1:100

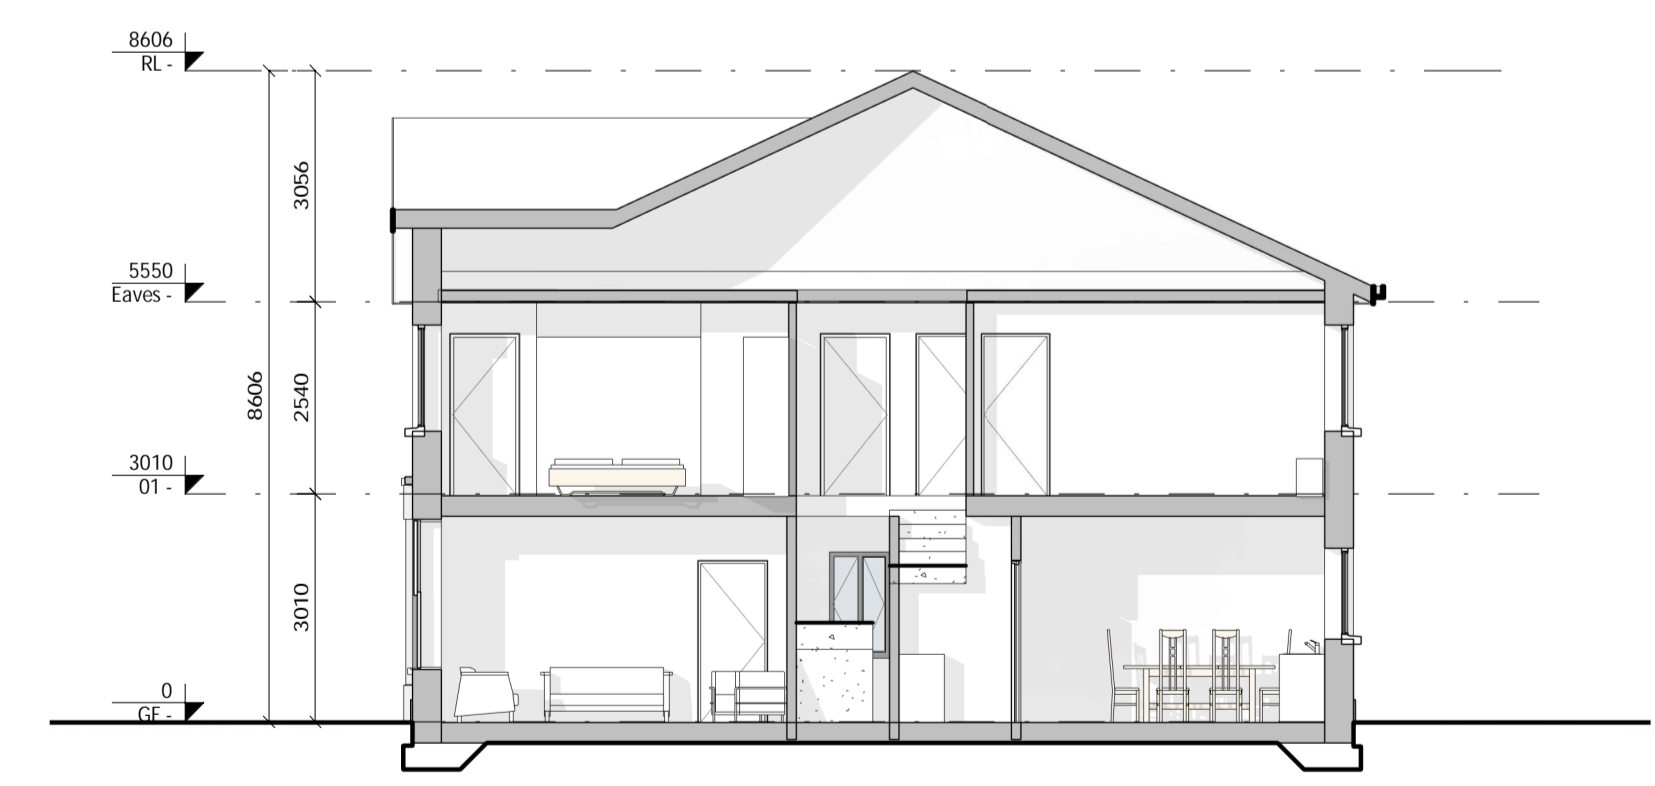

7 Section AA 1:100

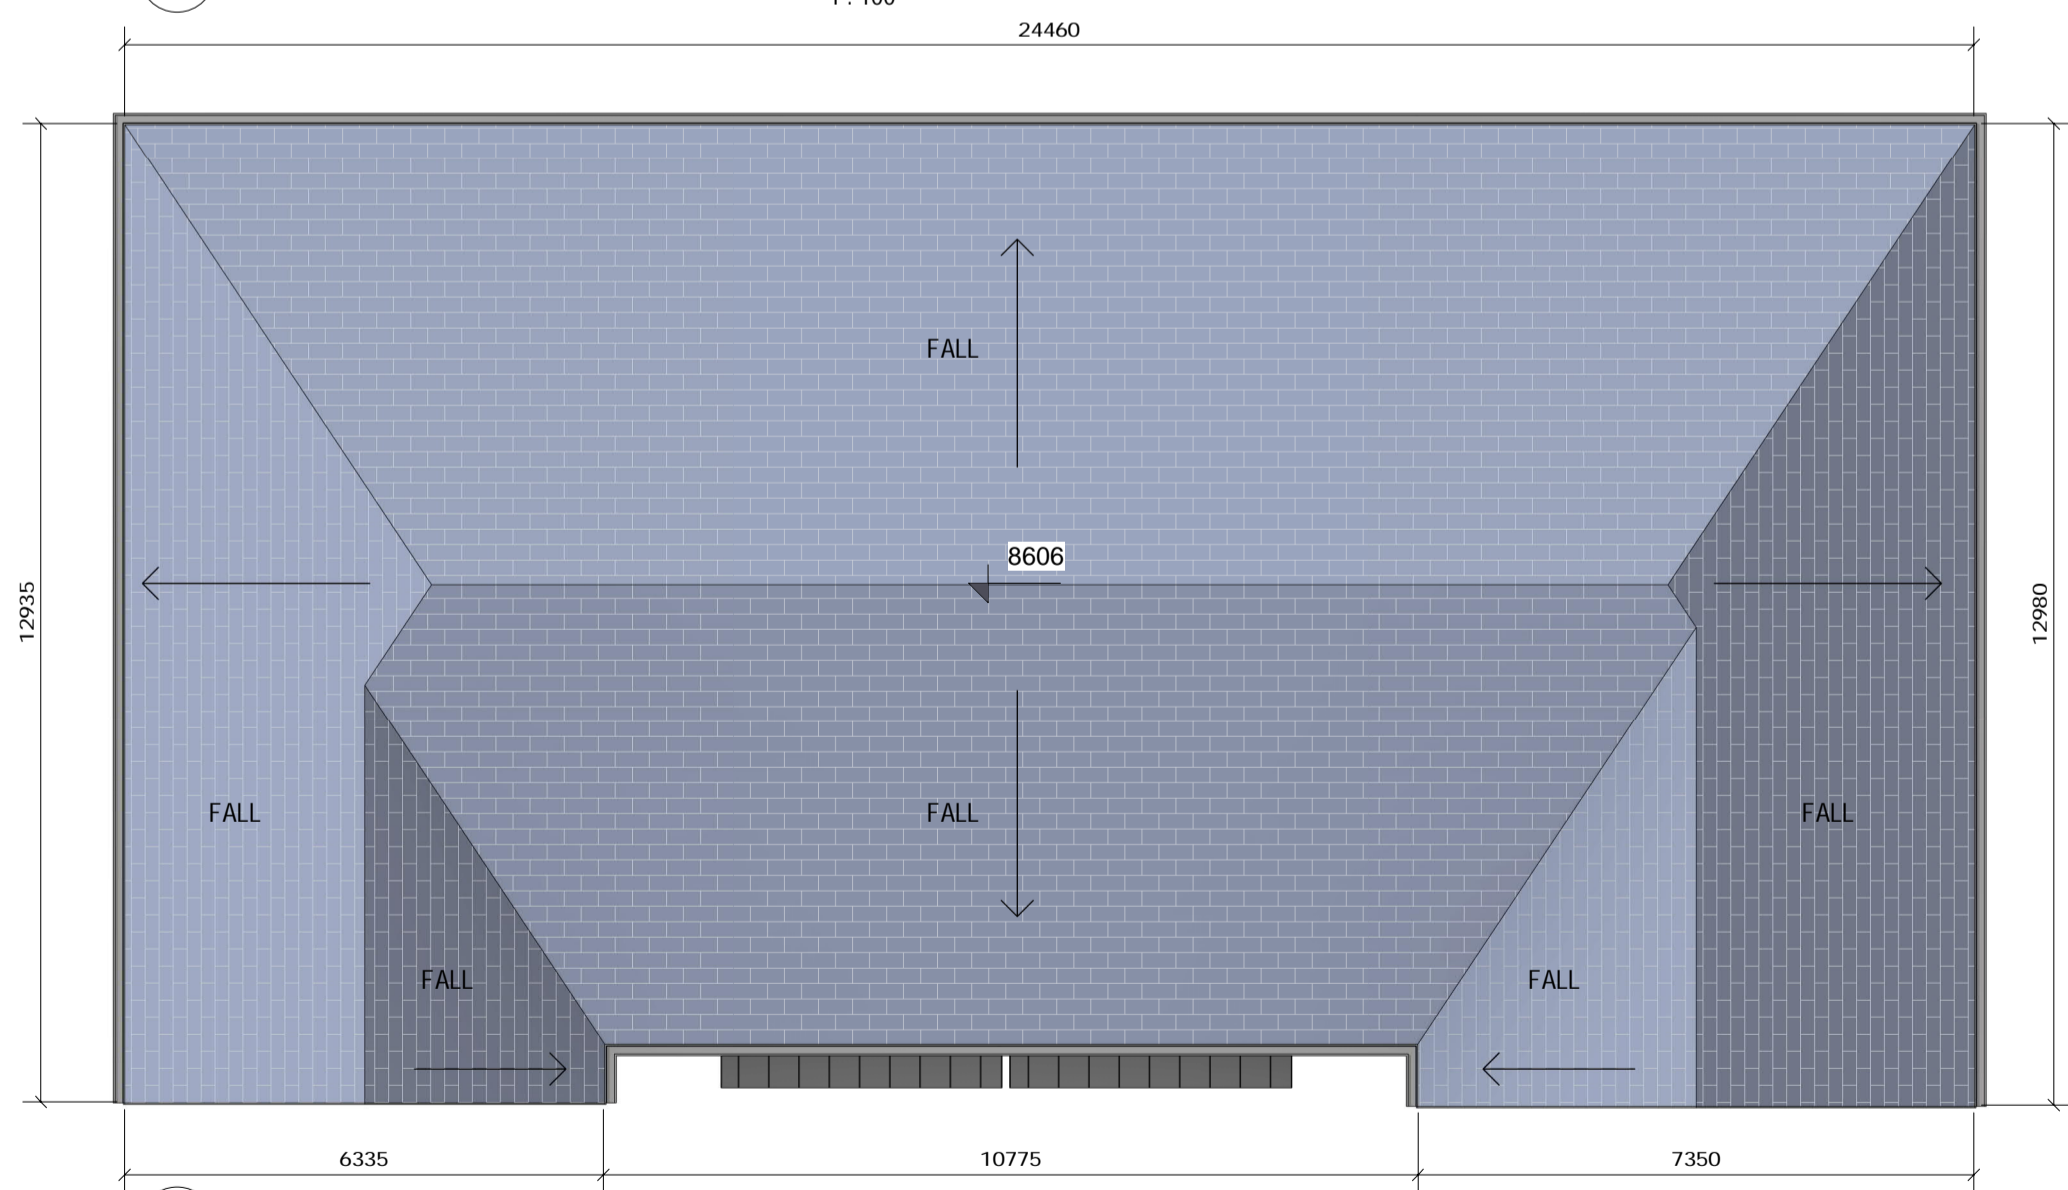

8 Roof Plan 1:100

REV	DATE	DESCRIPTION	BY	LEGEND
1	03/02/2020	Revised for Client Comments	AR	1. Selected roof tiles to pitched roof.
2	15/05/2020	Revised for Comments	RT	2. Sand Cement Render finish.
3	29/05/2020	Updated Layouts	AR	3. Selected natural stone
4	03/06/2020	Updated Annotation	RC	4. Selected natural or reconstituted stone door surround.
5	23/06/2020	Revised Titleblock	AR	5. Selected natural or reconstituted stone string detail.
6	27/08/2020	Side Windows Adjusted, Graphics	AR	6. Black UPVC composite front door.
7	07/10/2020	Issued for SHD Application	AR	7. Selected grey colour finish to UPVC windows and patio doors.
				8. Metal roof to bay windows.
				9. Front driveways - to be finished in gravel and paving, refer to Radharc layout.
				10. Boundary treatment - in accordance with Radharc layout.
				11. Side Gate - Treated and painted timber gate and fence to side passages of dwellings.

NOTES

*Levels on this sheet taken from temporary benchmark at 0.0.
 *Please refer to Site Plan for unit Ground Floor Levels and North Point Location.

Spot Levels



NORTH POINT

ONLY FOR REFERENCE WITH PLANS/DRAWINGS

APPROVED BY

Stennell

07/10/2020 14:39:28

SHD APPLICATION

Client: BURKEWAY HOMES LTD
 Project: BEARNA RESIDENTIAL DEVELOPMENT
 Title: TERRACE TYPE T2 - PLANS, SECTION & ELEVATIONS

Sheet No.: 924-MDO-T2-ZZ-DR-A-02001
 Scale as: 1:100 (A1) Current Rev.: 7 Project No.: 924

MC CAULEY DAYE O'CONNELL
 ARCHITECTS

11 Merrion Square, Dublin 2, Ireland
 Telephone: +353 (0)1 400 4171
 info@mdo.ie | www.mdo.ie