



1 Roof Plan 1:100



2 Side Elevation 01 1:100

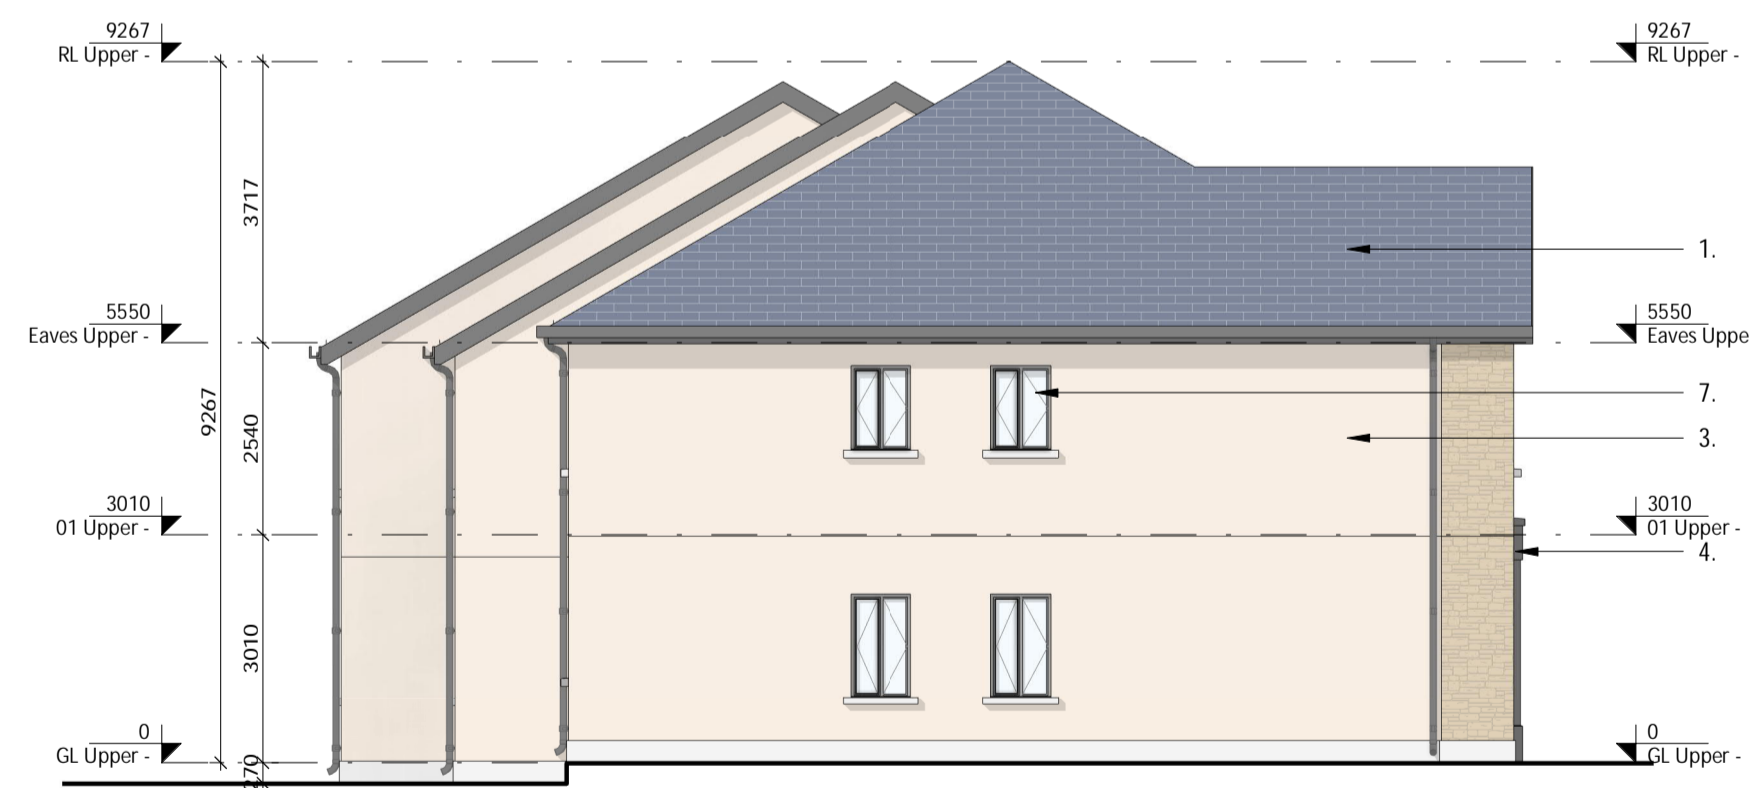

3 Side Elevation 02 1:100


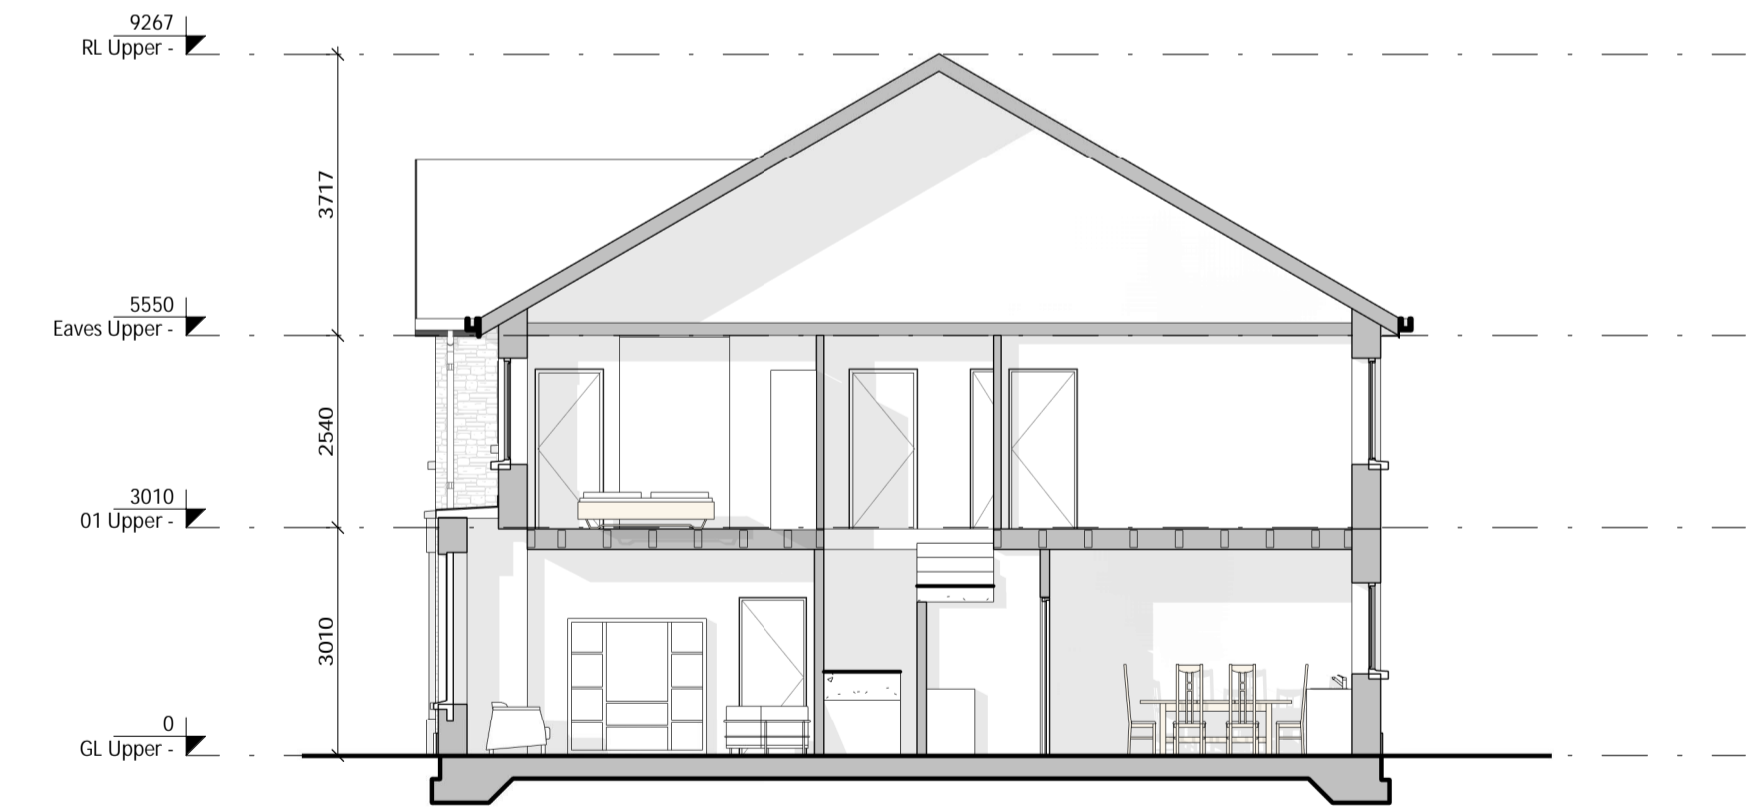


4 Section AA 1:100

REV	DATE	DESCRIPTION	BY	LEGEND
1	03/02/2020	Revised for Client Comments	AR	1. Selected roof tiles to pitched roof.
2	15/05/2020	Revised for Comments	RT	2. Sand Cement Render finish.
3	30/05/2020	Revised Annotation	AR	3. Selected natural stone
4	23/06/2020	Revised Tileblock	AR	4. Selected natural or reconstituted stone door surround.
5	27/08/2020	Rear Windows, 90 WIC & Graphics	AR	5. Selected natural or reconstituted stone string detail.
6	07/10/2020	Issued for SHD	AR	6. Black UPVC composite front door.
				7. Selected grey colour finish to UPVC windows and patio doors.
				8. Metal roof to bay windows.
				9. Front driveways - to be finished in gravel and paving, refer to Radharc layout.
				10. Boundary treatment - in accordance with Radharc layout.
				11. Side Gate - Treated and painted timber gate and fence to side passages of dwellings.

NOTES

*Levels on this sheet taken from temporary benchmark at 0.0.
 *Please refer to Site Plan for unit Ground Floor Levels and North Point Location.

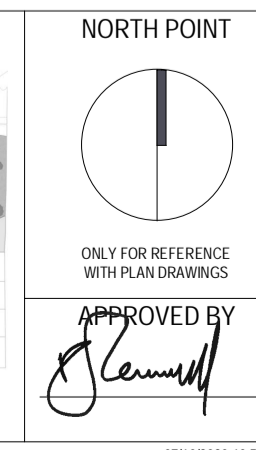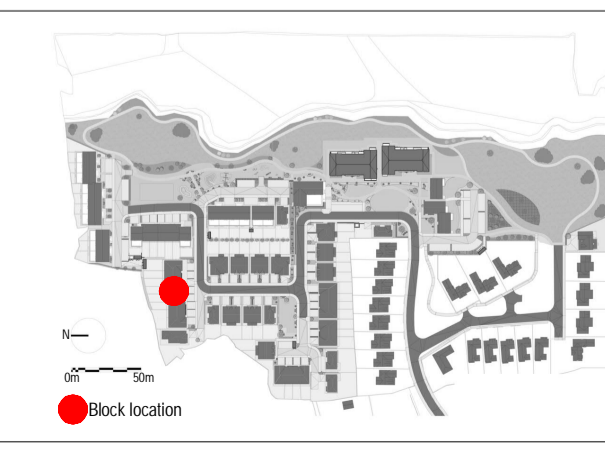

ONLY FOR REFERENCE WITH PLAN DIMENSIONS

APPROVED BY
[Signature]

SHD APPLICATION

Client: BURKEWAY HOMES LTD
 Project: BEARNA RESIDENTIAL DEVELOPMENT
 Title: TERRACE TYPE T4 - ROOF PLAN, SIDE ELEVATIONS & SECTION

Sheet No.: 924-MDO-T4-ZZ-DR-A-02002
 Scale as: 1:100 (A1) Current Rev.: 6 Project No.: 924

MC CAULEY DAYE O'CONNELL
 ARCHITECTS

11 Merrion Square, Dublin 2, Ireland
 Telephone: +353 (0)1 400 4171
 info@mdo.ie | www.mdo.ie

07/10/2020 10:53:26