



01 overall proposed contextual east-north elevation
scale 1:1000

contextual elevation part a contextual elevation part b

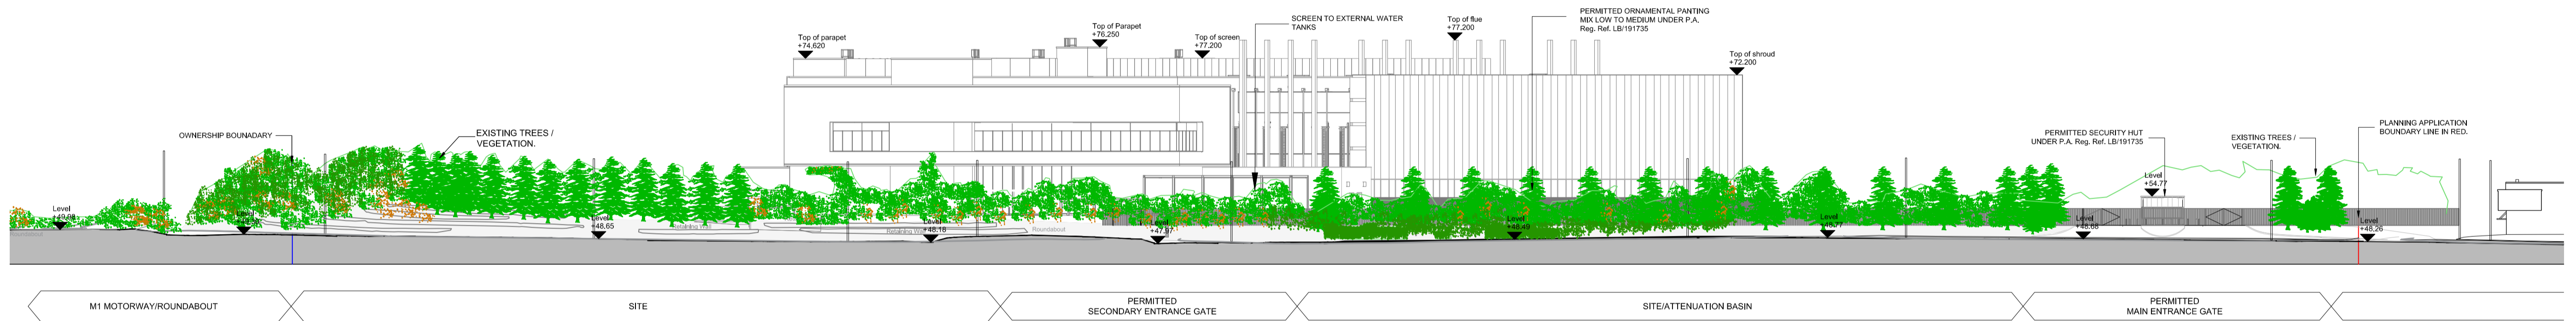

02 proposed contextual east-north elevation (part a)
scale 1:500

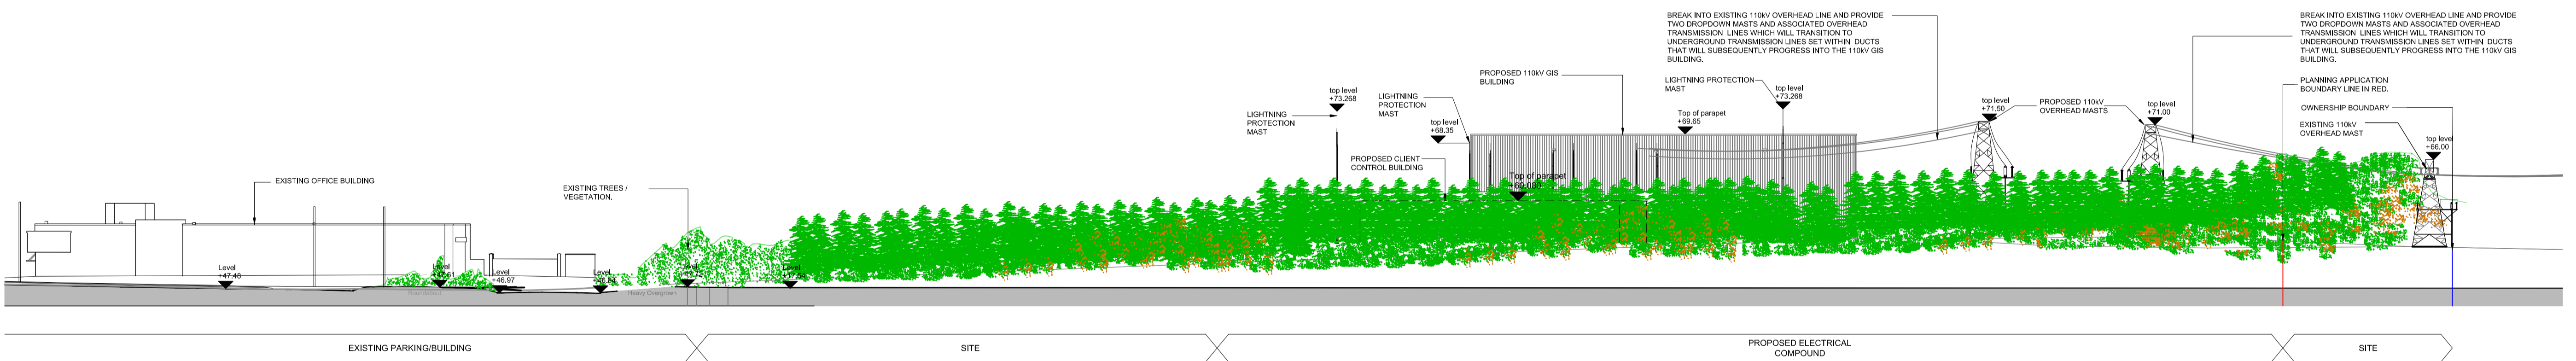


03 proposed contextual east-north elevation (part b)
scale 1:500

NOTES:

Check all dimensions on site. Do not rely on scaled dimensions. This drawing must be read in conjunction with all relevant contract documents.

- LEGEND:**
- SITE SUBJECT TO PLANNING APPLICATION.
 - LANDS IN THE OWNERSHIP OF THE APPLICANT / LANDOWNER.

This drawing is the property of Michael Collins Associates Ltd. (trading as MCA Architects). The drawing shall not be copied, reproduced or otherwise used without the consent of Michael Collins Associates Ltd.

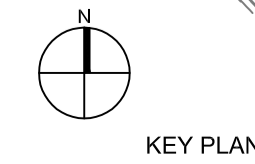

Rev	Date	Description	Drwn	Chkd	Rev	Date	Description	Drwn	Chkd
P02	13.10.20	ISSUED FOR SUBMISSION							

Architecture • Interior Design • Masterplanning • Project Management

MCA
ARCHITECTS

4 Hanover Wharf,
Aungier Road, Dublin 2,
Ireland. D02 X039
+353 1 6760916
info@mca.ie
www.mca.ie

Client:	CAP DEVELOPMENT LLC	Job No.:	2020.26
Project:	OLDBRIDGE 110kV SUBSTATION	Sheet:	A1
Drawing:	PROPOSED CONTEXTUAL EAST-NORTH ELEVATION	Scale:	varies
Stage:	PLANNING	Status Code:	S5
Status:	FOR SUBMISSION	Revision:	P02
Drawing:	CAP - MCA - 00 - XX - DR - A - 1045		