



1 proposed south elevation

scale 1 : 200

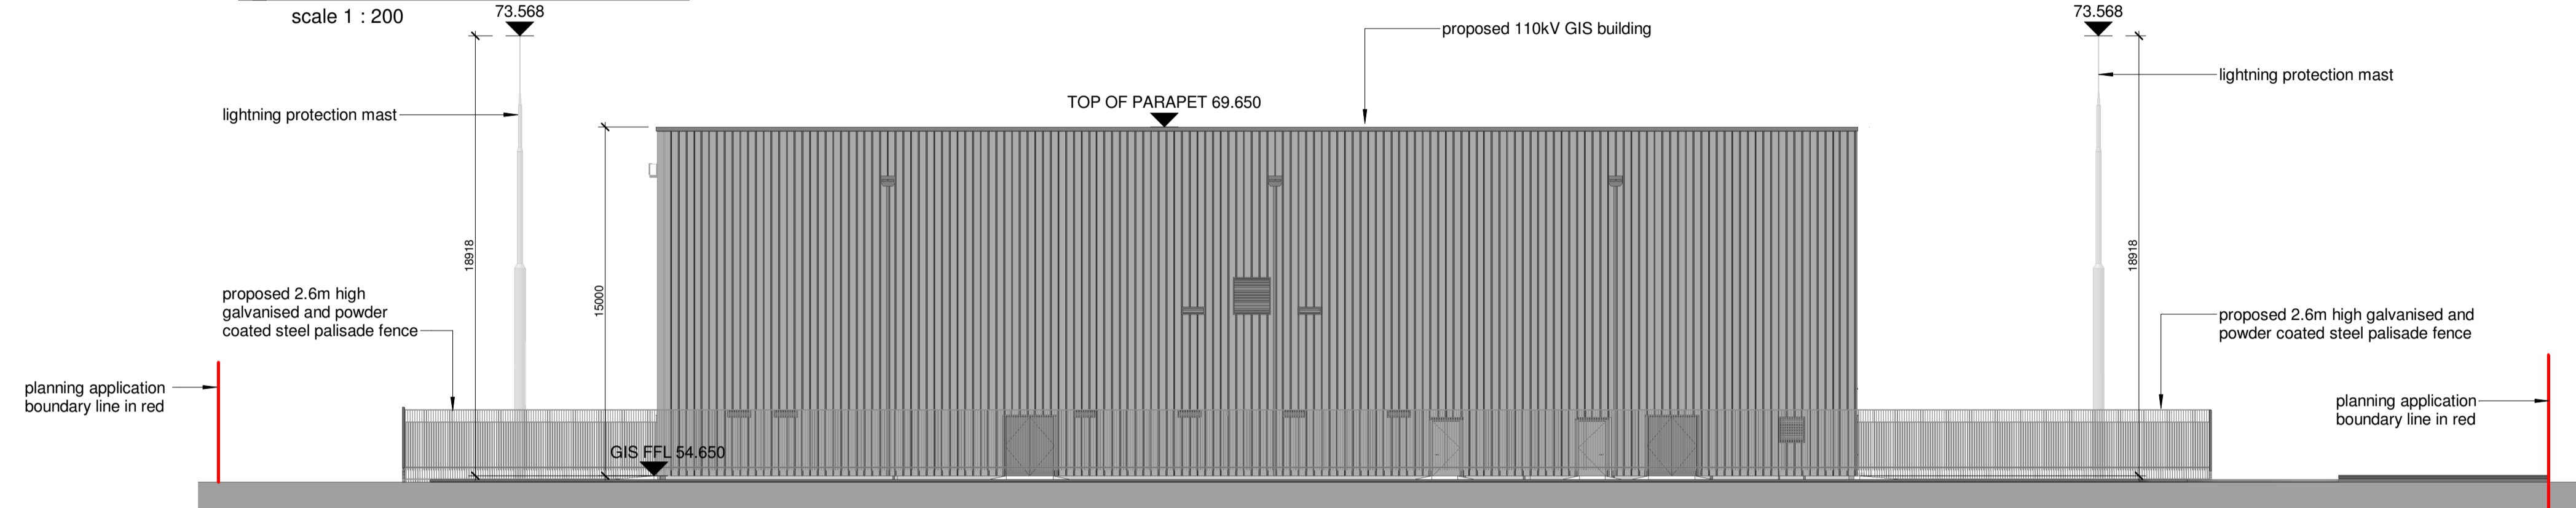


2 proposed west elevation

scale 1 : 200

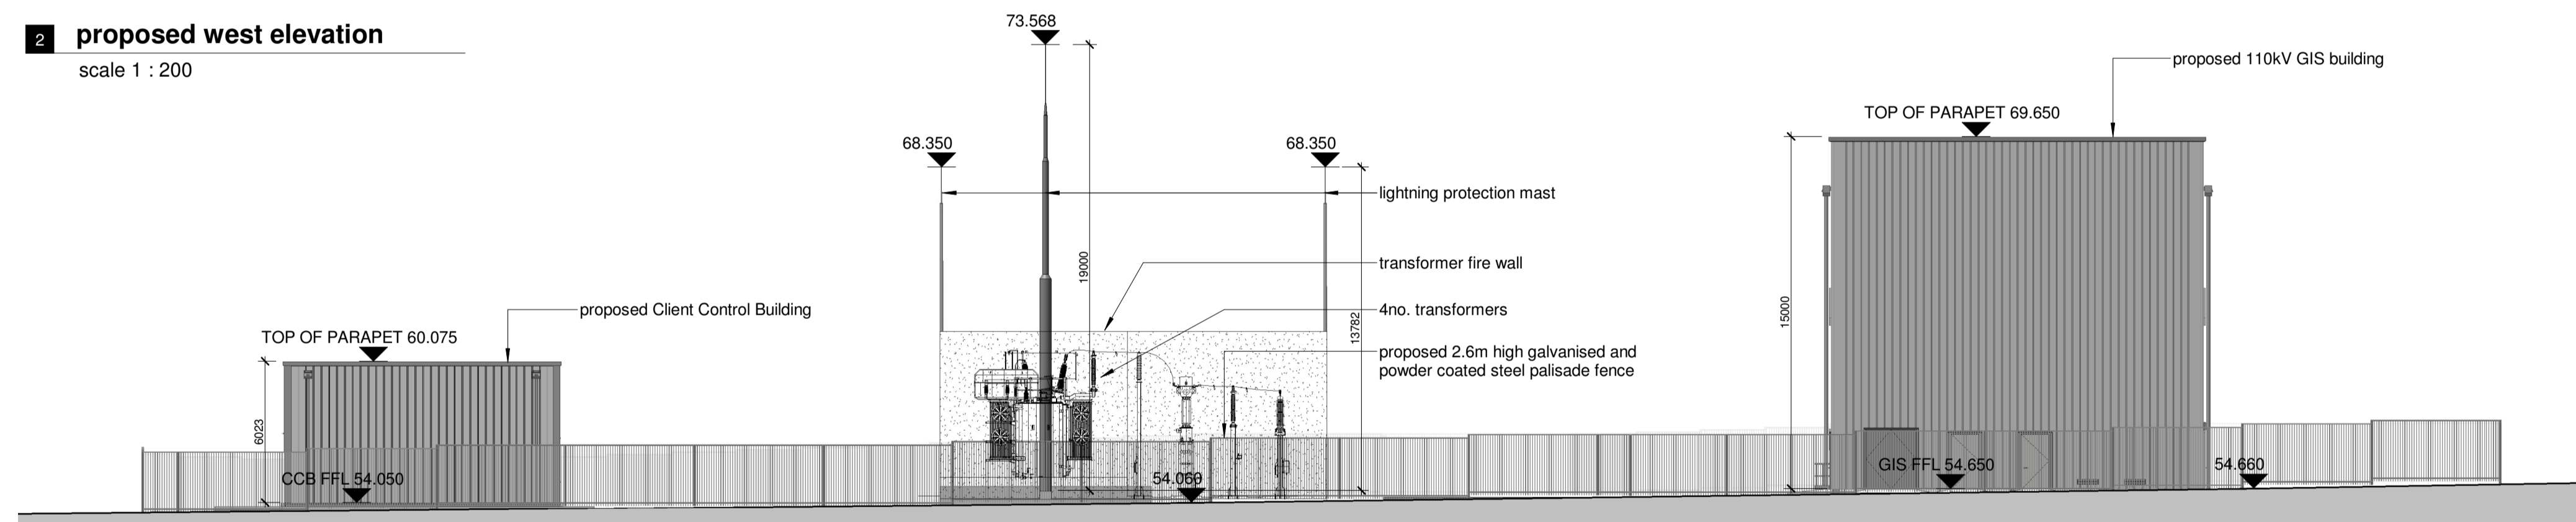


3 proposed north elevation

scale 1 : 200

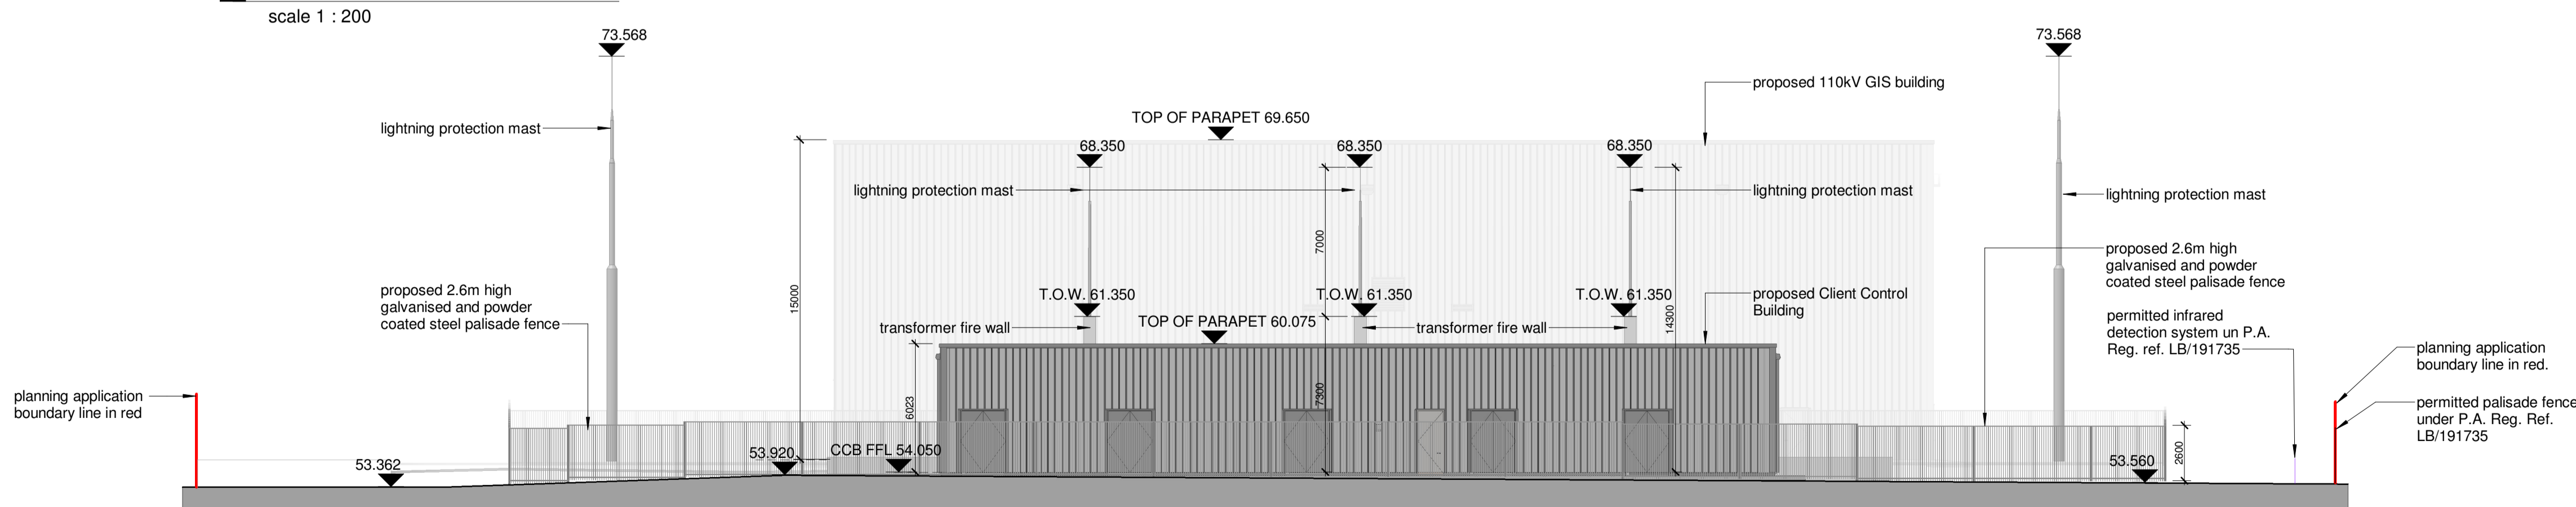

4 proposed east elevation

scale 1 : 200

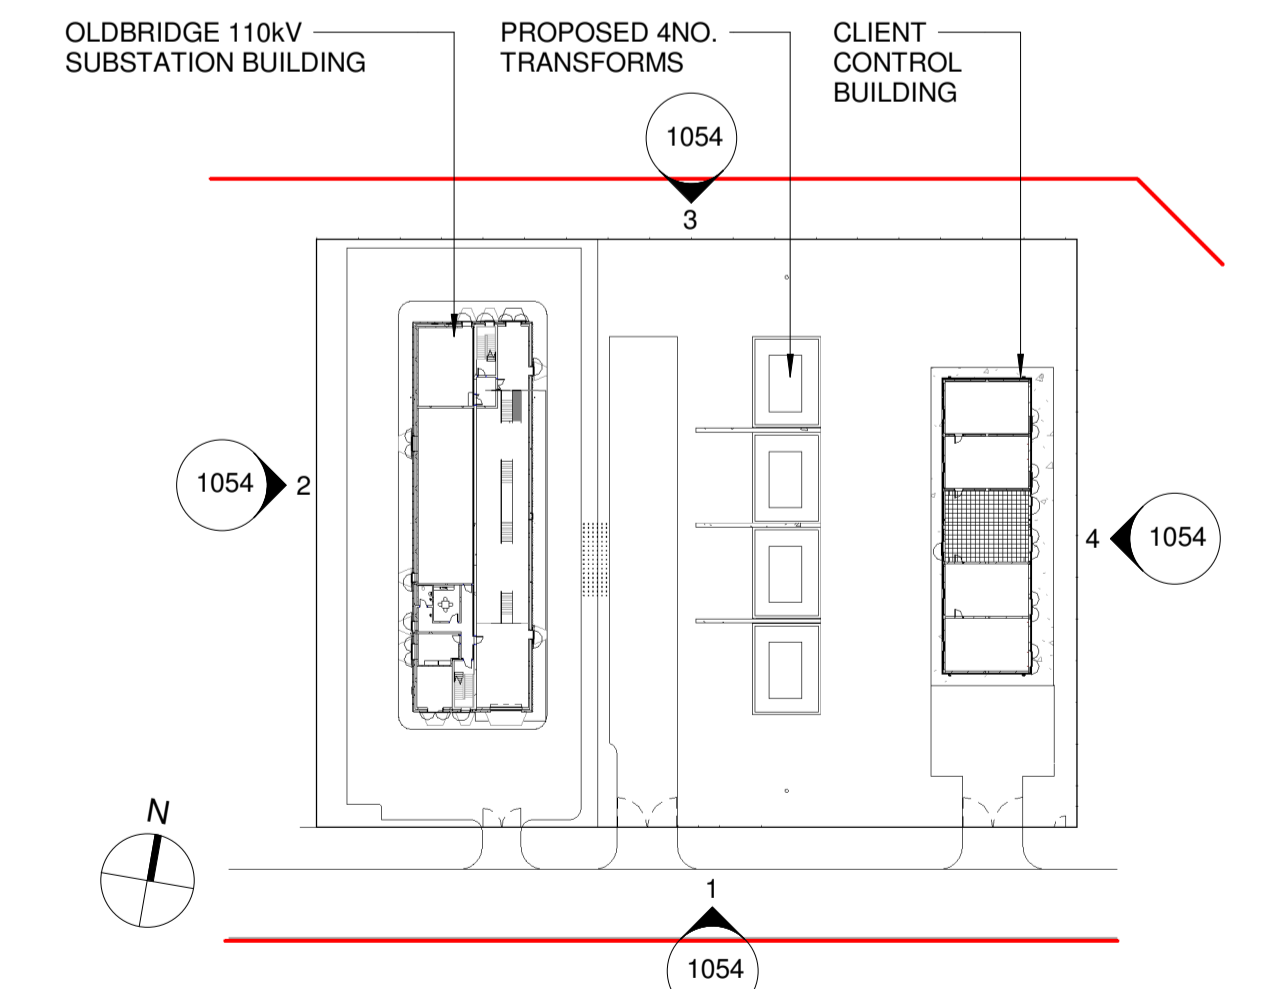

5 KEYPLAN

scale 1 : 1000

NOTES:

Check all dimensions on site. Do not rely on scaled dimensions. This drawing must be read in conjunction with all relevant contract documents.

This drawing is the property of Michael Collins Associates Ltd. (trading as MCA Architects). The drawing shall not be copied, reproduced or otherwise used without the consent of Michael Collins Associates Ltd.

LEGEND:
 SITE SUBJECT TO PLANNING APPLICATION

Rev	Date	Description	Dm	Chkd
P03	13.10.20	ISSUED FOR SUBMISSION	ML	IOK

Architecture + Interior Design + Masterplanning + Project Management

MCA
ARCHITECTS

Client:	CAP DEVELOPMENTS LLC	Job No:	2020.26
Project:	OLDBRIDGE 110kV SUBSTATION	Sheet:	A1
Drawing:	OLDBRIDGE 110kV SUBSTATION BUILDING COMPOUND ELEVATIONS	Scale:	As indicated
Stage:	PLANNING	Status Code:	S5
Status:	FOR SUBMISSION	Drawing Number:	CAP-MCA-01-XX-DR-A-1054

4 Harcourt Wharf,
 Aigler Road,
 Dublin 2, Ireland.
 +353 1 6760916
 info@mca.ie
 www.mca.ie

REVISION:
 P03