




Visitor Compound Layout Plan Scale 1:200

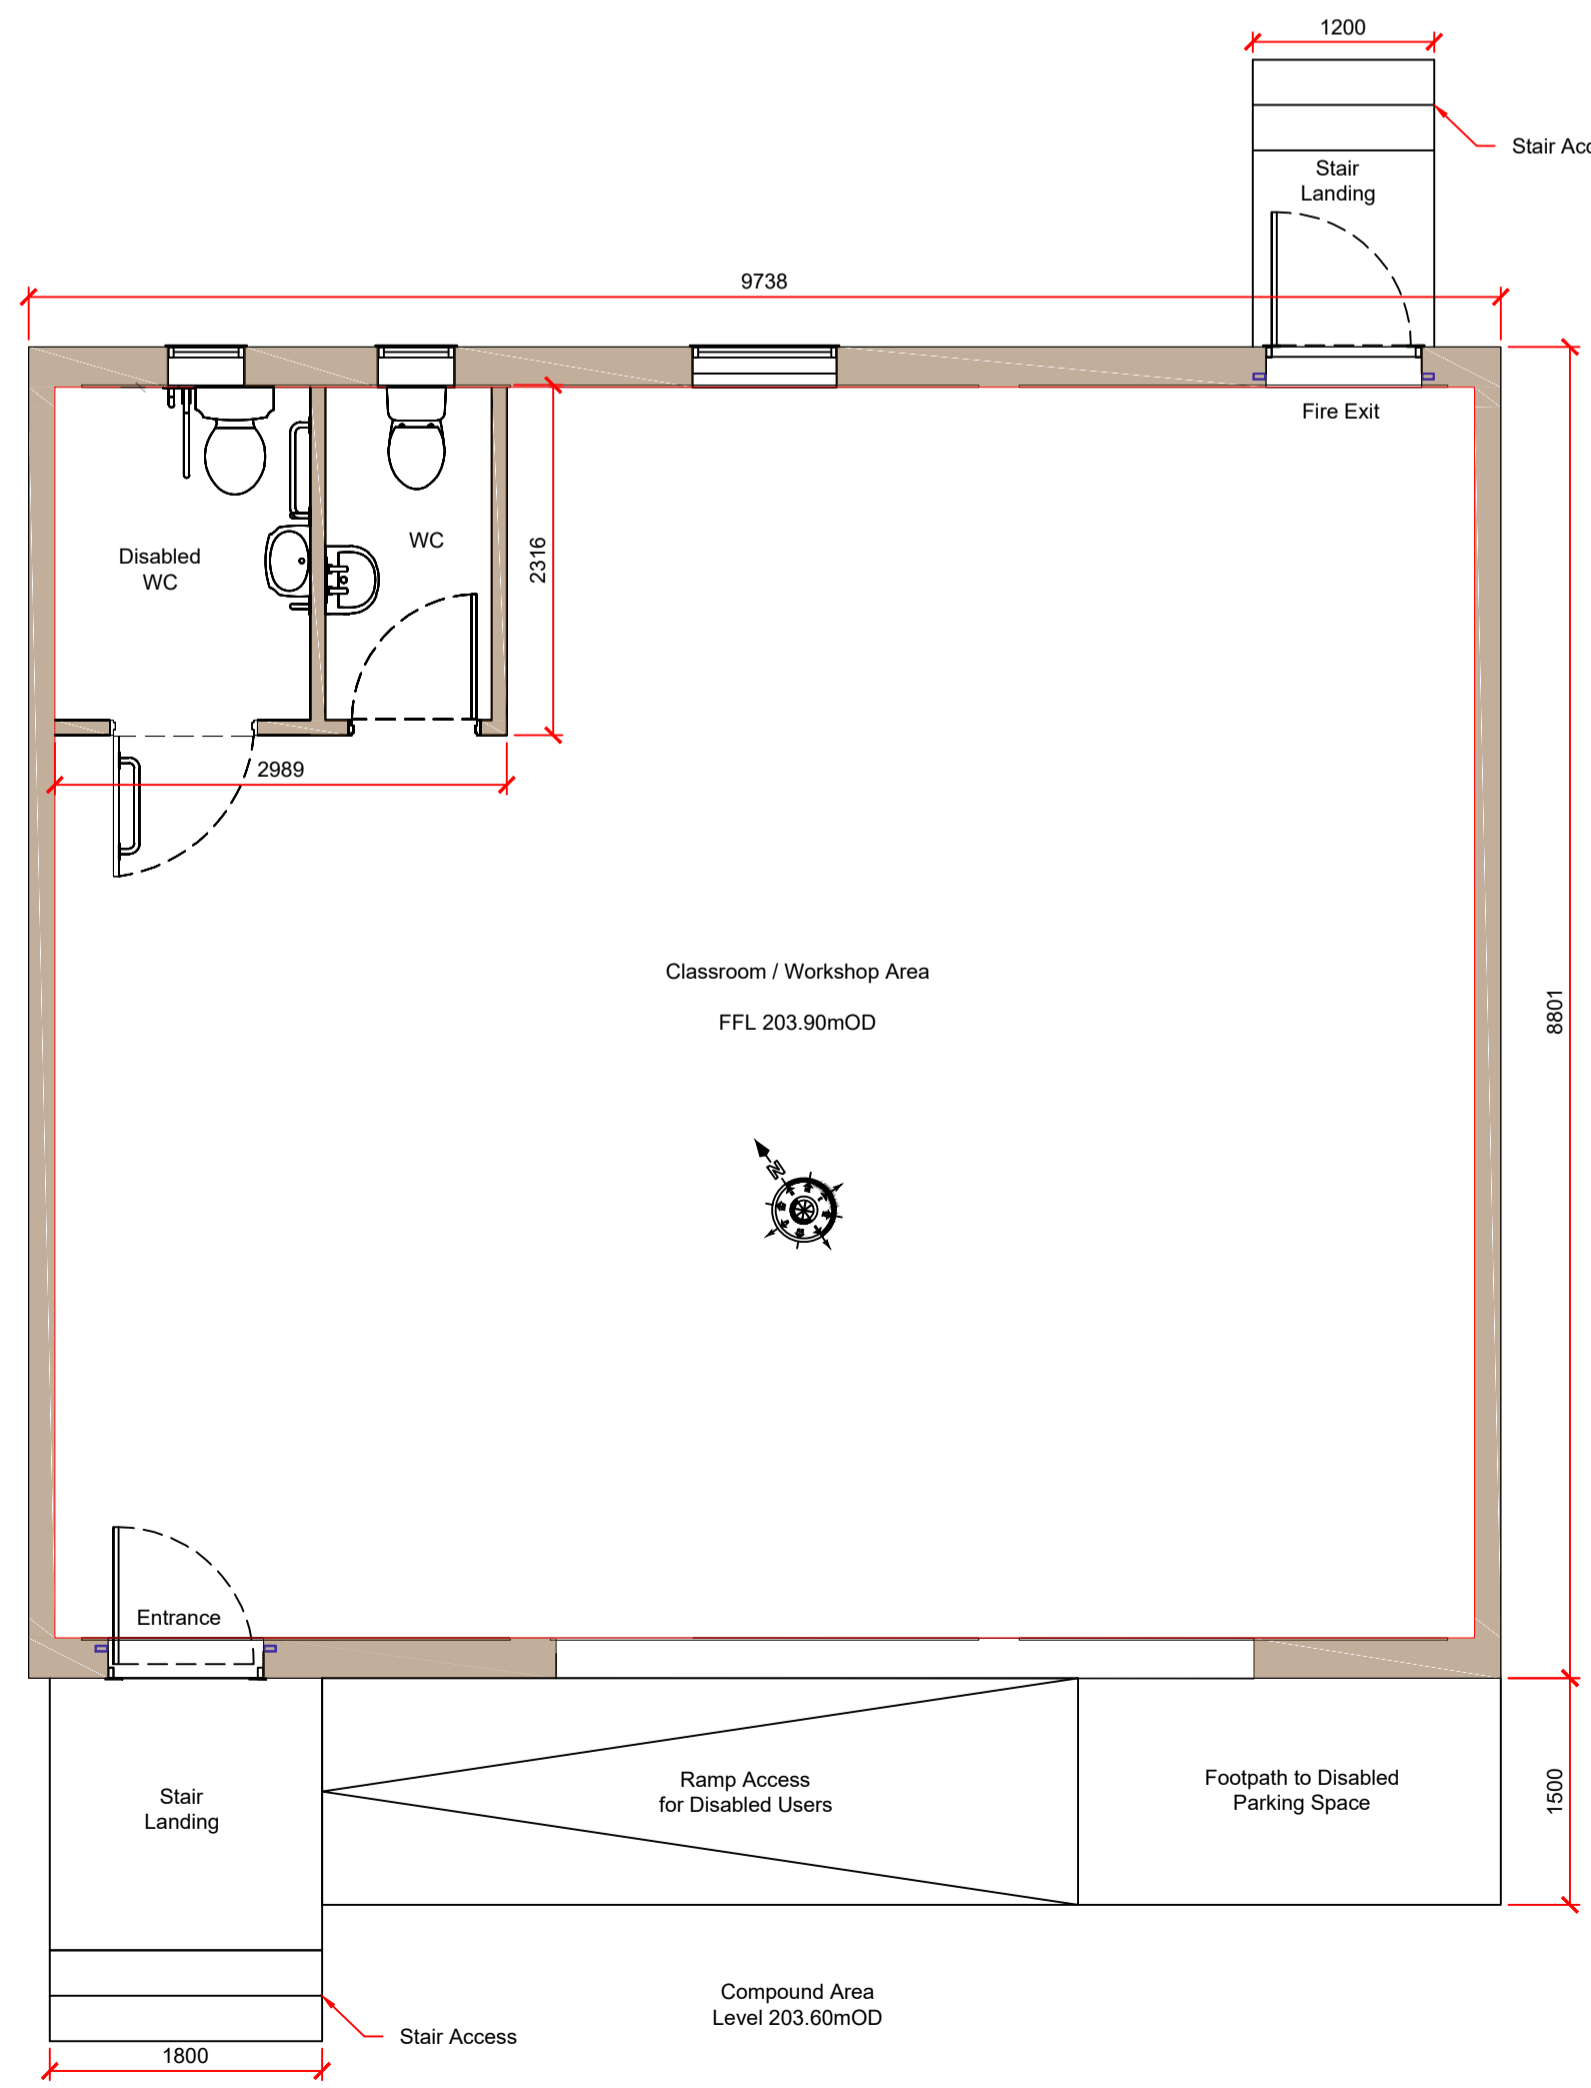


Visitor Building Plan Scale 1:50

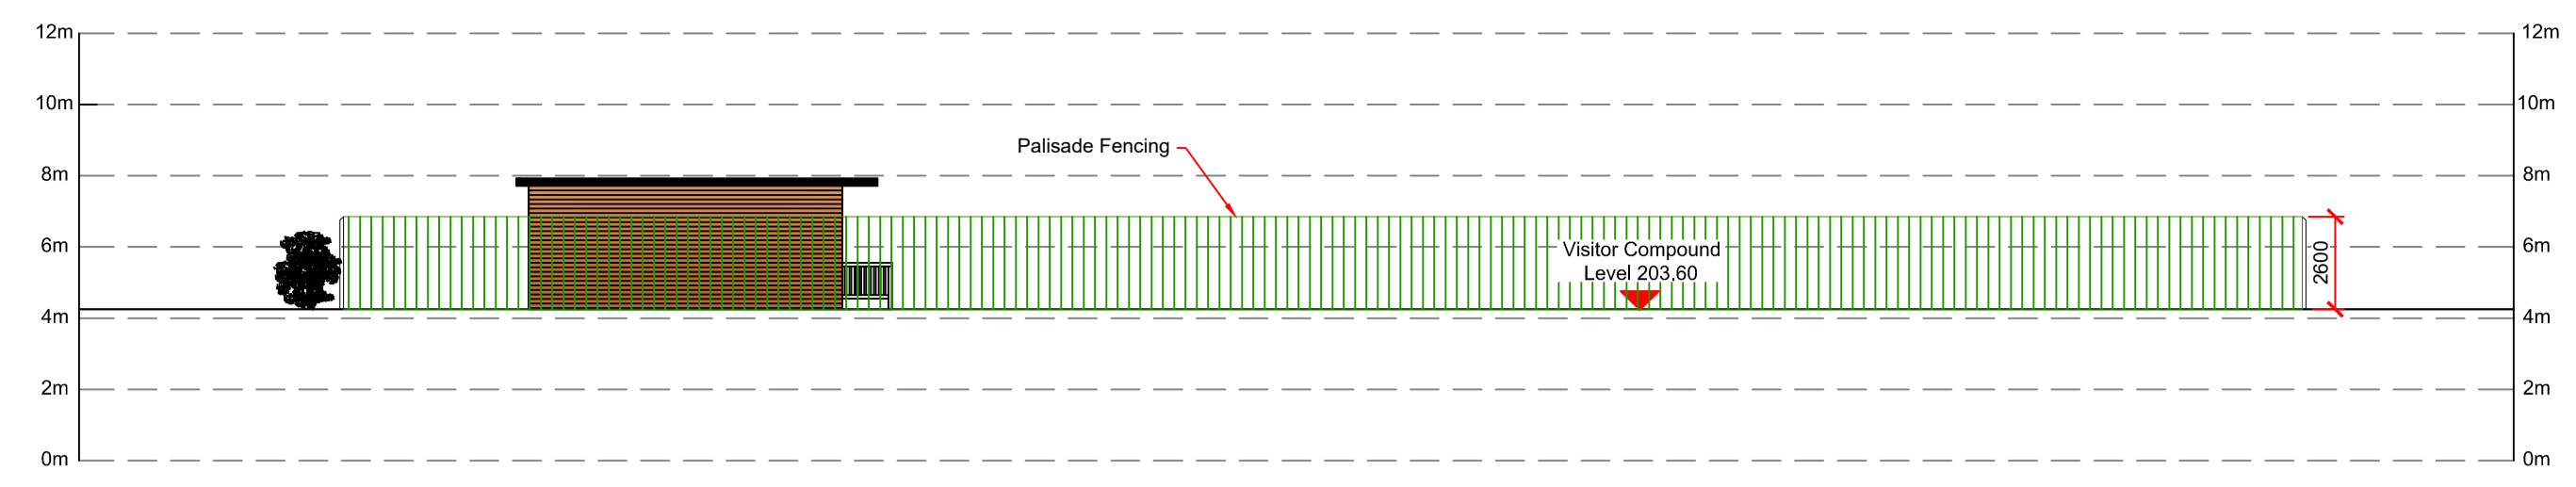


Elevation A Scale 1:200

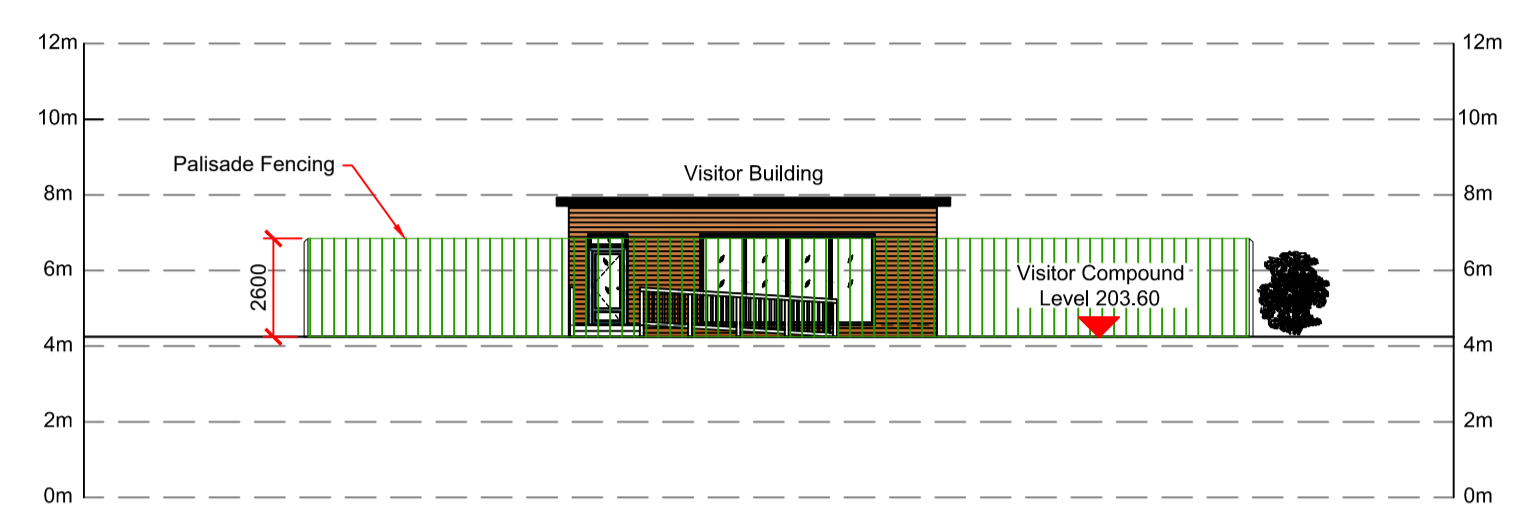


Elevation B Scale 1:200

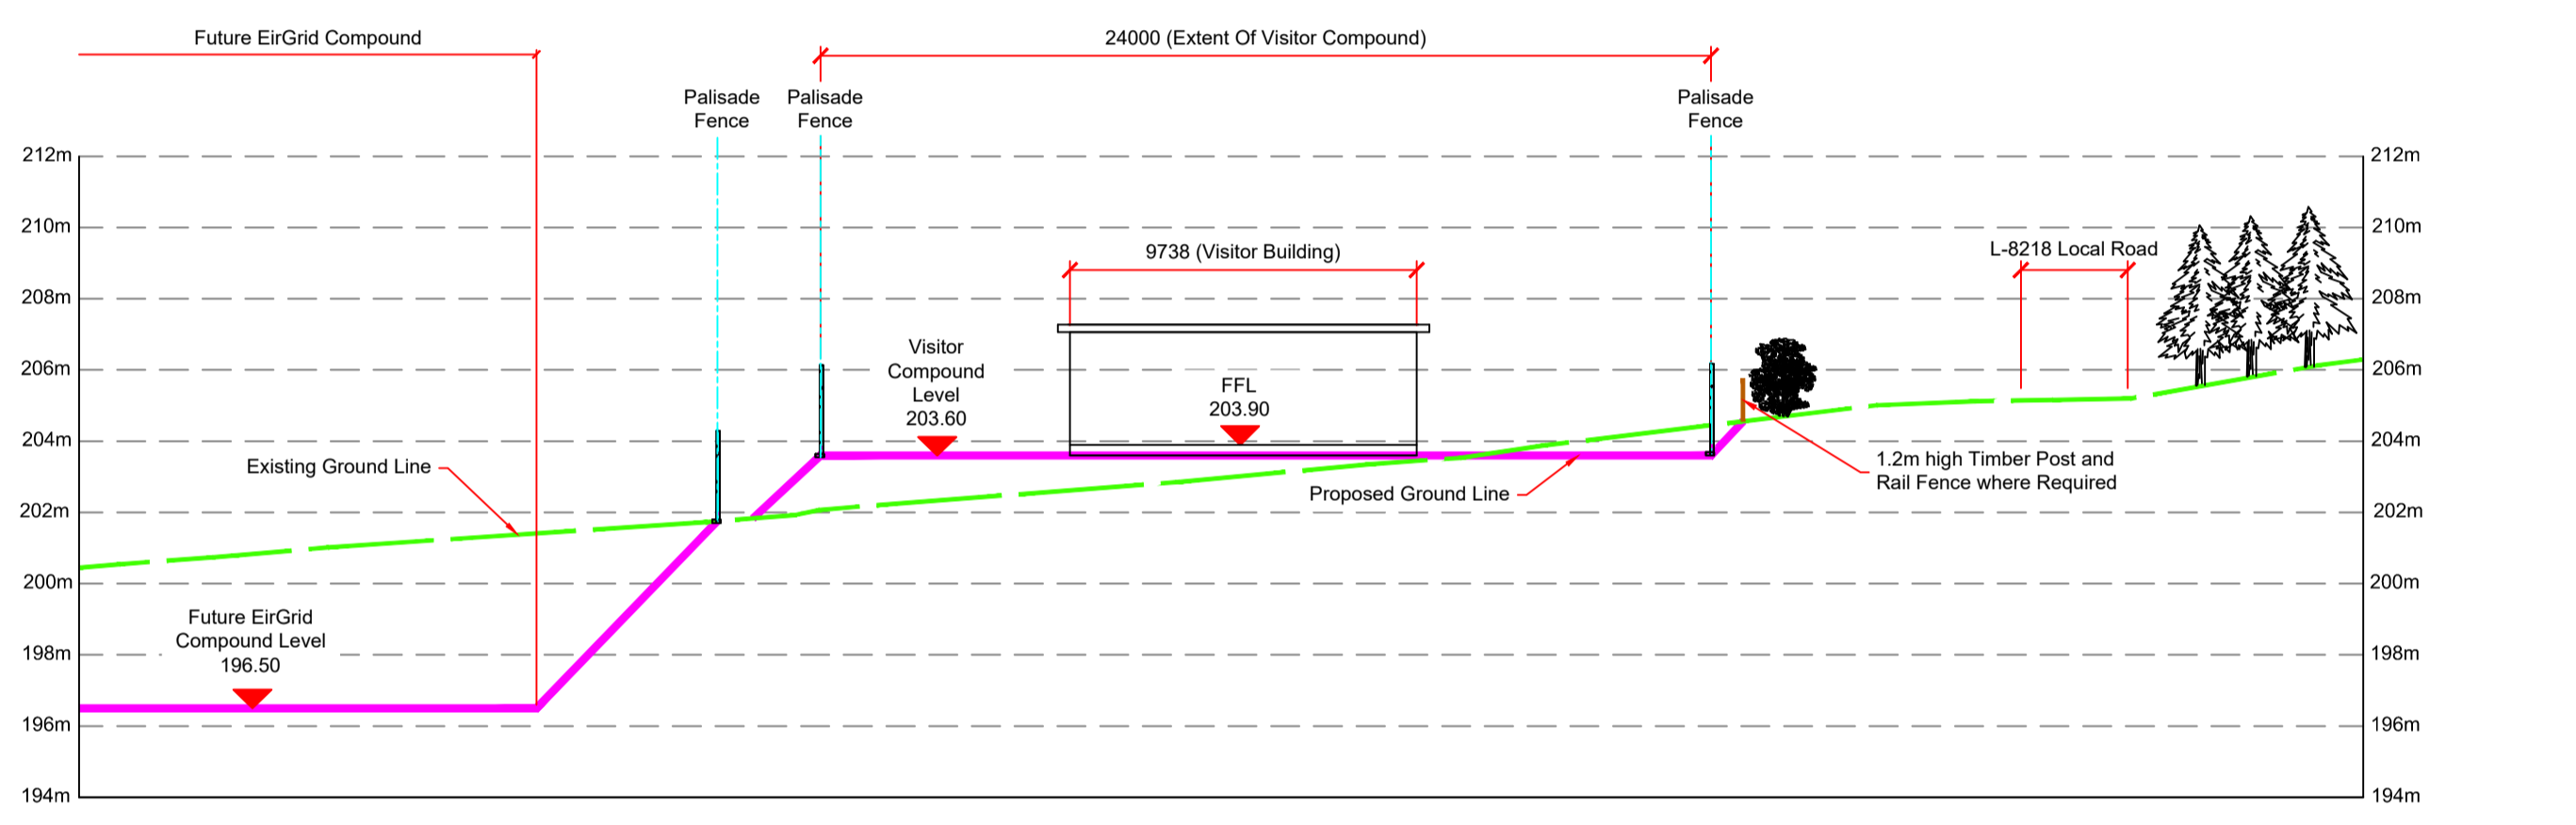


Section 1-1 Scale 1:200

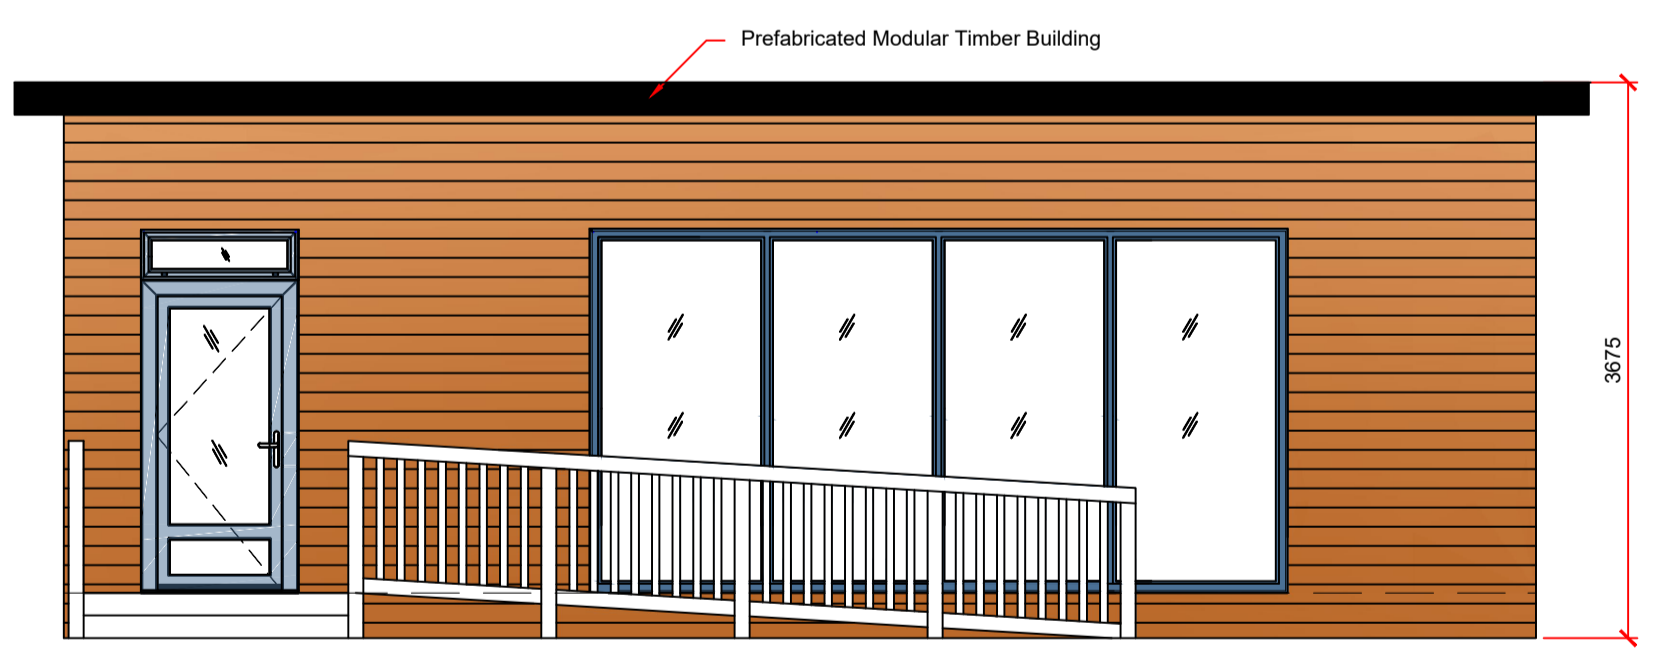


South Elevation Scale 1:50

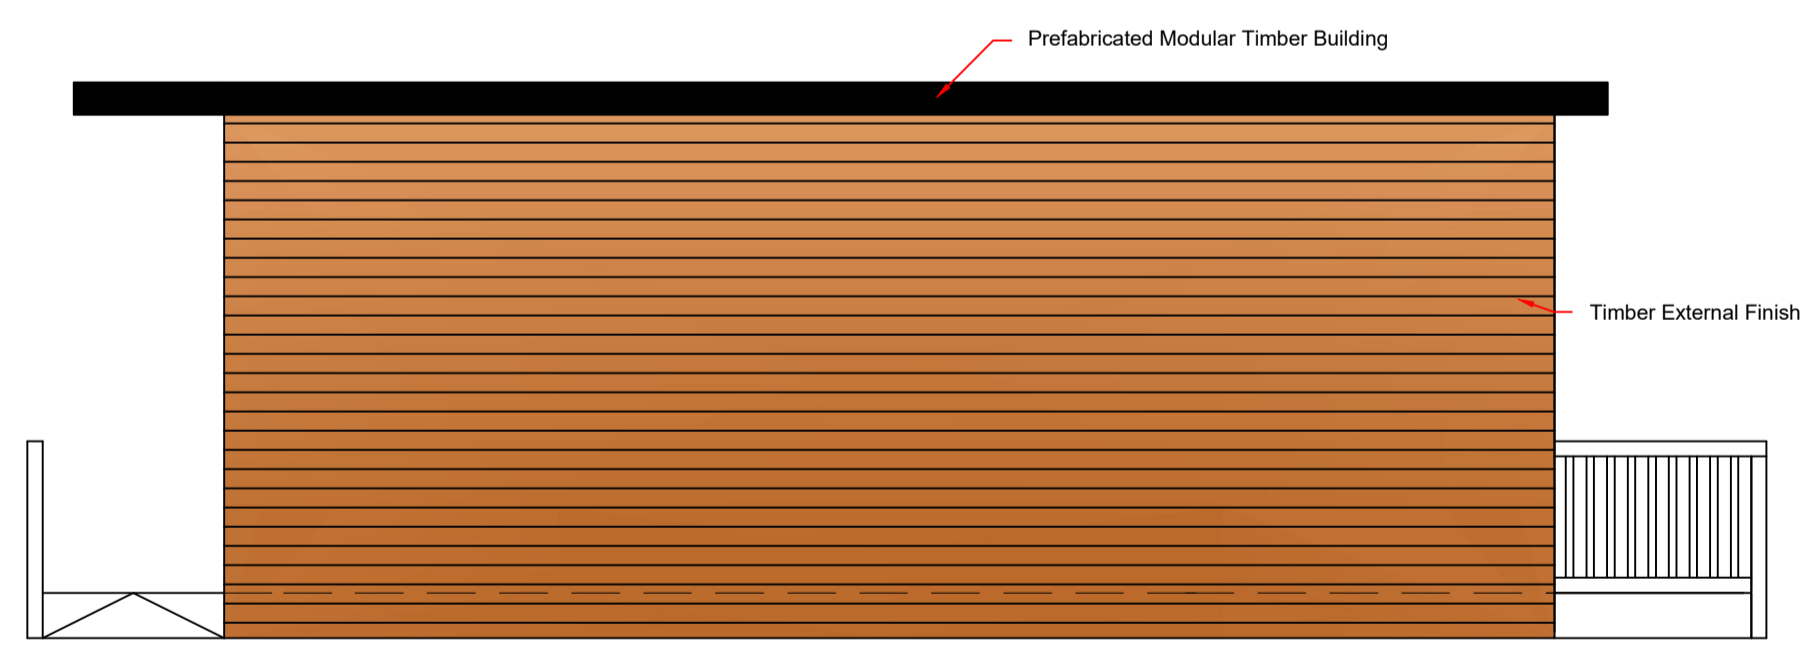

East Elevation Scale 1:50

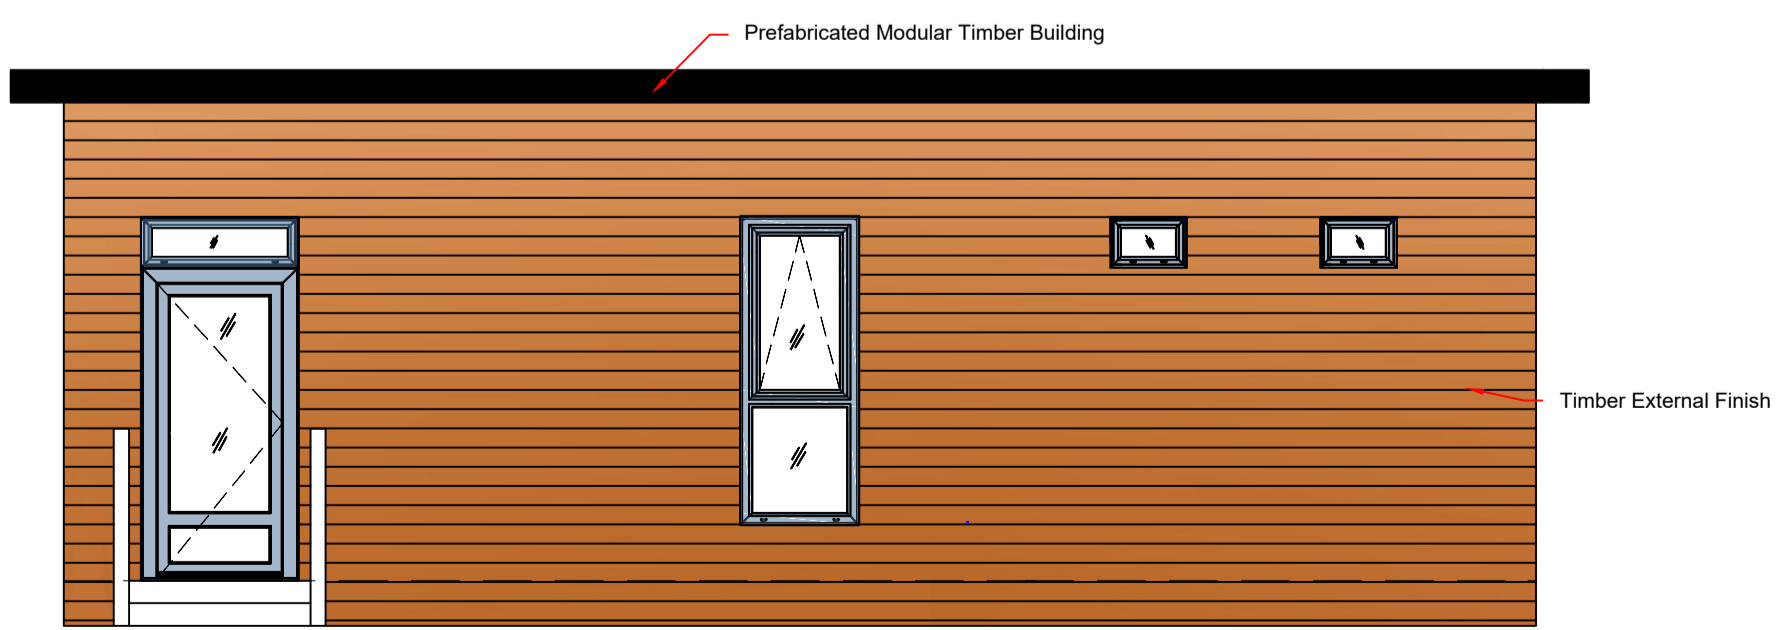


North Elevation Scale 1:50

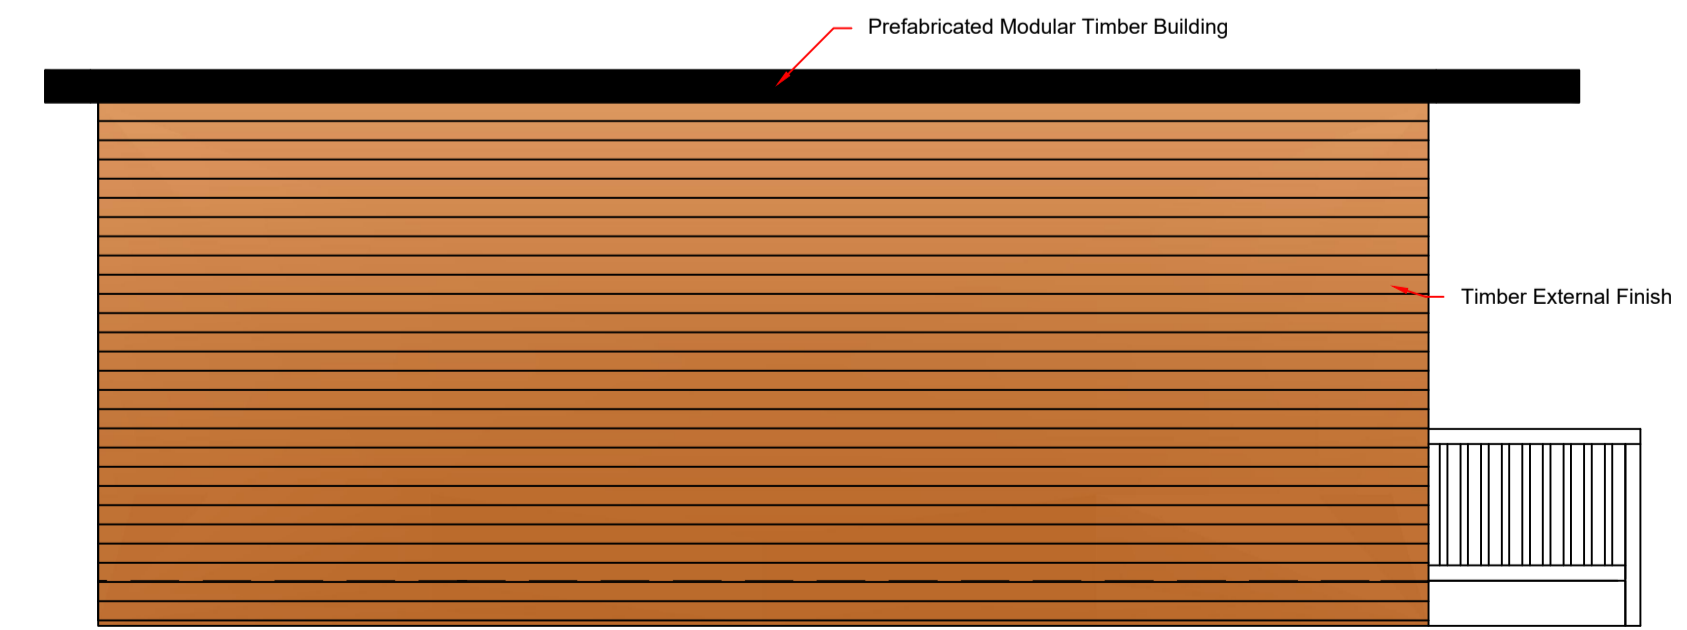


West Elevation Scale 1:50

- Notes :**
- All drawings are to be read in conjunction with all relevant Specifications, Bills of Materials, Architectural, Services and Engineering drawings.
  - Any discrepancies between these documents shall be brought to the attention of the Engineer.
  - All dimensions are in millimetres, unless noted otherwise.
  - All levels are in metres related to Ordnance Datum.
  - Drawings are not to be scaled.
  - The finalised layout may be subject to micro-siting due to unforeseen ground conditions. The extent of flexibility will be site specific and should generally not extend beyond 20 metres.

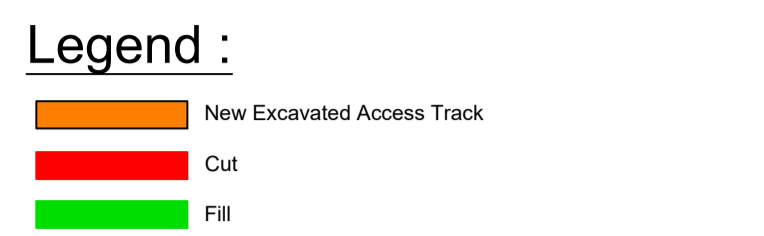

**Reference Drawings :**  
19107-5005 Site Layout Master Sheet

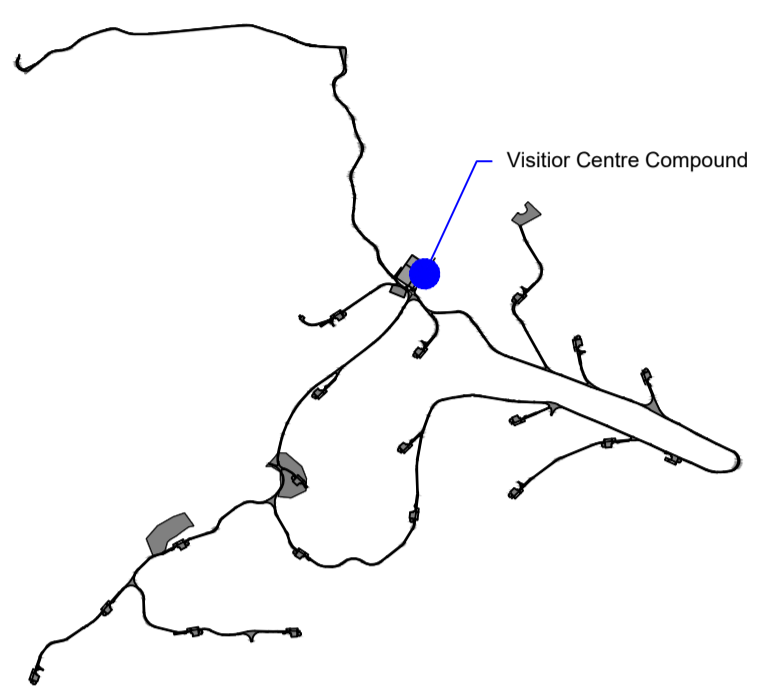

Key Plan NTS

Rev.	Date	Description	JK	CM	HBR
A	03.07.2020	Issued For Planning			

Project: Carrowagowan Wind Farm

Title: Visitor Building Layout And Details



Reen Point, Blennerville, Tralee, Co. Kerry.  
Tel: +353 (0)66 7123404  
Fax: +353 (0)66 7126886  
E-mail: tralee@mwp.ie

Drawn	Ch'd (DO)	Ch'd (Eng)	Approved	JL	PN	JK	As Shown	21.11.2019	21.11.2019	21.11.2019	21.11.2019	21.11.2019	21.11.2019
Scales (A1) As Shown													
Drg. No. 19107-5047													
Rev. A													