



01 GROUND FLOOR PLAN PLAYER WILLS FACTORY
SCALE 1:200

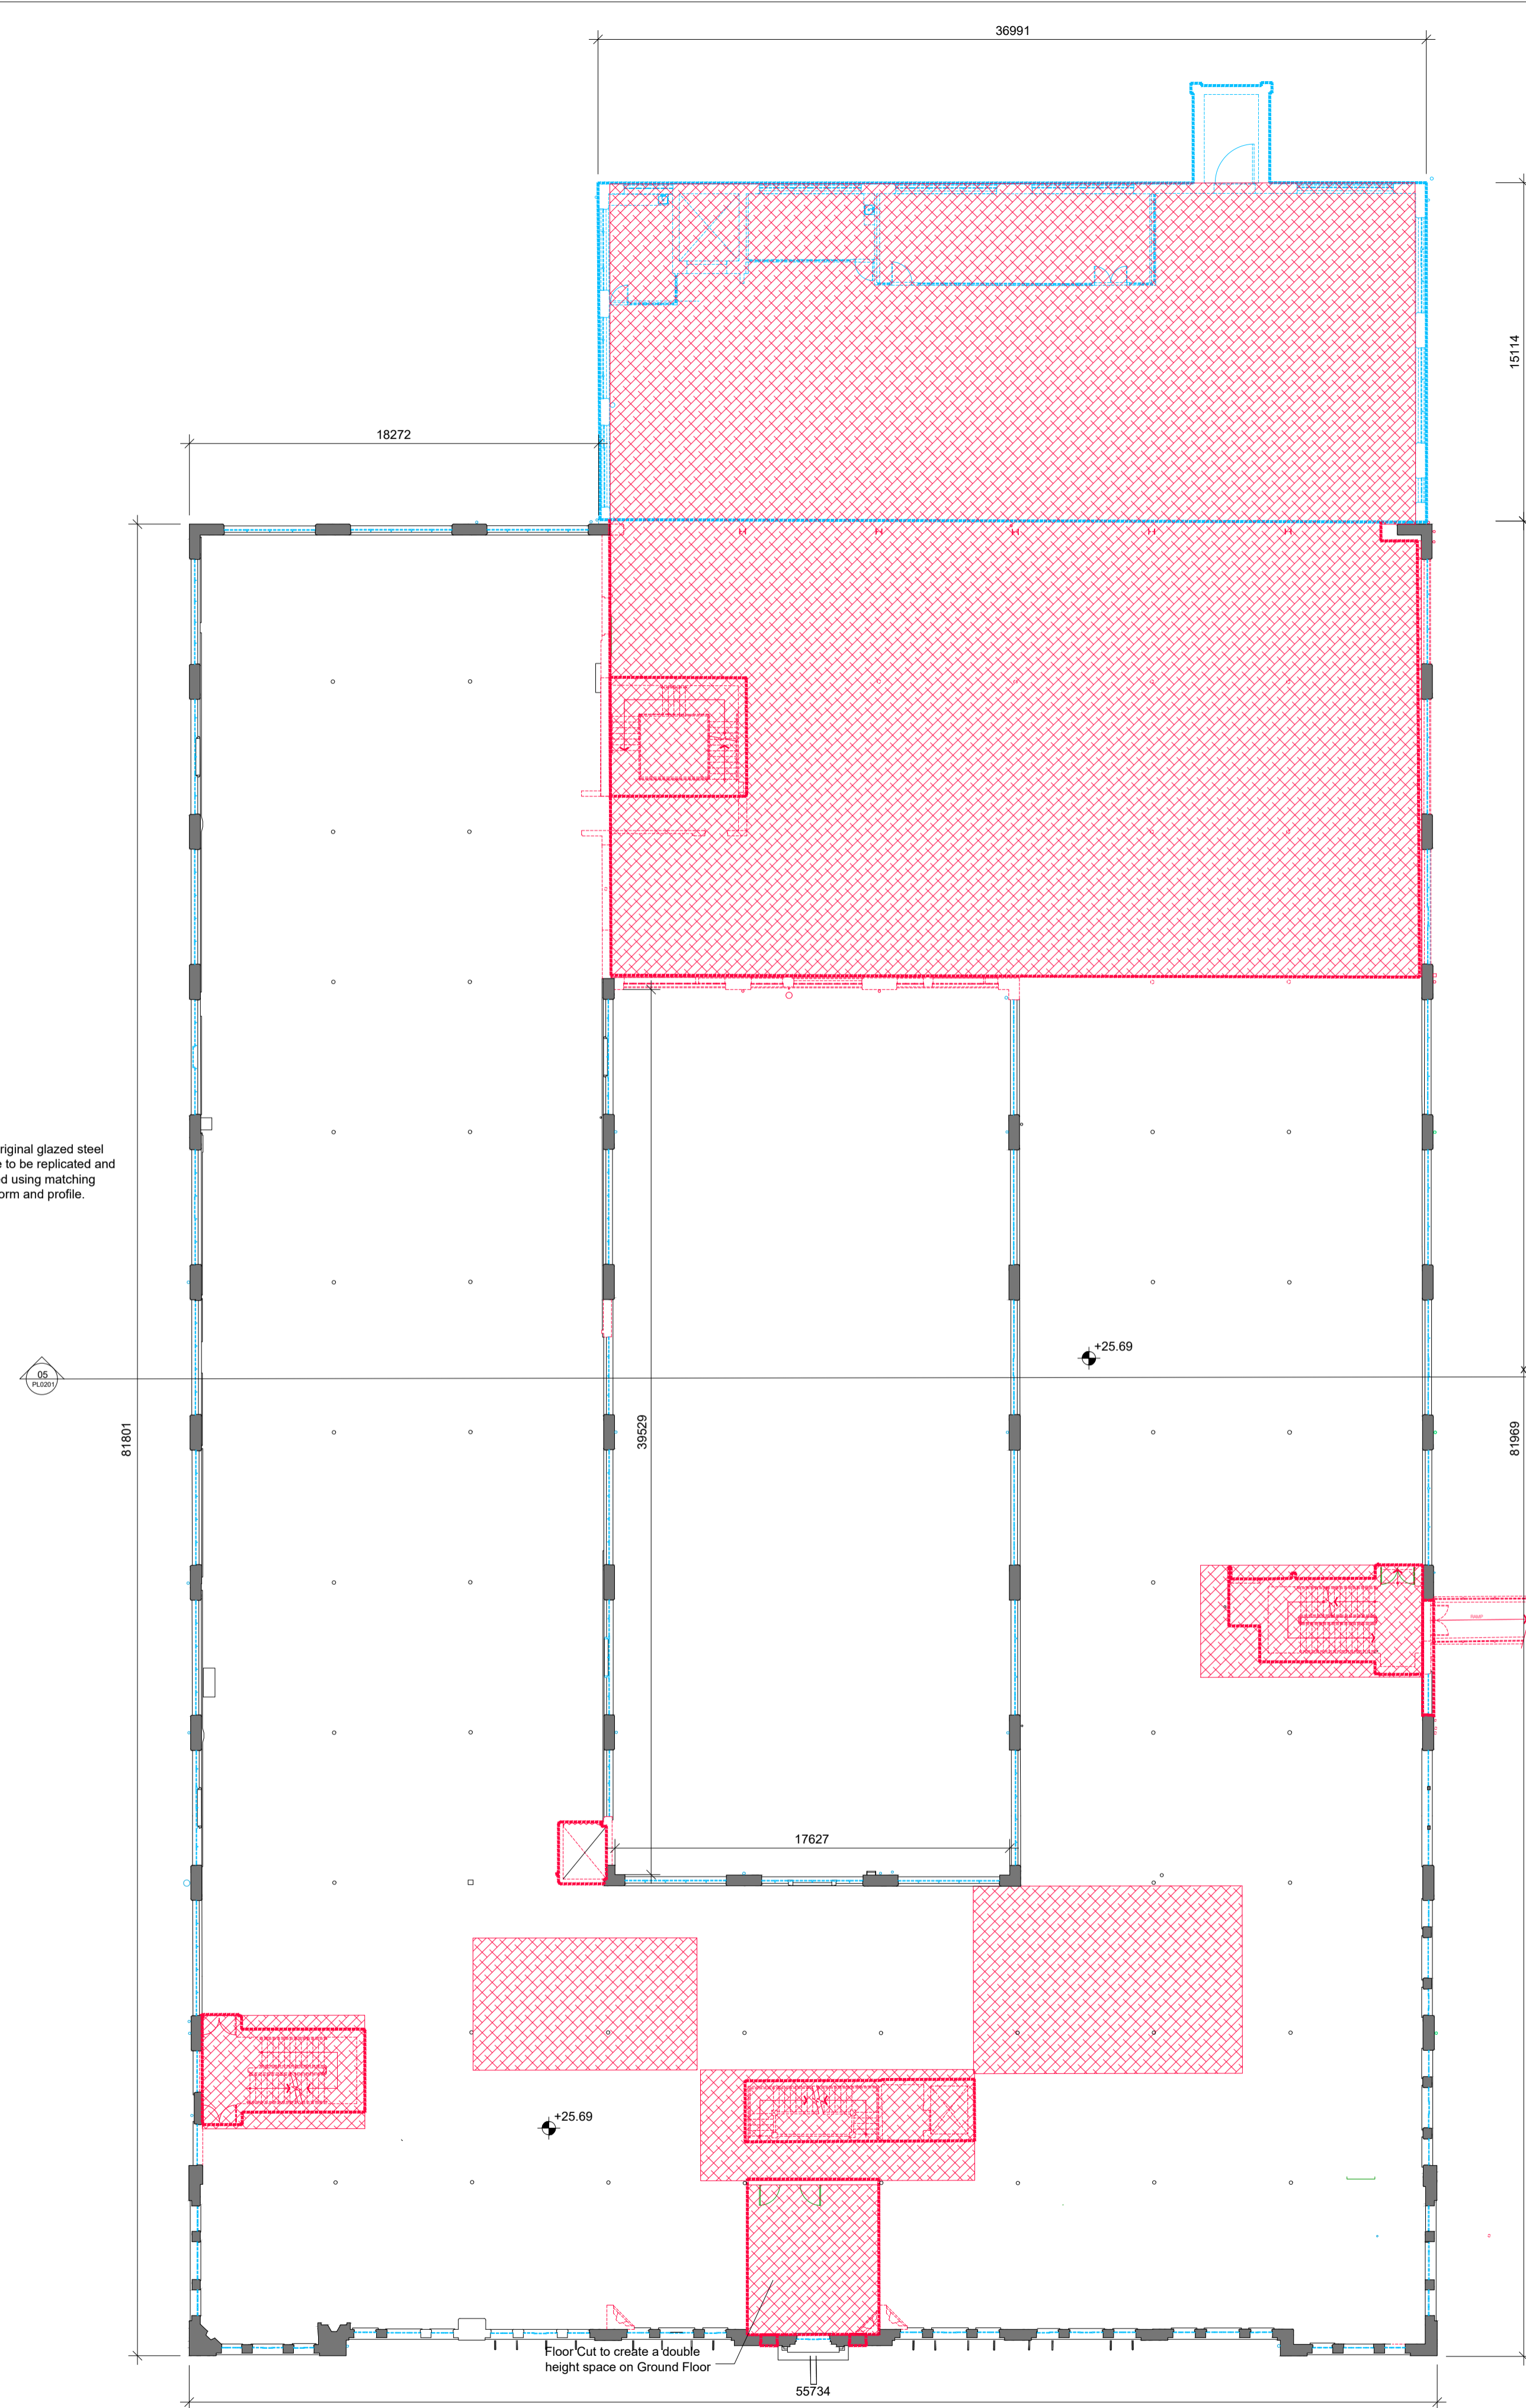

02 FIRST FLOOR PLAN PLAYER WILLS FACTORY
SCALE 1:200

NOTE:
ALL DIMENSIONS TO BE CHECKED ON SITE
NO DIMENSIONS TO BE SCALED FROM THIS DRAWING
THIS DRAWING IS TO BE READ IN CONJUNCTION WITH RELEVANT CONSULTANTS DRAWINGS

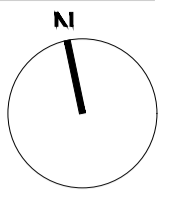

DEMOLITION LEGEND

- ORIGINAL FABRIC PROPOSED FOR REMOVAL**
Structural fabric from the original 1924 Factory proposed for careful removal in accordance with conservation specifications ■■■■■
- NON-ORIGINAL FABRIC PROPOSED FOR REMOVAL** ■■■■■
- NON-LOAD BEARING WALLS AND DOORS PROPOSED FOR REMOVAL** ■■■■■
- ORIGINAL FABRIC PROPOSED FOR REMOVAL**
Structural slabs required to be removed to allow for new structures to be constructed or new slab to be infilled ▨▨▨▨
- Structure to be retained** ■

REV	DATE	DESCRIPTION	CHKD	DRN
A	DEC 2020	ISSUED FOR PLANNING	BF	AR

PLANNING

Henry J Lyons
Architecture + Interiors +353 1 888 3333 51-54 Pearse Street
henryjlyons.com info@henryjlyons.com Dublin D02 KA66

KPF Kuba Pedersen Fox Associates
(International) PA
Architects and Planning Consultants
75 Ludgate Street
London WC2E 8JA
England
T: +44 (0) 20 7497 1175
http://www.kpf.com

CLIENT
DBTR-SCR1 Fund

PROJECT
SHD on the former Player Wills Site and Dublin City Council Lands at South Circular Road, Dublin 8

JOB NUMBER:	950578
DATE:	MARCH 2020
SCALE:	1:200 @A1
DRAWN:	RMD
CHECKED:	BF
FILE NAME:	950578 X- PL0100 PW_Demolitions

DRAWING
PW1
DEMOLITION FLOOR PLANS
LEVELS 00, 01

BLOCK	DRAWING NUMBER	ZONE	REVISION
	PL0100		A

© Henry J Lyons