


01 PW1 BASEMENT PLAN
SCALE 1:200

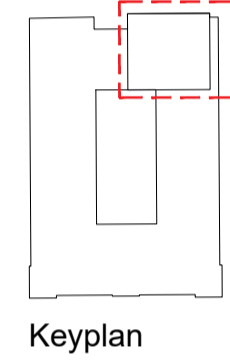


02 PW1 GROUND FLOOR PLAN
SCALE 1:200

SOUTH CIRCULAR ROAD

NOTE
ALL DIMENSIONS TO BE CHECKED ON SITE
NO DIMENSIONS TO BE SCALED FROM THIS DRAWING
THIS DRAWING IS TO BE READ IN CONJUNCTION WITH
RELEVANT CONSULTANTS DRAWINGS

- Cultural Space
- Shared Living Unit
- Shared Living Amenity
- Shared Living Facilities
- BTL Amenity Area
- BTL Facility Area
- Commercial Space
- Creche
- Studio
- 1 Bed
- 2 Bed
- 3 Bed
- Services

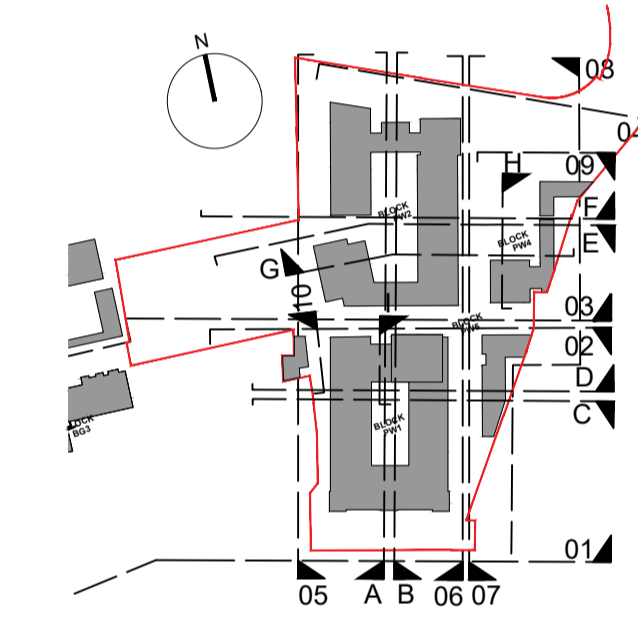

REV	DATE	DESCRIPTION	CHKD	DRN
A	DEC 2020	ISSUED FOR PLANNING	BF	EW

PLANNING

Henry J Lyons

Architecture + Interiors +353 1 888 3333 51-54 Pearse Street
henryjlyons.com info@henryjlyons.com Dublin D02 KA66

KPF

Kohn Pedersen Fox Associates
(International) PA
Architects and Planning Consultants
75 Lombard Street
London EC3N 3JA
T: +44 (0) 20 3119 1100
F: +44 (0) 20 3697 1175
http://www.kpf.com

CLIENT
DBTR-SCR1 Fund

PROJECT
**SHD on the former Player Wills Site
and Dublin City Council Lands at
South Circular Road, Dublin 8**

JOB NUMBER:	950578
DATE:	OCTOBER 2020
SCALE:	1:200 @A1
DRAWN:	EW
CHECKED:	BF
FILE NAME:	950578-PW1 PL1100-PL1104

DRAWING
**PW1 GENERAL
ARRANGEMENT PLAN
LEVEL B1&00**

BLOCK	DRAWING NUMBER	ZONE	REVISION
-------	----------------	------	----------

PW1 PL1100 A