


NOTE
 ALL DIMENSIONS TO BE CHECKED ON SITE
 THIS DRAWING IS TO BE READ IN CONJUNCTION WITH
 RELEVANT CONSULTANTS DRAWINGS

- Cultural Space
- Shared Living Unit
- Shared Living Amenity
- Shared Living Facilities
- BTL Amenity Area
- BTL Facility Area
- Commercial Space
- Creche
- Studio
- 1 Bed
- 2 Bed
- 3 Bed
- Services

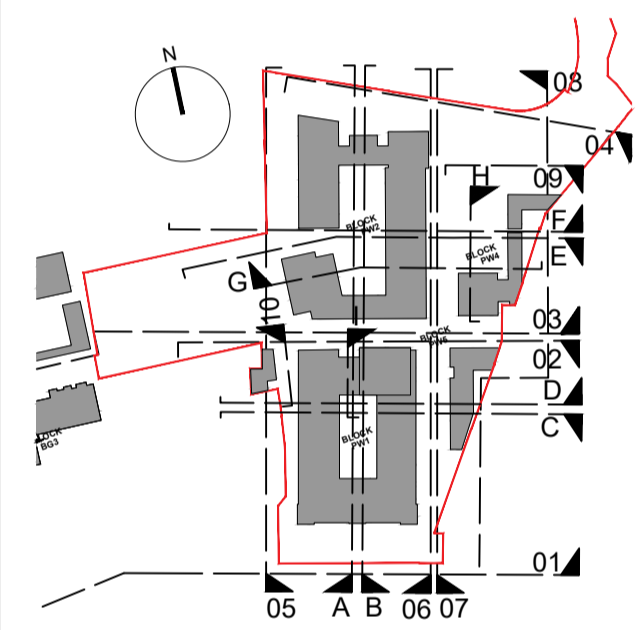

REV	DATE	DESCRIPTION	BY	CHKD	DRN
A	DEC 2020	ISSUED FOR PLANNING	BF		EW

PLANNING

Henry J Lyons

Architecture + Interiors +353 1 888 3333 51-54 Pearse Street
 henryjlyons.com info@henryjlyons.com Dublin D02 KA66



CLIENT
DBTR-SCR1 Fund
 PROJECT
SHD on the former Player Wills Site and Dublin City Council Lands at South Circular Road, Dublin 8

JOB NUMBER:	950578
DATE:	OCTOBER 2020
SCALE:	1:200 @A1
DRAWN:	EW
CHECKED:	BF
FILE NAME:	950578-PW1 PL1100-PL1104

DRAWING
PW1 GENERAL ARRANGEMENT PLAN LEVEL 03&04


BLOCK	DRAWING NUMBER	ZONE	REVISION

PW1 PL1102 A

© Henry J Lyons



01 PW1 THIRD FLOOR PLAN
 PL1102 SCALE 1:200

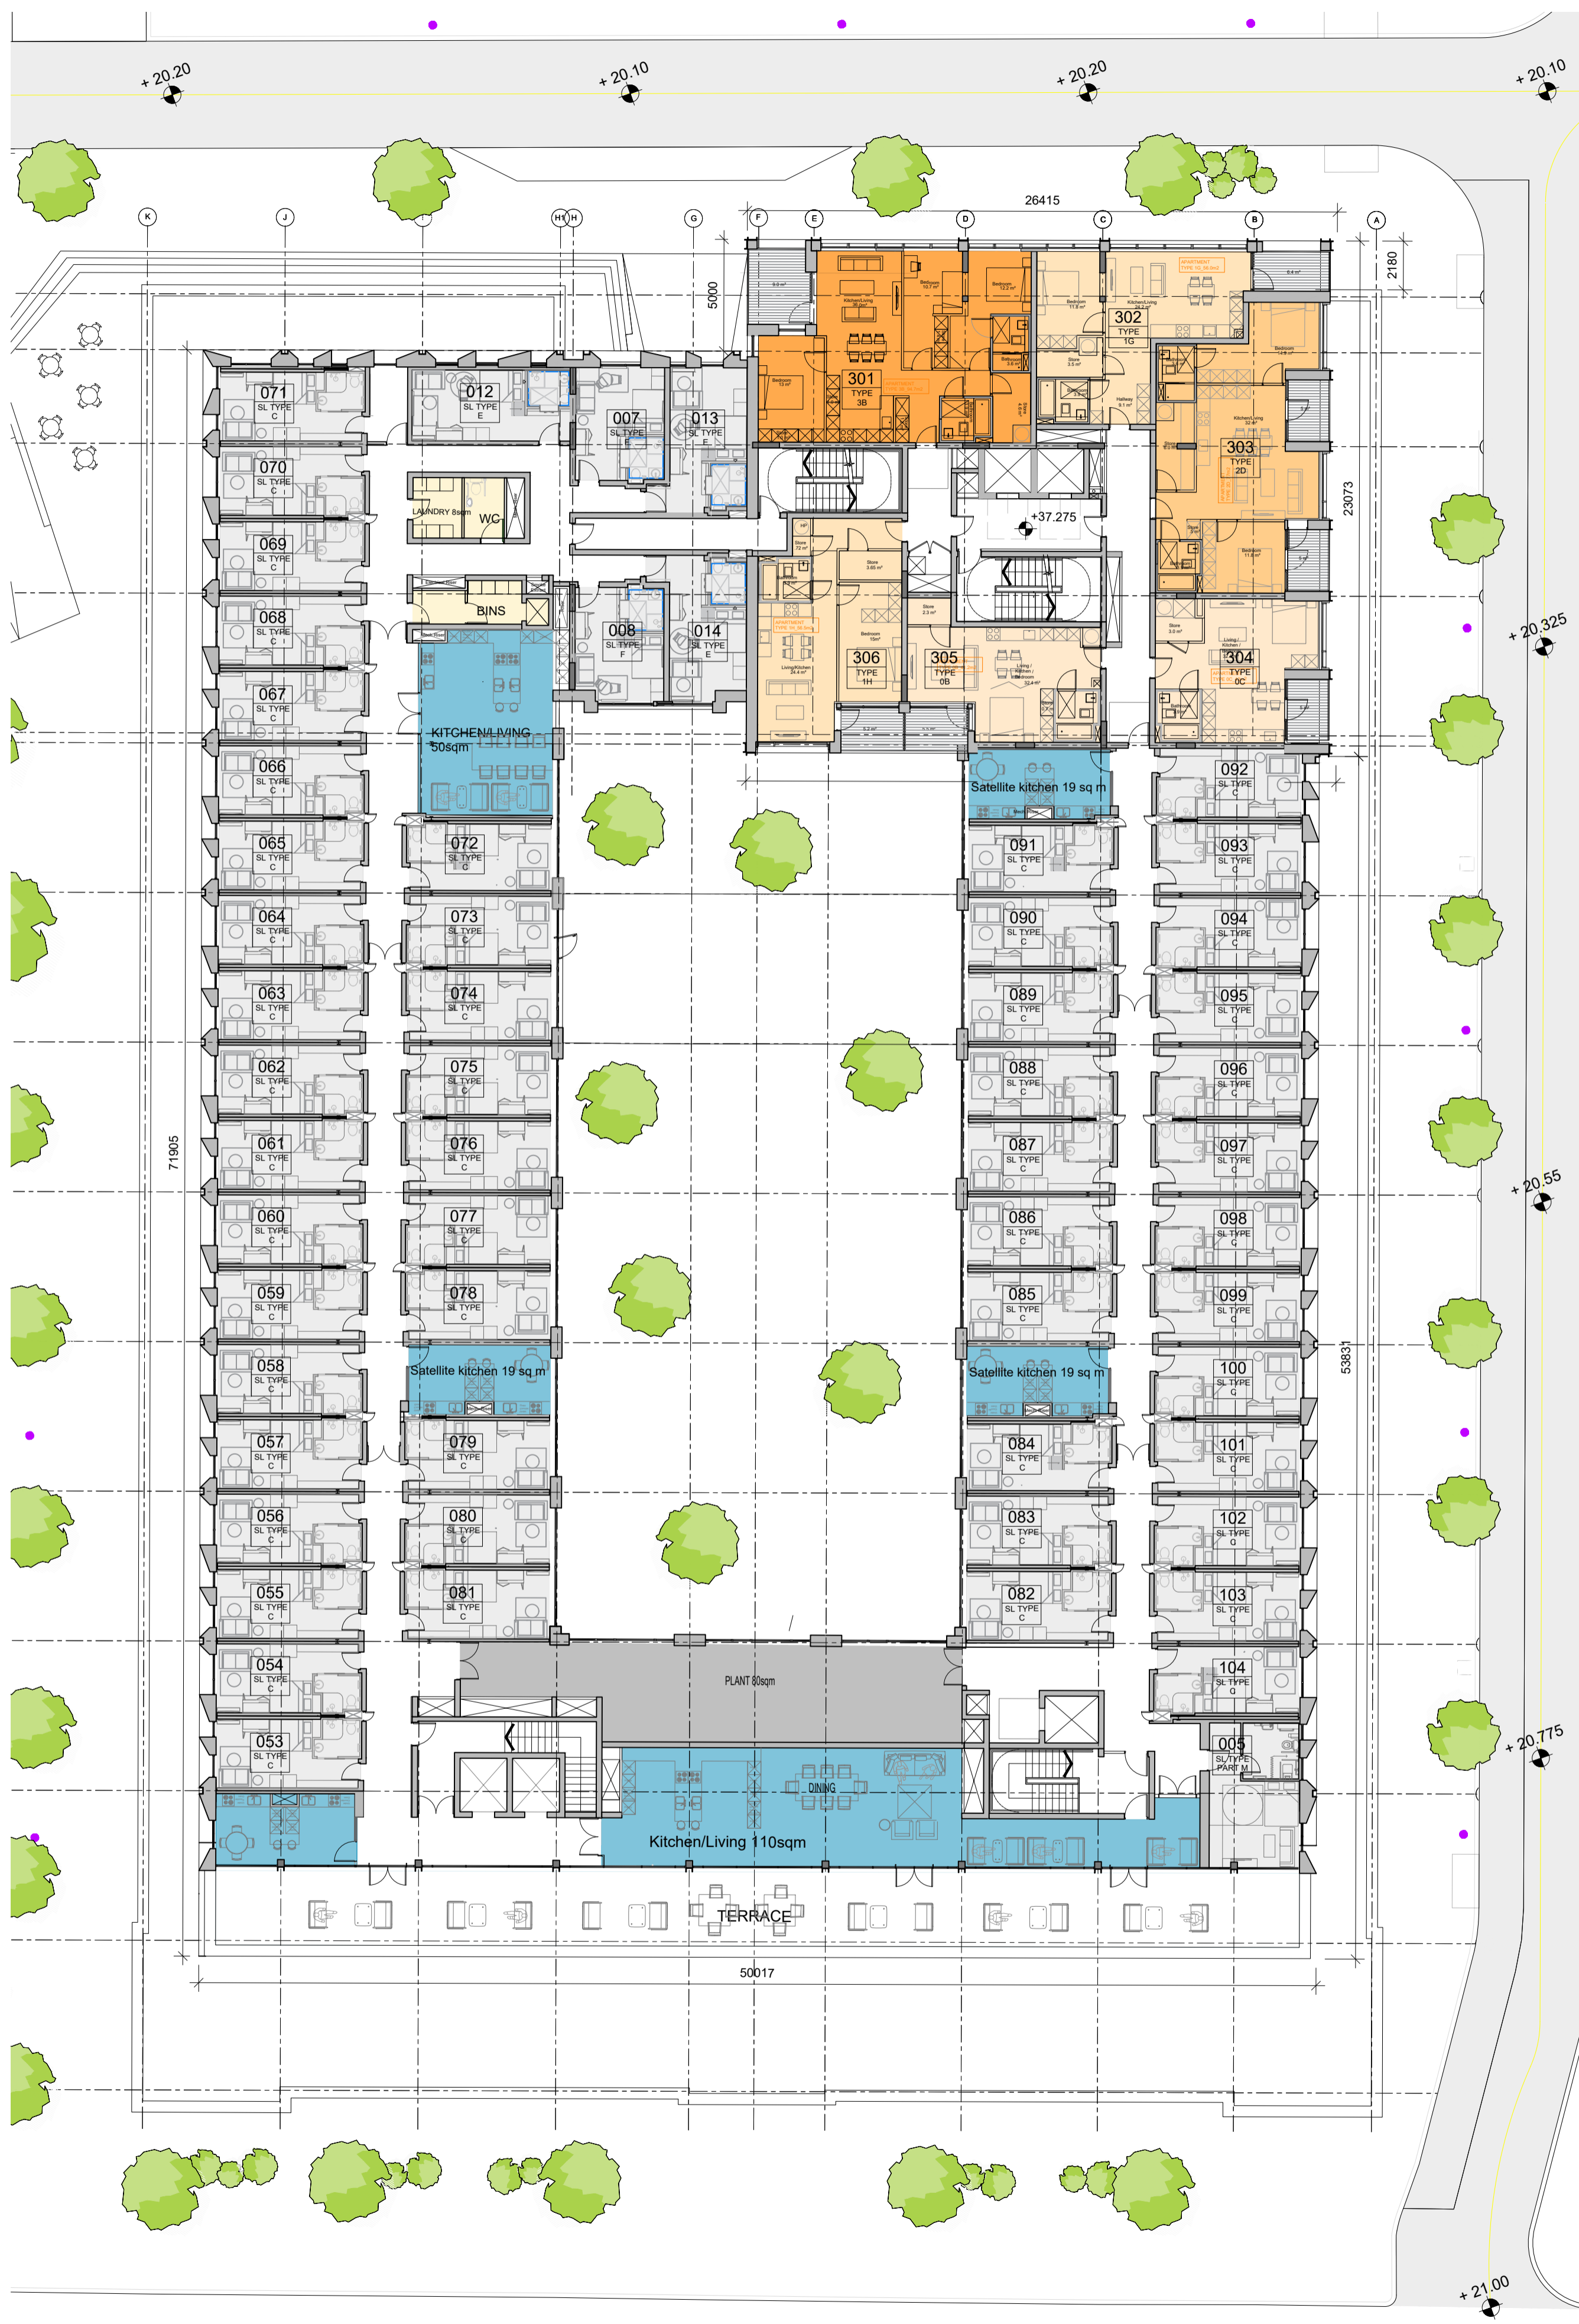

02 PW1 FOURTH FLOOR PLAN
 PL1102 SCALE 1:200