



NOTE  
 ALL DIMENSIONS TO BE CHECKED ON SITE  
 THIS DRAWING IS TO BE READ IN CONJUNCTION WITH  
 RELEVANT CONSULTANTS DRAWINGS

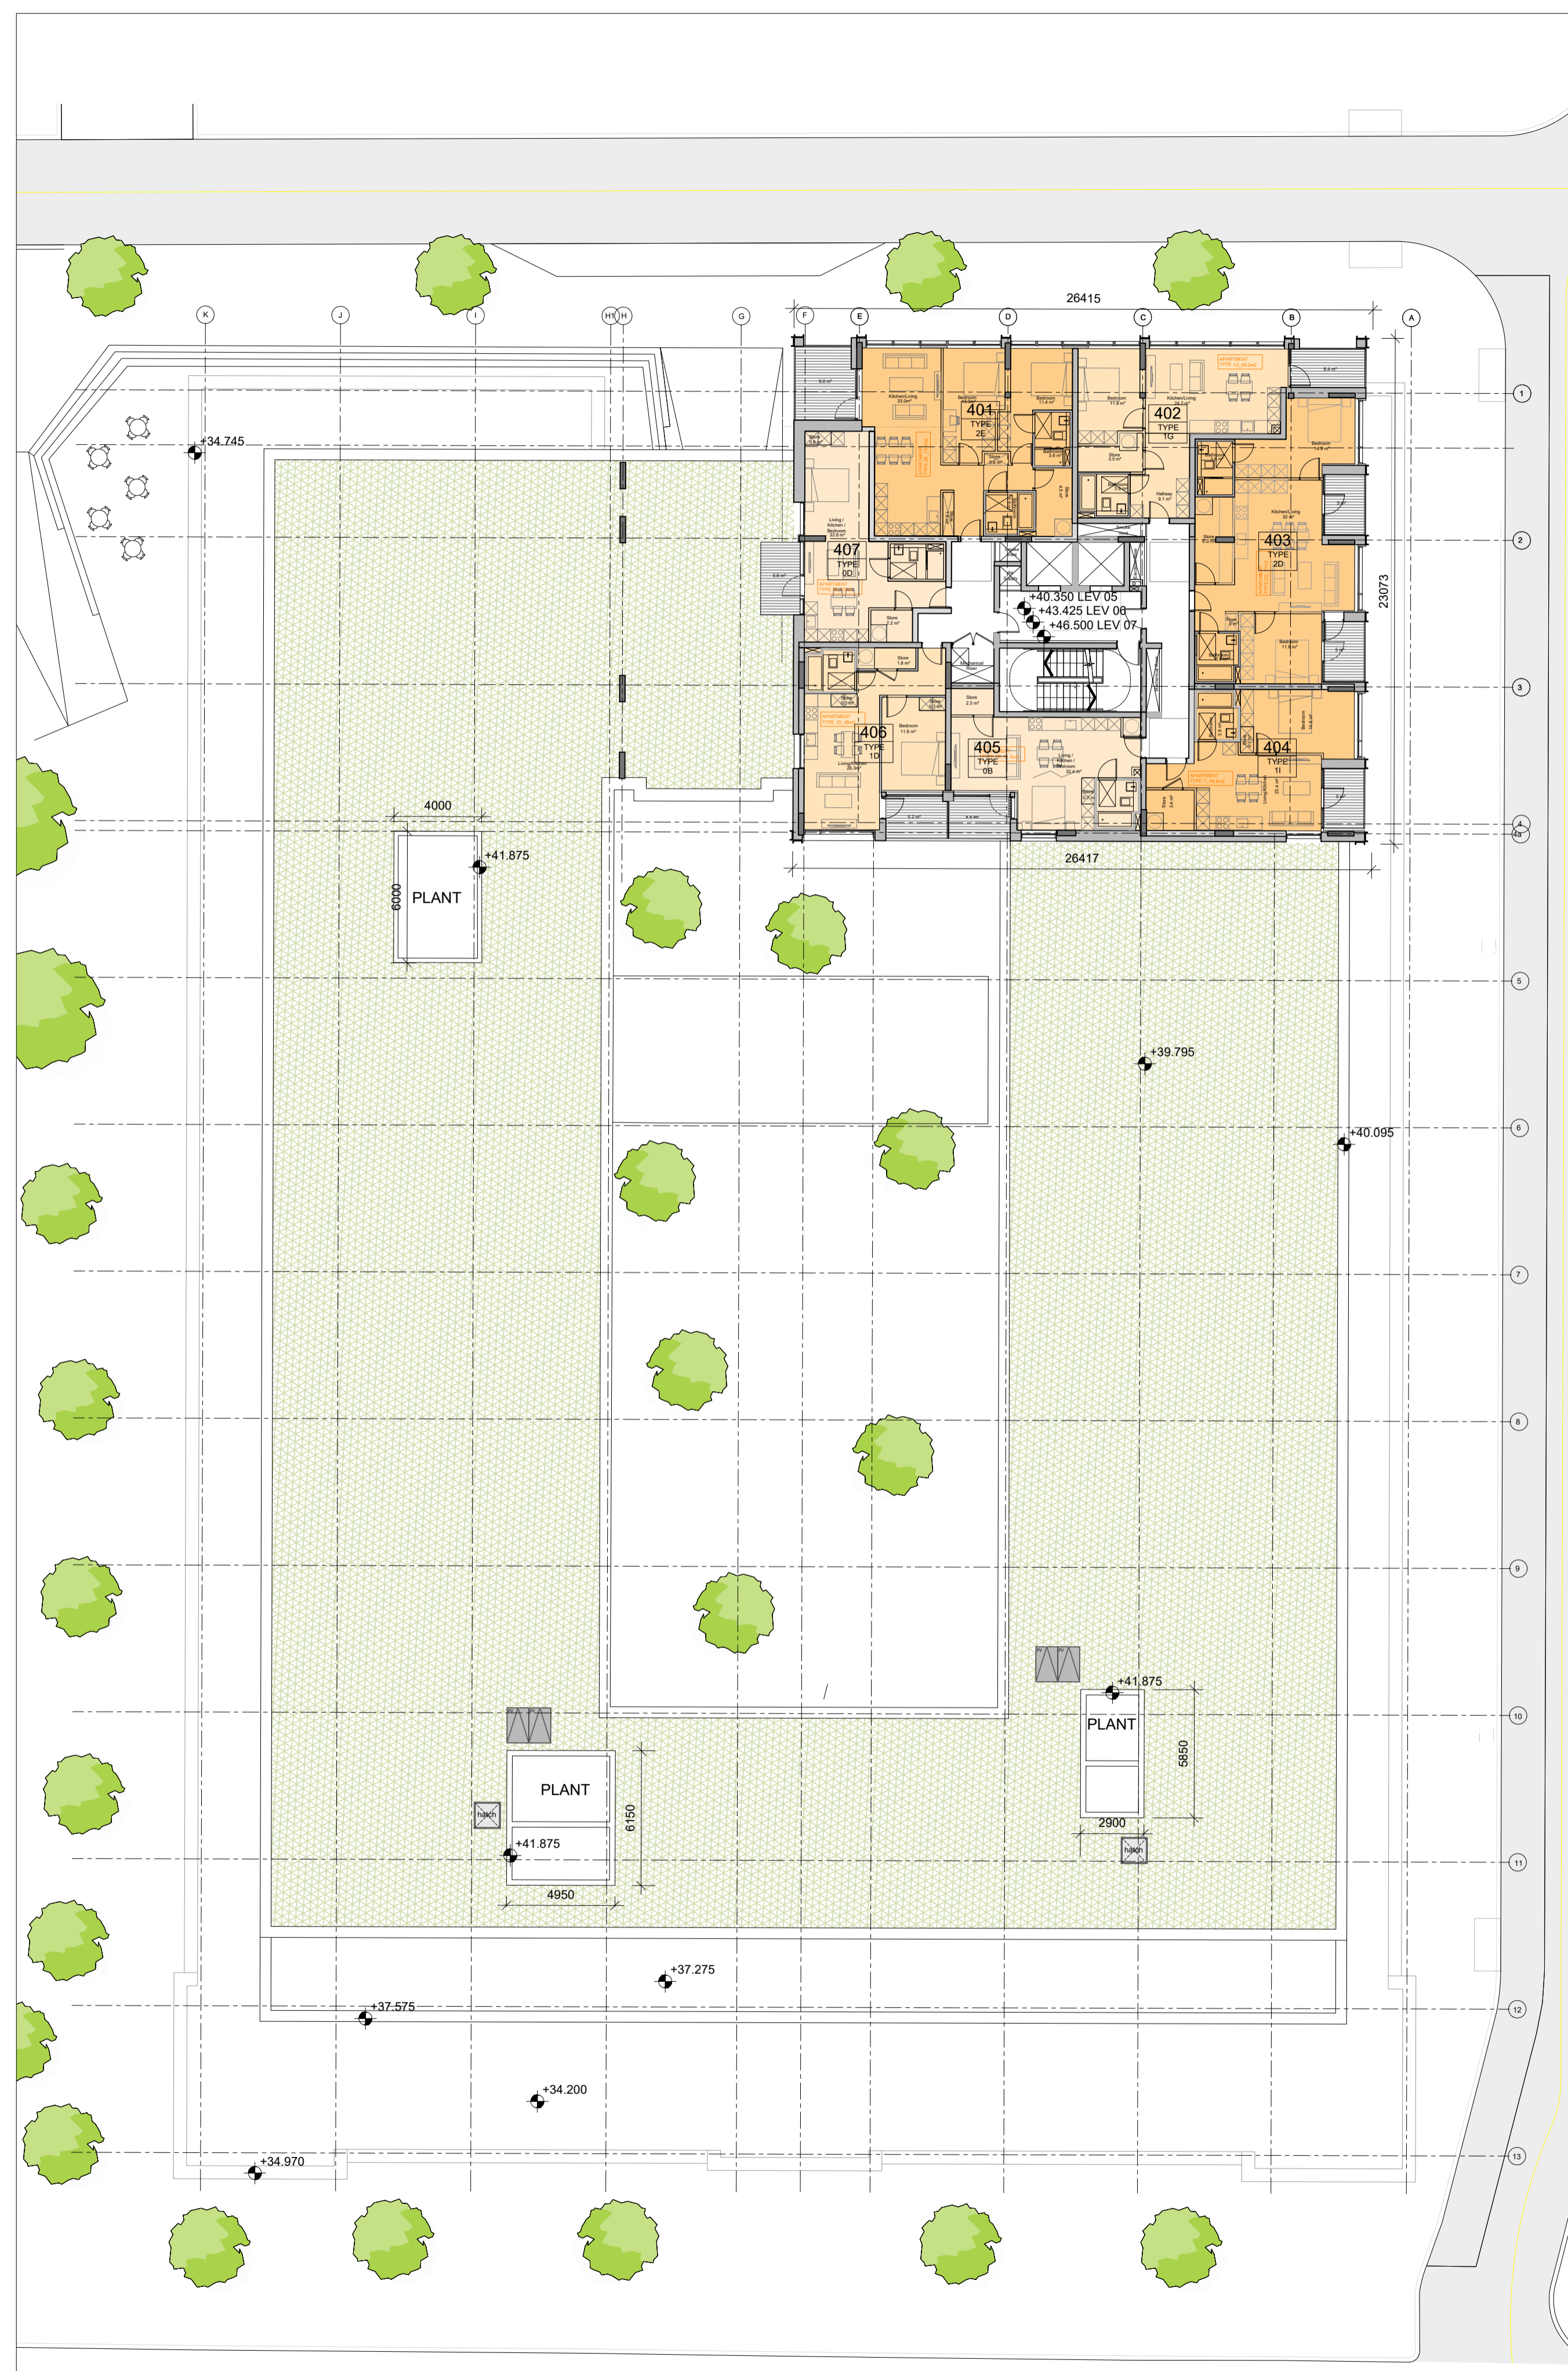

- Cultural Space
- Shared Living Unit
- Shared Living Amenity
- Shared Living Facilities
- BTL Amenity Area
- BTL Facility Area
- Commercial Space
- Creche
- Studio
- 1 Bed
- 2 Bed
- 3 Bed
- Services

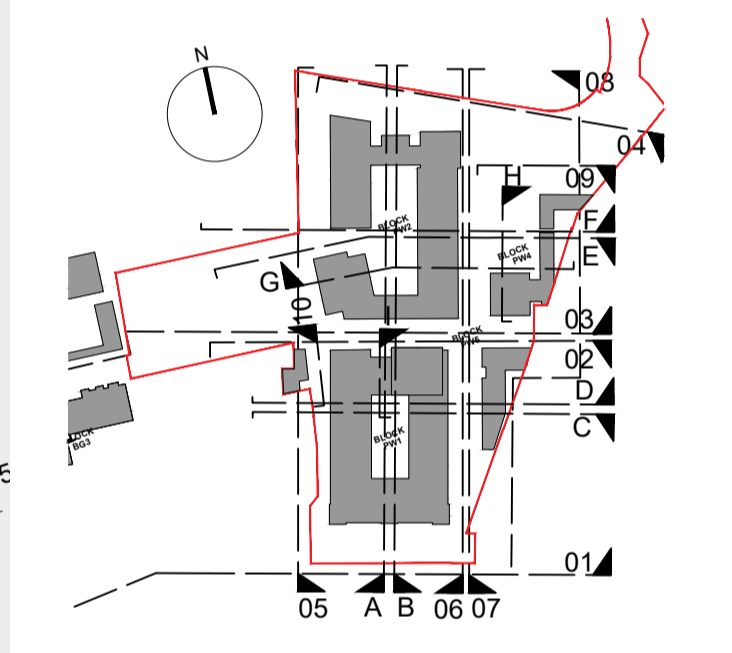

REV	DATE	DESCRIPTION	BY	CHKD	DRN
A	DEC 2020	ISSUED FOR PLANNING	BF		EW

**PLANNING**

**Henry J Lyons**

Architecture + Interiors +353 1 888 3333 51-54 Pearse Street  
 henryjlyons.com info@henryjlyons.com Dublin D02 KA66



CLIENT  
**DBTR-SCR1 Fund**

PROJECT  
**SHD on the former Player Wills Site and Dublin City Council Lands at South Circular Road, Dublin 8**

JOB NUMBER:	950578
DATE:	OCTOBER 2020
SCALE:	1:200 @A1
DRAWN:	EW
CHECKED:	BF
FILE NAME:	950578-PW1 PL1100-PL1104

DRAWING  
**PW1 GENERAL ARRANGEMENT PLANS LEVEL 05-07&08**

BLOCK	DRAWING NUMBER	ZONE	REVISION

**PW1 PL1103 A**

© Henry J Lyons

**01** PW1 FIFTH-SEVENTH FLOOR PLAN  
 PL1103 SCALE 1:200

**02** PW1 EIGHT FLOOR PLAN  
 PL1103 SCALE 1:200