


NOTE
 ALL DIMENSIONS TO BE CHECKED ON SITE
 NO DIMENSIONS TO BE SCALED FROM THIS DRAWING
 THIS DRAWING IS TO BE READ IN CONJUNCTION WITH
 RELEVANT CONSULTANTS DRAWINGS

- Cultural Space
- Shared Living Unit
- Shared Living Amenity
- Shared Living Facilities
- BTL Amenity Area
- BTL Facility Area
- Commercial Space
- Creche
- Studio
- 1 Bed
- 2 Bed
- 3 Bed
- Services

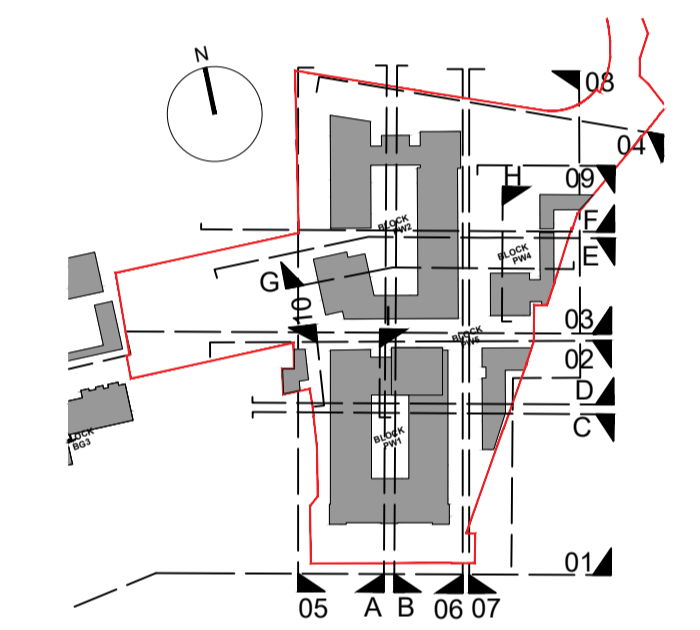

REV	DATE	DESCRIPTION	BY	CHKD	DRN
A	DEC 2020	ISSUED FOR PLANNING	BF		EW

PLANNING

Henry J Lyons

Architecture + Interiors +353 1 888 3333 51-54 Pearse Street
 henryjlyons.com info@henryjlyons.com Dublin D02 KA66



CLIENT
DBTR-SCR1 Fund

PROJECT
**Former Player Wills Site,
 South Circular Road, Dublin 8**

JOB NUMBER:	950578
DATE:	SEPTEMBER 2020
SCALE:	1:200 @A1
DRAWN:	EW
CHECKED:	BF
FILE NAME:	950578-PW4 PL1400

DRAWING
**PW4 GENERAL
 ARRANGEMENT PLANS
 LEVEL 02&03**

BLOCK	DRAWING NUMBER	ZONE	REVISION
	PW4 PL1401		A



03
 PL1400
PW4 SECOND FLOOR PLAN
 SCALE 1:200



04
 PL1400
PW4 ROOF FLOOR PLAN
 SCALE 1:200