



01 PW4 GROUND FLOOR PLAN
PL1402 SCALE 1:200

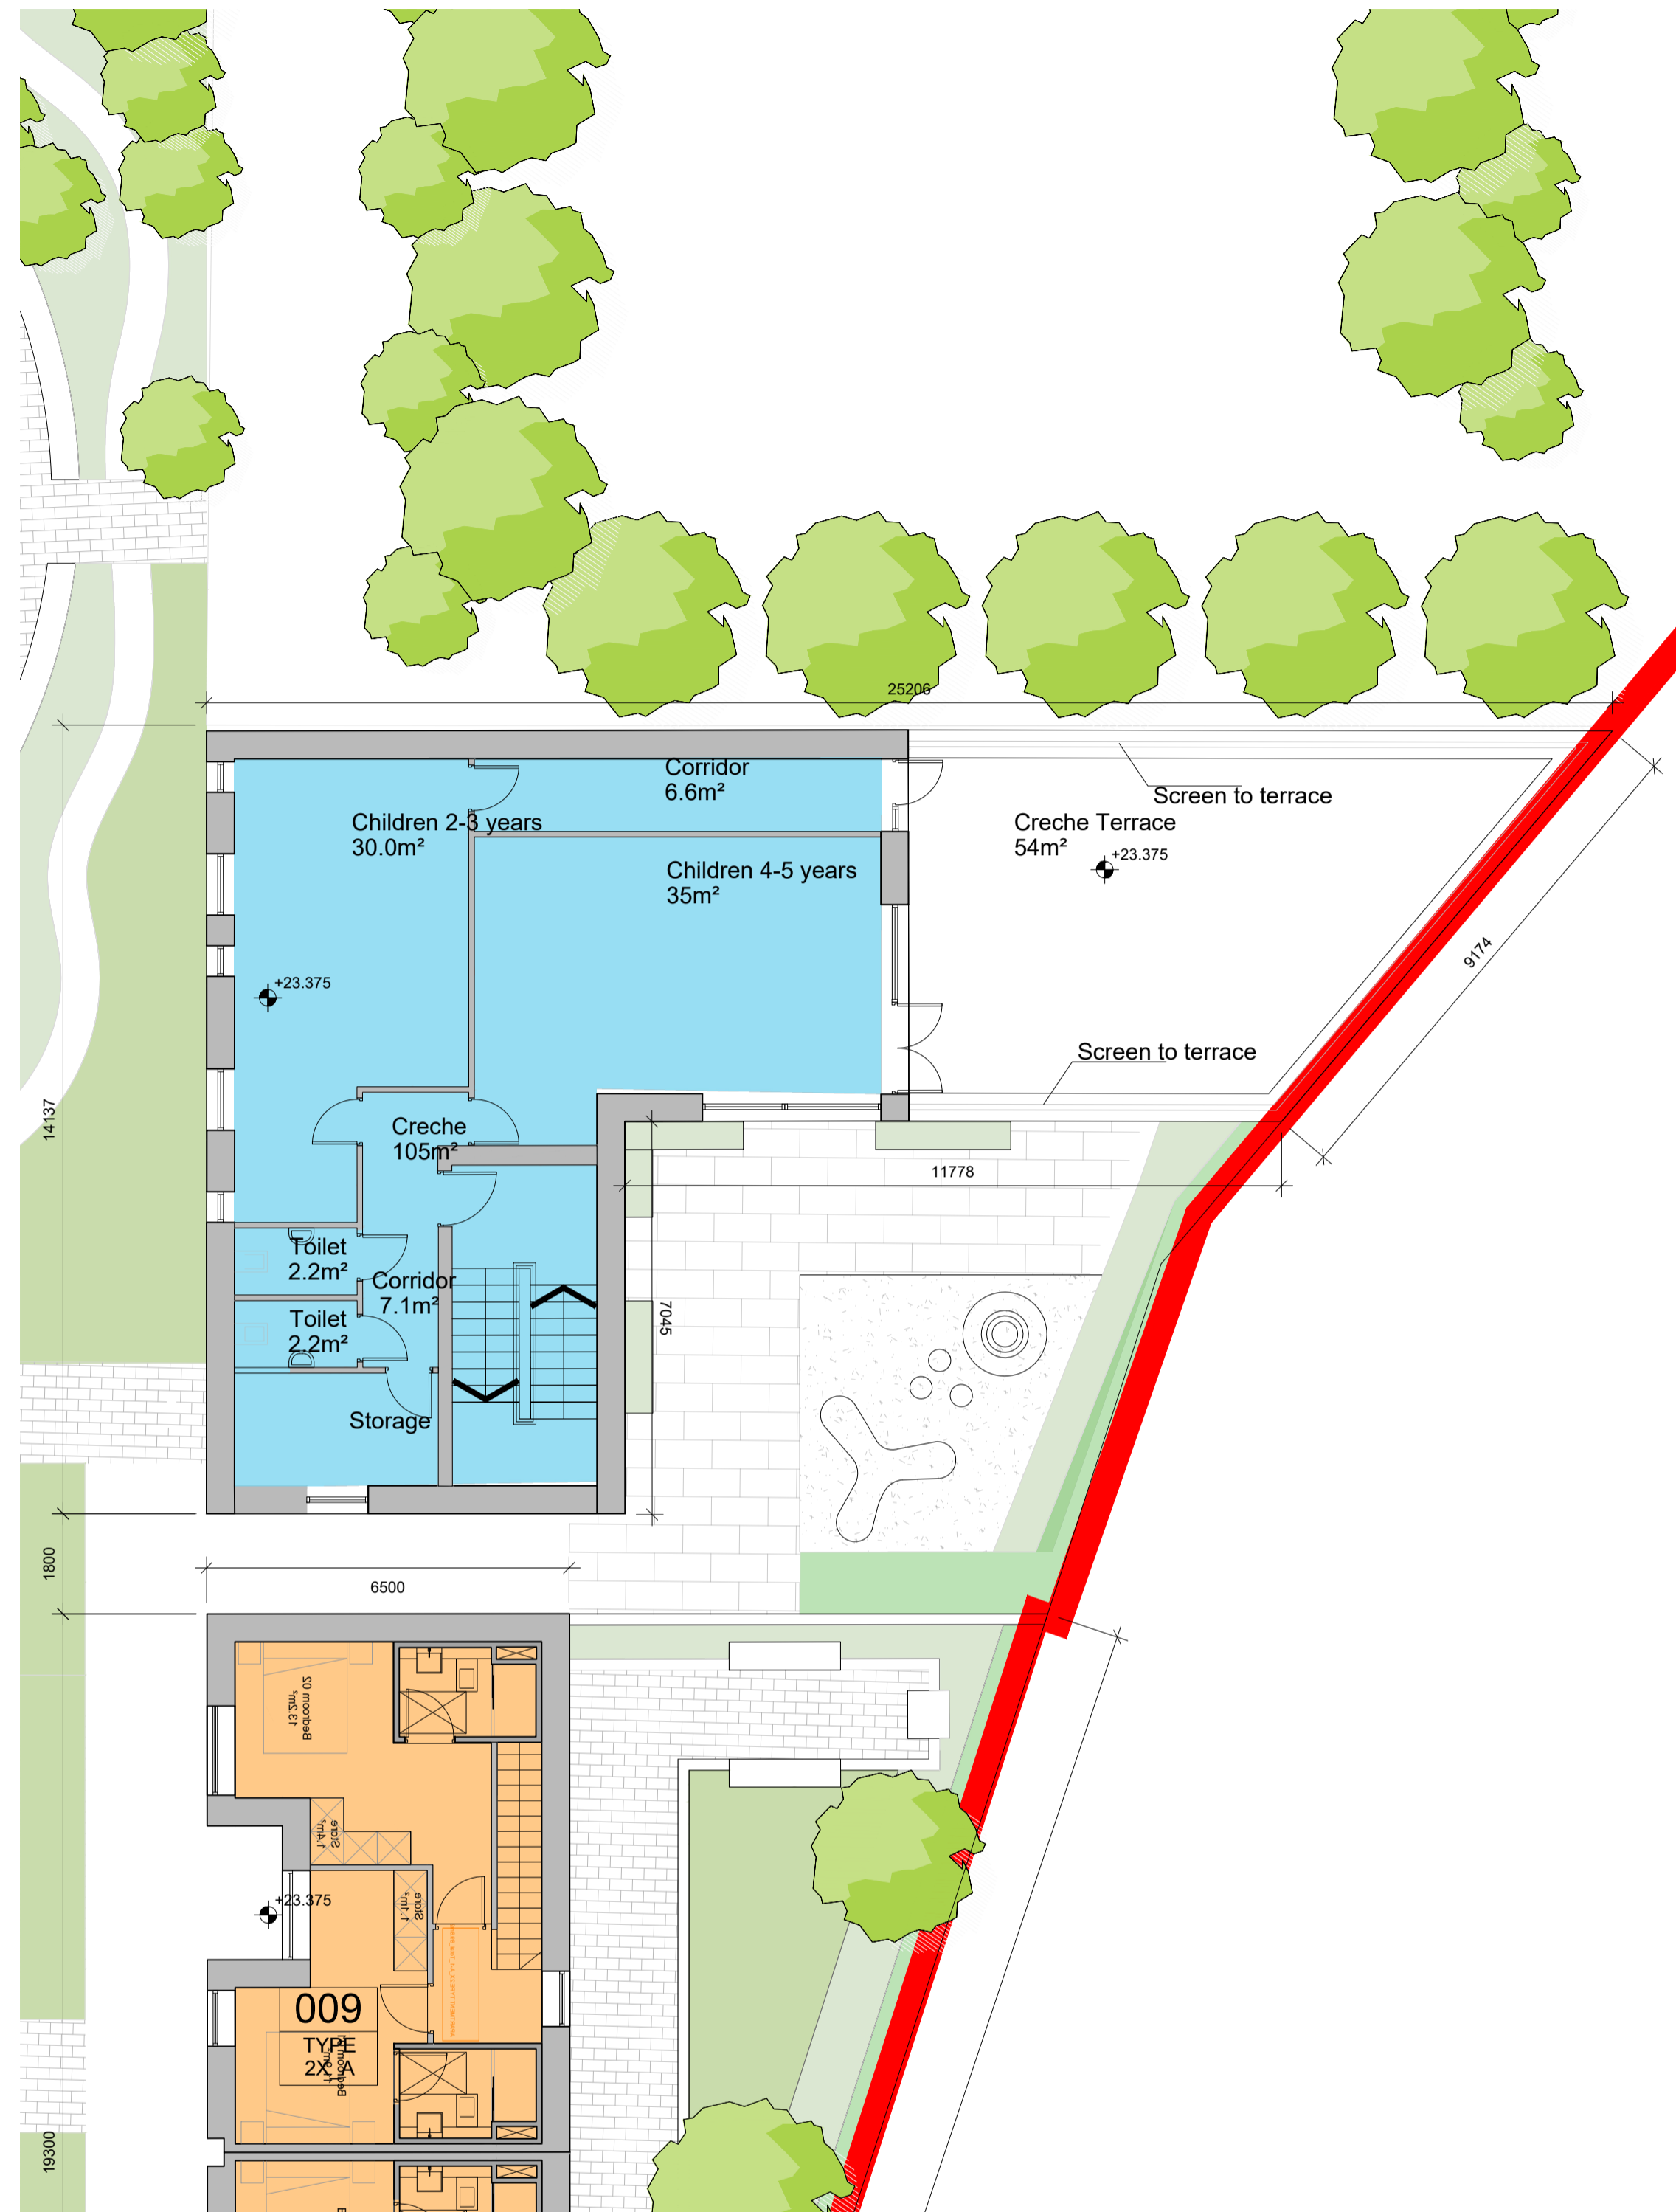

02 PW4 FIRST FLOOR PLAN
PL1402 SCALE 1:200

NOTE
ALL DIMENSIONS TO BE CHECKED ON SITE
NO DIMENSIONS TO BE SCALED FROM THIS DRAWING
THIS DRAWING IS TO BE READ IN CONJUNCTION WITH
RELEVANT CONSULTANTS DRAWINGS

- Cultural Space
- Shared Living Unit
- Shared Living Amenity
- Shared Living Facilities
- BTL Amenity Area
- BTL Facility Area
- Commercial Space
- Creche
- Studio
- 1 Bed
- 2 Bed
- 3 Bed
- Services

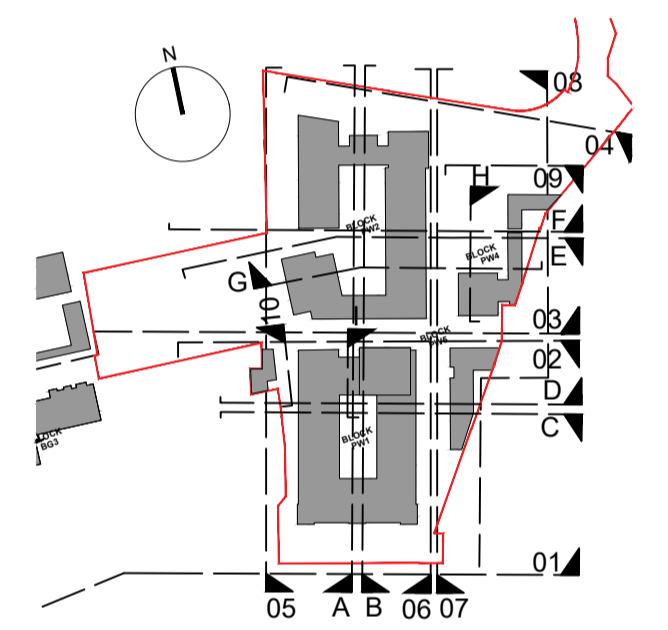

REV	DATE	DESCRIPTION	CHKD	DRN
A	DEC 2020	ISSUED FOR PLANNING	BF	EW

PLANNING

Henry J Lyons

Architecture + Interiors +353 1 888 3333 51-54 Pearse Street
henryjlyons.com info@henryjlyons.com Dublin D02 KA66



CLIENT
DBTR-SCR1 Fund

PROJECT
SHD on the former Player Wills Site and Dublin City Council Lands at South Circular Road, Dublin 8

JOB NUMBER:	950578
DATE:	SEPTEMBER 2020
SCALE:	1:100 @A1
DRAWN:	EW
CHECKED:	BF
FILE NAME:	950578-PW4 PL1400

DRAWING
PW4 GENERAL ARRANGEMENT PLANS CRECHE 00&01

BLOCK	DRAWING NUMBER	ZONE	REVISION
	PW4 PL1402		A

© Henry J Lyons