

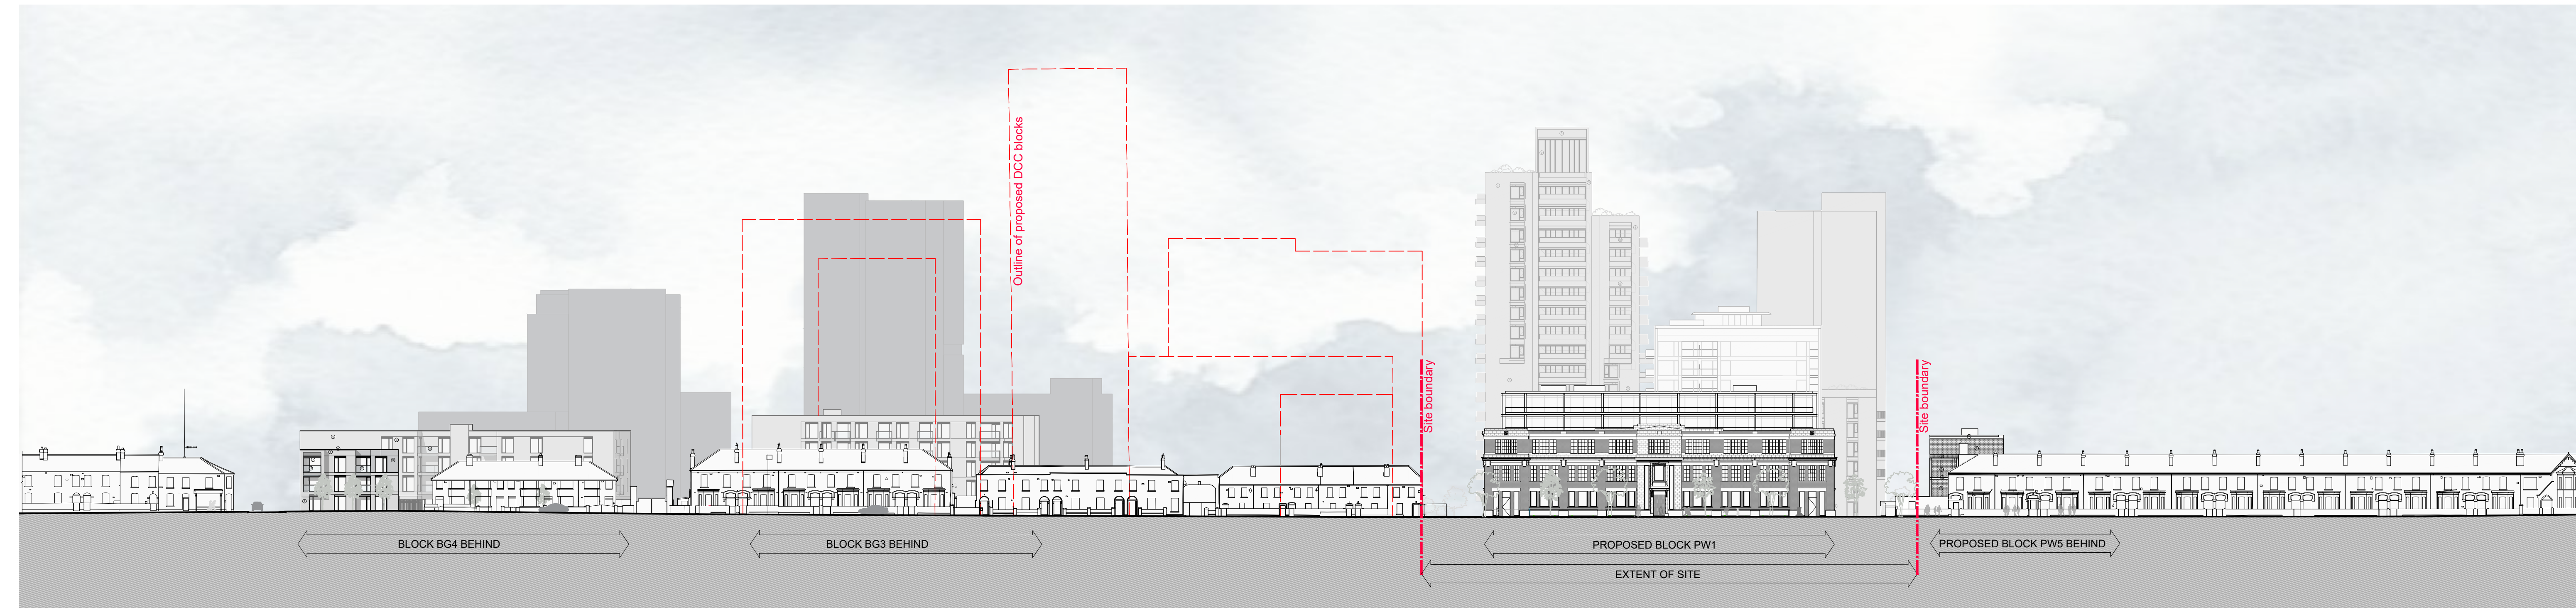


NOTE:
ALL DIMENSIONS TO BE CHECKED ON SITE
NO DIMENSIONS TO BE SCALED FROM THIS DRAWING
THIS DRAWING IS TO BE READ IN CONJUNCTION WITH
RELEVANT CONSULTANTS DRAWINGS

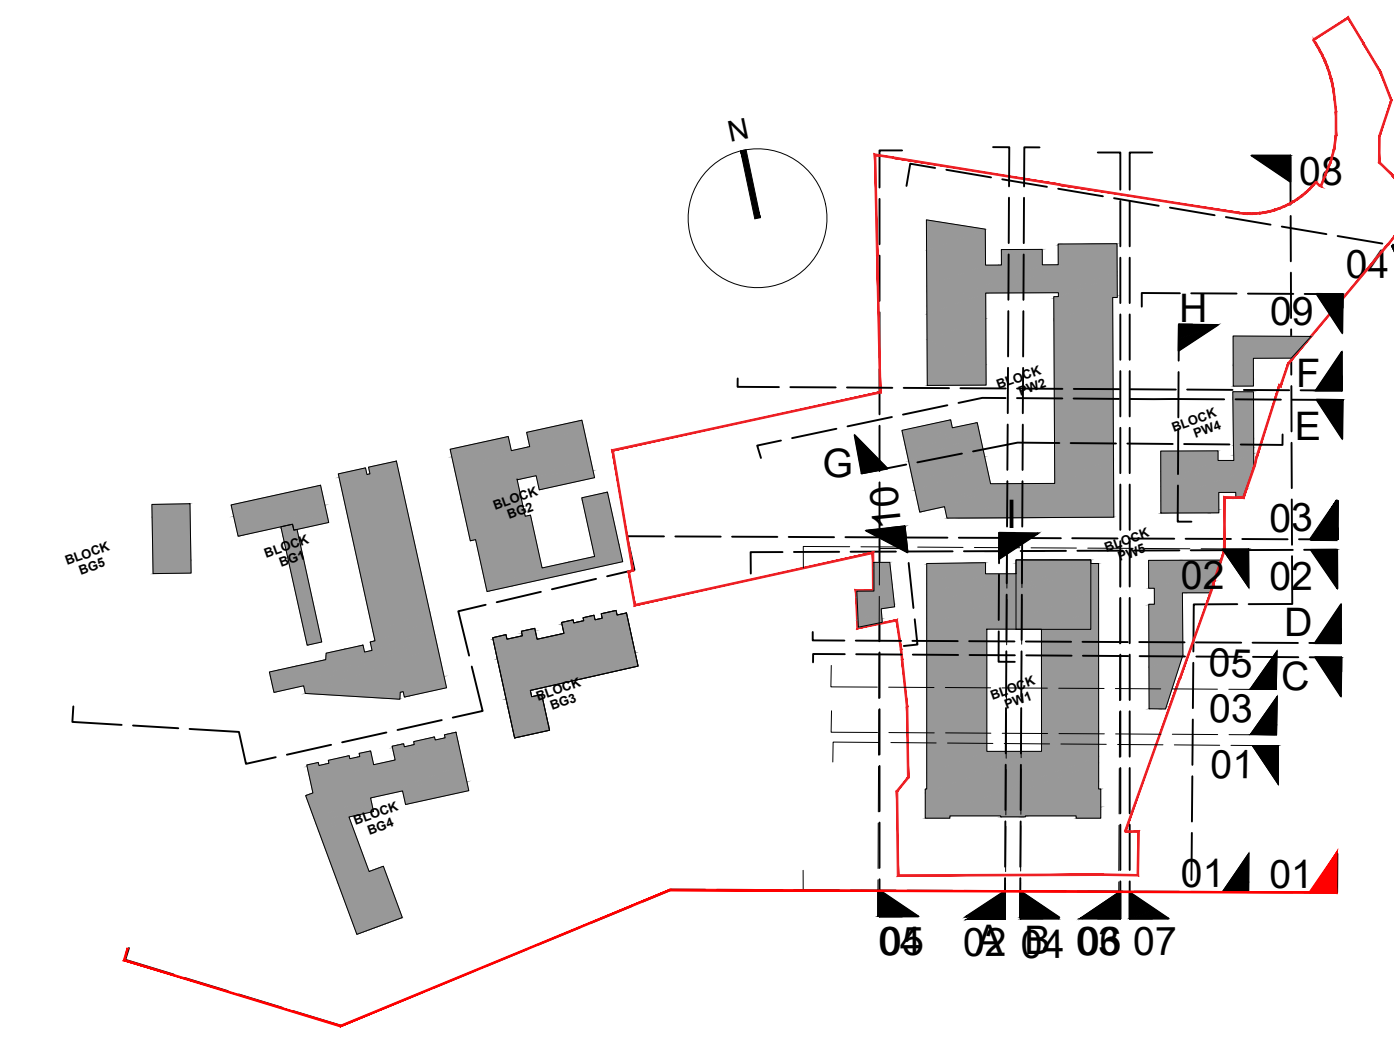

01
PL2000
Elevation 01 - South Elevation PW1-PW5
SCALE 1:500

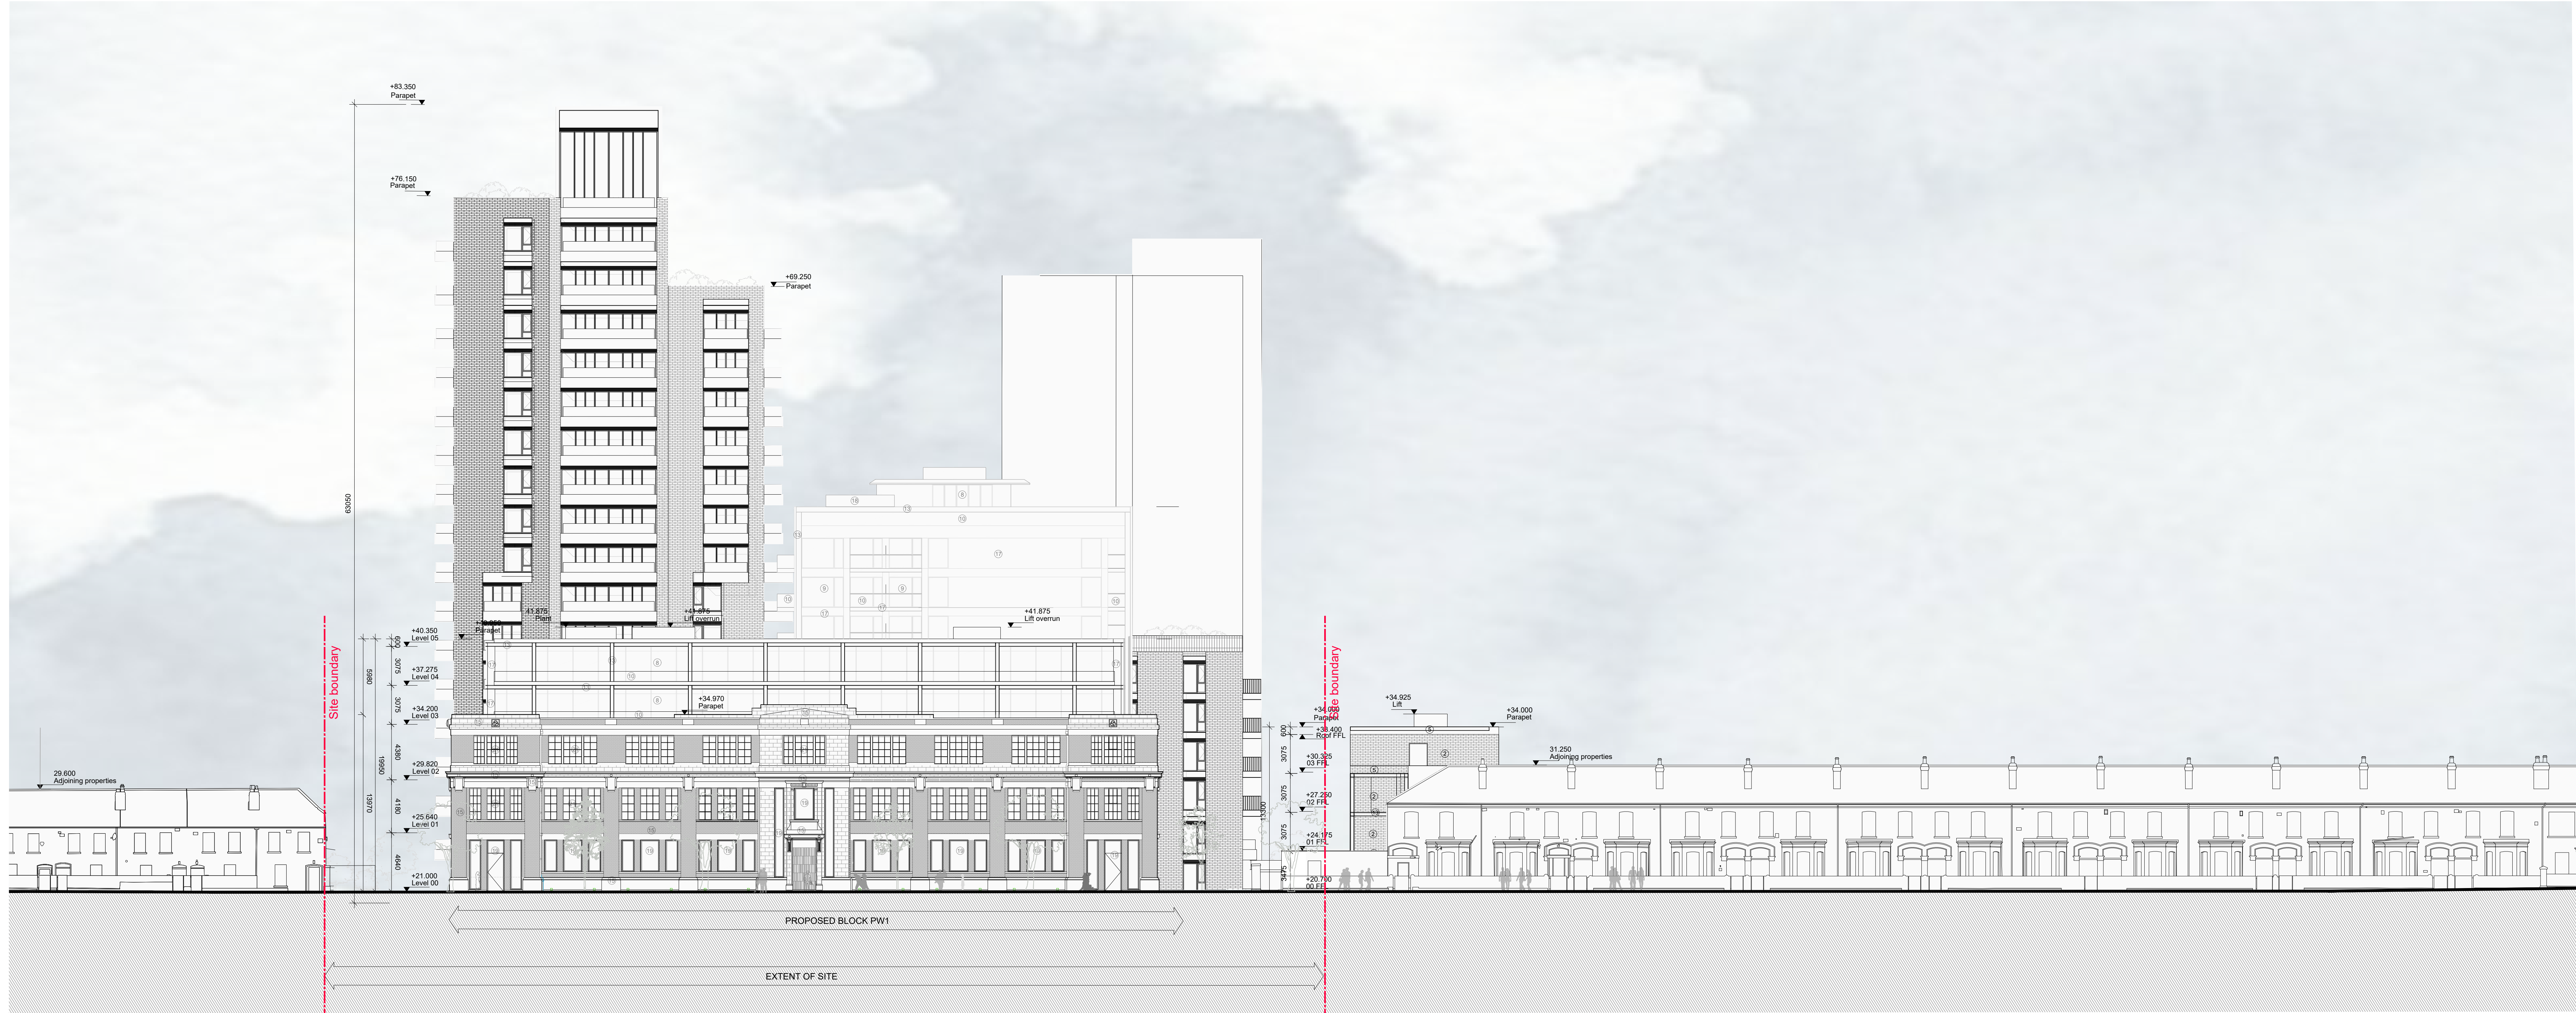

02
PL2000
Elevation 01 - South Elevation PW1-PW5
SCALE 1:200

- MATERIAL LEGEND:
- 1 BRICK CLADDING - RED COLOURED
 - 2 BRICK CLADDING - BUFF COLOURED
 - 3 BRICK CLADDING - GREY COLOURED
 - 4 BRICK CLADDING - DARK GREY COLOURED
 - 5 ALUMINIUM CLADDING/PANELS/PANDELS/DOOR
 - 6 INSULATED, SELF COLOURED RENDER CLADDING
 - 7 PRECAST CONCRETE/RECONSTITUTED STONE/
NATURAL STONE OR SIMILAR APPROVED
 - 8 CURTAIN WALL GLAZING
 - 9 DOUBLE GLAZED WINDOW/DOOR
WITH INTEGRATED VENT
 - 10 GLAZED BALUSTRADE
 - 11 MILD STEEL PAINTED BALUSTRADE
 - 12 GREEN WALL
 - 13 ARCHITECTURAL METALWORK DETAILING
 - 14 DARK COLOURED THIN PROFILE STEEL FRAMED GLAZING
 - 15 EXISTING FABRIC CLEANED AND RESTORED
 - 16 PERFORATED BRICK
 - 17 SELECTED RAINSCREEN CLADDING
 - 18 POWDERCOATED PLANT SCREEN
 - 19 ALUMINIUM WINDOW/DOOR WITH ALUMINIUM SURROUND
 - 20 BACKPAINTED GLASS
 - 21 REPLACEMENT STEEL CASEMENT WINDOW

REV	DATE	DESCRIPTION	BY	DS
A	DEC 2020	ISSUED FOR PLANNING	SP	DS
B	DEC 2020	ISSUED FOR PLANNING	SP	DS

PLANNING

Henry J Lyons

Architecture + Interiors +353 1 888 3333 \$1.54 Pierce Street
henryjlyons.com info@henryjlyons.com Dublin D02 KA66

KPF

CLIENT
DBTR-SCR1 Fund

PROJECT
SHD on the former Player Wills Site and Dublin City Council Lands at South Circular Road, Dublin 8

JOB NUMBER: 950578
DATE: SEPTEMBER 2020
SCALE: VARIOUS @A0
DRAWN: DS
CHECKED: SP
FILE NAME: 950578 PL2000 Contiguous Elevations_PW

DRAWING
CONTIGUOUS ELEVATIONS 01

BLOCK	DRAWING NUMBER	ZONE	REVISION
	PL2000		A

© Henry J Lyons