



NOTE  
ALL DIMENSIONS TO BE CHECKED ON SITE  
NO DIMENSIONS TO BE SCALED FROM THIS DRAWING  
THIS DRAWING IS TO BE READ IN CONJUNCTION WITH  
RELEVANT CONSULTANTS DRAWINGS

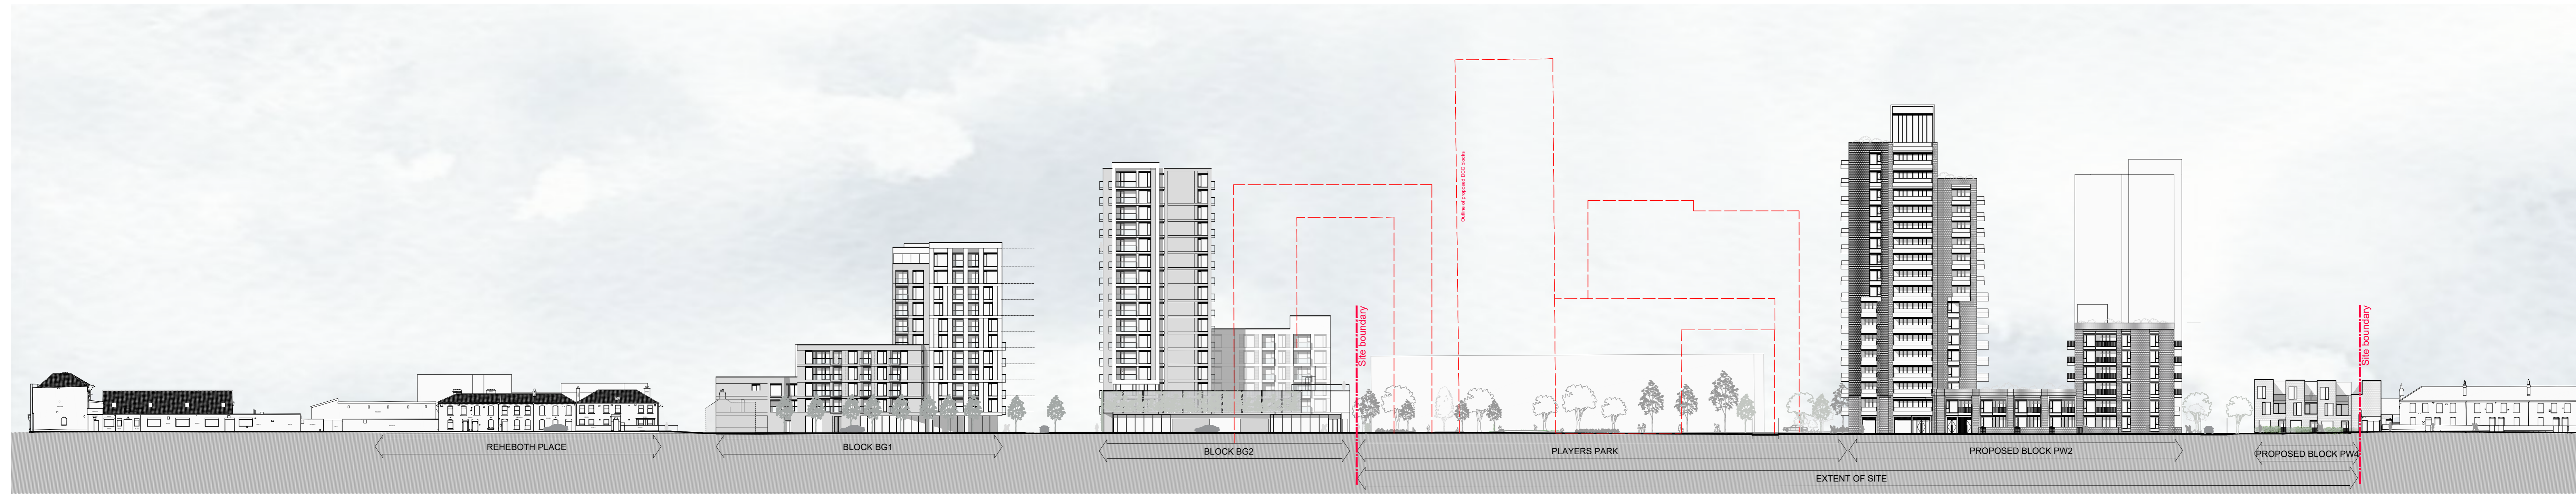

01 Elevation 03 - South Elevation PW2-PW4  
SCALE 1:500

- MATERIAL LEGEND
- 1 BRICK CLADDING - RED COLOURED
  - 2 BRICK CLADDING - BUFF COLOURED
  - 3 BRICK CLADDING - GREY COLOURED
  - 4 BRICK CLADDING - DARK GREY COLOURED
  - 5 ALUMINIUM CLADDING/PANELS/PANDE/RE/DOOR
  - 6 INSULATED, SELF COLOURED RENDER CLADDING
  - 7 PRECAST CONCRETE/RECONSTITUTED STONE/ NATURAL STONE OR SIMILAR APPROVED
  - 8 CURTAIN WALL GLAZING
  - 9 DOUBLE GLAZED WINDOW/DOOR WITH INTEGRATED VENT
  - 10 GLAZED BALUSTRADE
  - 11 MILD STEEL PAINTED BALUSTRADE
  - 12 GREEN WALL
  - 13 ARCHITECTURAL METALWORK DETAILING
  - 14 DARK COLOURED THIN PROFILE STEEL FRAMED GLAZING
  - 15 EXISTING FABRIC CLEANED AND RESTORED
  - 16 PERFORATED BRICK
  - 17 SELECTED RAINSCREEN CLADDING
  - 18 POWDERCOATED PLANT SCREEN
  - 19 ALUMINIUM WINDOW/DOOR WITH ALUMINIUM SURROUND
  - 20 BACKPAINTED GLASS
  - 21 REPLACEMENT STEEL CASEMENT WINDOW

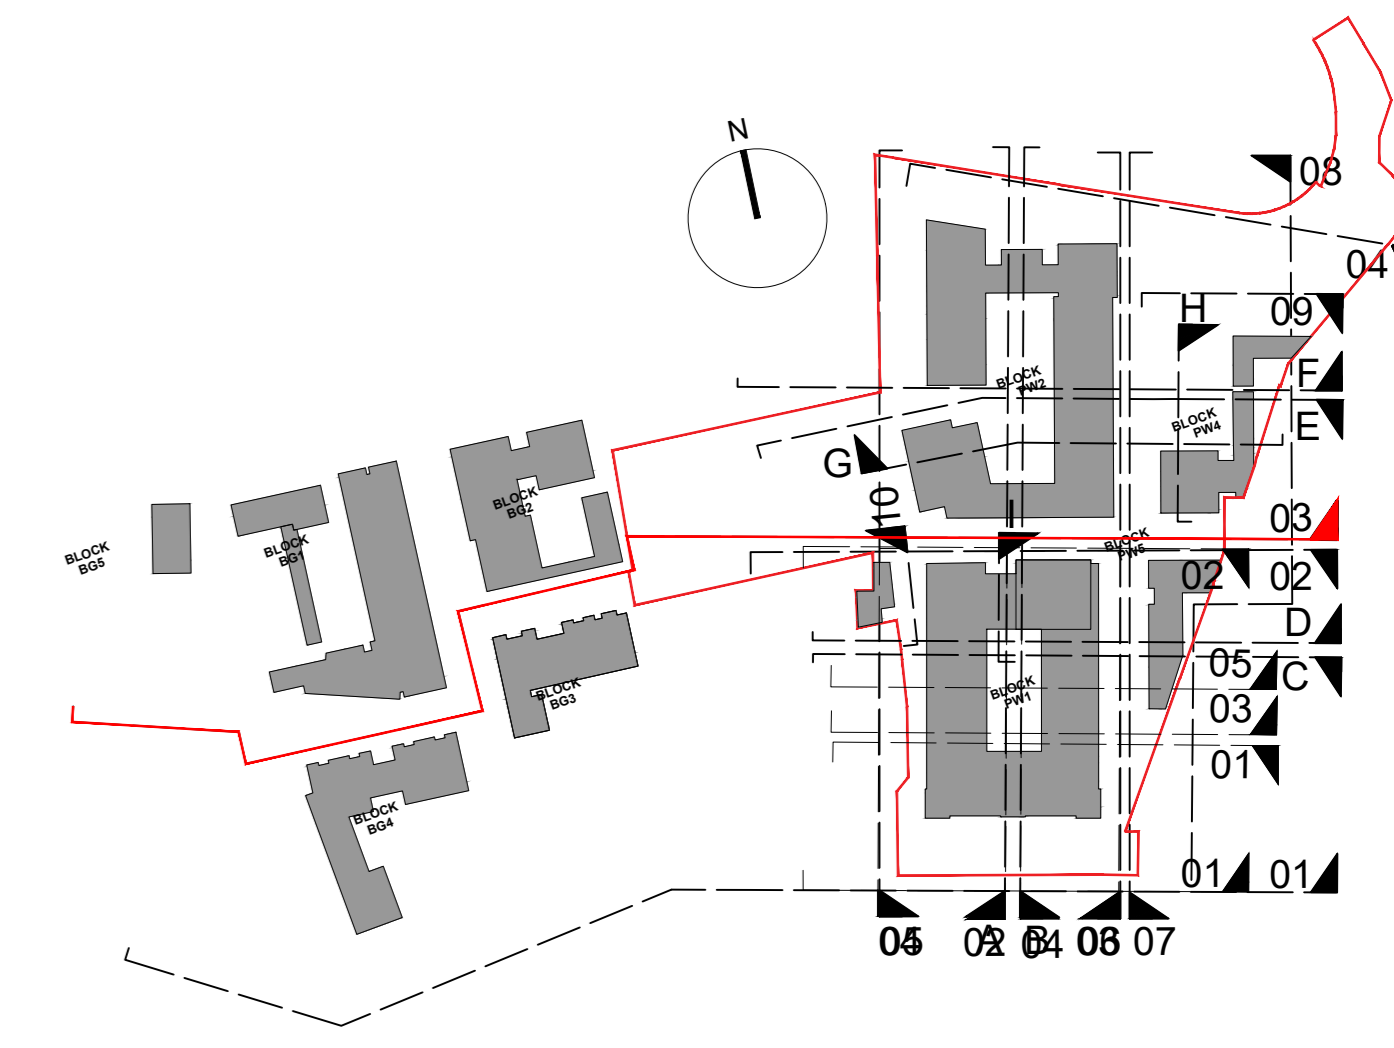

02 Elevation 03 - South Elevation PW2-PW4  
SCALE 1:200

REV	DATE	DESCRIPTION	BY	CS
A	DEC 2019	ISSUED FOR PLANNING	MF	ES
B				

**PLANNING**

**Henry J Lyons**  
Architecture + Interiors +353 1 888 3333 \$1.54 Parnassus Street  
henryj Lyons.com info@henryj Lyons.com Dublin D02 KA66

**KPF**  
Kohn Pedersen Fox Associates  
110 West Wacker Drive  
Chicago, IL 60601  
Tel: +1 312 512 1100  
kpf.com

CLIENT  
**DBTR-SCR1 Fund**  
PROJECT  
**SHD on the former Player Wills Site and Dublin City Council Lands at South Circular Road, Dublin 8**

JOB NUMBER: 950578  
DATE: SEPTEMBER 2020  
SCALE: VARIES @A0  
DRAWN: DS  
CHECKED: MF  
FILE NAME: 950578 PL2000 Contiguous Elevations\_PW

DRAWING  
**CONTIGUOUS ELEVATIONS 03**  
SHD on the former Player Wills Site