




01 Elevation 02 - North Elevation PWS-PW1  
SCALE 1:200

NOTE  
ALL DIMENSIONS TO BE CHECKED ON SITE  
NO DIMENSIONS TO BE SCALED FROM THIS DRAWING  
THIS DRAWING IS TO BE READ IN CONJUNCTION WITH  
RELEVANT CONSULTANTS DRAWINGS

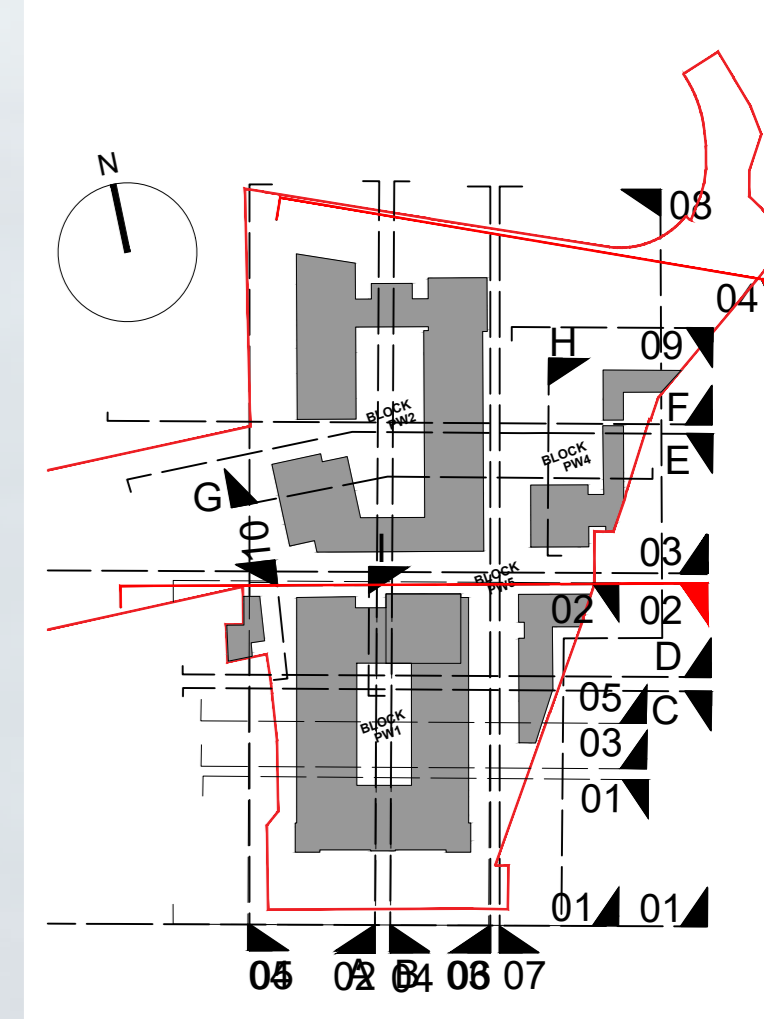

- MATERIAL LEGEND
- 1 BRICK CLADDING - RED COLOURED
  - 2 BRICK CLADDING - BUFF COLOURED
  - 3 BRICK CLADDING - GREY COLOURED
  - 4 BRICK CLADDING - DARK GREY COLOURED
  - 5 ALUMINIUM CLADDING/PANELS/PANDELS/DOOR
  - 6 INSULATED, SELF COLOURED RENDER CLADDING
  - 7 PRECAST CONCRETE/RECONSTITUTED STONE/  
NATURAL STONE OR SIMILAR APPROVED
  - 8 CURTAIN WALL GLAZING
  - 9 DOUBLE GLAZED WINDOW/DOOR  
WITH INTEGRATED VENT
  - 10 GLAZED BALUSTRADE
  - 11 MILD STEEL PAINTED BALUSTRADE
  - 12 GREEN WALL
  - 13 ARCHITECTURAL METALWORK DETAILING
  - 14 DARK COLOURED THIN PROFILE STEEL FRAMED GLAZING
  - 15 EXISTING FABRIC CLEANED AND RESTORED
  - 16 PERFORATED BRICK
  - 17 SELECTED RAINSCREEN CLADDING
  - 18 POWDERCOATED PLANT SCREEN
  - 19 ALUMINIUM WINDOW/DOOR WITH ALUMINIUM SURROUND
  - 20 BACKPAINTED GLASS
  - 21 REPLACEMENT STEEL CASEMENT WINDOW



02 Elevation 04 - North Elevation PW2-PW4  
SCALE 1:200

REV	DATE	DESCRIPTION	BY	CHK
A	26/1/2020	ISSUED FOR PLANNING	DL	DL

## PLANNING

**Henry J Lyons**

Architecture + Interiors +353 1 888 3333 \$1.54 Parnace Street  
henryjlyons.com info@henryjlyons.com Dublin D02 KA66

**KPF**

CLIENT  
DBTR-SCR1 Fund

PROJECT  
SHD on the former Player Wills Site  
and Dublin City Council Lands at  
South Circular Road, Dublin 8

JOB NUMBER: 950578  
DATE: SEPTEMBER 2020  
SCALE: VARIES @A0  
DRAWN: DS  
CHECKED: BF  
FILE NAME: 950578 PL2000 Contiguous Elevations\_PW

DRAWING  
CONTIGUOUS ELEVATIONS 02 & 04

BLOCK: DRAWING NUMBER: ZONE: REVISION:  
**PL2002 A**

© Henry J Lyons