
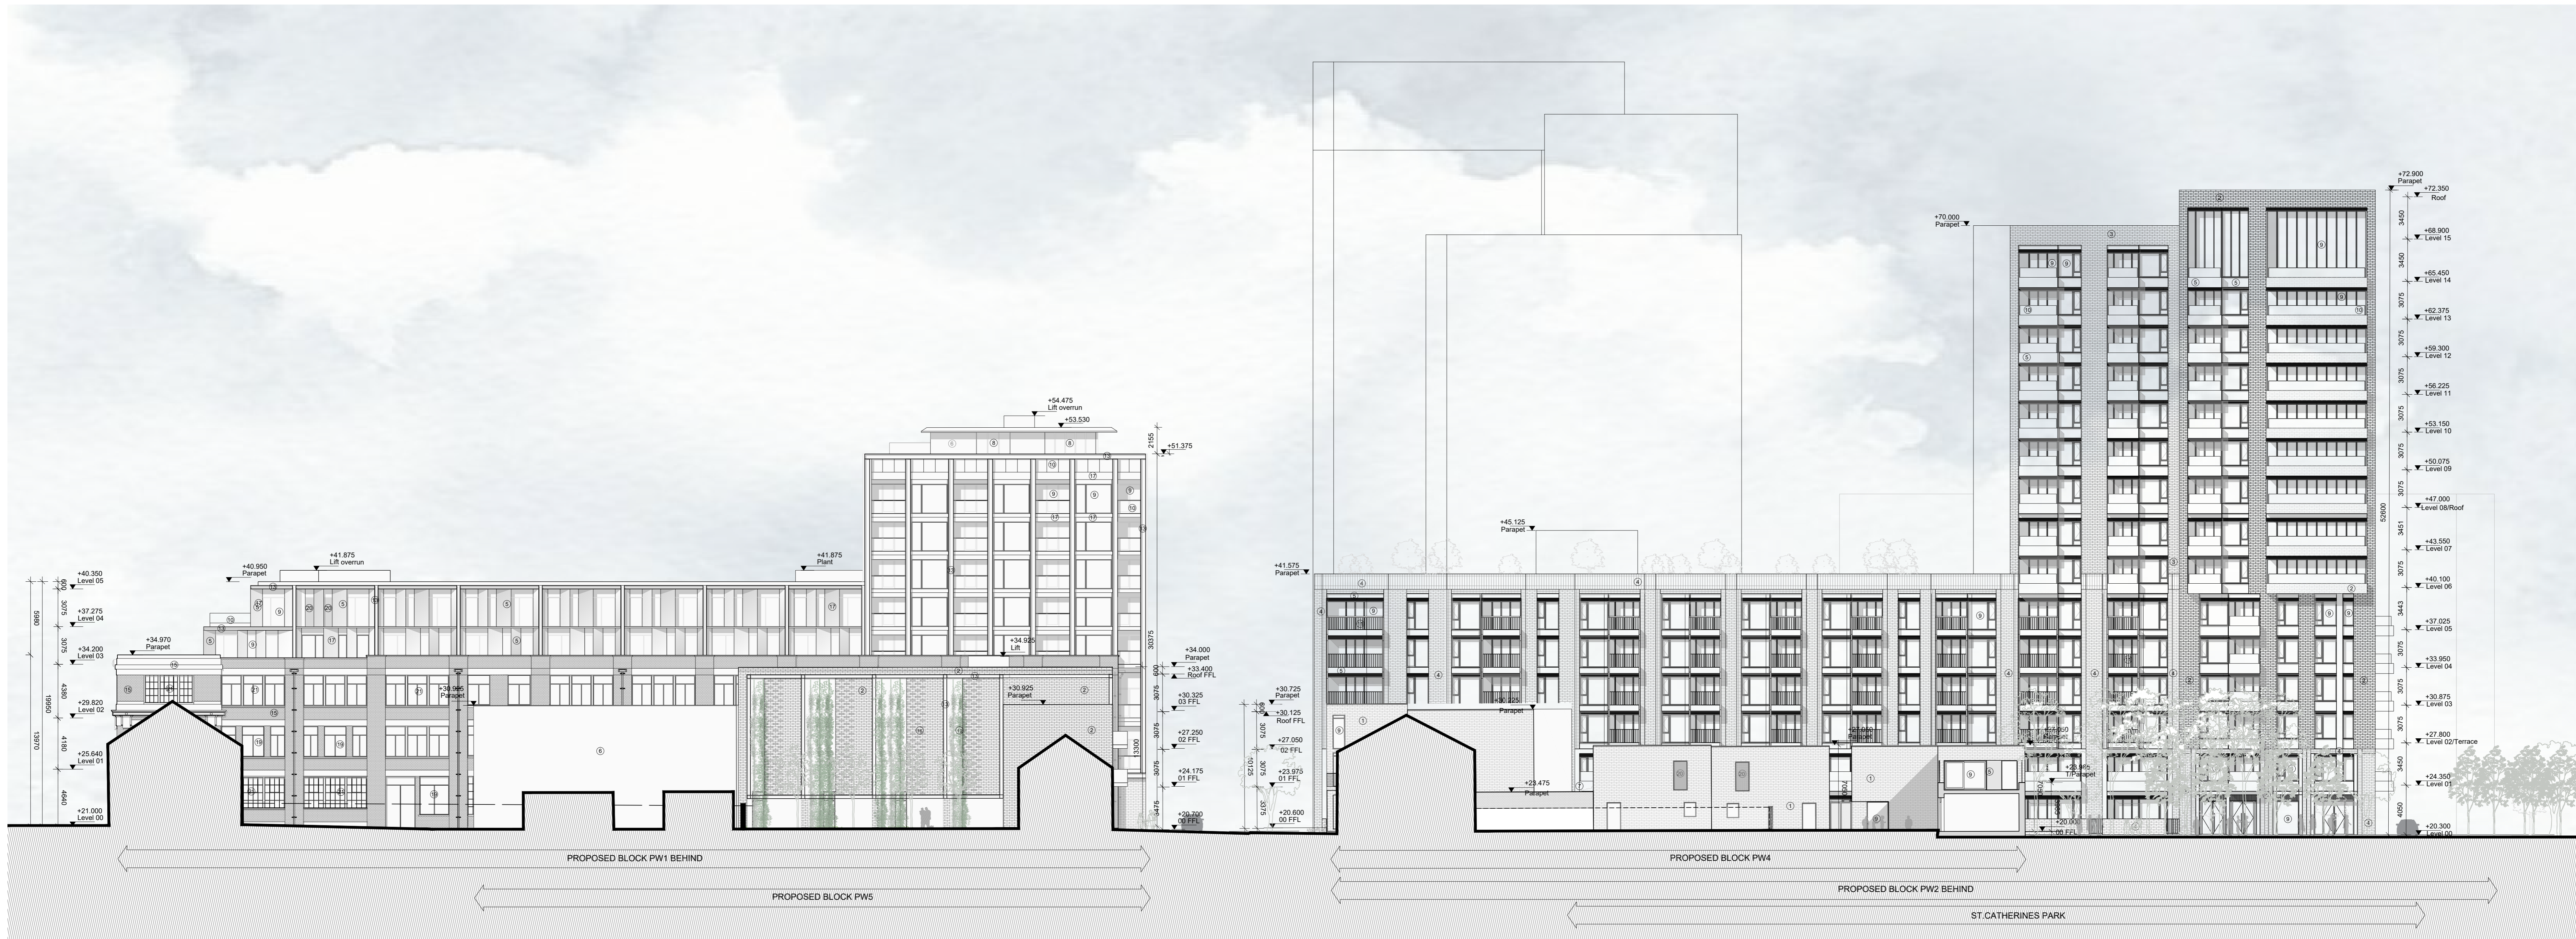


01 Elevation 07 - West Elevation PW4-PW5
SCALE 1:200

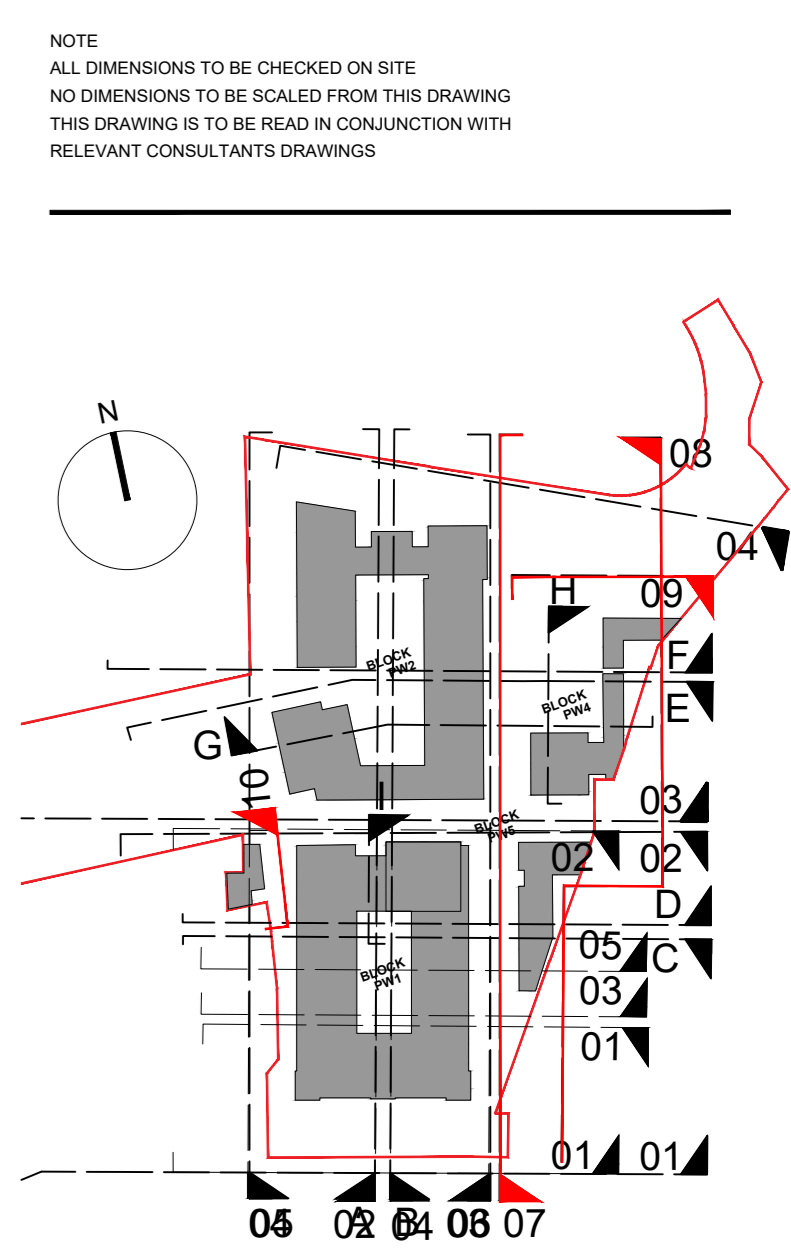

02 Elevation 08 - East Elevation PW4-PW5
SCALE 1:200

- MATERIAL LEGEND
- 1 BRICK CLADDING - RED COLOURED
 - 2 BRICK CLADDING - BUFF COLOURED
 - 3 BRICK CLADDING - GREY COLOURED
 - 4 BRICK CLADDING - DARK GREY COLOURED
 - 5 ALUMINIUM CLADDING/PANELS/PANDELD/DOOR
 - 6 INSULATED, SELF COLOURED RENDER CLADDING
 - 7 PRECAST CONCRETE/RECONSTITUTED STONE/ NATURAL STONE OR SIMILAR APPROVED
 - 8 CURTAIN WALL GLAZING
 - 9 DOUBLE GLAZED WINDOW/DOOR WITH INTEGRATED VENT
 - 10 GLAZED BALUSTRADE
 - 11 MILD STEEL PAINTED BALUSTRADE
 - 12 GREEN WALL
 - 13 ARCHITECTURAL METALWORK DETAILING
 - 14 DARK COLOURED THIN PROFILE STEEL FRAMED GLAZING
 - 15 EXISTING FABRIC CLEANED AND RESTORED
 - 16 PERFORATED BRICK
 - 17 SELECTED RAINSCREEN CLADDING
 - 18 POWDERCOATED PLANT SCREEN
 - 19 ALUMINIUM WINDOW/DOOR WITH ALUMINIUM SURROUND
 - 20 BACKPAINTED GLASS
 - 21 REPLACEMENT STEEL CASEMENT WINDOW

REV	DATE	DESCRIPTION
A	DEC 2020	ISSUED FOR PLANNING


PLANNING




03 Elevation 09 - North Elevation PW4
SCALE 1:200




Elevation East

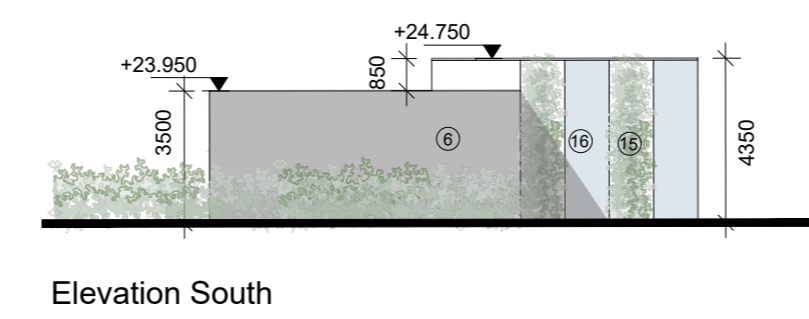

Elevation South

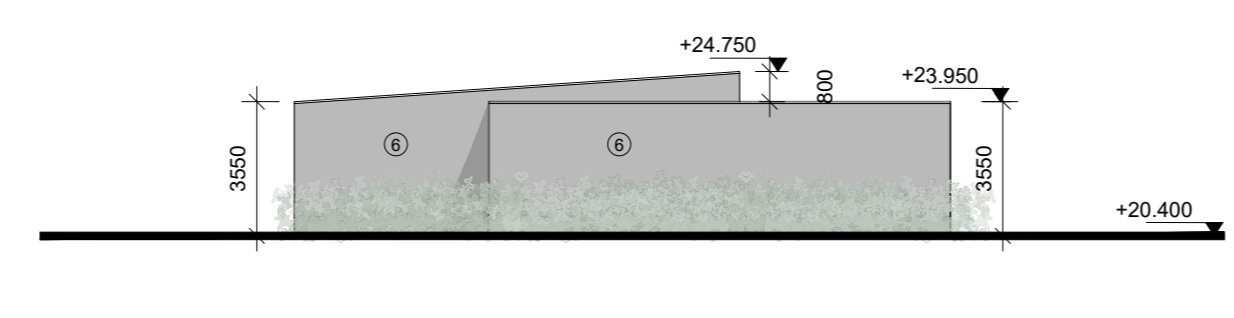

Elevation West

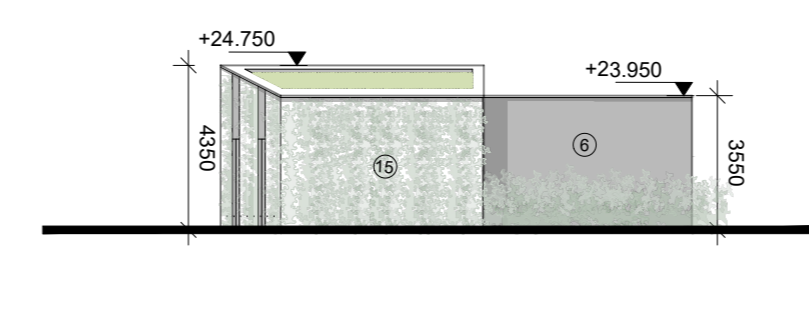

Elevation North

04 Elevation 10 - Bin and Water Storage Building
SCALE 1:200

Henry J Lyons

Architecture + Interiors +353 1 888 3333 \$1.54 Parnassus Street
henryjlyons.com info@henryjlyons.com Dublin D02 KA66

KPF

CLIENT
DBTR-SCR1 Fund

PROJECT
SHD on the former Player Wills Site and Dublin City Council Lands at South Circular Road, Dublin 8

JOB NUMBER:	950578
DATE:	SEPTEMBER 2020
SCALE:	1:200 @A0
DRAWN:	EW
CHECKED:	BF
FILE NAME:	950578 PL2000 Contiguous Elevations_PW

DRAWINGS
CONTIGUOUS ELEVATIONS 07,08&09
BIN & WATER STORAGE BUILDING
ELEVATIONS

BLOCK	DRAWING NUMBER	ZONE	REVISION
	PL2004		A