




DESIGN INTENT DRAWING

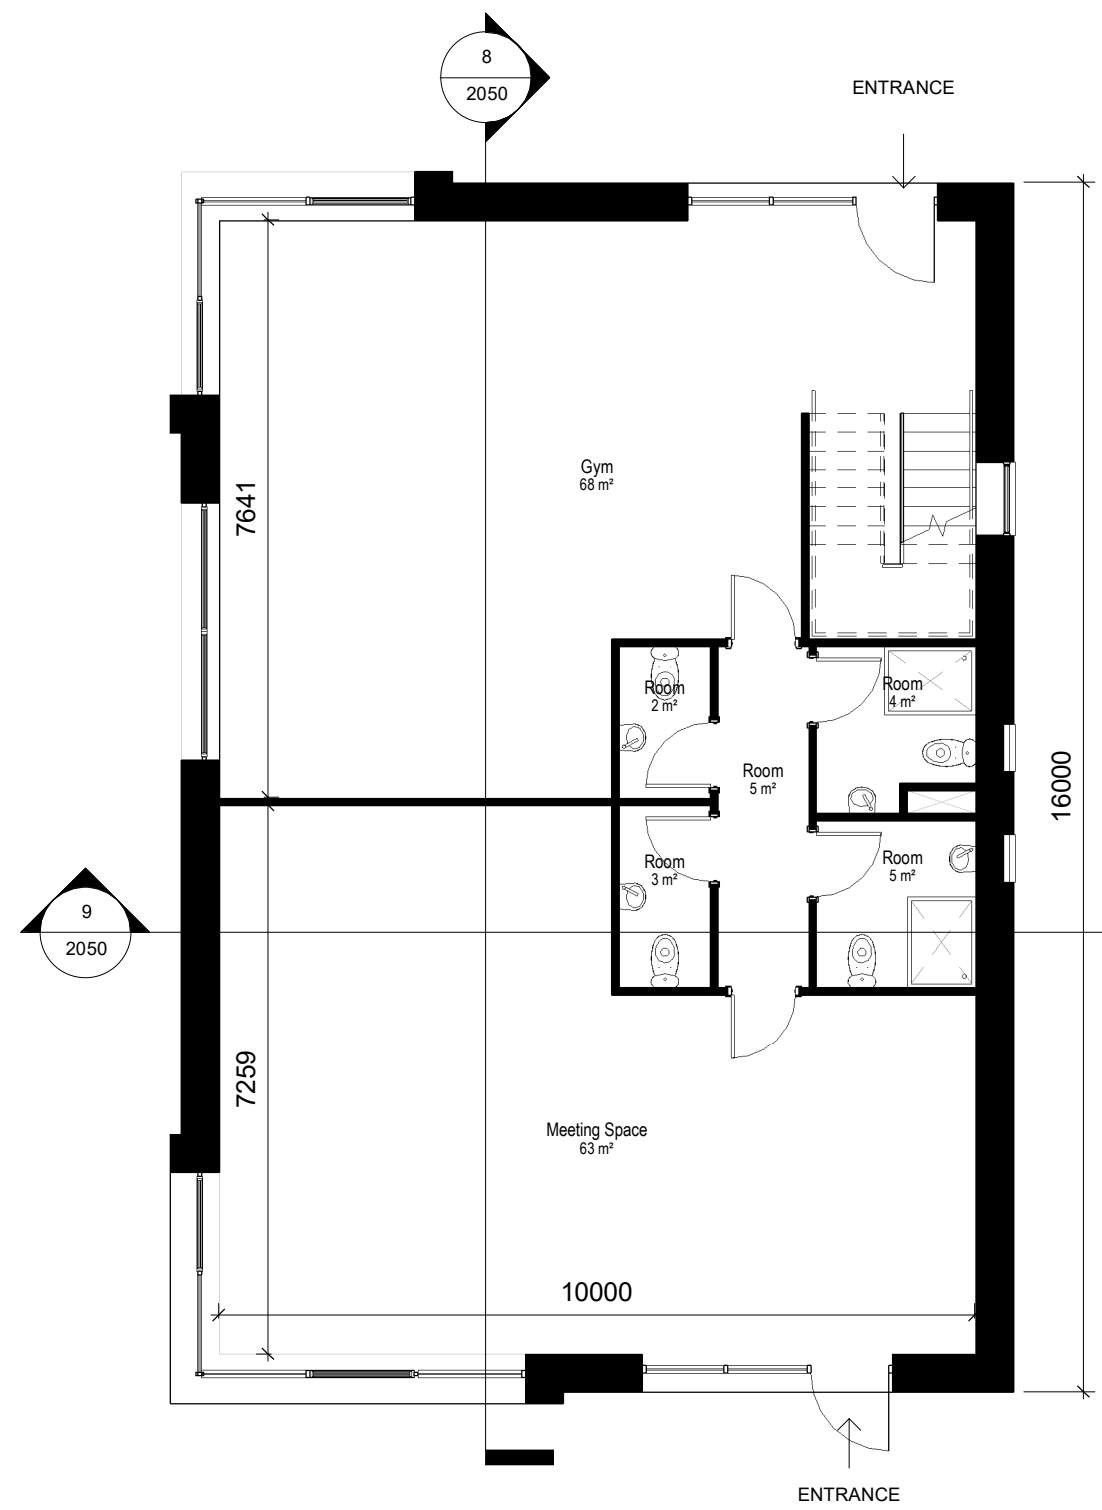

1 00 - Base Level
1:100

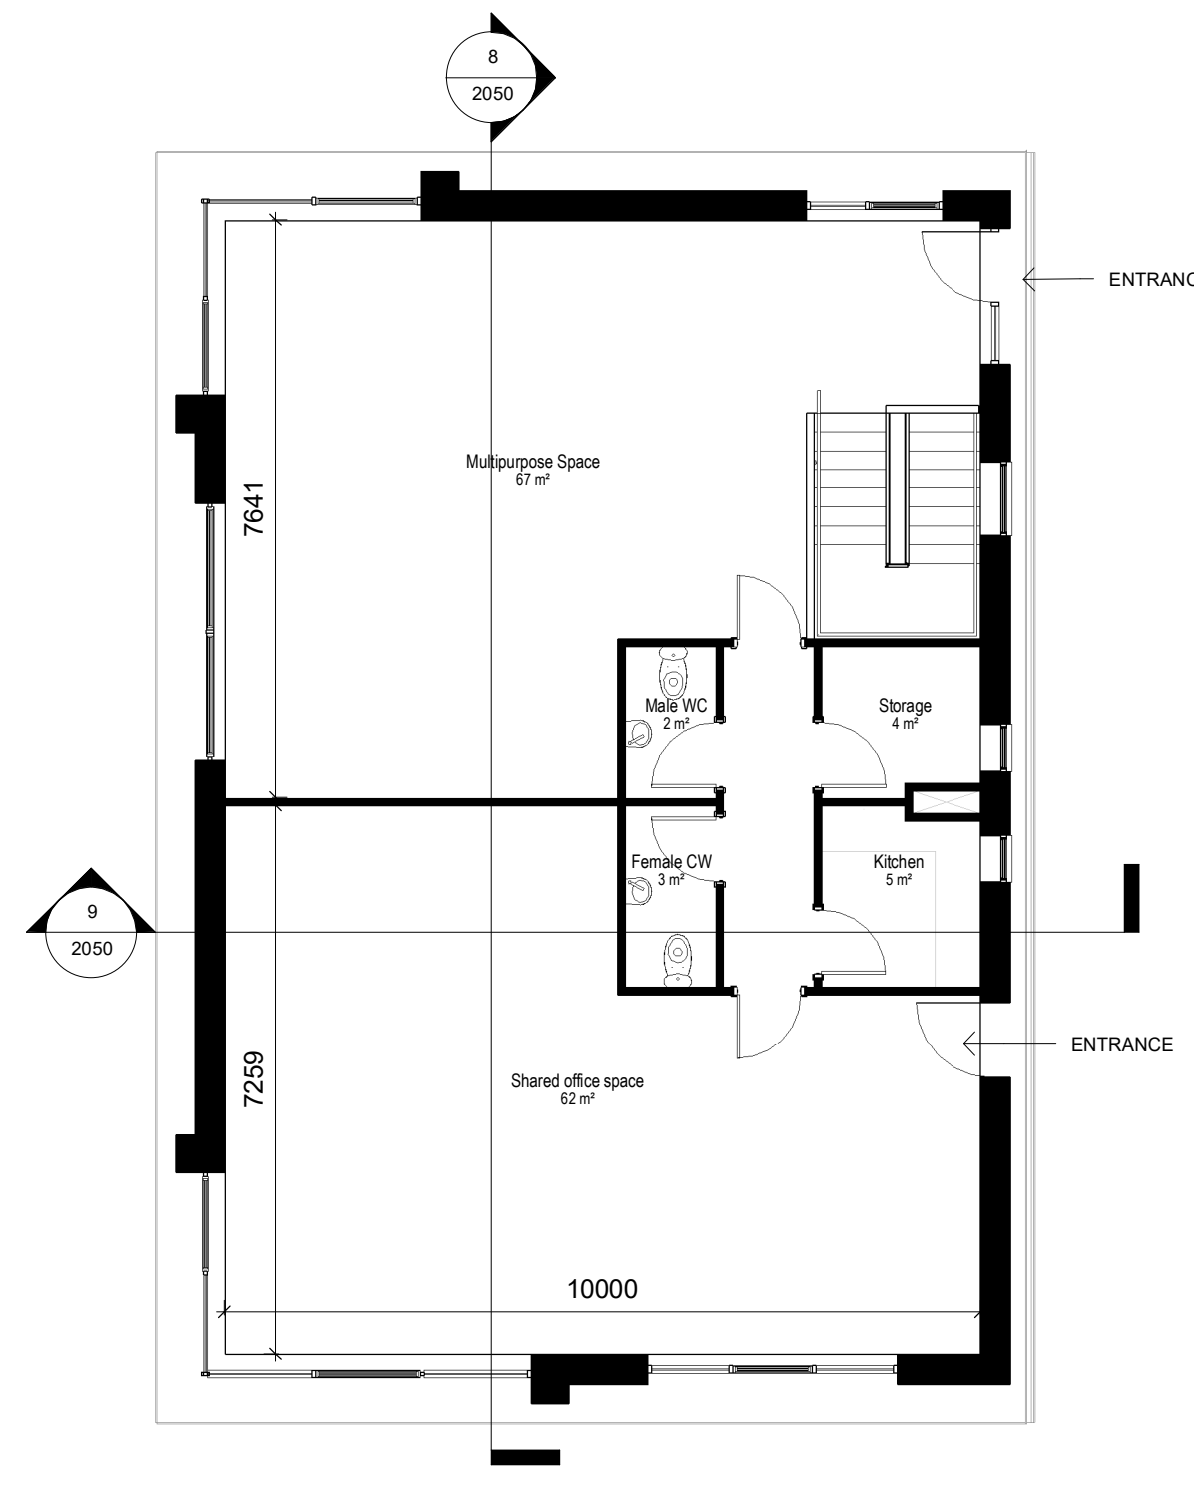


2 01 - Level 01
1:100

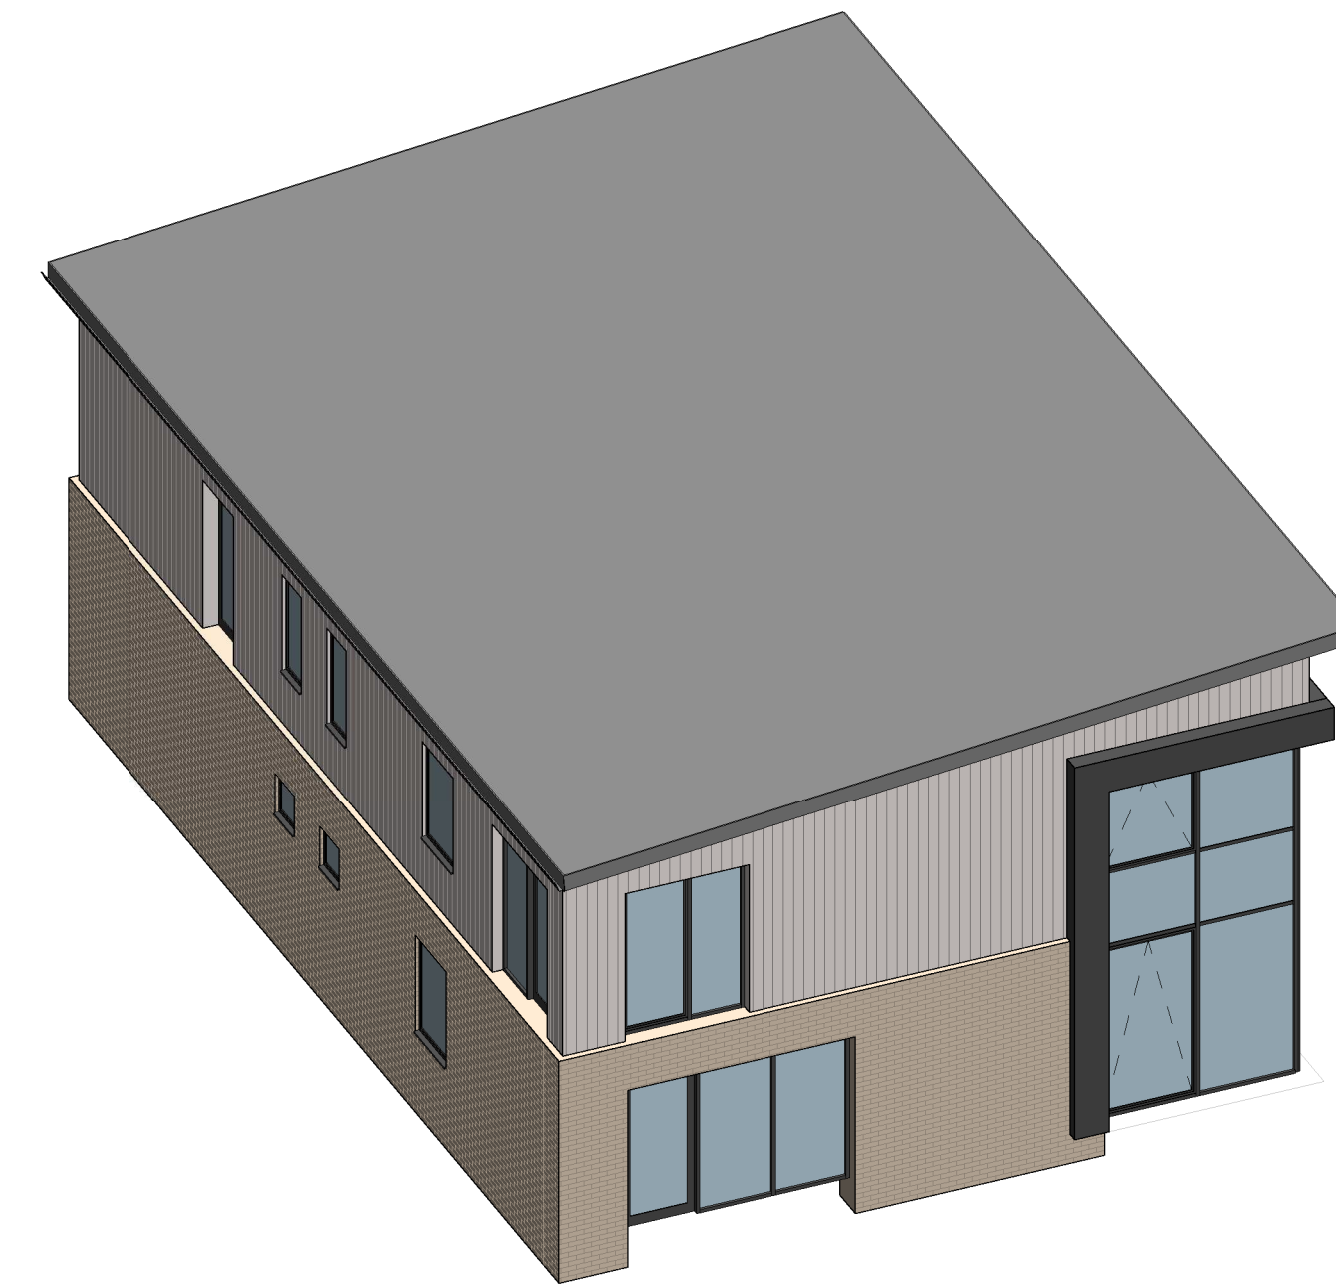


10 3D View



11 3D View
1:10

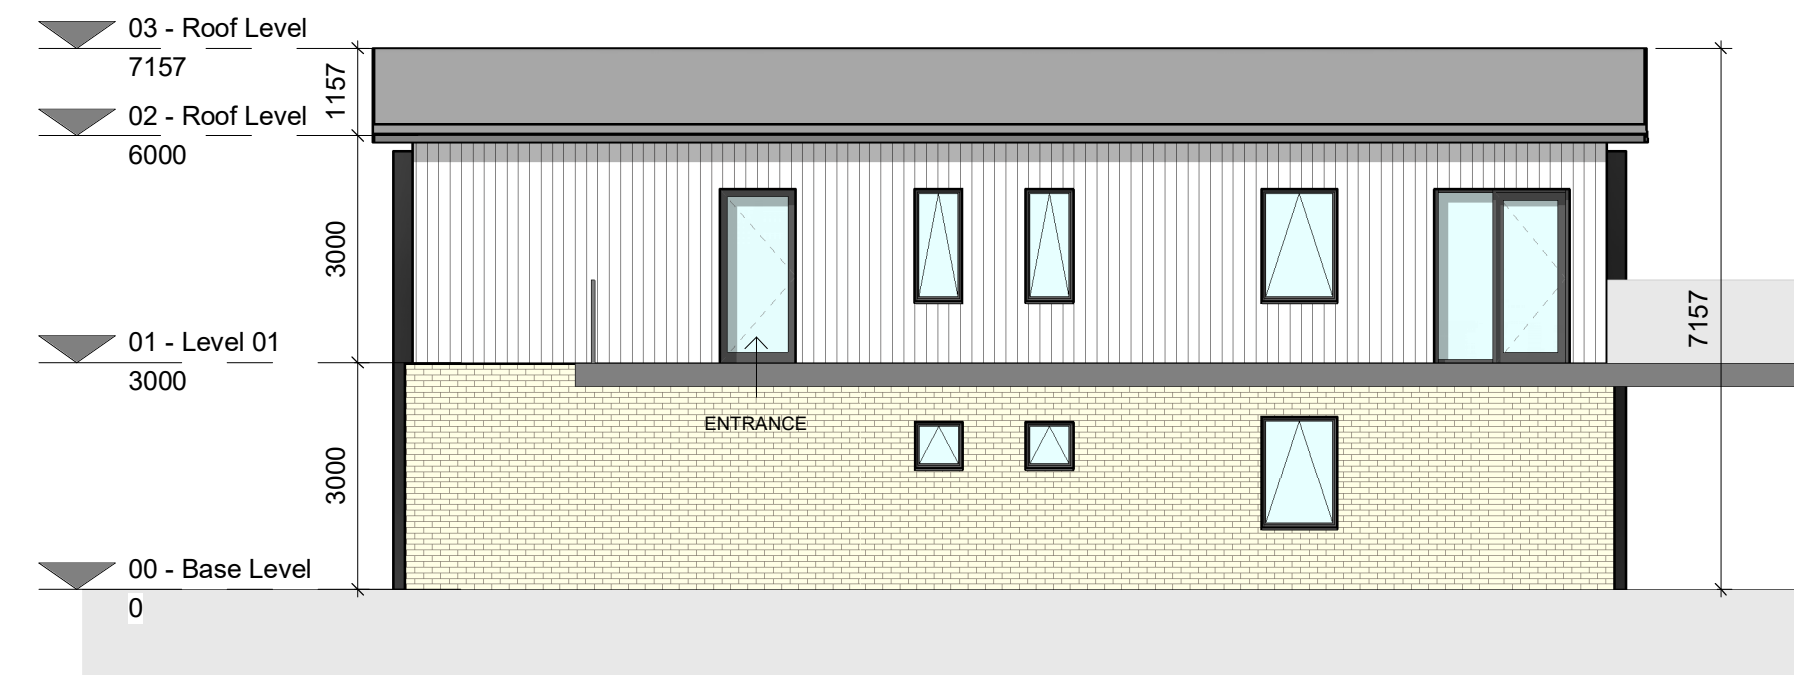

3 East Elevation
1:100

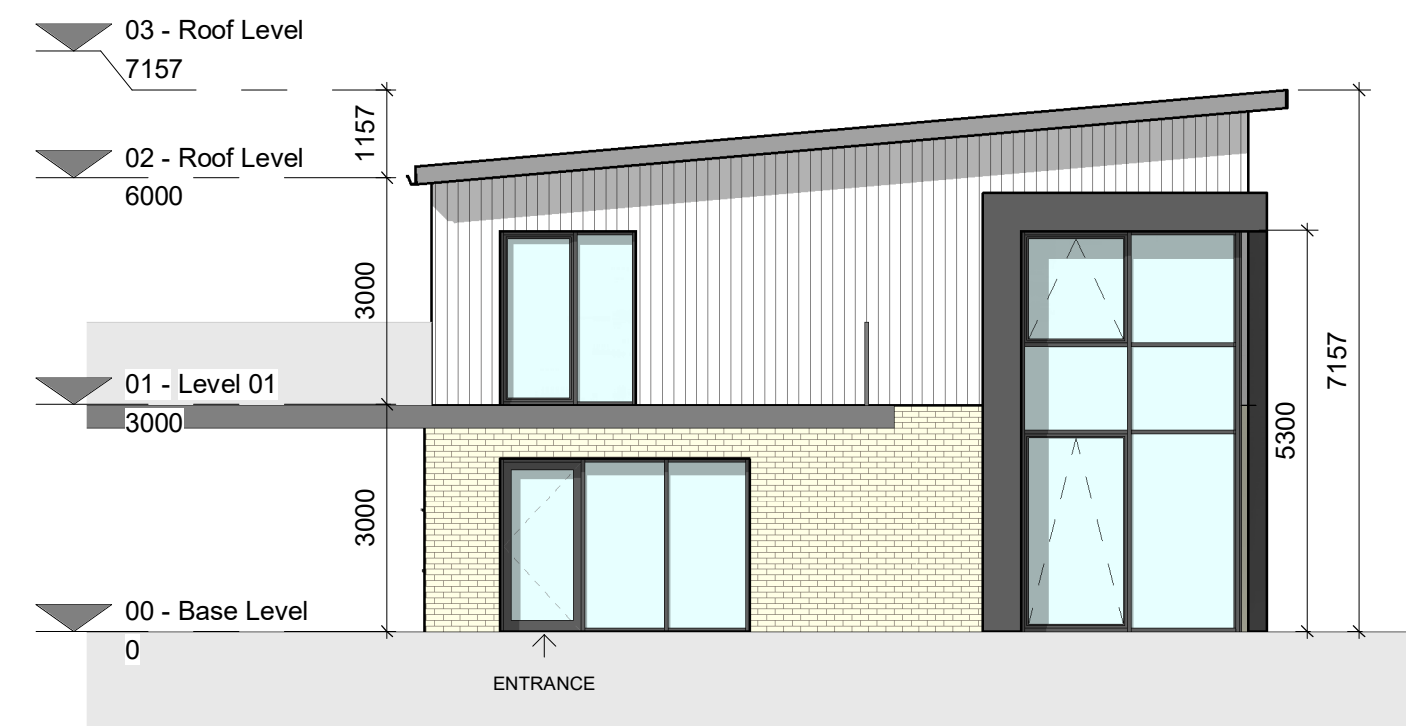


4 North Elevation
1:100




5 West Elevation
1:100



6 South Elevation
1:100

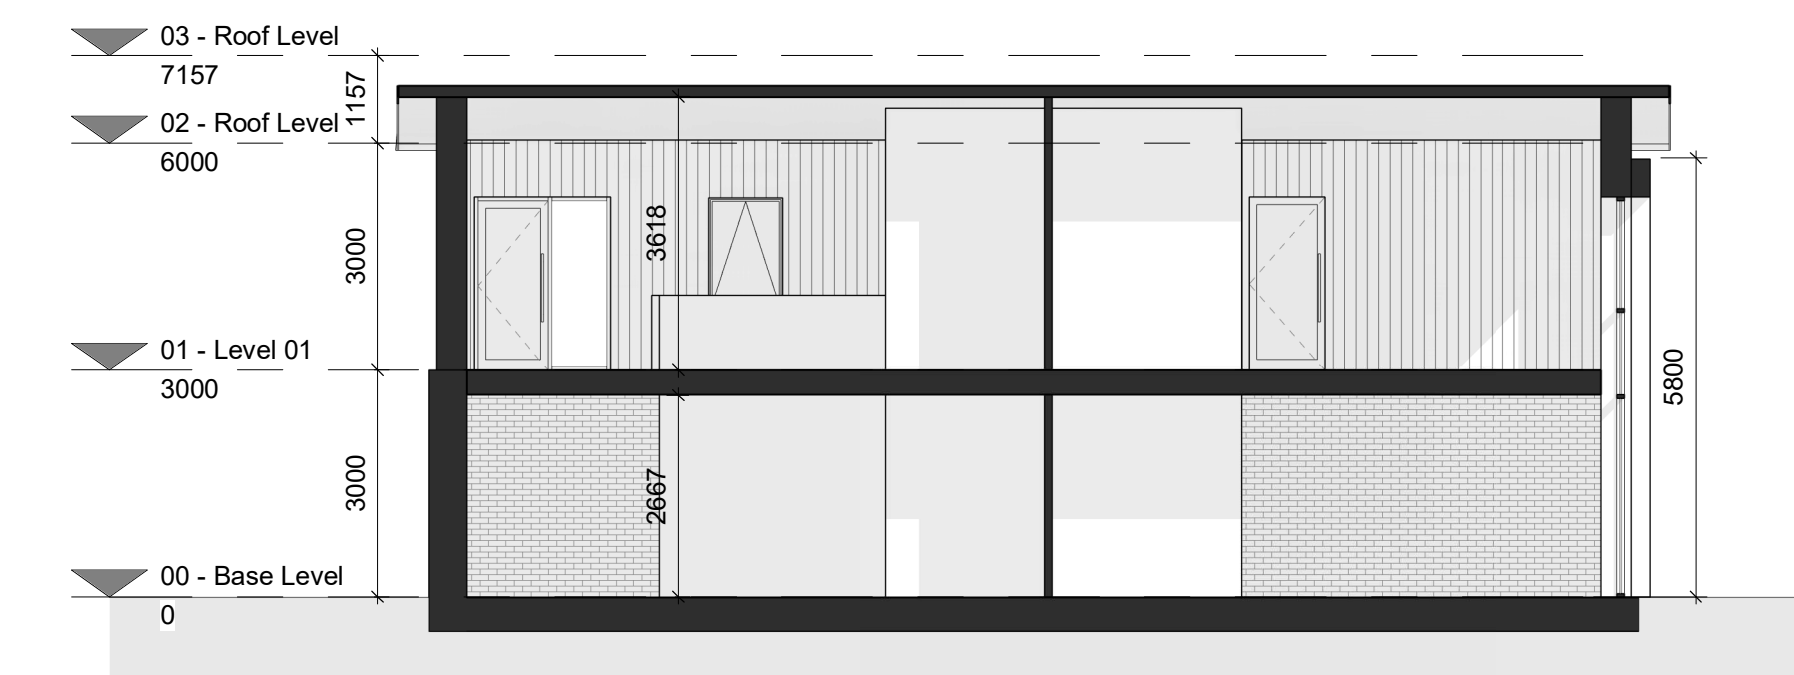

8 Section A-A
1:100

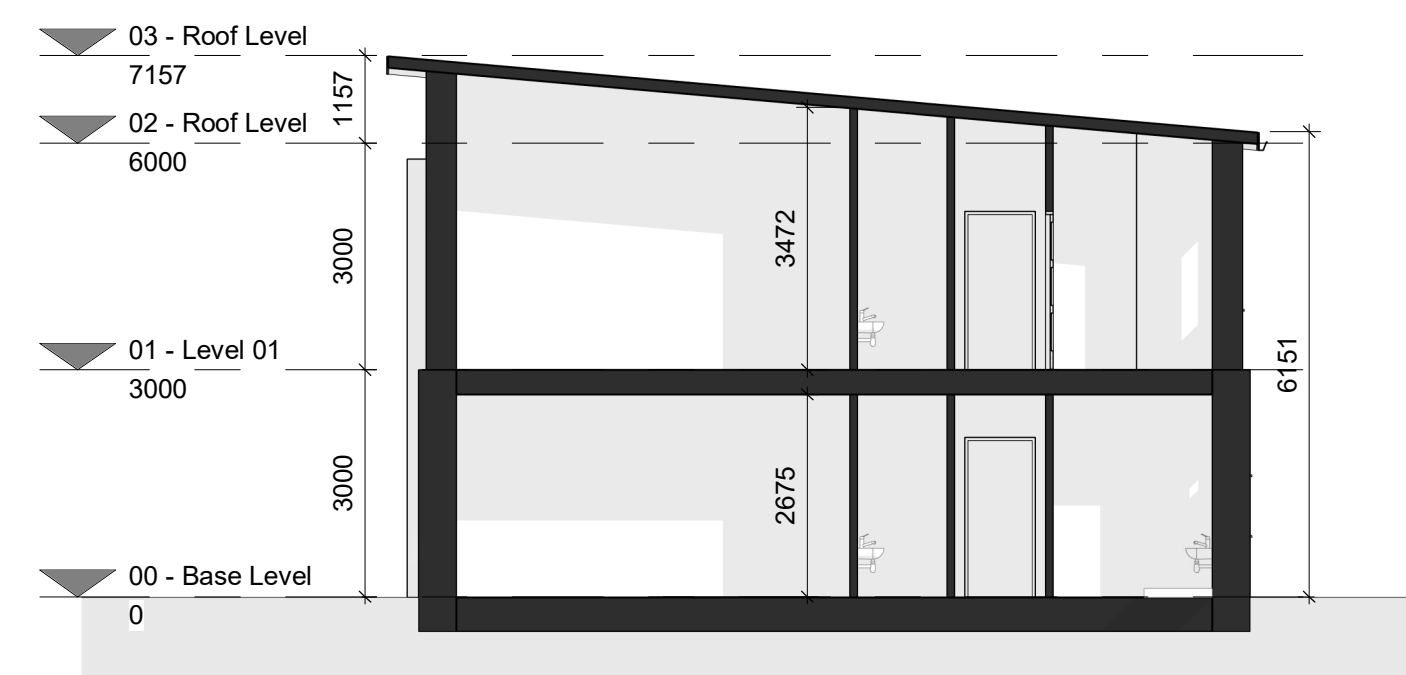

9 Section B-B
1:100



| Rev | Date | Description | Issued By |
|-----|------------|--------------------|-----------|
| P01 | 08/12/2020 | Issue for Planning | |

Project Stage
Planning

Client:
Westar Investments Ltd.

Project:
Residential Development .
Capdoo. Clane

Drawing Title:
Proposed Communal/Community Building

| Drawn | Checked | Paper Size | Scale | Date |
|-------|---------|------------|--------------|------------|
| VM | JM | A1 | As indicated | 08/12/2020 |

| Project No. | Drawing No. | Classification | Revision |
|-------------|-------------|----------------|----------|
| 20057 | 2050 | - | P01 |

File Name:
20057-CWO-ZZ-ZZ-DR-A-2050

Status:
S1 - Suitable For Coordination



No.1 Sarsfield Quay, Dublin 7, D07 R9FH
t: 01 518 0170 e: admin@cwoarchitects.ie
Dublin | Cork | Galway | London | UK & Europe +
www.cwoarchitects.ie