

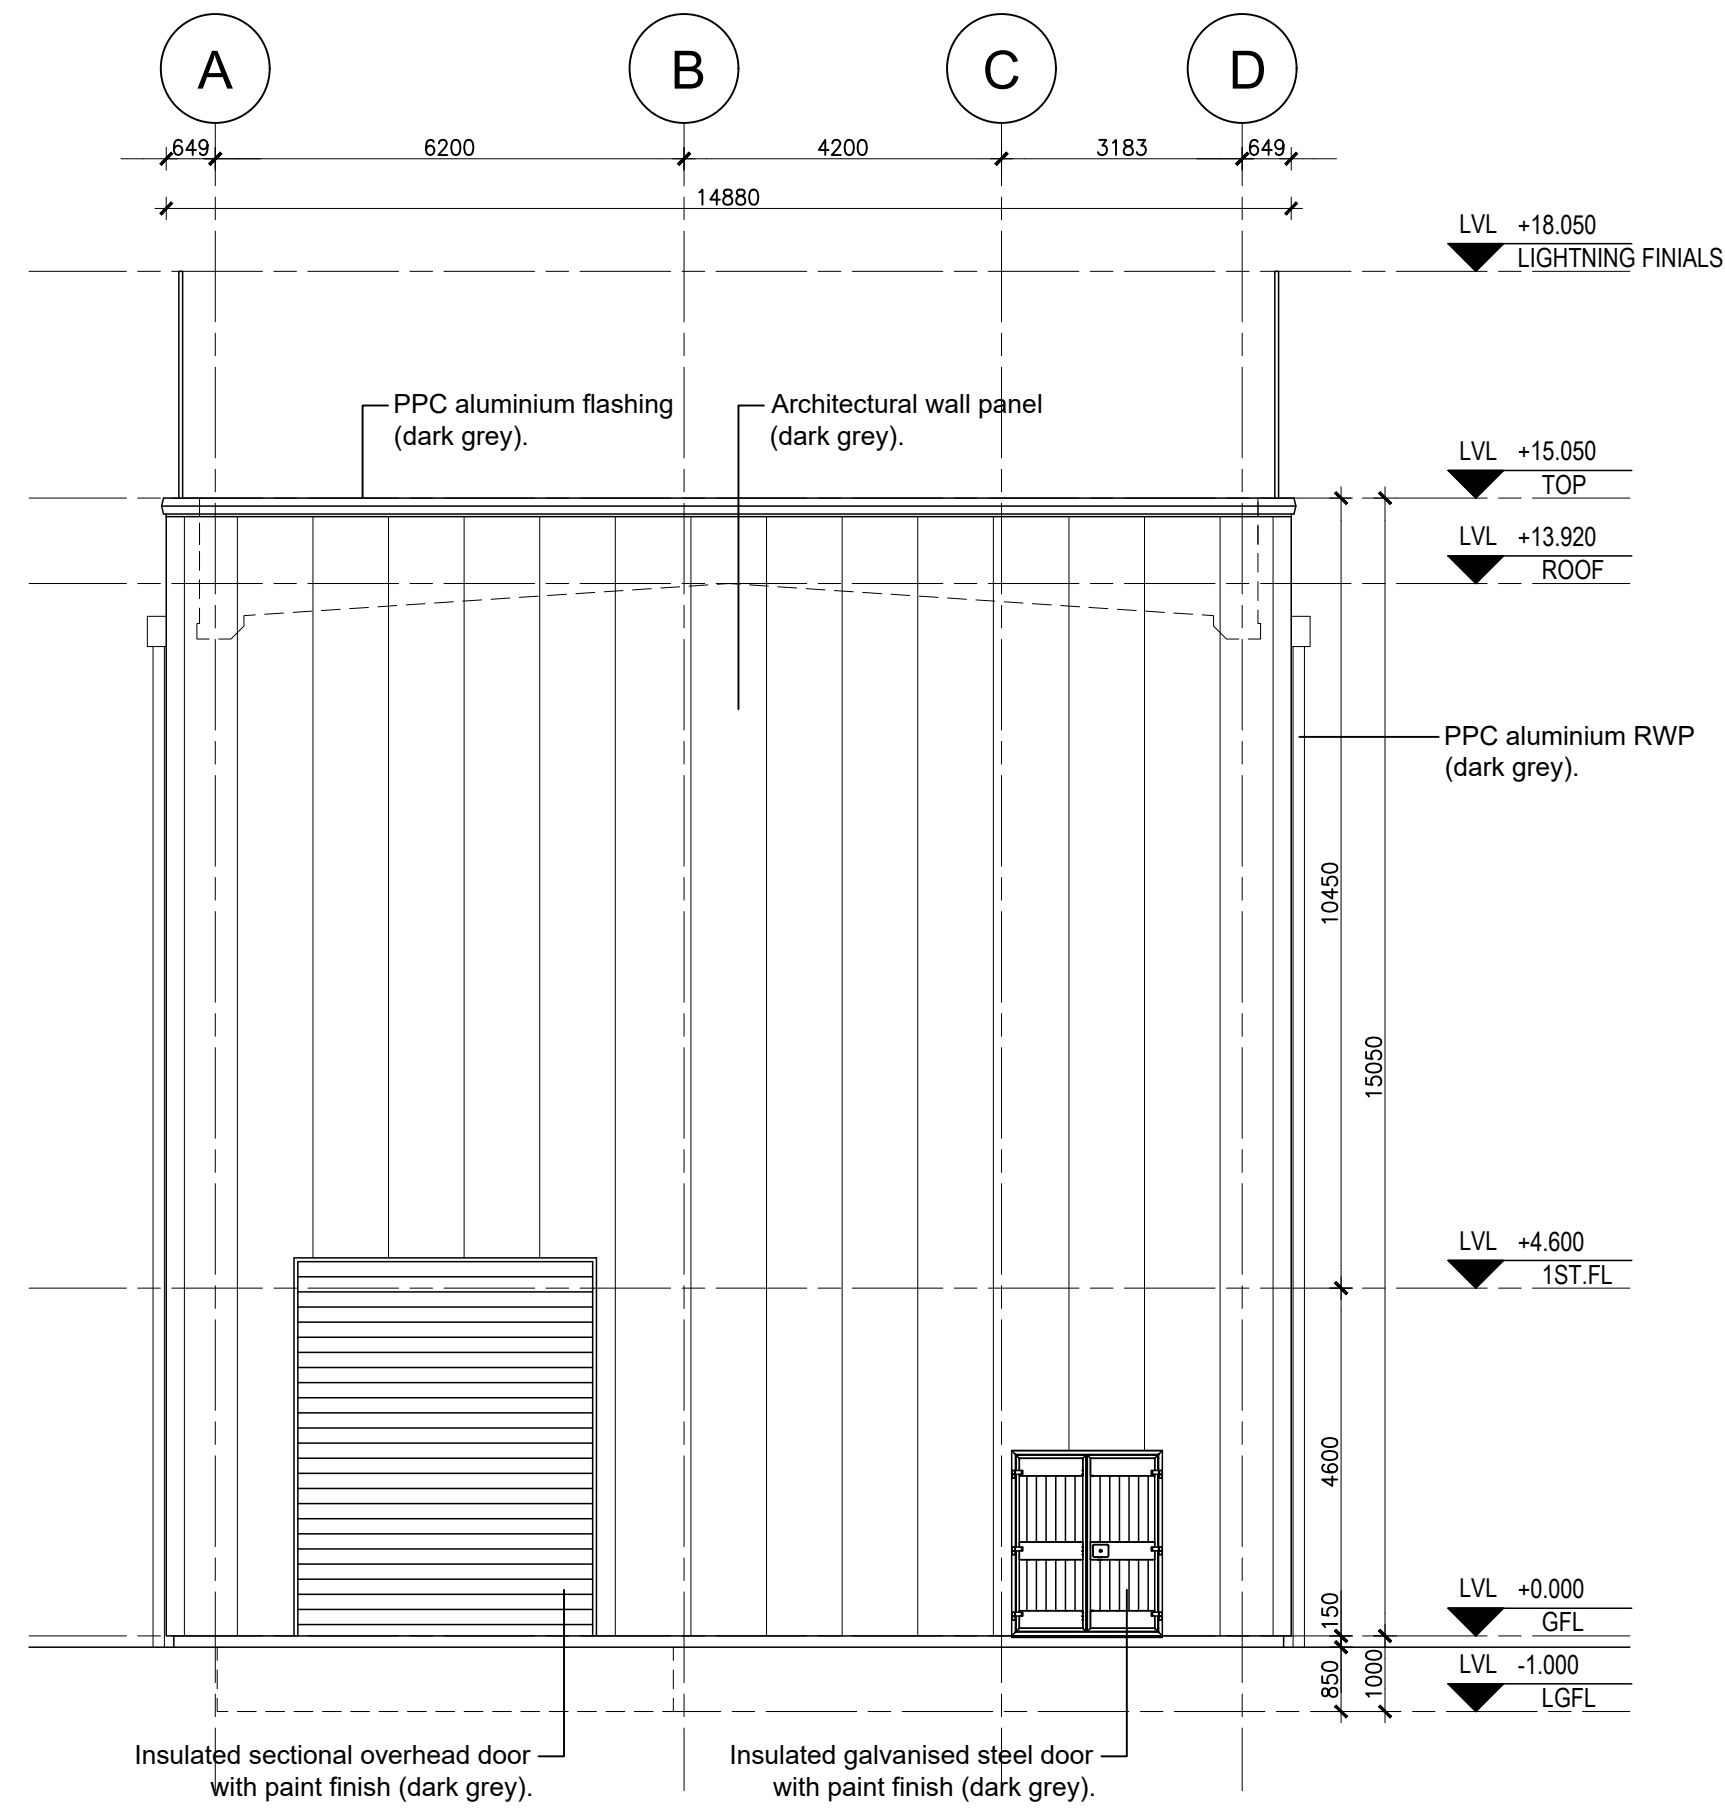


COPYRIGHT:
The design and details shown on this drawing are applicable to their project only and may not be reproduced in whole or in part or be used for any other project or purpose without the written permission of TOT Architects with whom copyright resides.
DO NOT SCALE from this drawing. Use figured dimensions.
Contractor to check all dimensions on site prior to commencement of works. Any discrepancies are to be referred to the ARCHITECT.


KEY PLAN:

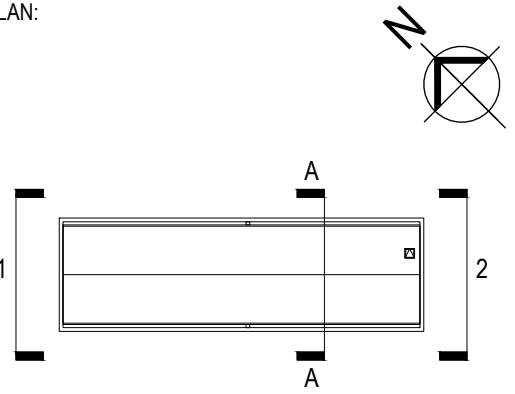

1 NORTH-WEST ELEVATION
A 4001 Scale: 1:100

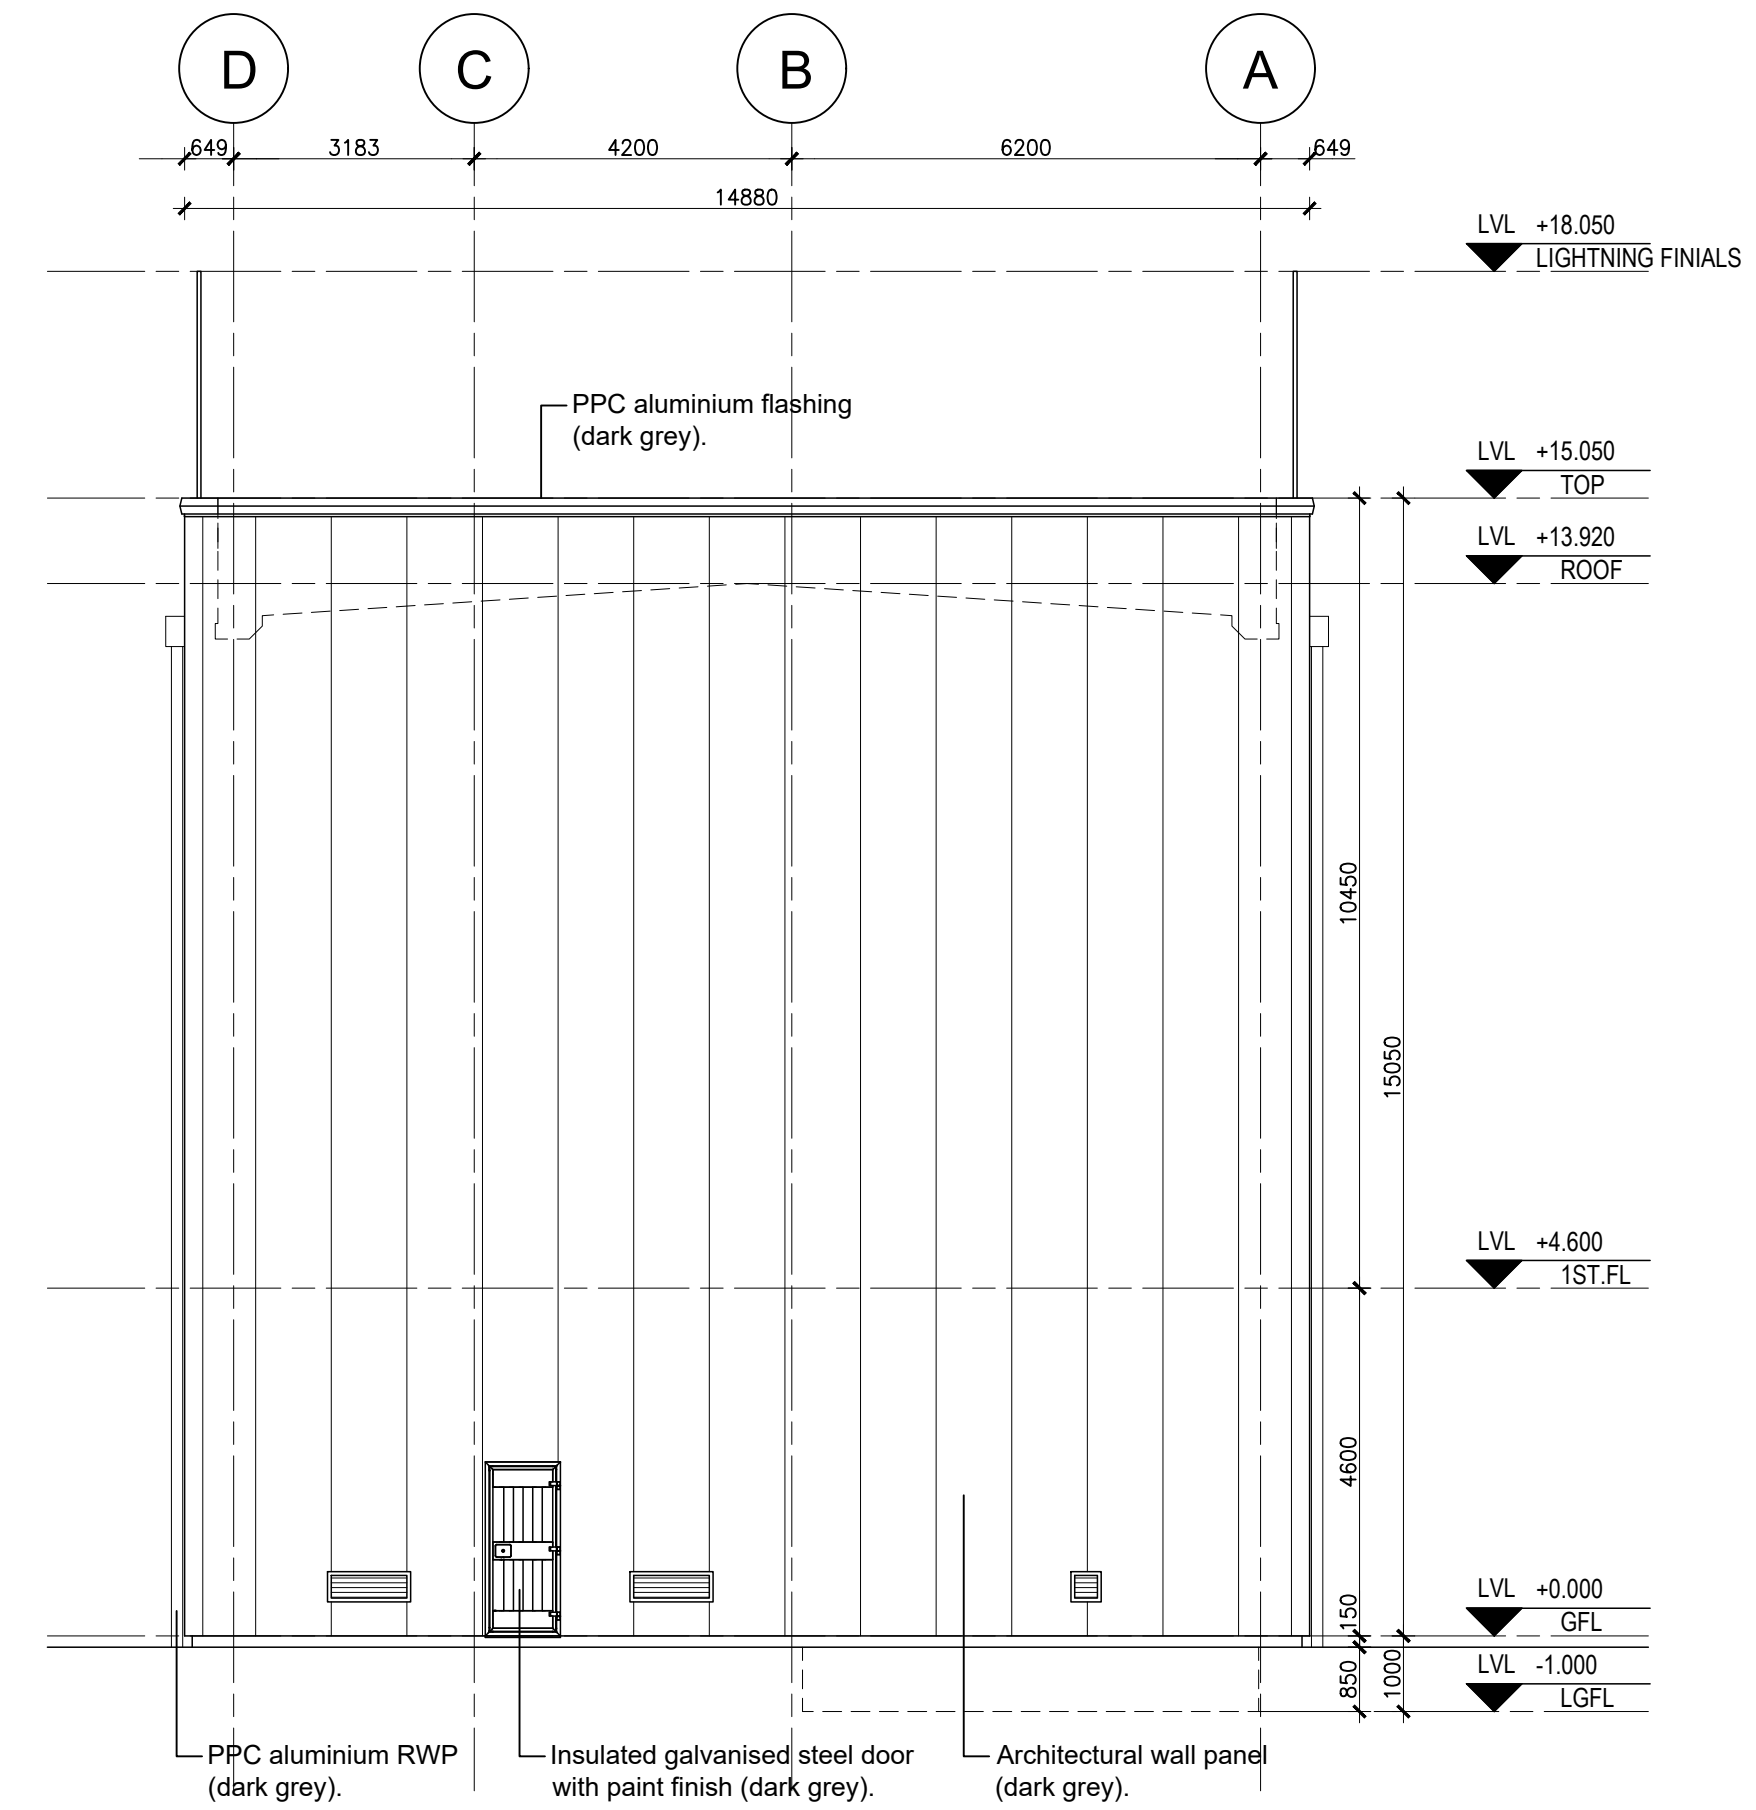

2 SOUTH-EAST ELEVATION
A 4001 Scale: 1:100

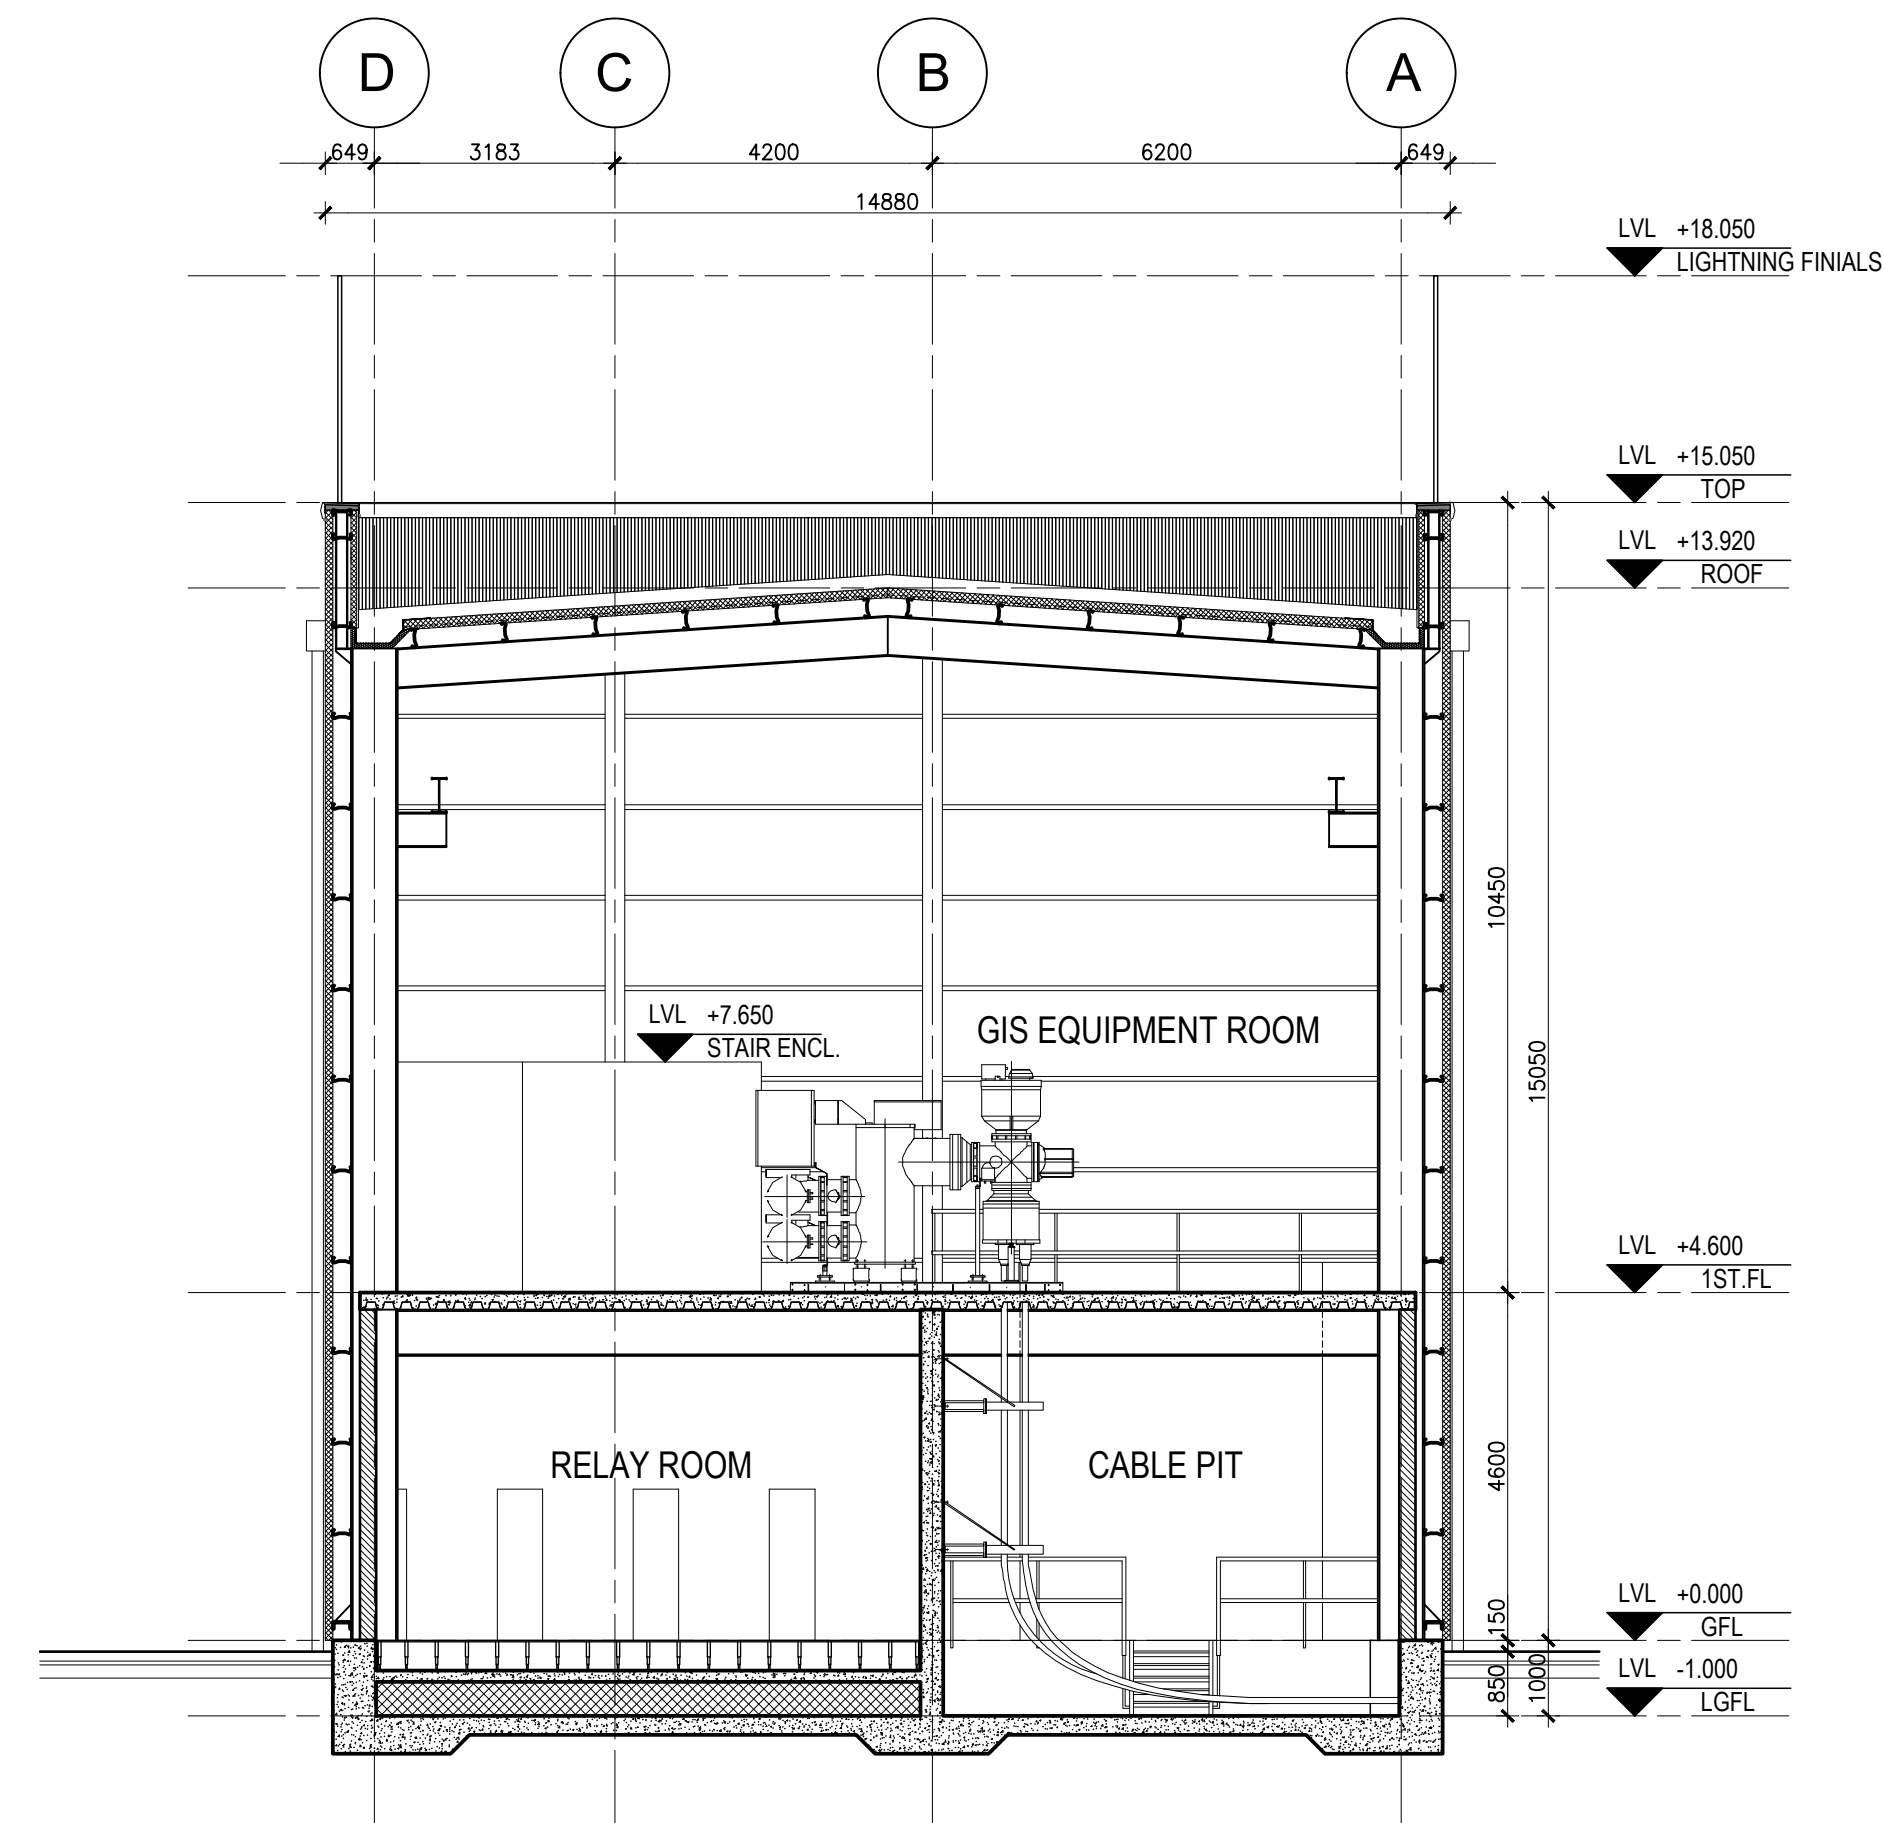

3 SECTION A-A
A 4001 Scale: 1:100

REVISIONS

NO.	DATE	REV.	BY	CHECKED	DESCRIPTION

16.12.2020 P01 | BM | PB | ISSUED FOR PLANNING

DATE REV. BY CHECKED DESCRIPTION

TOT ARCHITECTS

REGISTERED OFFICE: 1 -055 1 705 7800
49 Upper Mount Street W www.totarch.ie
Dublin 2, Ireland E info@totarch.ie

PROJECT: **CyrusOne Dublin Substation**

STAGE: **PLANNING**

DRAWING TITLE: **110kV Substation North-West & South-East Elevations Section A-A**

DATE: JULY 2020 DRAWING NO:

SCALE: 1:100 19128-TOT-ZZ-XX-DR-A-4001

DRAWN: BM PROJECT ORIGINATOR ZONE LEVEL TYPE ROLE NUMBER

CHECKED: PB SHEET SIZE: REVISION:

JOB NO: 19-128

STATUS CODE: S4 A1 | P01