



FRONT ELEVATION - SOUTH

SCALE: 1: 100

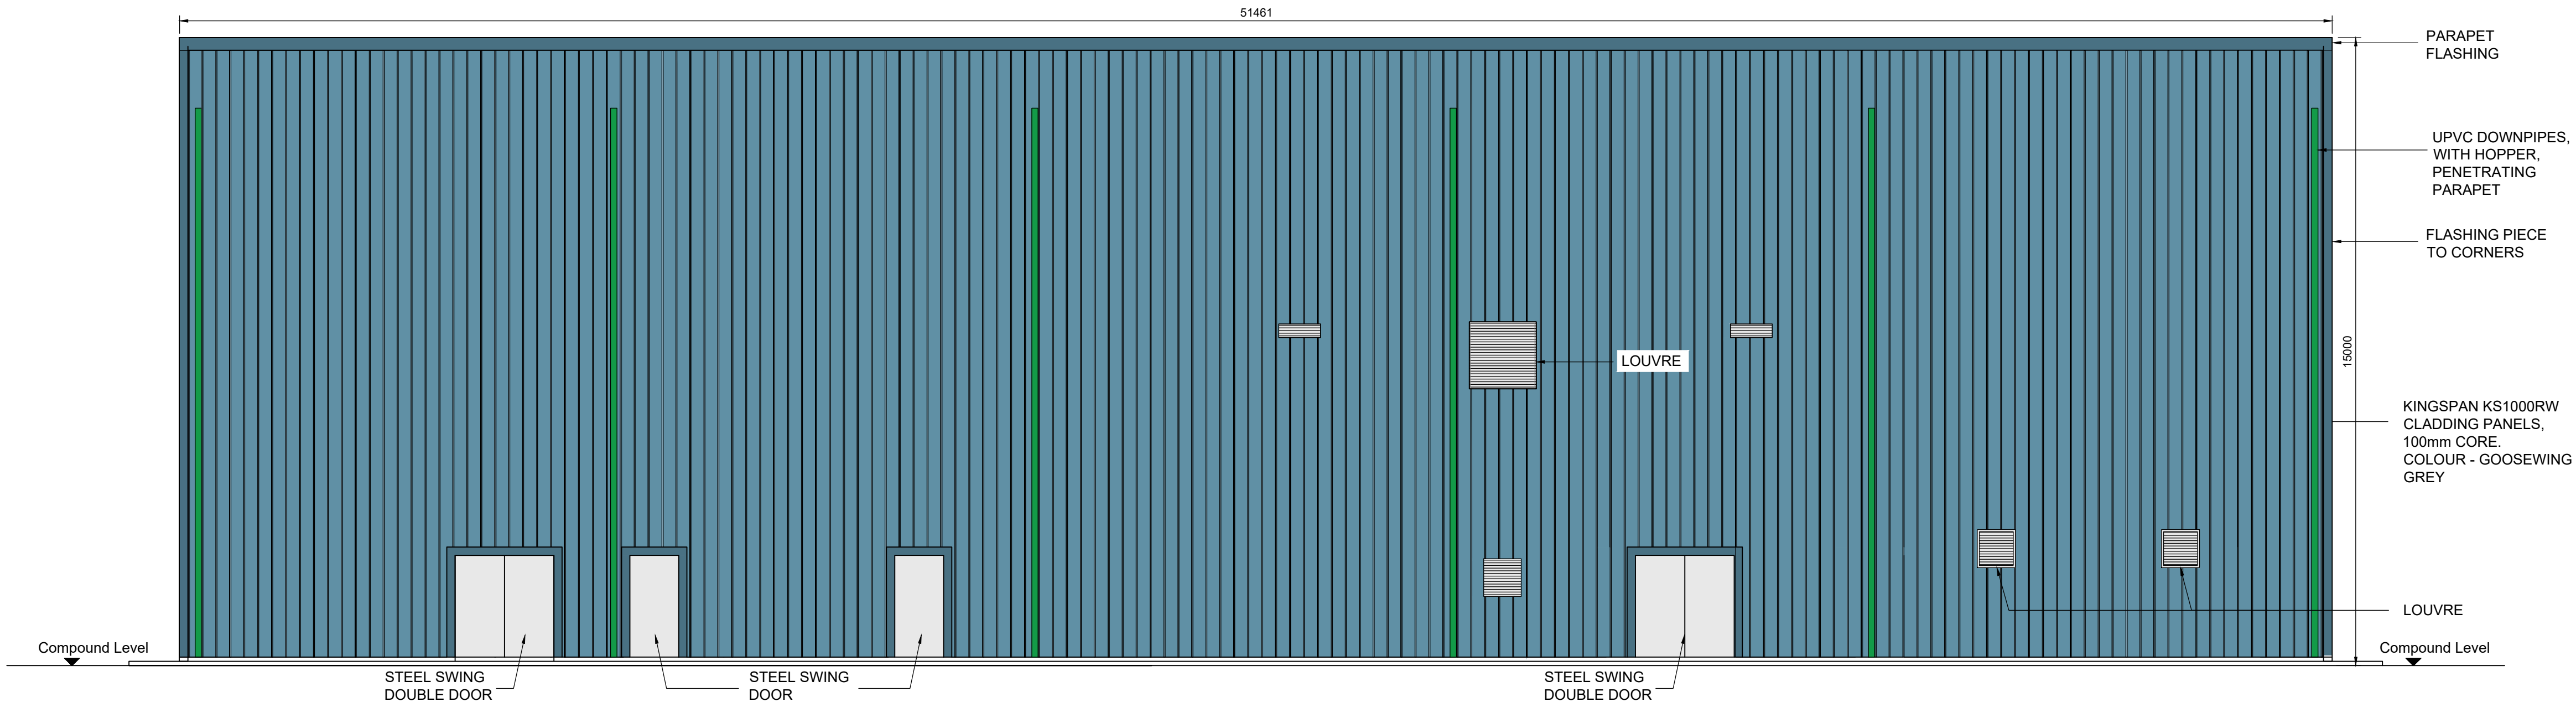


REAR ELEVATION - NORTH

SCALE: 1: 100

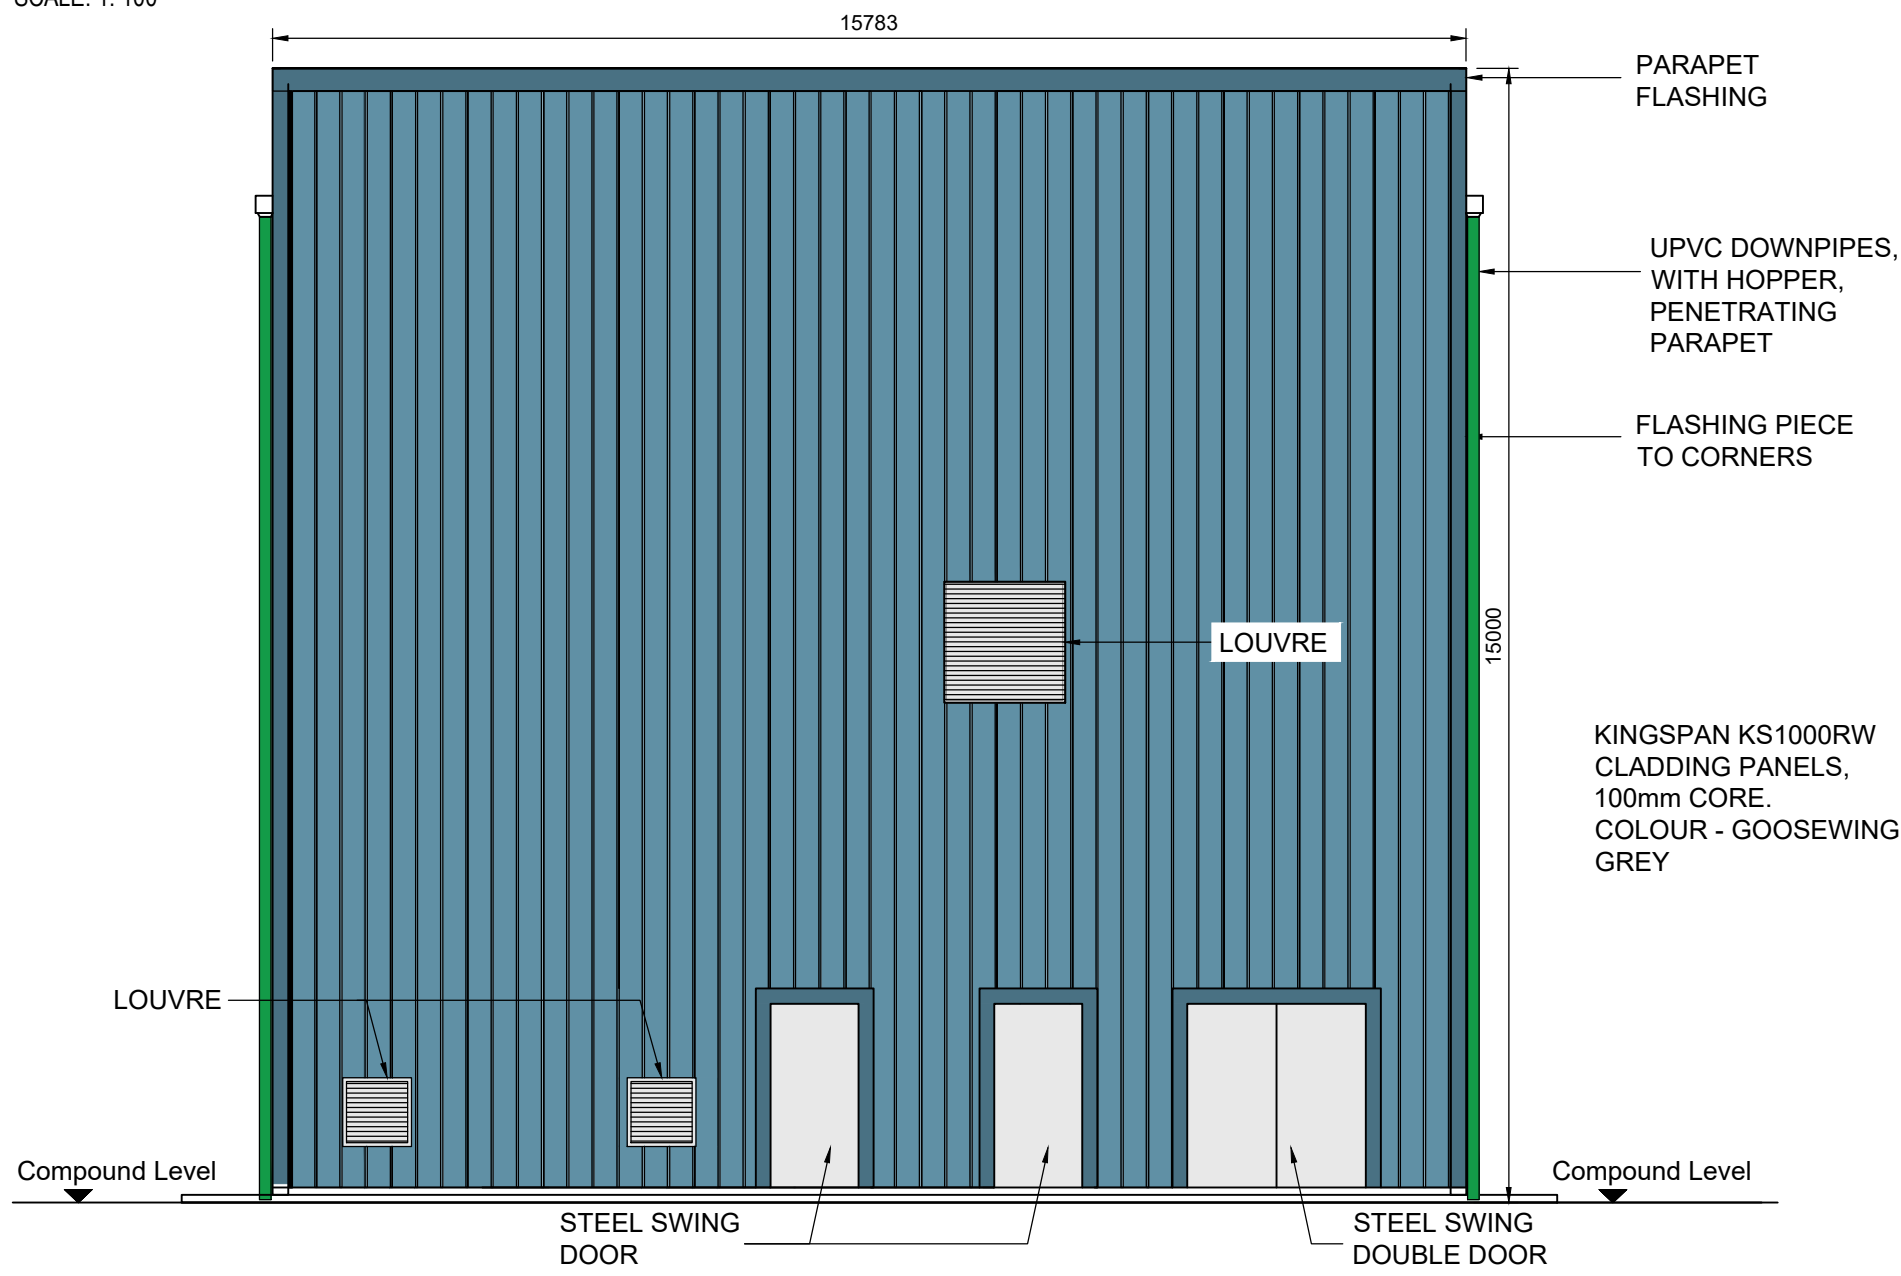

SIDE ELEVATION - WEST

SCALE: 1: 100

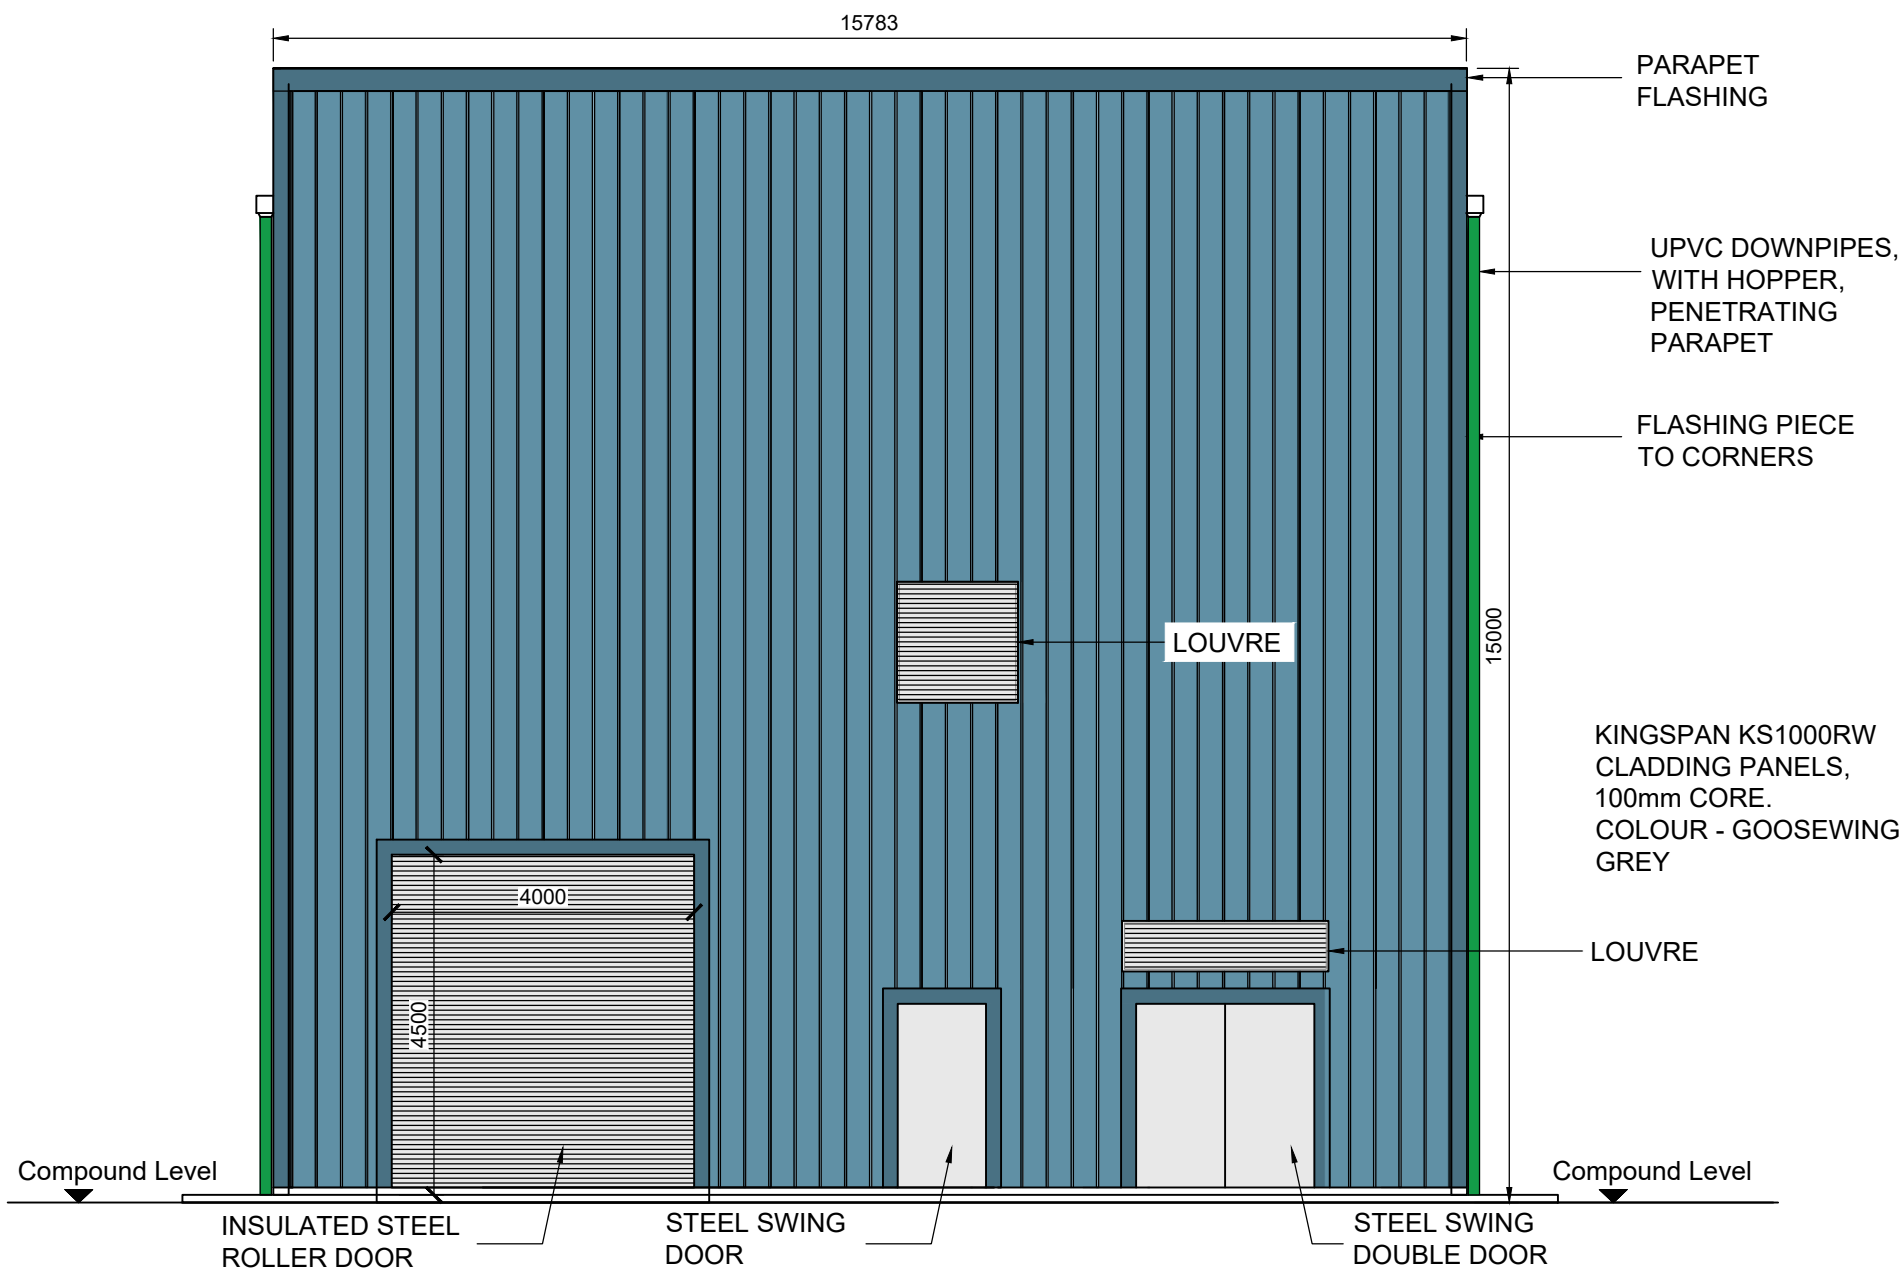

SIDE ELEVATION - EAST

SCALE: 1: 100

DO NOT SCALE FROM THIS DRAWING. USE FIGURED DIMENSIONS IN ALL CASES. VERIFY DIMENSIONS ON SITE AND REPORT ANY DISCREPANCIES TO THE DESIGNERS IMMEDIATELY.
THIS DRAWING IS TO BE READ IN CONJUNCTION WITH THE DESIGNERS SPECIFICATION.
© THIS DRAWING IS COPYRIGHT AND MAY ONLY BE REPRODUCED WITH THE DESIGNERS PERMISSION.

NOTES:

1. ALL DRAWINGS ARE TO BE READ IN CONJUNCTION WITH ALL RELEVANT SPECIFICATIONS, BILLS OF QUANTITIES, ARCHITECTURAL, SERVICES AND ENGINEERING DRAWINGS.
2. ALL LEVELS ARE IN **METRES** RELATED TO ORDNANCE DATUM MALIN HEAD, OSGM15.
3. ANY DISCREPANCIES BETWEEN THESE DOCUMENTS SHALL BE BROUGHT TO THE ATTENTION OF THE ENGINEER.
4. DRAWINGS ARE NOT TO BE SCALED.
5. ALL DIMENSIONS ARE IN **MILLIMETRES**, UNLESS NOTED OTHERWISE.

NOTES:

1. ALL WALL CLADDING PANELS TO BE KINGSPAN KS1000RW VERTICALLY LAID PANELS, CORE THICKNESS 100mm.
2. ALL EXTERNAL CORNERS TO BE FLASHED WITH COIL COATED FOLDED METAL, COLOUR TO MATCH CLADDING.
3. ALL DOOR REVEALS TO BE CONSTRUCTED WITH KS1000RW RETURNS, AND FLASHED AS EXTERNAL CORNERS.
4. PANEL COLOUR GOOSEWING GREY RAL 080 7005.
5. ALL RAINWATER GOODS TO BE POWDER COATED, COLOUR TO MATCH CLADDING.

P03	16.11.2020	ISSUED FOR INFORMATION	NT	GMN
P02	06.11.2020	ISSUED FOR INFORMATION	NT	GMN
P01	23.10.2020	ISSUED FOR INFORMATION	NT	GMN
REV	DATE	DESCRIPTION	BY	APP

PROJECT: ECHOLON/POLLAHONEY 110KV SUBSTATION

TITLE: GIS BUILDING ELEVATIONS

CLIENT: **H&MV**
ENGINEERING
INDUSTRIAL & COMMERCIAL

Malachy Walsh and Partners
Engineering and Environmental Consultants
Cork | Tralee | London | Limerick

The Elm Suite,
Loughmore Centre,
Raheen Business Park,
Limerick,
V94 R578
Tel: +353 (0) 61 480164
Fax: +353 (0) 61 441125
E-mail: limerick@mwp.ie
Web: www.mwp.ie

DRAWN: NT CHECKED: GMN APPROVED: BS

DATE: OCT '20 SCALE @ A1: 1:100

PROJECT NUMBER: 21697 DRAWING STATUS: S2

DRAWING NUMBER: 21697-MWP-SS-00-DR-C-0008 REV: P03