




GROUND FLOOR PLAN  
SCALE: 1: 100

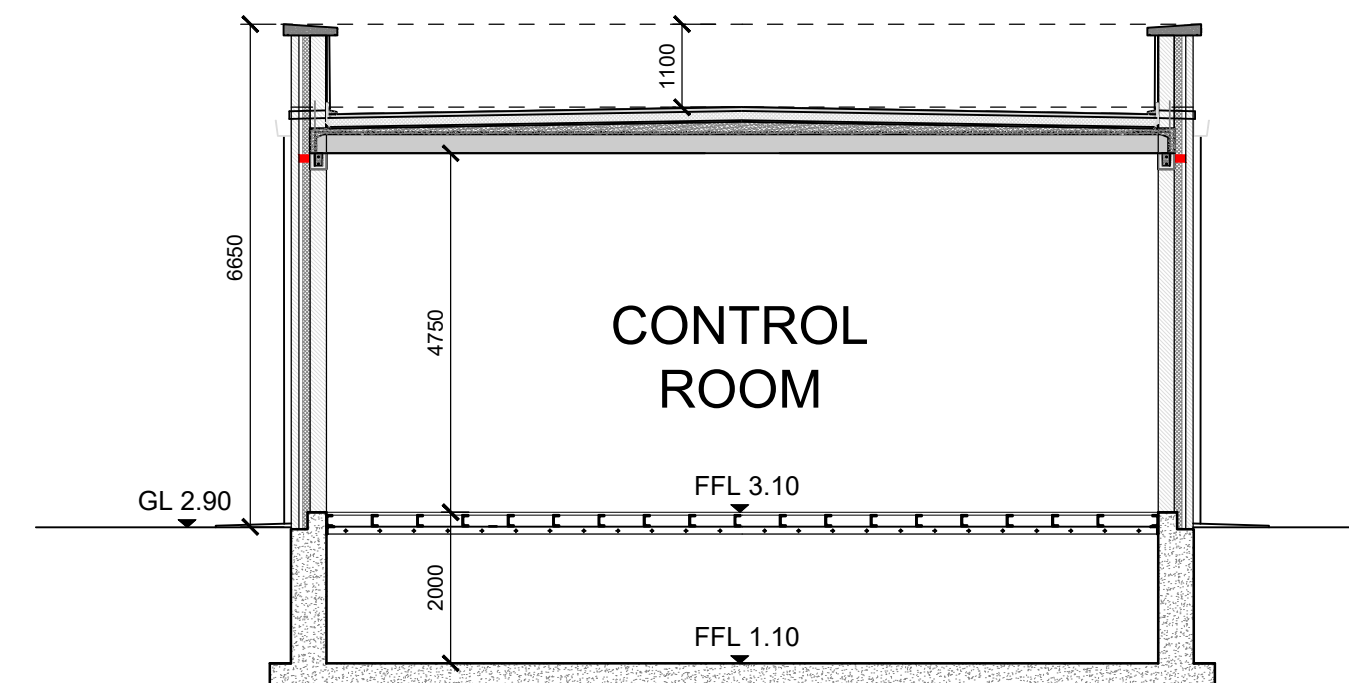


SECTION A-A  
SCALE: 1: 100

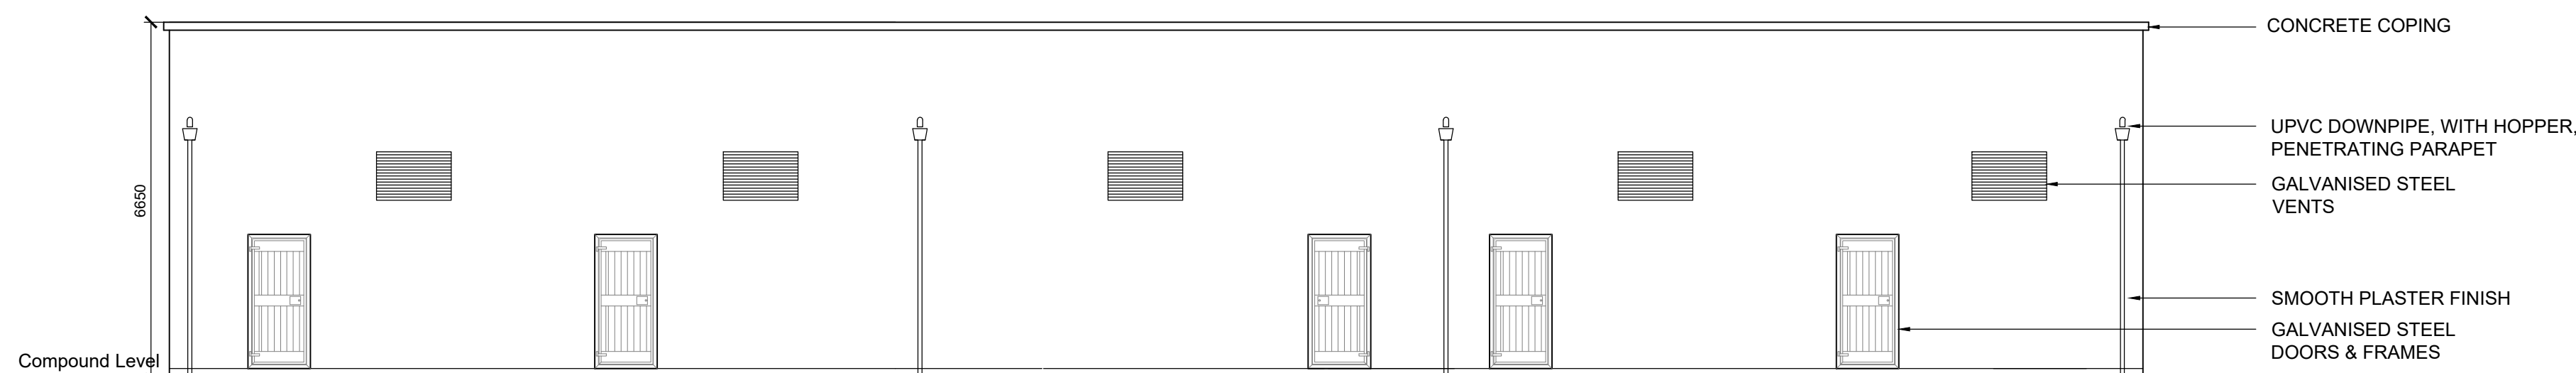

FRONT ELEVATION - SOUTH  
SCALE: 1: 100

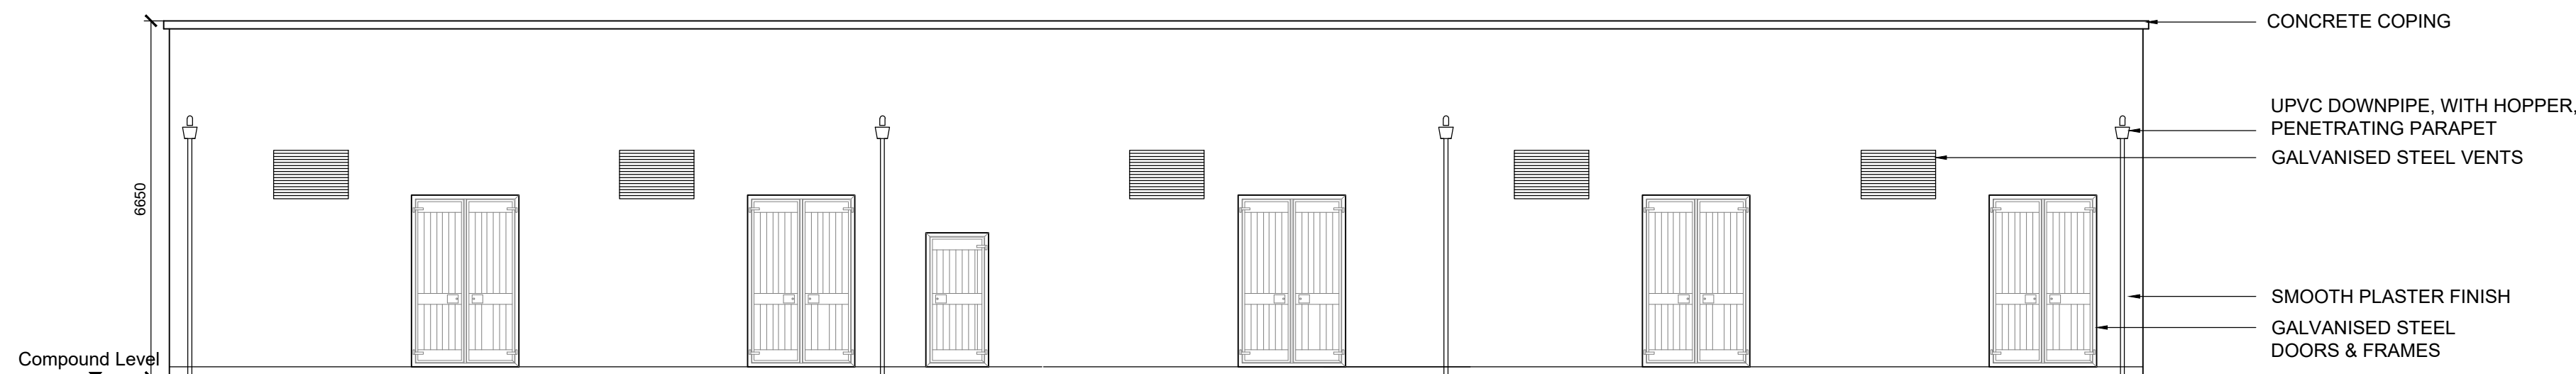

REAR ELEVATION - NORTH  
SCALE: 1: 100

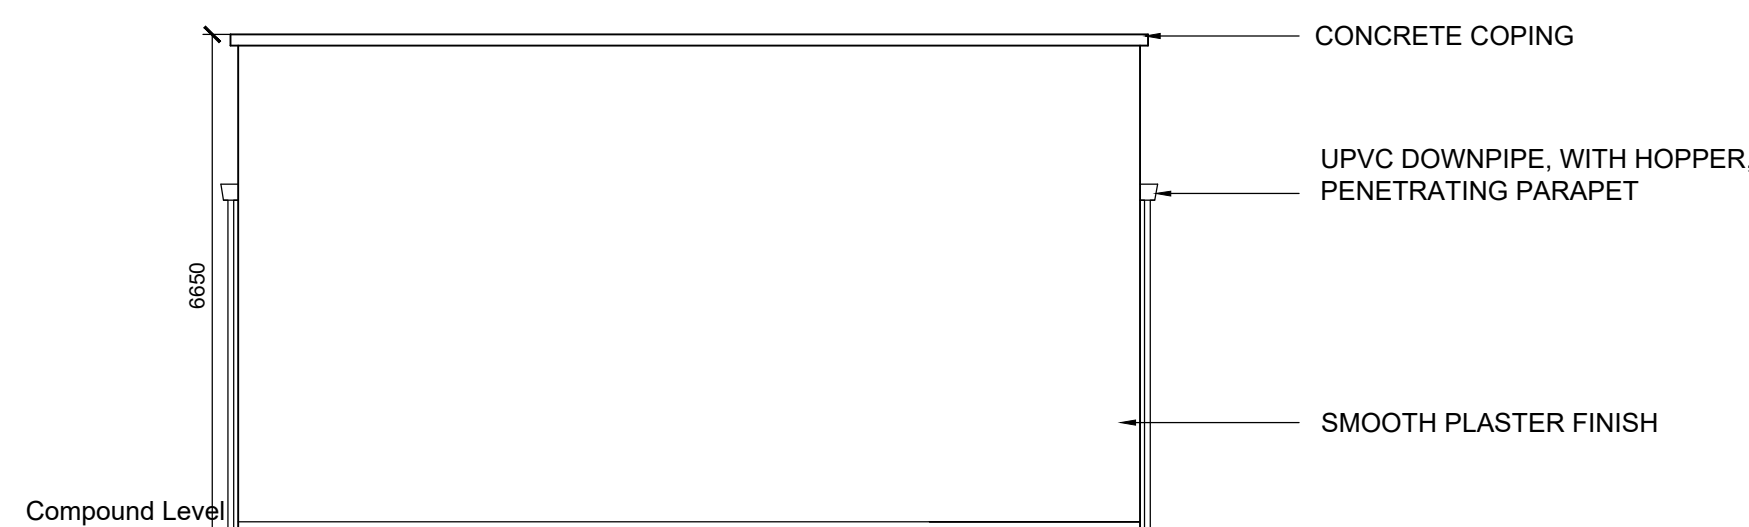

SIDE ELEVATION - WEST  
SCALE: 1: 100



SIDE ELEVATION - EAST  
SCALE: 1: 100

DO NOT SCALE FROM THIS DRAWING. USE FIGURED DIMENSIONS IN ALL CASES.  
VERIFY DIMENSIONS ON SITE AND REPORT ANY DISCREPANCIES TO THE DESIGNERS IMMEDIATELY.  
THIS DRAWING TO BE READ IN CONJUNCTION WITH THE DESIGNERS SPECIFICATION.  
© THIS DRAWING IS COPYRIGHT AND MAY ONLY BE REPRODUCED WITH THE DESIGNERS PERMISSION.

NOTES:

1. ALL DRAWINGS ARE TO BE READ IN CONJUNCTION WITH ALL RELEVANT SPECIFICATIONS, BILLS OF QUANTITIES, ARCHITECTURAL, SERVICES AND ENGINEERING DRAWINGS.
2. ALL LEVELS ARE IN **METRES** RELATED TO ORDNANCE DATUM MALIN HEAD, OSGM15.
3. ANY DISCREPANCIES BETWEEN THESE DOCUMENTS SHALL BE BROUGHT TO THE ATTENTION OF THE ENGINEER.
4. DRAWINGS ARE NOT TO BE SCALED.
5. ALL DIMENSIONS ARE IN **MILLIMETRES**, UNLESS NOTED OTHERWISE.

LEGEND:

|     |            |                        |    |     |
|-----|------------|------------------------|----|-----|
| PM  | 26.11.2020 | ISSUED FOR INFORMATION | NT | GMN |
| P03 | 16.11.2020 | ISSUED FOR INFORMATION | NT | GMN |
| P02 | 06.11.2020 | ISSUED FOR INFORMATION | NT | GMN |
| P01 | 23.10.2020 | ISSUED FOR INFORMATION | NT | GMN |

| REV | DATE | DESCRIPTION | BY | APP |
|-----|------|-------------|----|-----|
|-----|------|-------------|----|-----|

PROJECT: ECHELON/POLLAHONEY 110KV SUBSTATION

TITLE: MV CONTROL BUILDING  
PLAN, ELEVATIONS & SECTION

CLIENT: **H&MV**  
ENGINEERING  
MALIN, TRALEE & LIMERICK

**Malachy Walsh and Partners**  
Engineering and Environmental Consultants  
Cork | Tralee | London | Limerick

The Elm Suite,  
Loughmore Centre,  
Raheen Business Park,  
Limerick,  
V94 R578  
Tel: +353 (0) 61 480164  
Fax: +353 (0) 61 441125  
E-mail: limerick@mwp.ie  
Web: www.mwp.ie

|           |              |              |
|-----------|--------------|--------------|
| DRAWN: NT | CHECKED: GMN | APPROVED: BS |
|-----------|--------------|--------------|

|               |                   |
|---------------|-------------------|
| DATE: OCT '20 | SCALE @ A1: 1:100 |
|---------------|-------------------|

|                       |                    |
|-----------------------|--------------------|
| PROJECT NUMBER: 21697 | DRAWING STATUS: S2 |
|-----------------------|--------------------|

|   |          |
|---|----------|
| DRAWING NUMBER: 21697-MWP-SS-00-DR-C-0010 | REV: P04 |
|---|----------|