




BUILDING 3

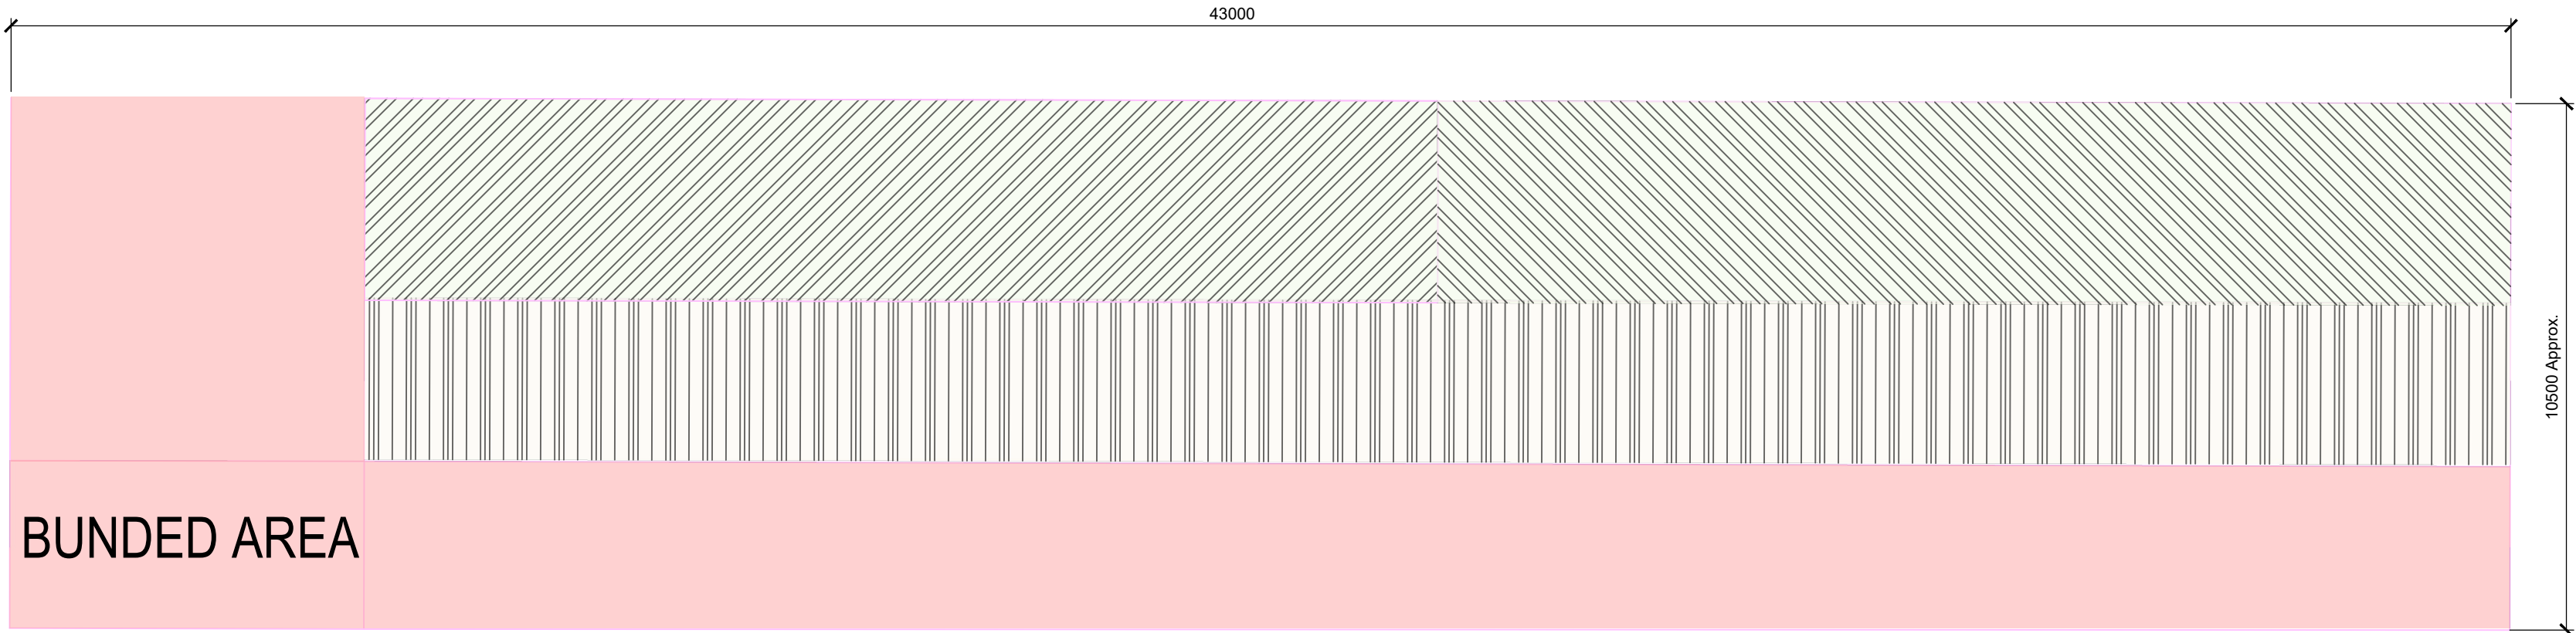


BUILDING 3 - SOUTH EAST ELEVATION
SCALE: 1:100

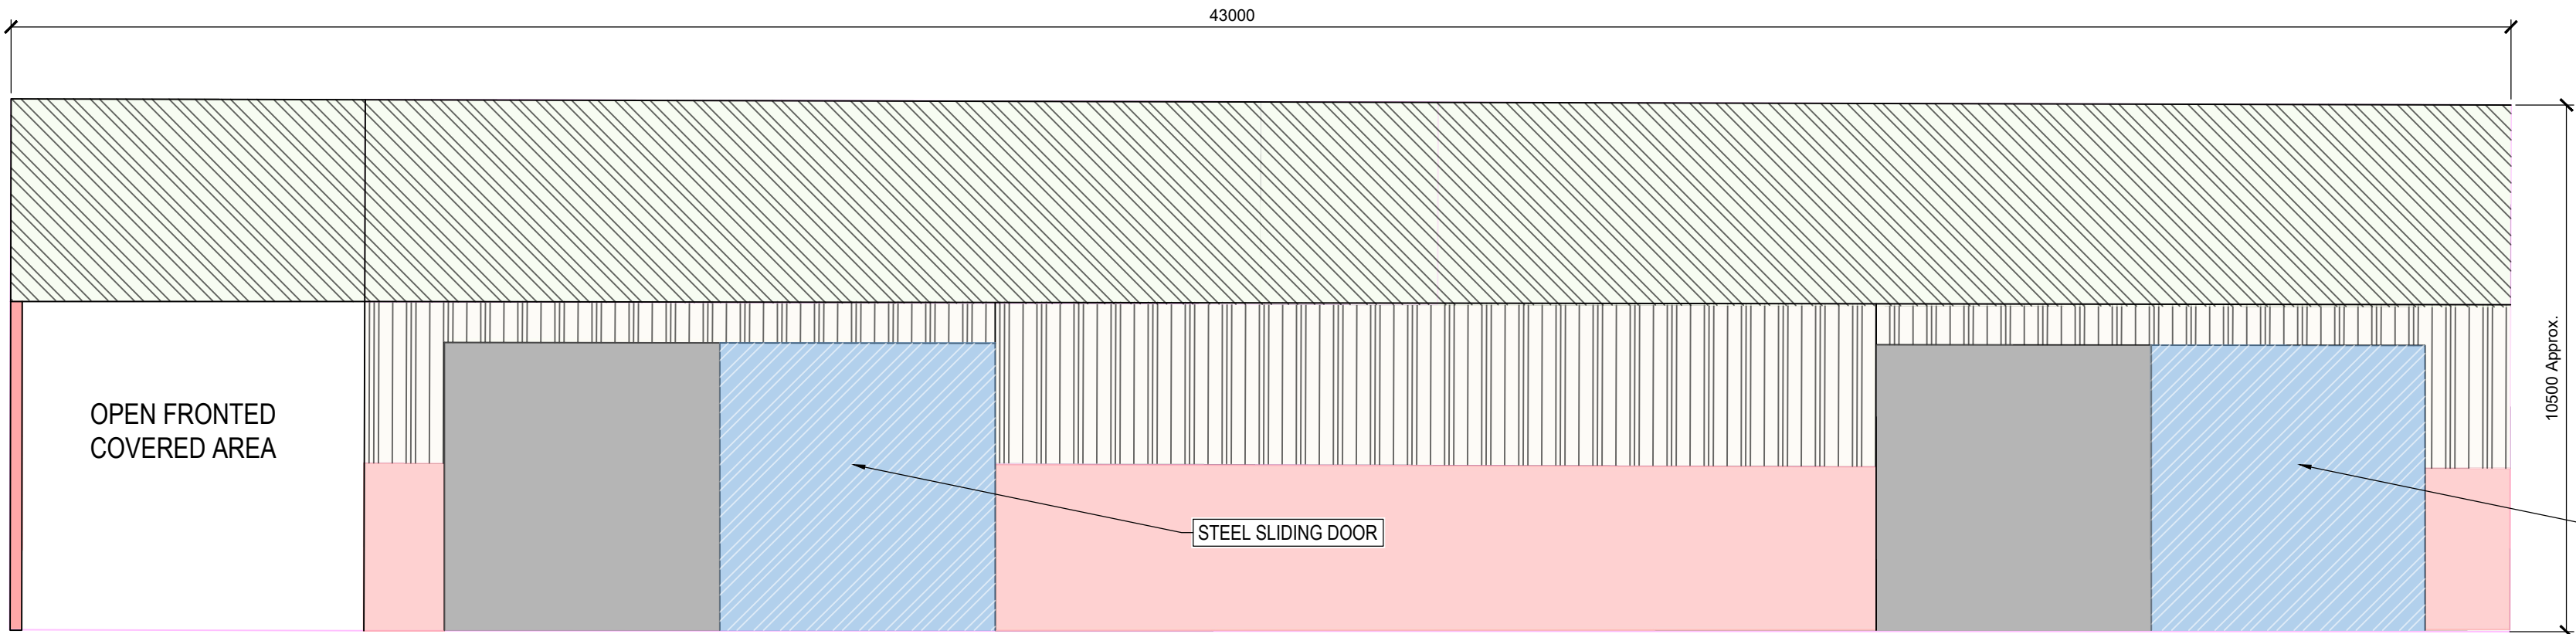


BUILDING 3 - NORTH WEST ELEVATION
SCALE: 1:100

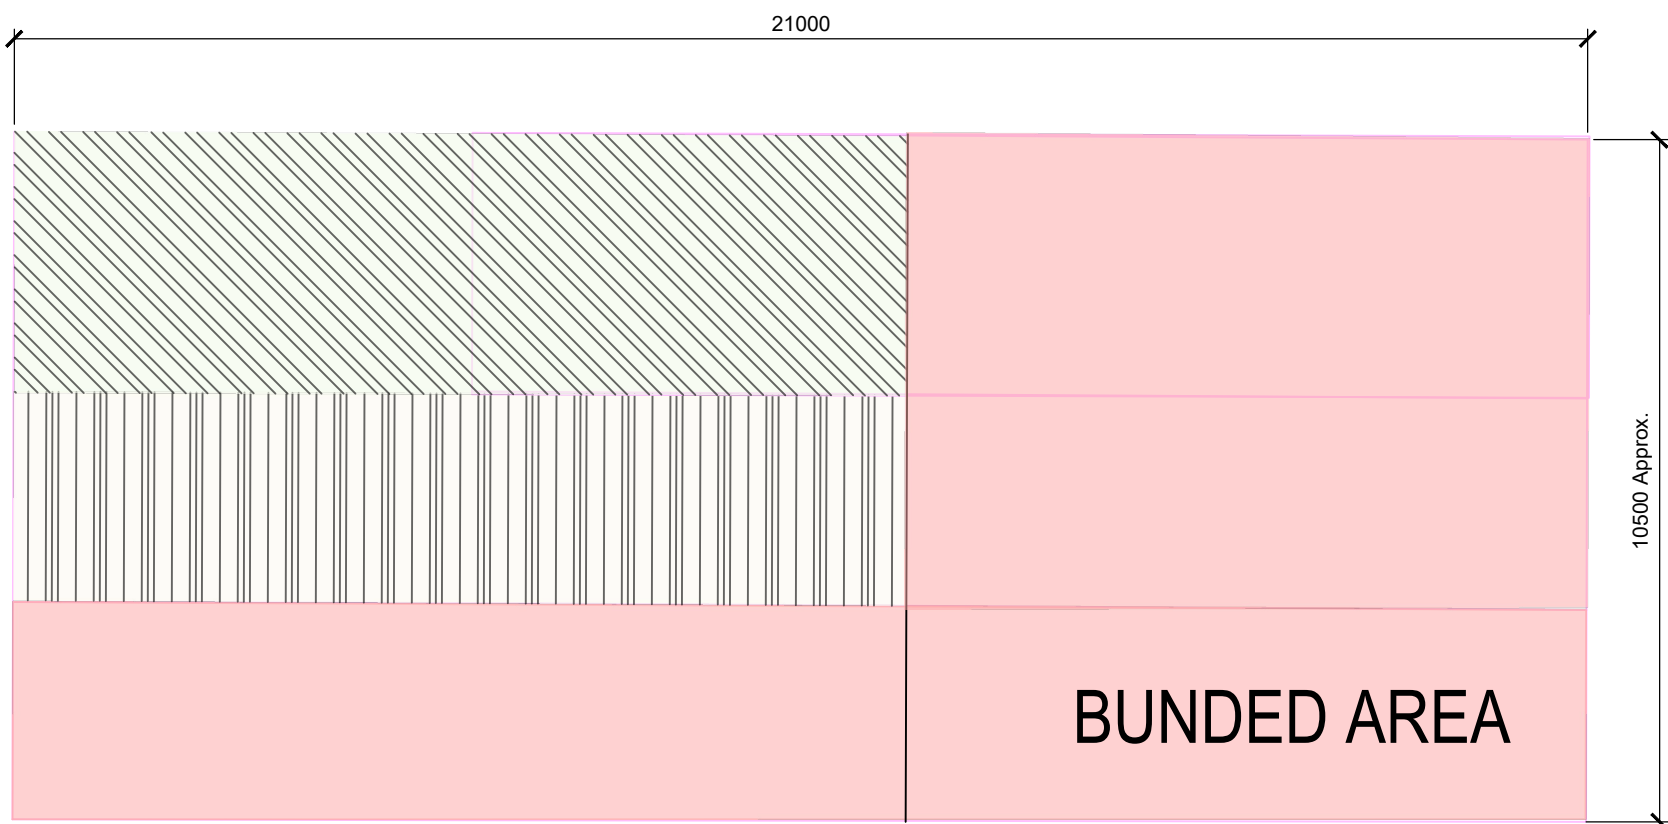

BUILDING 3 - SOUTH WEST ELEVATION
SCALE: 1:100

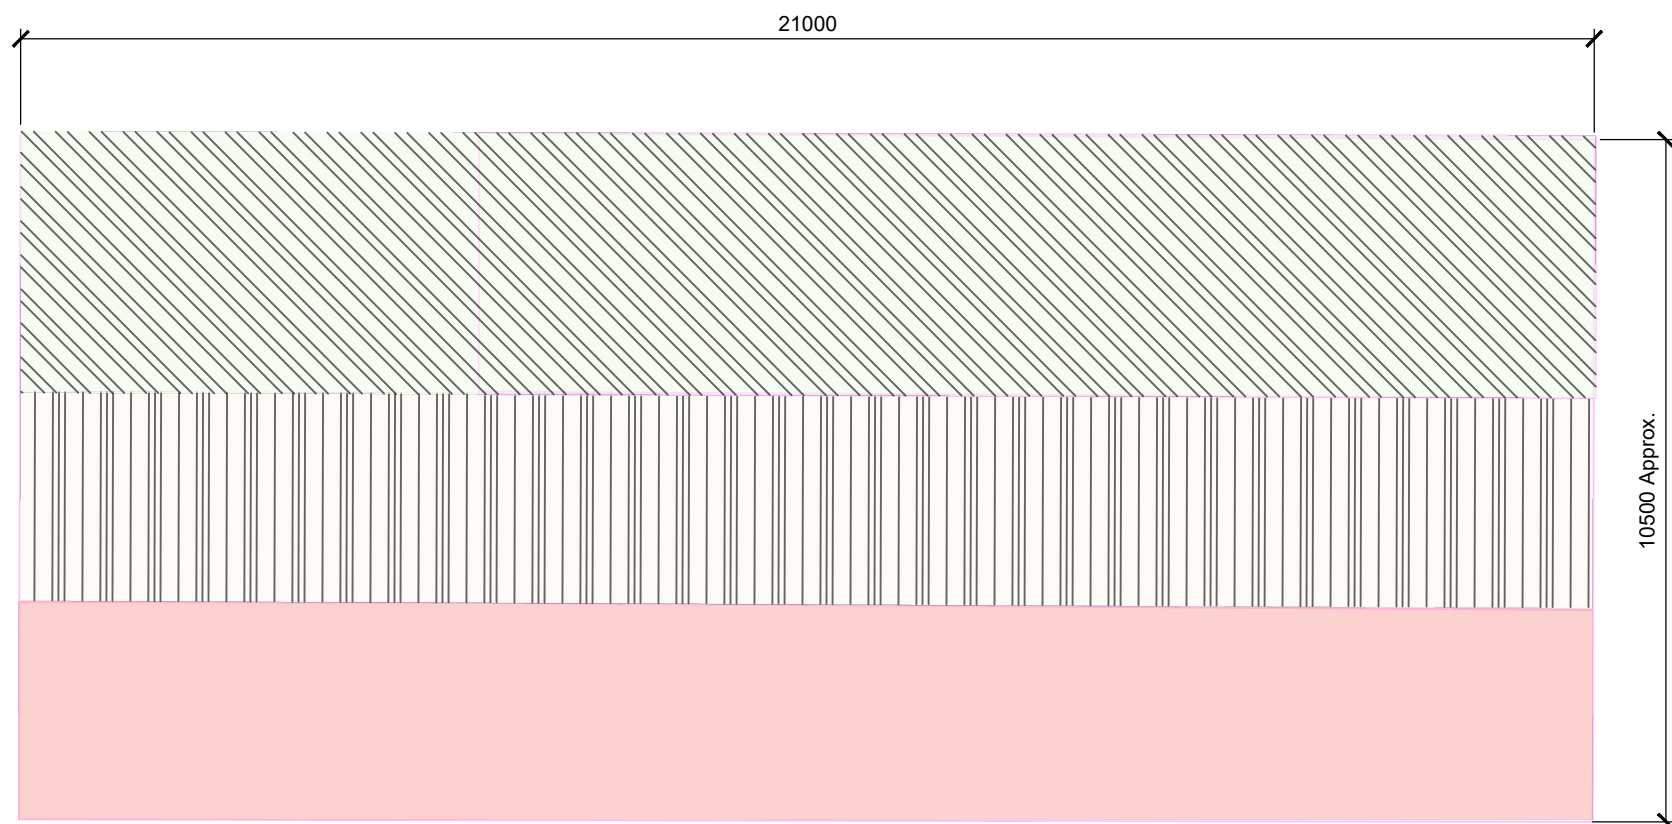

BUILDING 3 - NORTH EAST ELEVATION
SCALE: 1:100

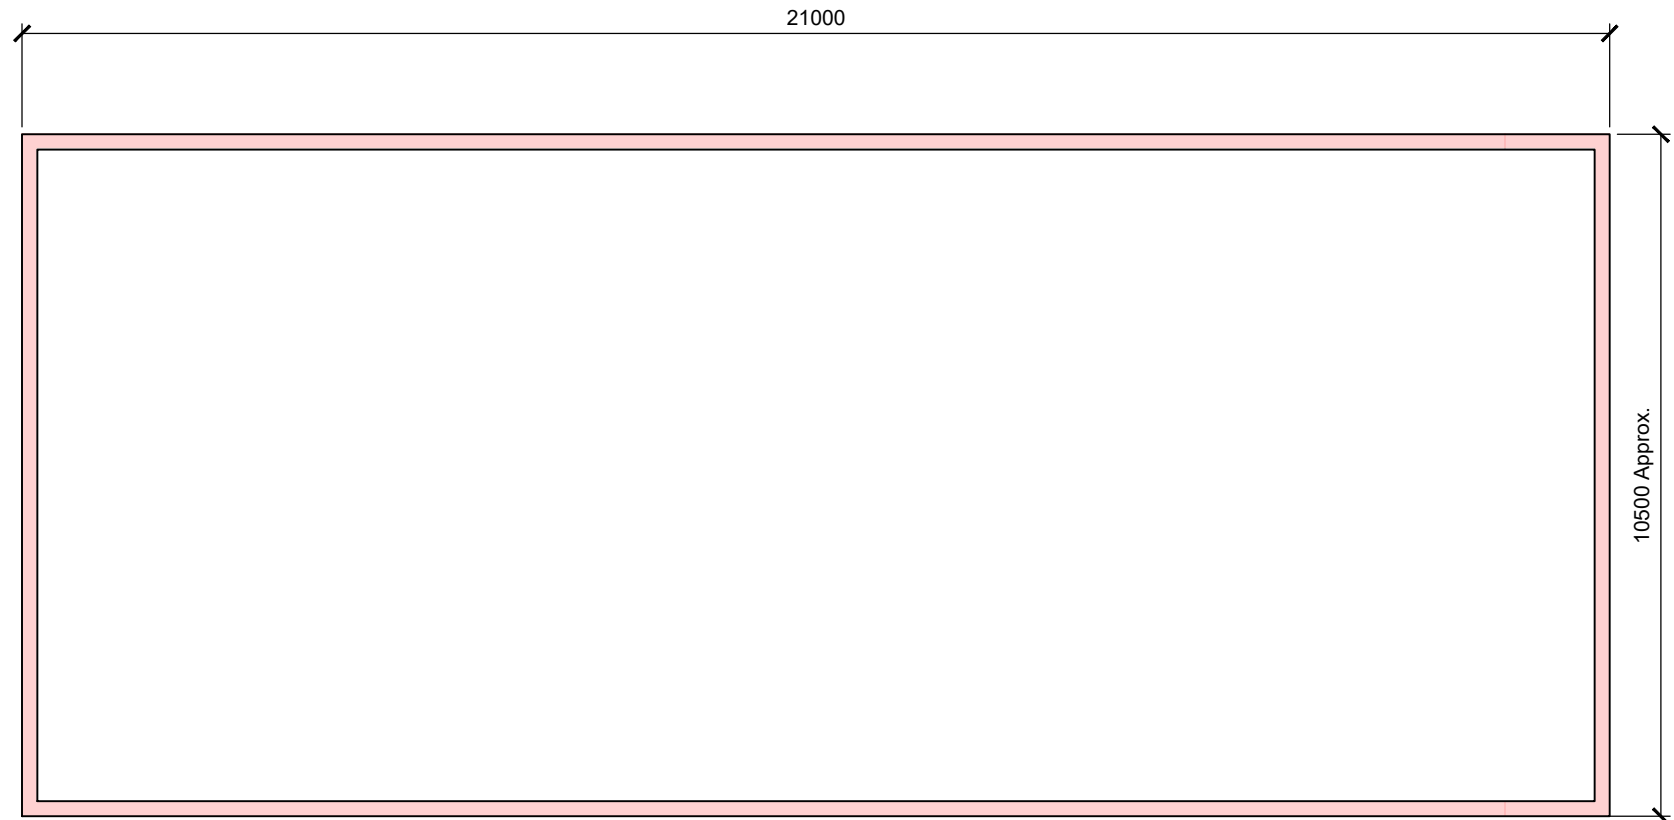


BUILDING 3 - CROSS SECTION
SCALE: 1:100

DO NOT SCALE FROM THIS DRAWING. USE FIGURED DIMENSIONS IN ALL CASES. VERIFY DIMENSIONS ON SITE AND REPORT ANY DISCREPANCIES TO THE DESIGNERS IMMEDIATELY.
THIS DRAWING TO BE READ IN CONJUNCTION WITH THE DESIGNERS SPECIFICATION
© THIS DRAWING IS COPYRIGHT AND MAY ONLY BE REPRODUCED WITH THE DESIGNERS PERMISSION.

NOTES:

1. ALL DRAWINGS ARE TO BE READ IN CONJUNCTION WITH ALL RELEVANT SPECIFICATIONS, BILLS OF QUANTITIES, ARCHITECTURAL, SERVICES AND ENGINEERING DRAWINGS.
2. ALL LEVELS ARE IN METRES RELATED TO ORDNANCE DATUM MALIN HEAD.
3. ANY DISCREPANCIES BETWEEN THESE DOCUMENTS SHALL BE BROUGHT TO THE ATTENTION OF THE ENGINEER.
4. DRAWINGS ARE NOT TO BE SCALED.
5. ALL DIMENSIONS ARE IN MILLIMETRES, UNLESS NOTED OTHERWISE.

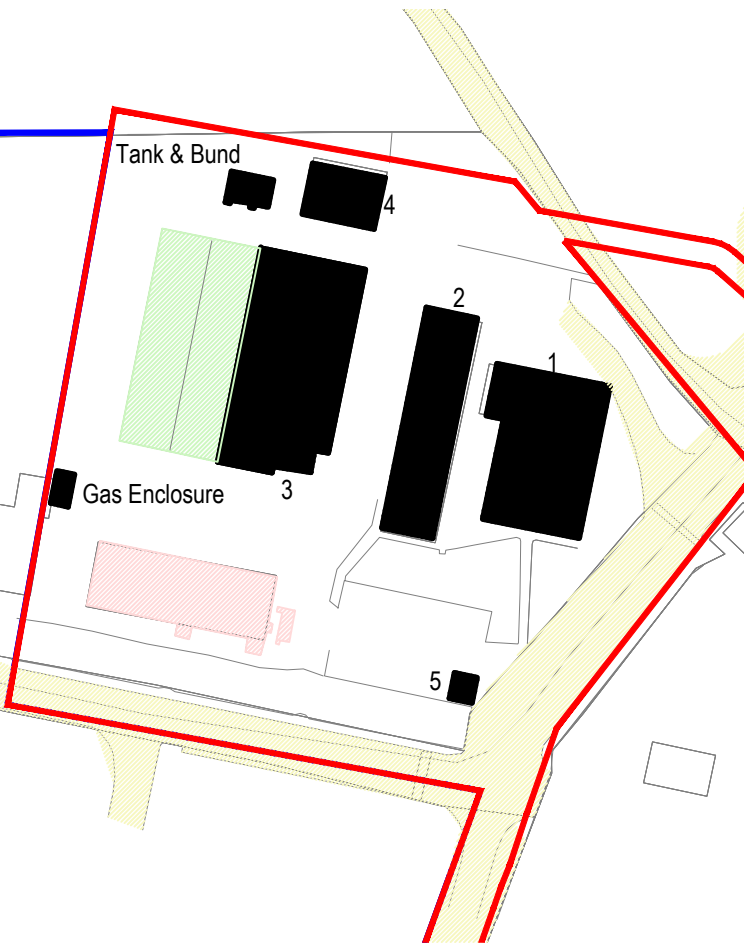

Key Plan Not to Scale

REV	15/01/2021	ISSUED FOR INFORMATION	GL	BS
REV	22/12/2020	ISSUED FOR INFORMATION	JL	BS
REV	DATE	DESCRIPTION	BY	APP

PROJECT: ECHELON POLLAHONEY 110KV SUBSTATION

TITLE: BUILDINGS FOR DEMOLITION
SHEET 2 OF 3

CLIENT: **H&MV**
ENGINEERING
RAHEEN BUSINESS PARK

Malachy Walsh and Partners
Engineering and Environmental Consultants
Cork | Tralee | London | Limerick

The Elm Suite,
Loughmore Centre,
Raheen Business Park,
Limerick,
V94 RP26
Tel: +353 (0) 61 480164
Fax: +353 (0) 61 441125
E-mail: limerick@mwp.ie
Web: www.mwp.ie

DRAWN: GL
CHECKED: GMcN
APPROVED: BS

DATE: 23 / 10 / 2020
SCALE @ A1: 1: 100

PROJECT NUMBER: 21697
DRAWING STATUS: S2

DRAWING NUMBER: 21697-MWP-XX-ZZ-DR-C-0301
REV: P02