


TYPICAL TURBINE SIDE ELEVATION

TURBINES WILL BE FINISHED TO A WHITE, OFF WHITE OR GREY COLOUR WITH A MATT NON-REFLECTIVE FINISH AS AGREED WITH THE PLANNING AUTHORITY.

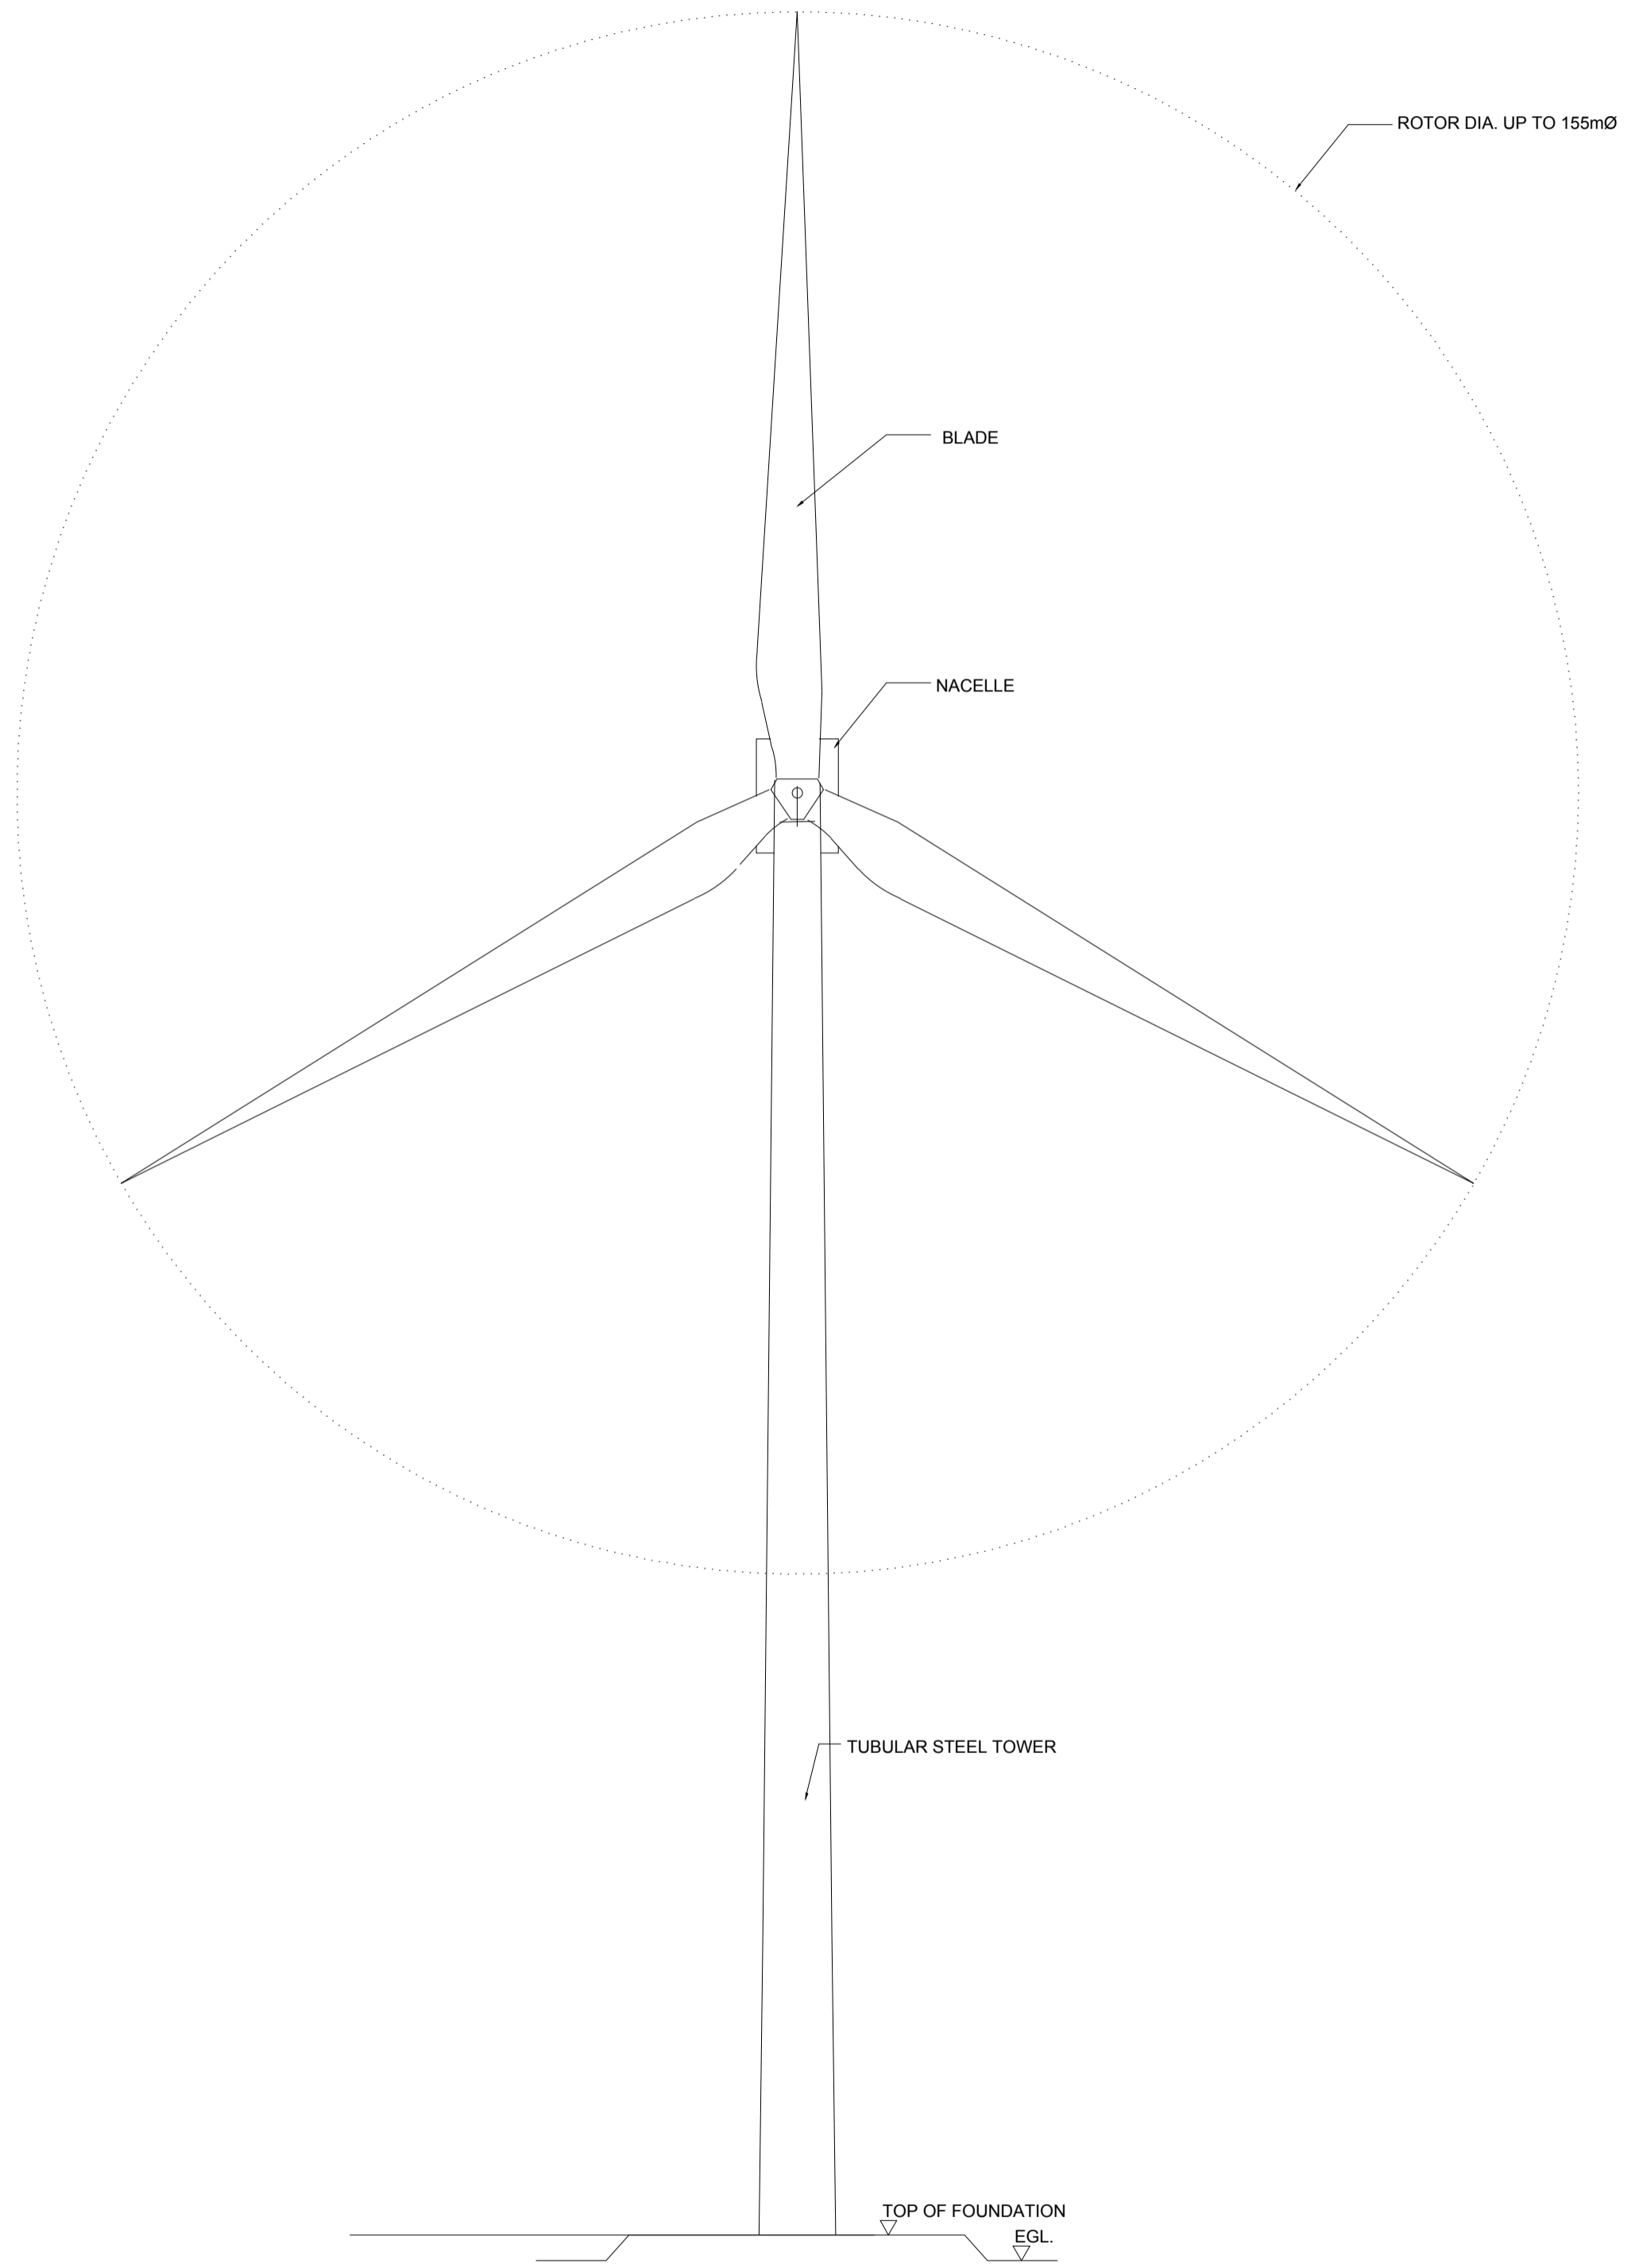

TYPICAL TURBINE FRONT ELEVATION

Rev	Date	Description	By	Chkd.
B	05.01.21	REVISED PLANNING ISSUE	SB	JS
A	18.12.20	PLANNING ISSUE	MN	JS

Client:
SPRINGFIELD RENEWABLES LTD.

Project:
CASTLEBANNY WIND FARM

Title:
TYPICAL TURBINE DETAILS

Scale @ A1:	1:500	Scale as agreed with A.B.P. 20/01/21.
Prepared by:	M. Nolan	Checked: J. Staunton December 2020
Project Director:	D. Grehan	
Drawing Status:	Planning	

TOBIN
CONSULTING ENGINEERS

Block 10-4, Blanchardstown Corporate Park,
Dublin 15, Ireland.
tel: +353-(0)1-8030406
fax: +353-(0)1-8030409
e-mail: dublin@tobin.ie
www.tobin.ie

Drawing No.:	10730-2032	Revision:	B
--------------	-------------------	-----------	----------

TOBIN Consulting Engineers will not be liable for any use of this document for any purpose other than that for which it was originally prepared and approved. Except where specifically and explicitly agreed in writing by TOBIN Consulting Engineers, its copyright holder, no part of this document may be reproduced or transmitted in any form and this document shall not be relied upon by any third party for any purpose.