


**HOUSE TYPE D1**  
2 Bed / 4 Person - End Terrace / Semi Detached - GFA: 94.2 m<sup>2</sup>


**HOUSE TYPE D2**  
2 Bed / 4 Person - Mid Terrace - GFA: 94.2 m<sup>2</sup>

ALL DIMENSIONS AND LEVELS IN METERS, EXCEPT WHERE NOTED OTHERWISE


N FOR ORIENTATION AND HANDING PLEASE REFER TO SITE PLAN

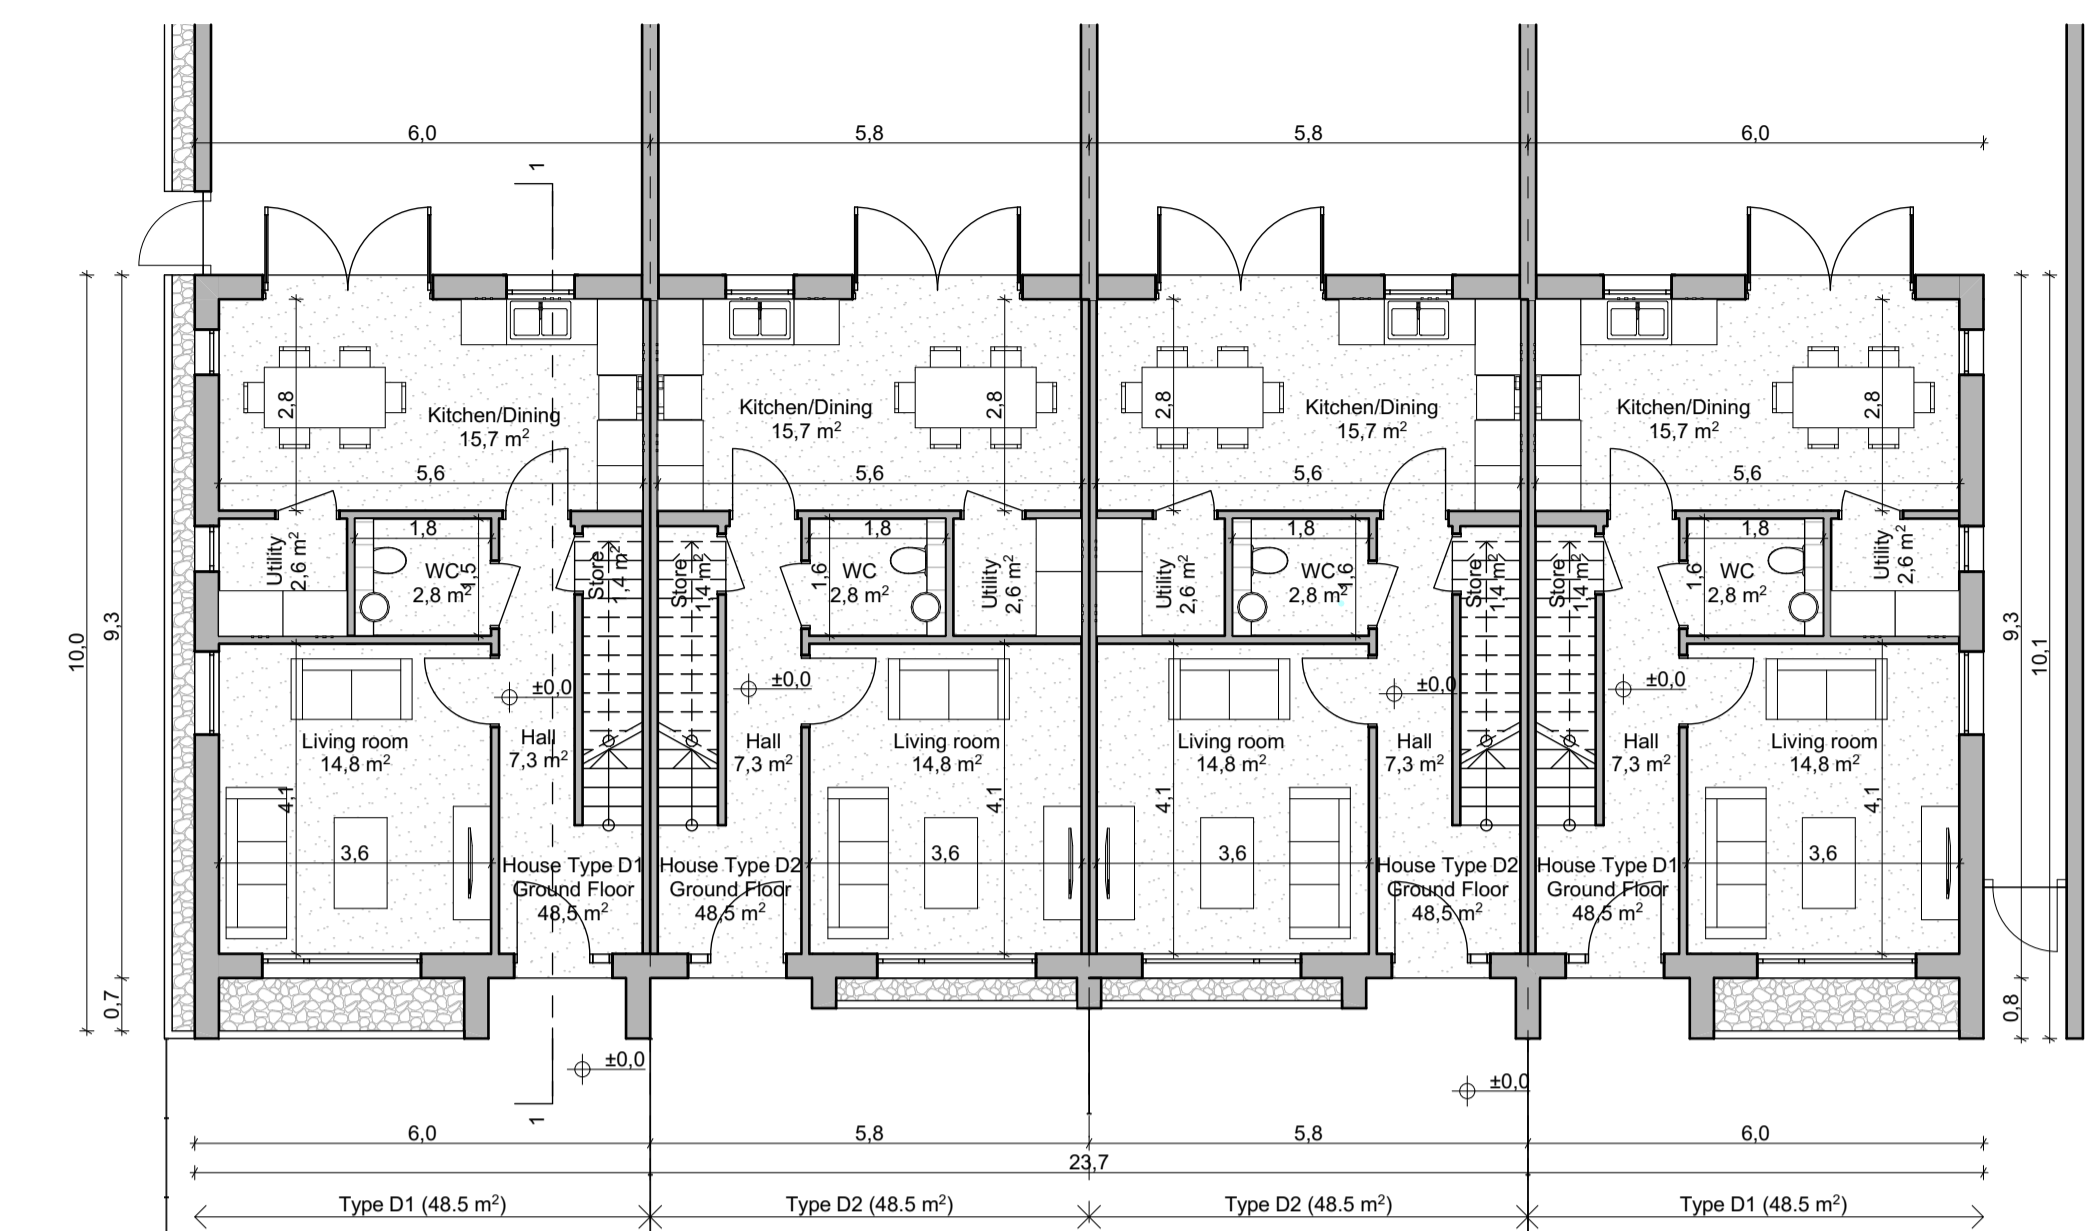


**Ground Floor**  
SCALE 1:100

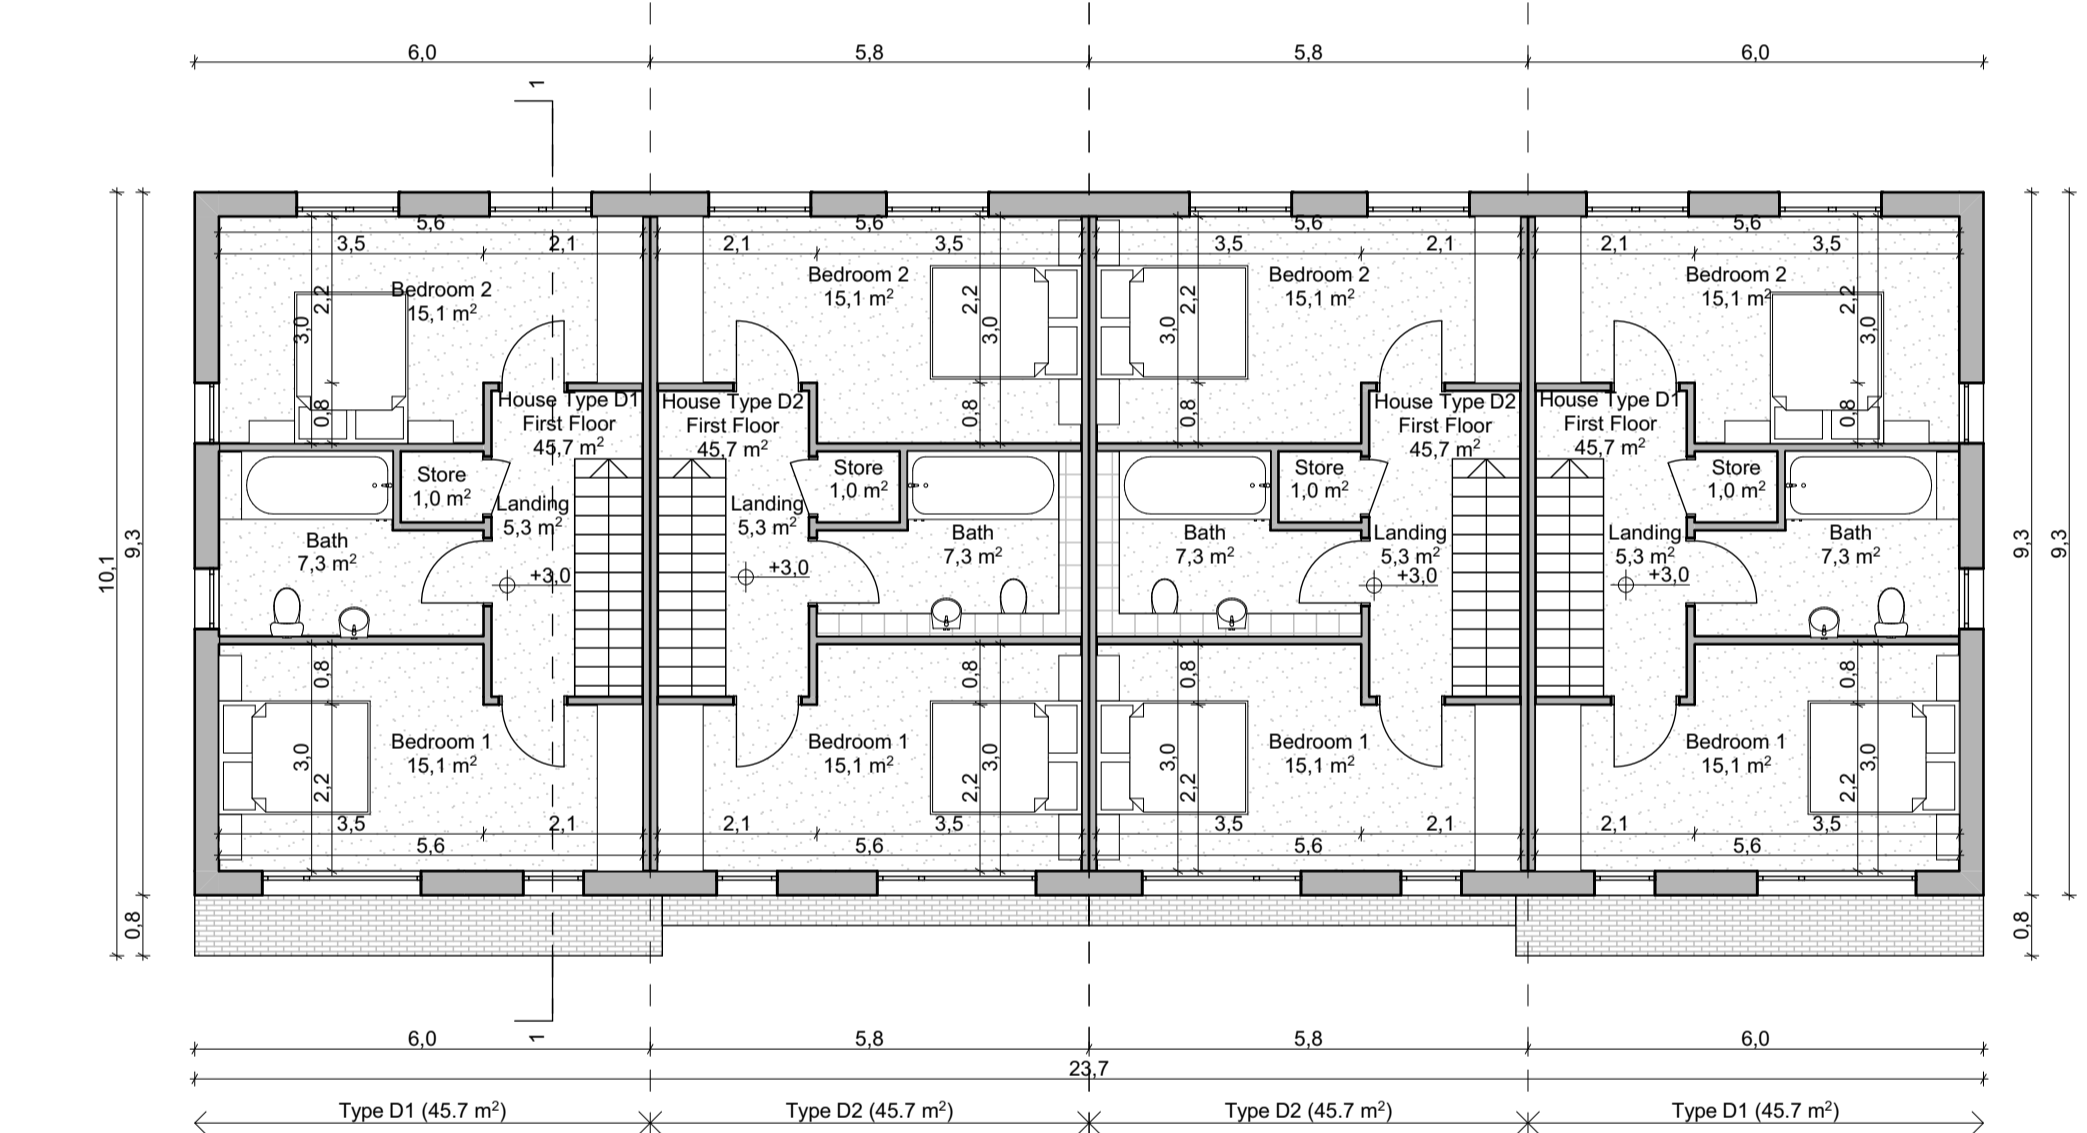


**First Floor**  
SCALE 1:100

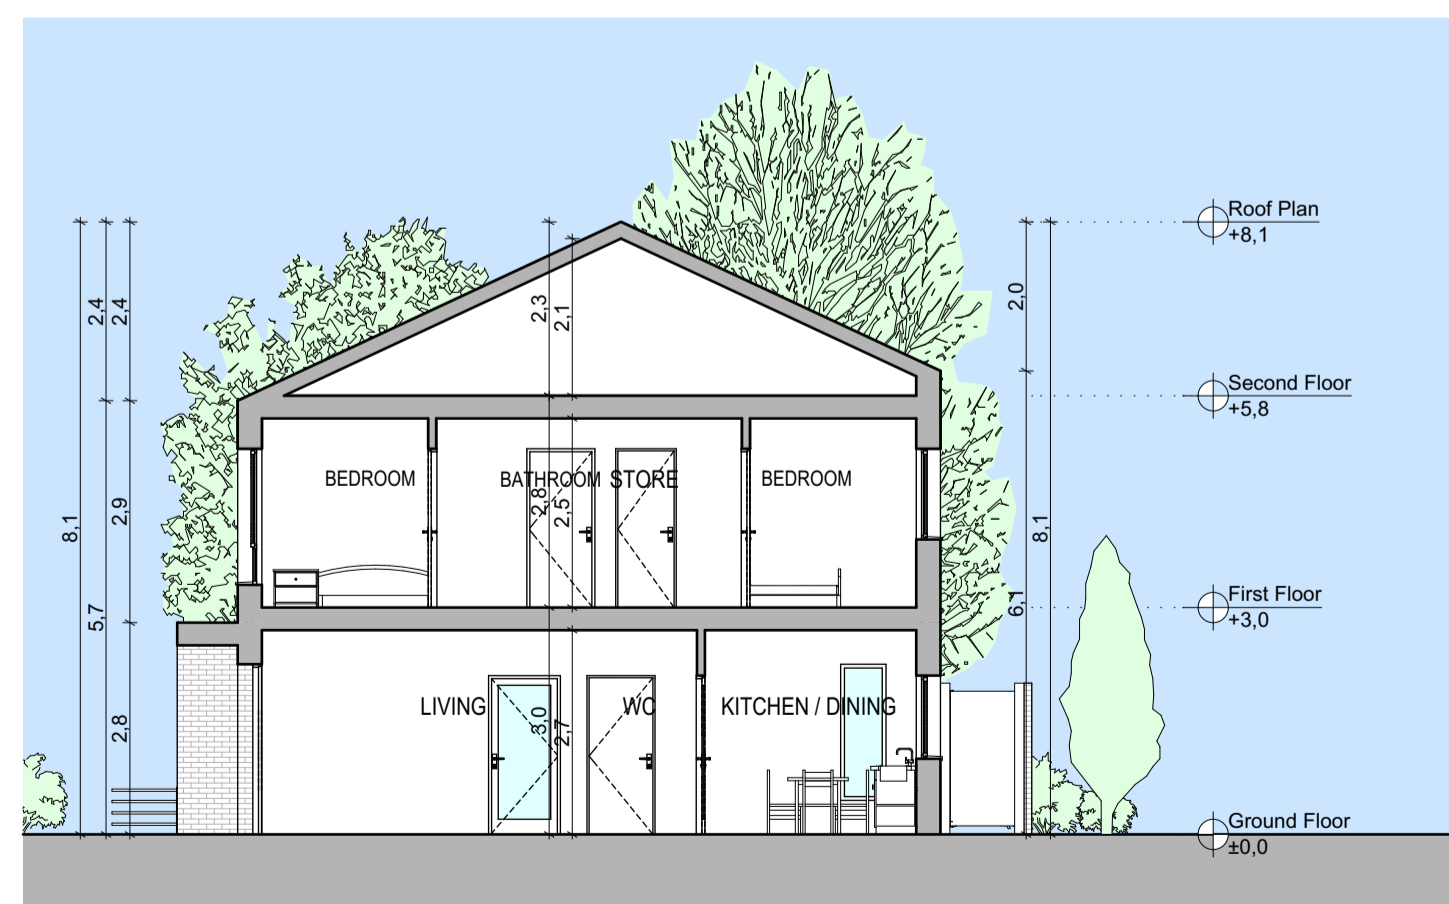

**Typical Building Section through D1/D2 - Section 1**  
SCALE 1:100

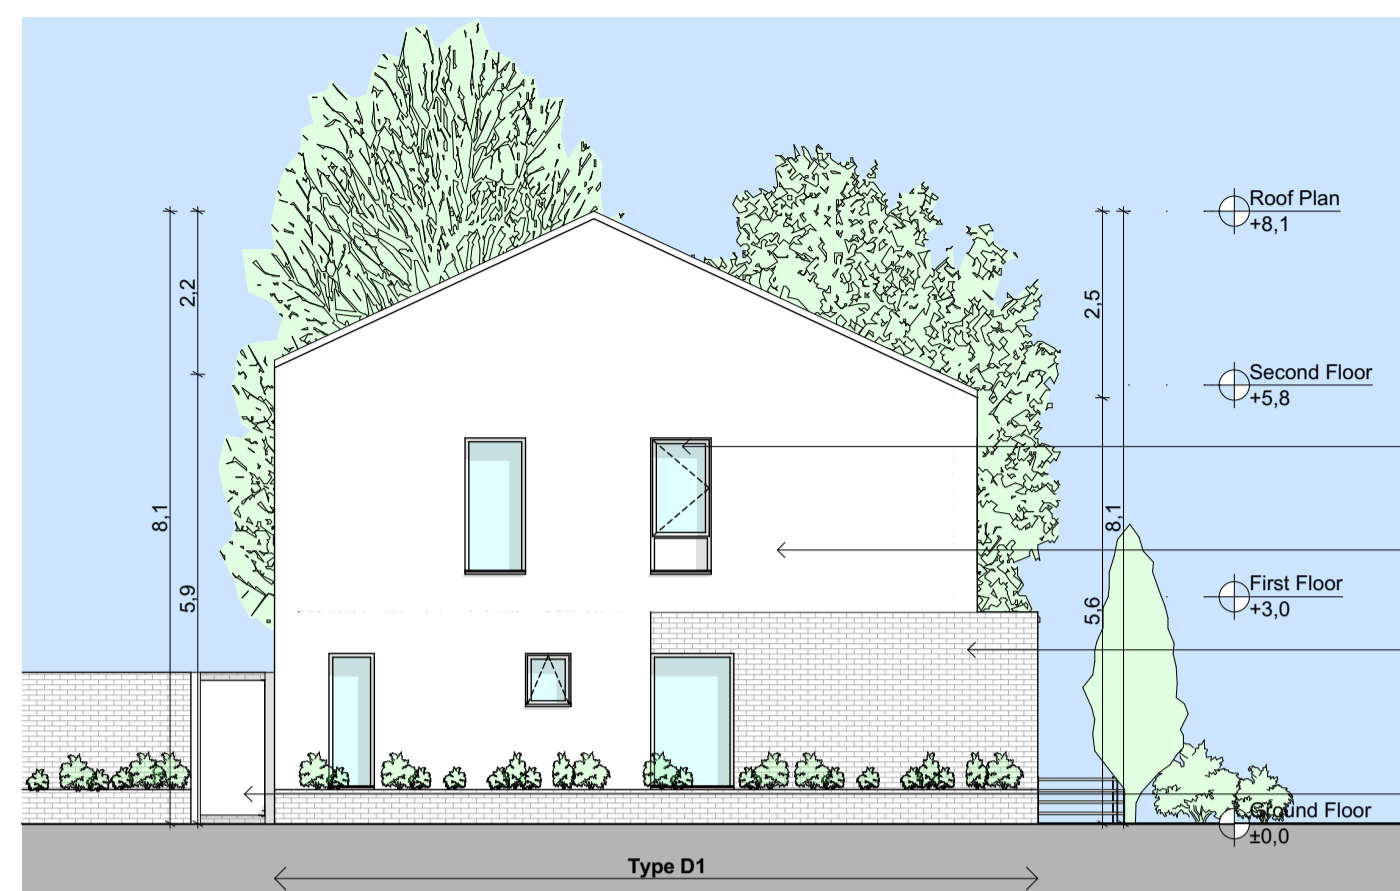

**D1 Side 1 Elevation**  
SCALE 1:100

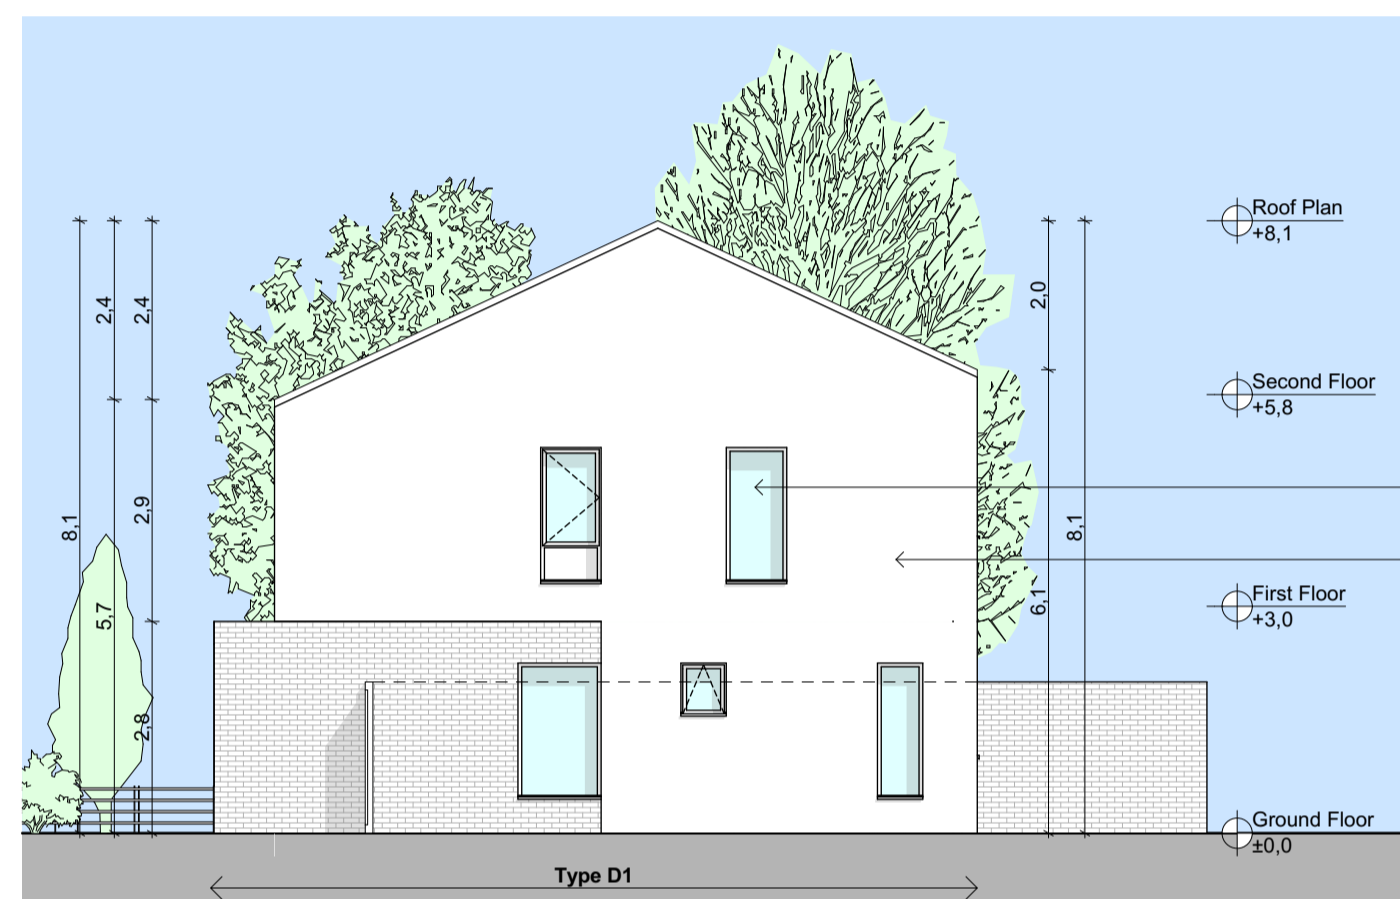

**D1 Side 2 Elevation**  
SCALE 1:100



**Front Elevation**  
SCALE 1:100



**Rear Elevation**  
SCALE 1:100



AXONOMETRIC VIEW SHOWING A TYPICAL CORNER CONDITION

HOUSE TYPE D1 - Individual Areas	
Zone Name	Area (m <sup>2</sup> )
Bath	7,3
Bedroom 1	15,1
Bedroom 2	15,1
Hall	7,3
Kitchen/Dining	15,7
Landing	5,3
Living room	14,8
Store	1,0
Store	1,4
Utility	2,6
WC	2,8
<b>Total</b>	<b>88,4 m<sup>2</sup></b>

HOUSE TYPE D1 - GFA	
Level	GFA (m <sup>2</sup> )
First Floor	45,7
Ground Floor	48,5
<b>Total</b>	<b>94,2 m<sup>2</sup></b>

HOUSE TYPE D2 - Individual Areas	
Zone Name	Area (m <sup>2</sup> )
Bath	7,3
Bedroom 1	15,1
Bedroom 2	15,1
Hall	7,3
Kitchen/Dining	15,7
Landing	5,3
Living room	14,8
Store	1,0
Store	1,4
Utility	2,6
WC	2,8
<b>Total</b>	<b>88,4 m<sup>2</sup></b>

HOUSE TYPE D2 - GFA	
Level	GFA (m <sup>2</sup> )
First Floor	45,7
Ground Floor	48,5
<b>Total</b>	<b>94,2 m<sup>2</sup></b>



NOTE: CHARACTER AREA 5  
- LIGHT BROWN BRICK, COMMON BOND (OR SIMILAR) FOR BRICK FINISHES  
- BEIGE RENDER FOR RENDER FINISHES  
- ALL BATHROOM WINDOWS TO HAVE FROSTED/OBSCURE GLAZING



**Keyplan**  
(NOT TO SCALE)