

Ground Floor Plan

1:200




Second Floor Plan

1:200



First Floor Plan


1:200

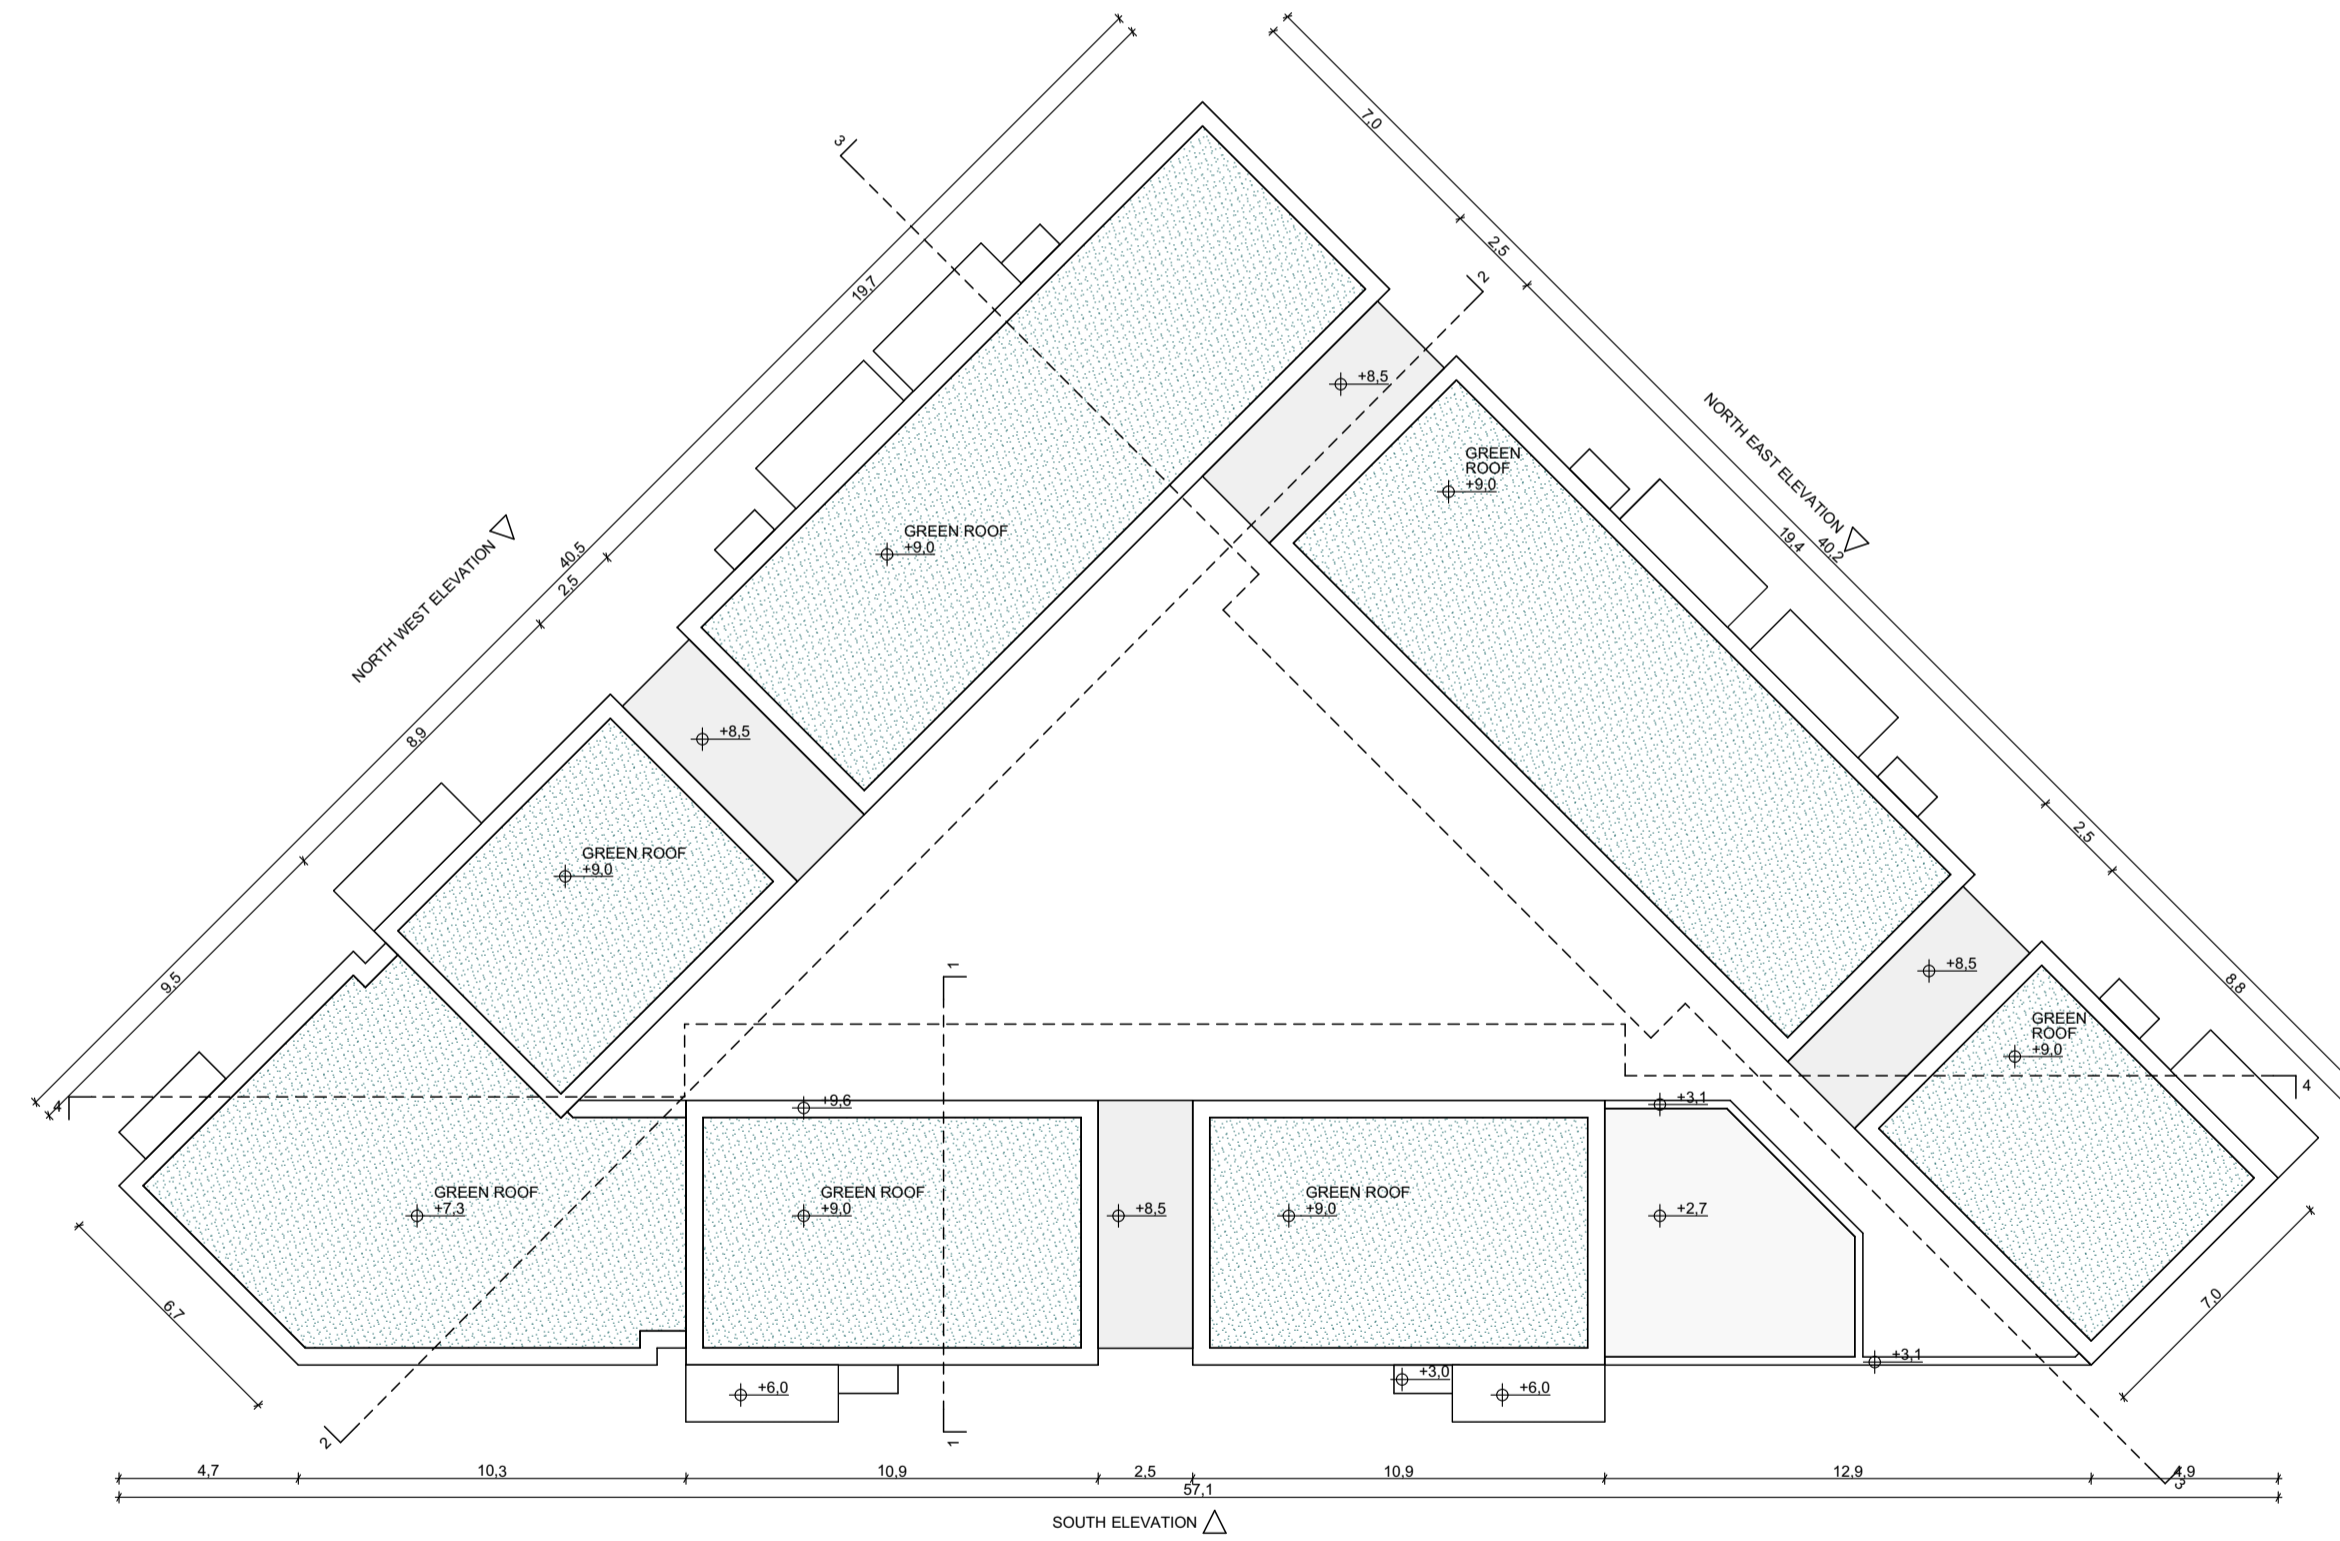

Roof Plan

1:200

SCHEDULE OF ACCOMODATION		
APT. NO.	APT. TYPE	NET AREA
104	3B/5P	116.54
105	3B/5P	116.18
106	2B/4P	92.41
107	2B/4P	92.63
108	3B/5P	124.57
109	3B/5P	121.40
110	2B/4P	92.66
111	2B/4P	92.40
112	1B/2P	48.91
113	1B/2P	48.92
114	2B/3P	65.02
115	1B/2P	63.43
116	1B/2P	48.92
117	1B/2P	48.49
118	1B/2P	61.42
119	1B/2P	61.03
COMMUNITY HUB	-	101.13

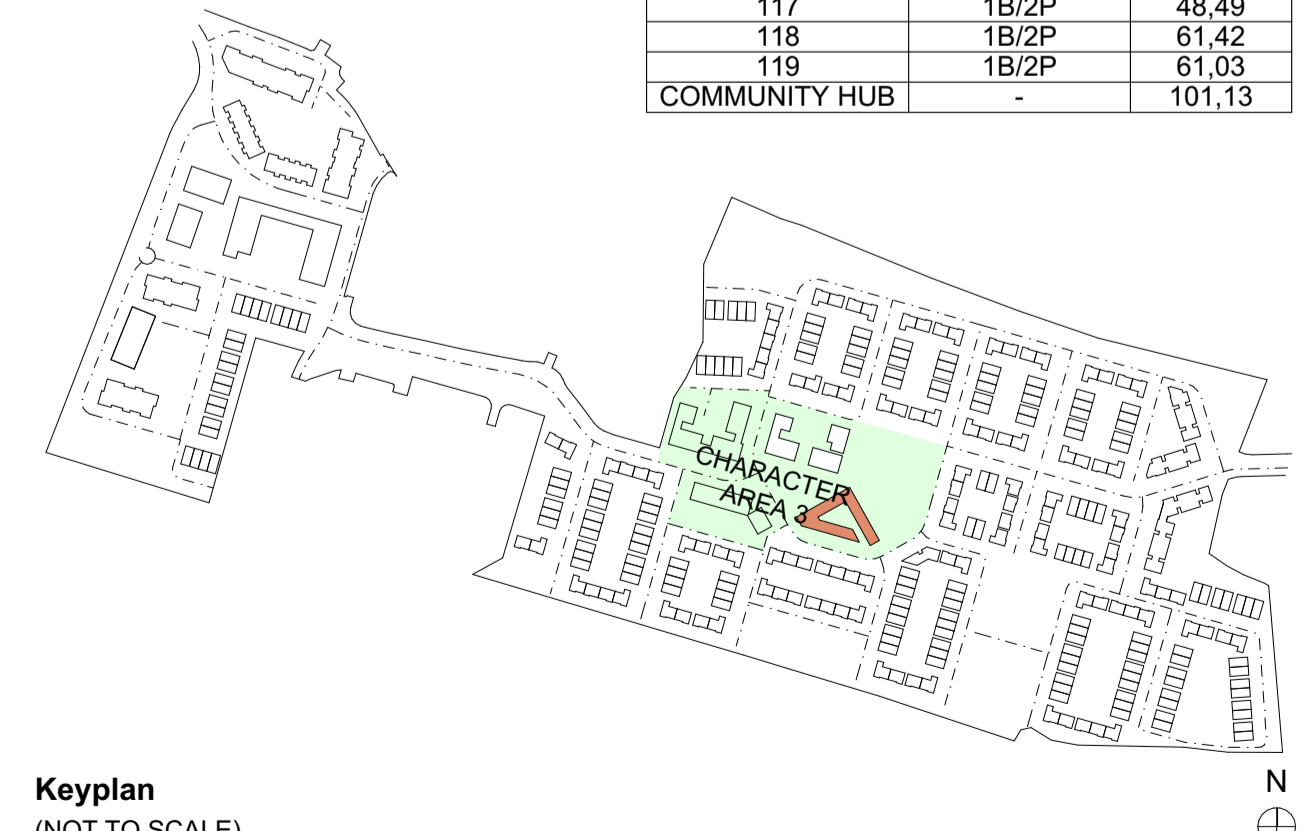

Keyplan
(NOT TO SCALE)

Layout ID:	D1408-19-PL40
Project:	Lissywollen, Athlone
Drawing Name:	BLOCK D - Floor Plans

Scale:	AS SHOWN
Job No:	1408/19
Series:	Apartment Blocks
Date:	February 2021
Status:	Planning