


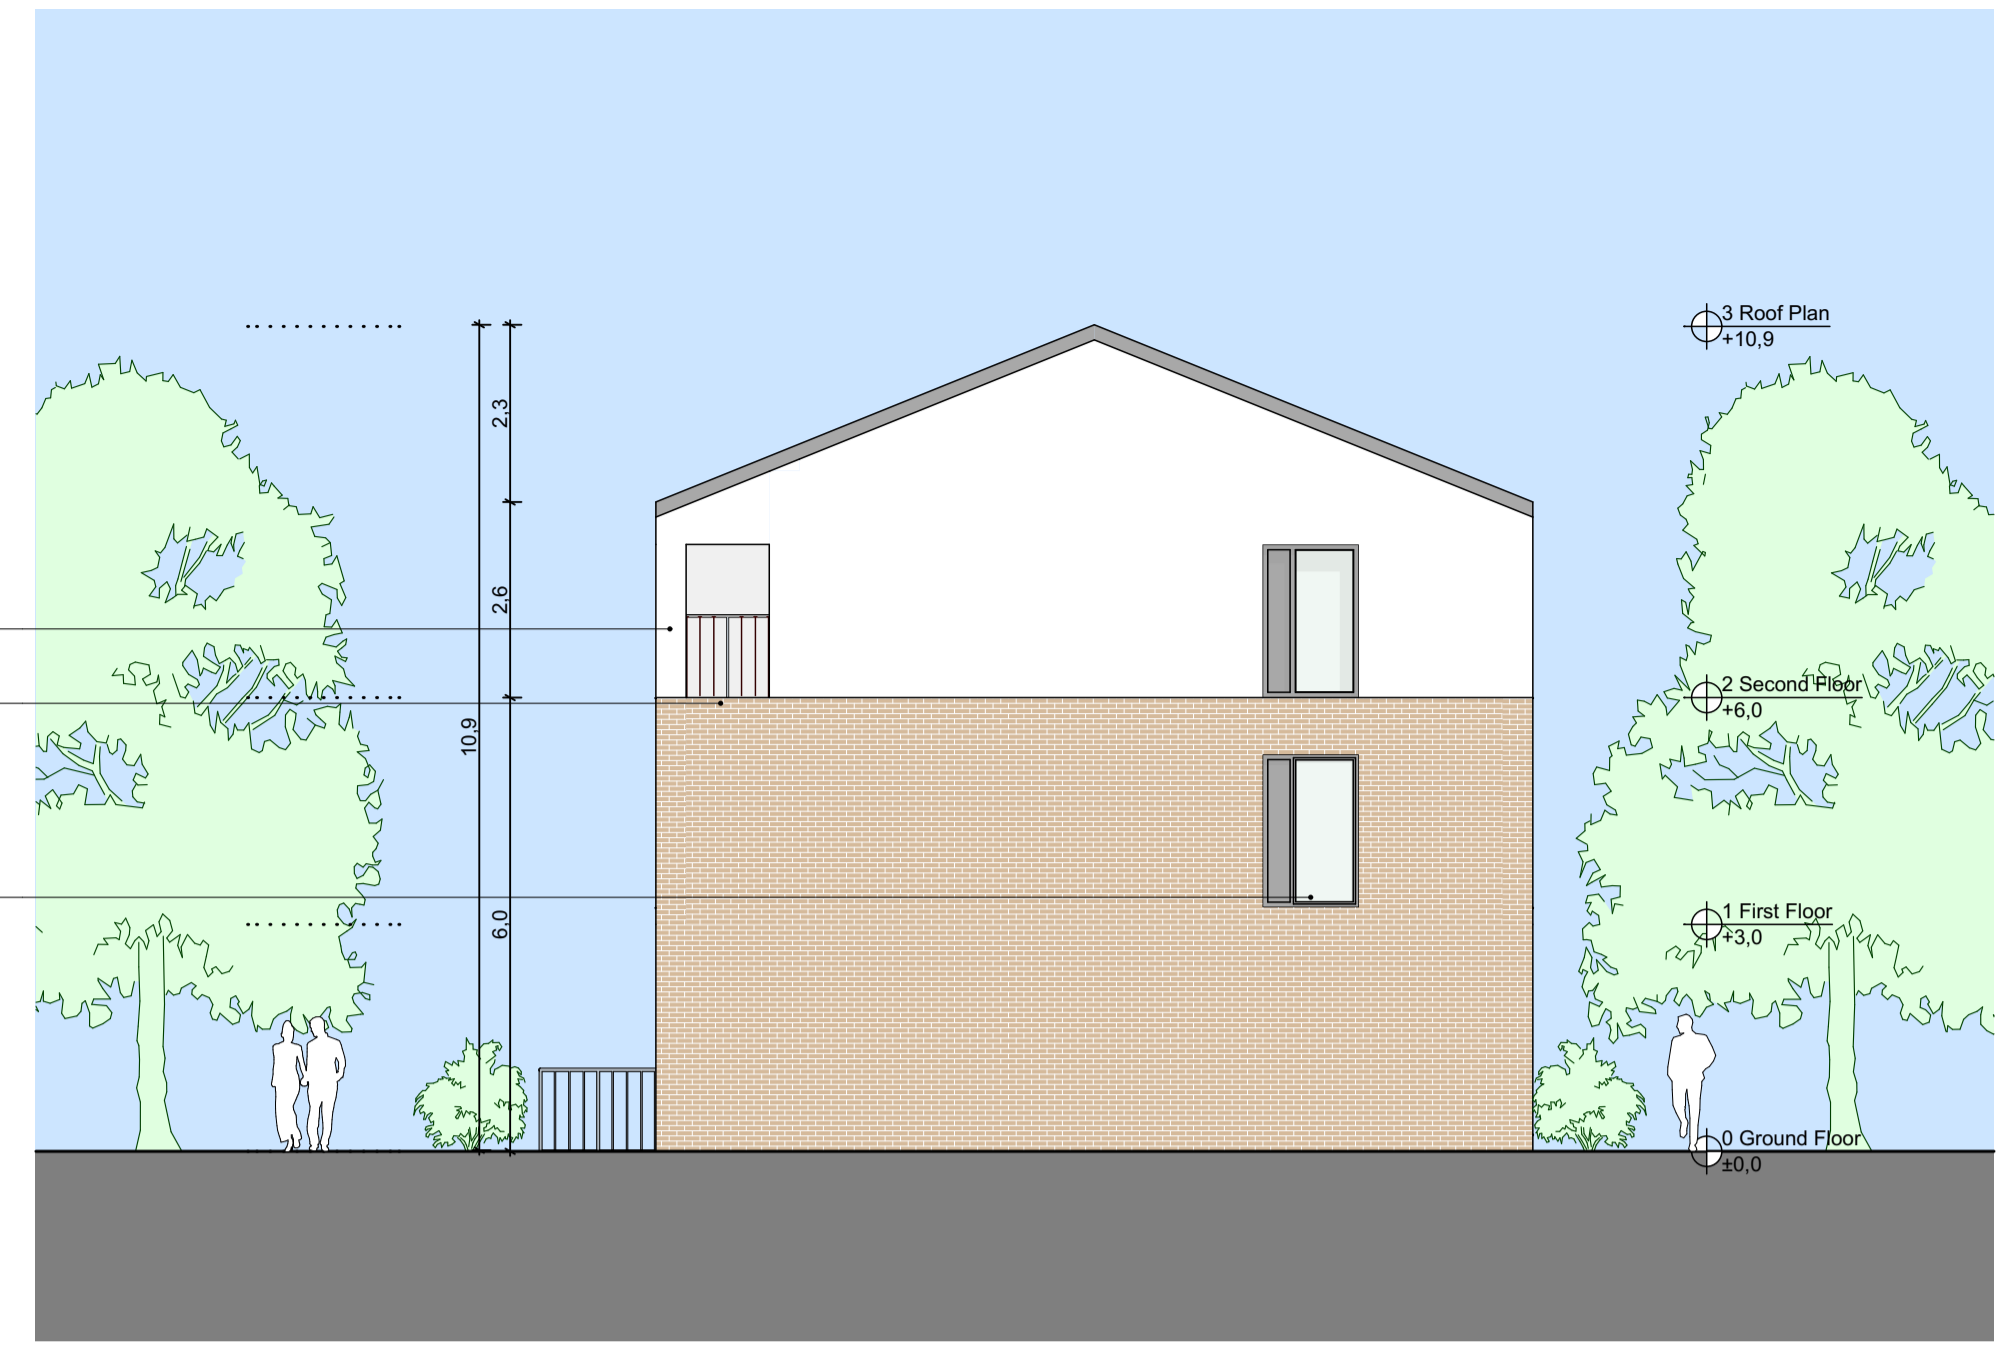

West Elevation
1:100

- Selected dark coloured roof tiles
- Selected render finish to match Character Area 01 - Crossings
- Selected render finish to match Character Area 01 - Crossings
- Selected buff brick to match Character Area 01 - Crossings
- Selected windows to selected RAL colour
- Selected obscure windows to selected RAL colour
- Selected powder coated railing to selected RAL colour to match window and door frames
- Selected obscure windows to selected RAL colour
- Selected buff brick to match Character Area 01 - Crossings
- Selected render finish to match Character Area 01 - Crossings
- Selected doors to selected RAL colour
- Selected doors to selected RAL colour




North Elevation
1:100



East Elevation
1:100

- Selected dark coloured roof tiles
- Selected render finish to match Character Area 01 - Crossings
- Selected render finish to match Character Area 01 - Crossings
- Selected sliding doors to selected RAL colour
- Selected render finish to match Character Area 01 - Crossings
- Selected brick finish to match Character Area 01 - Crossings
- Selected brick finish to match Character Area 01 - Crossings
- Selected windows to selected Ral colour
- Selected brick finish to match Character Area 01 - Crossings
- Selected powder coated railing to selected RAL colour to match window and door frames

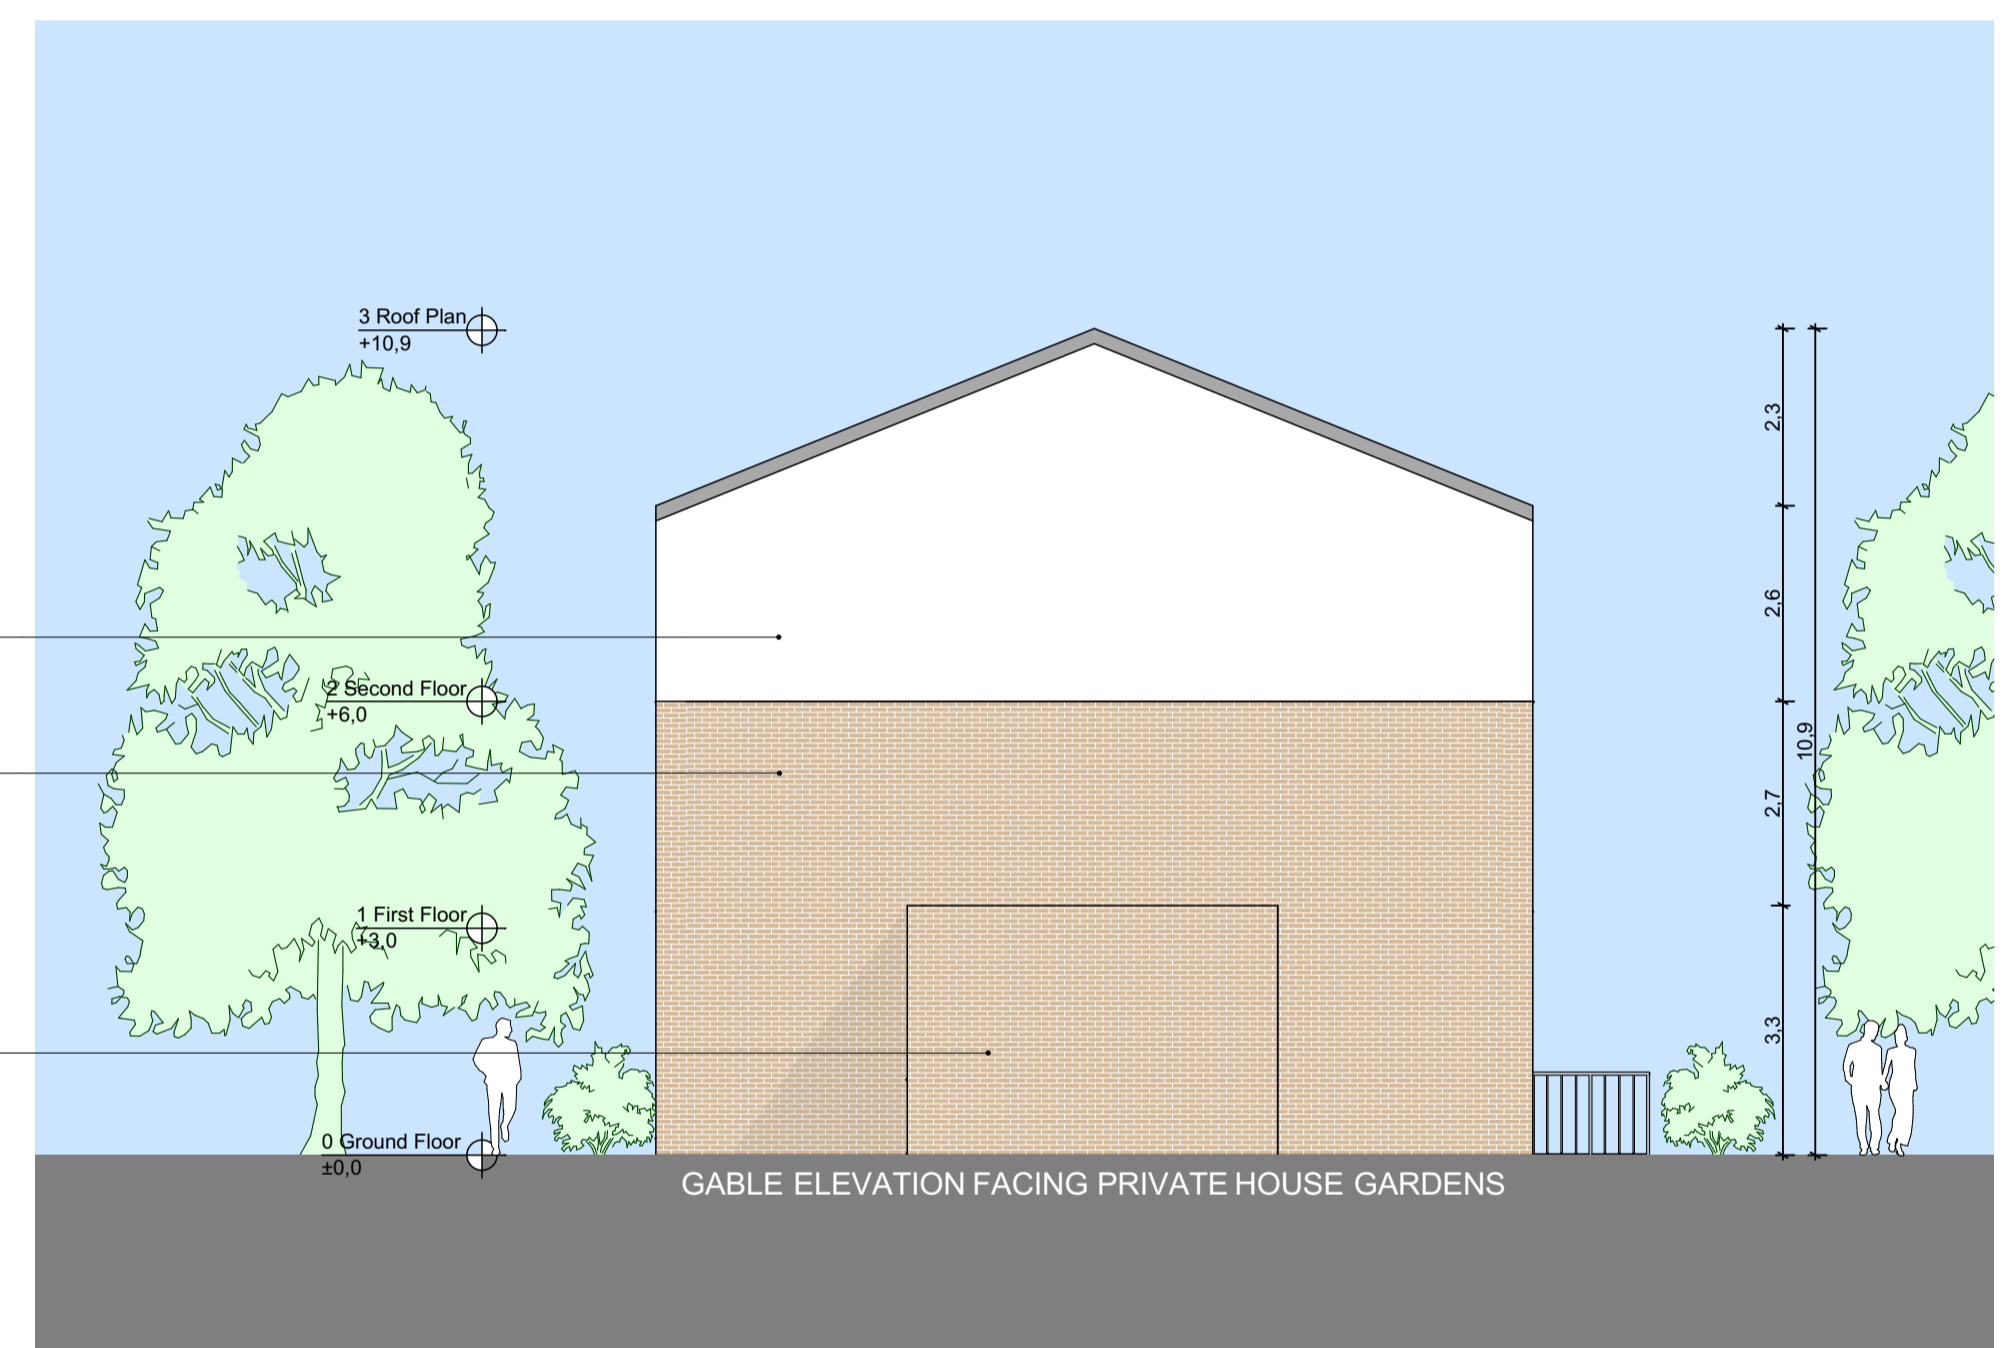

South Elevation
1:100



Layout ID:	D1408-19-PL45	Scale:	AS SHOWN
Project:	Lissywollen, Athlone	Job No.:	1408/19
Drawing Name:	BLOCK F - Elevations	Series:	Apartment Blocks
		Date:	February 2021
		Status:	Planning

THIS DRAWING IS TO BE READ IN CONJUNCTION WITH RELEVANT CONSULTANT'S DRAWINGS - NOTIFY ARCHITECTS OF ANY DISCREPANCIES - CHECK DIMENSIONS ON-SITE - USE FIGURE DIMENSIONS ONLY - COPYRIGHT RESERVED FOR DELPHI DESIGN LTD