




Ground Floor Plan
1:200

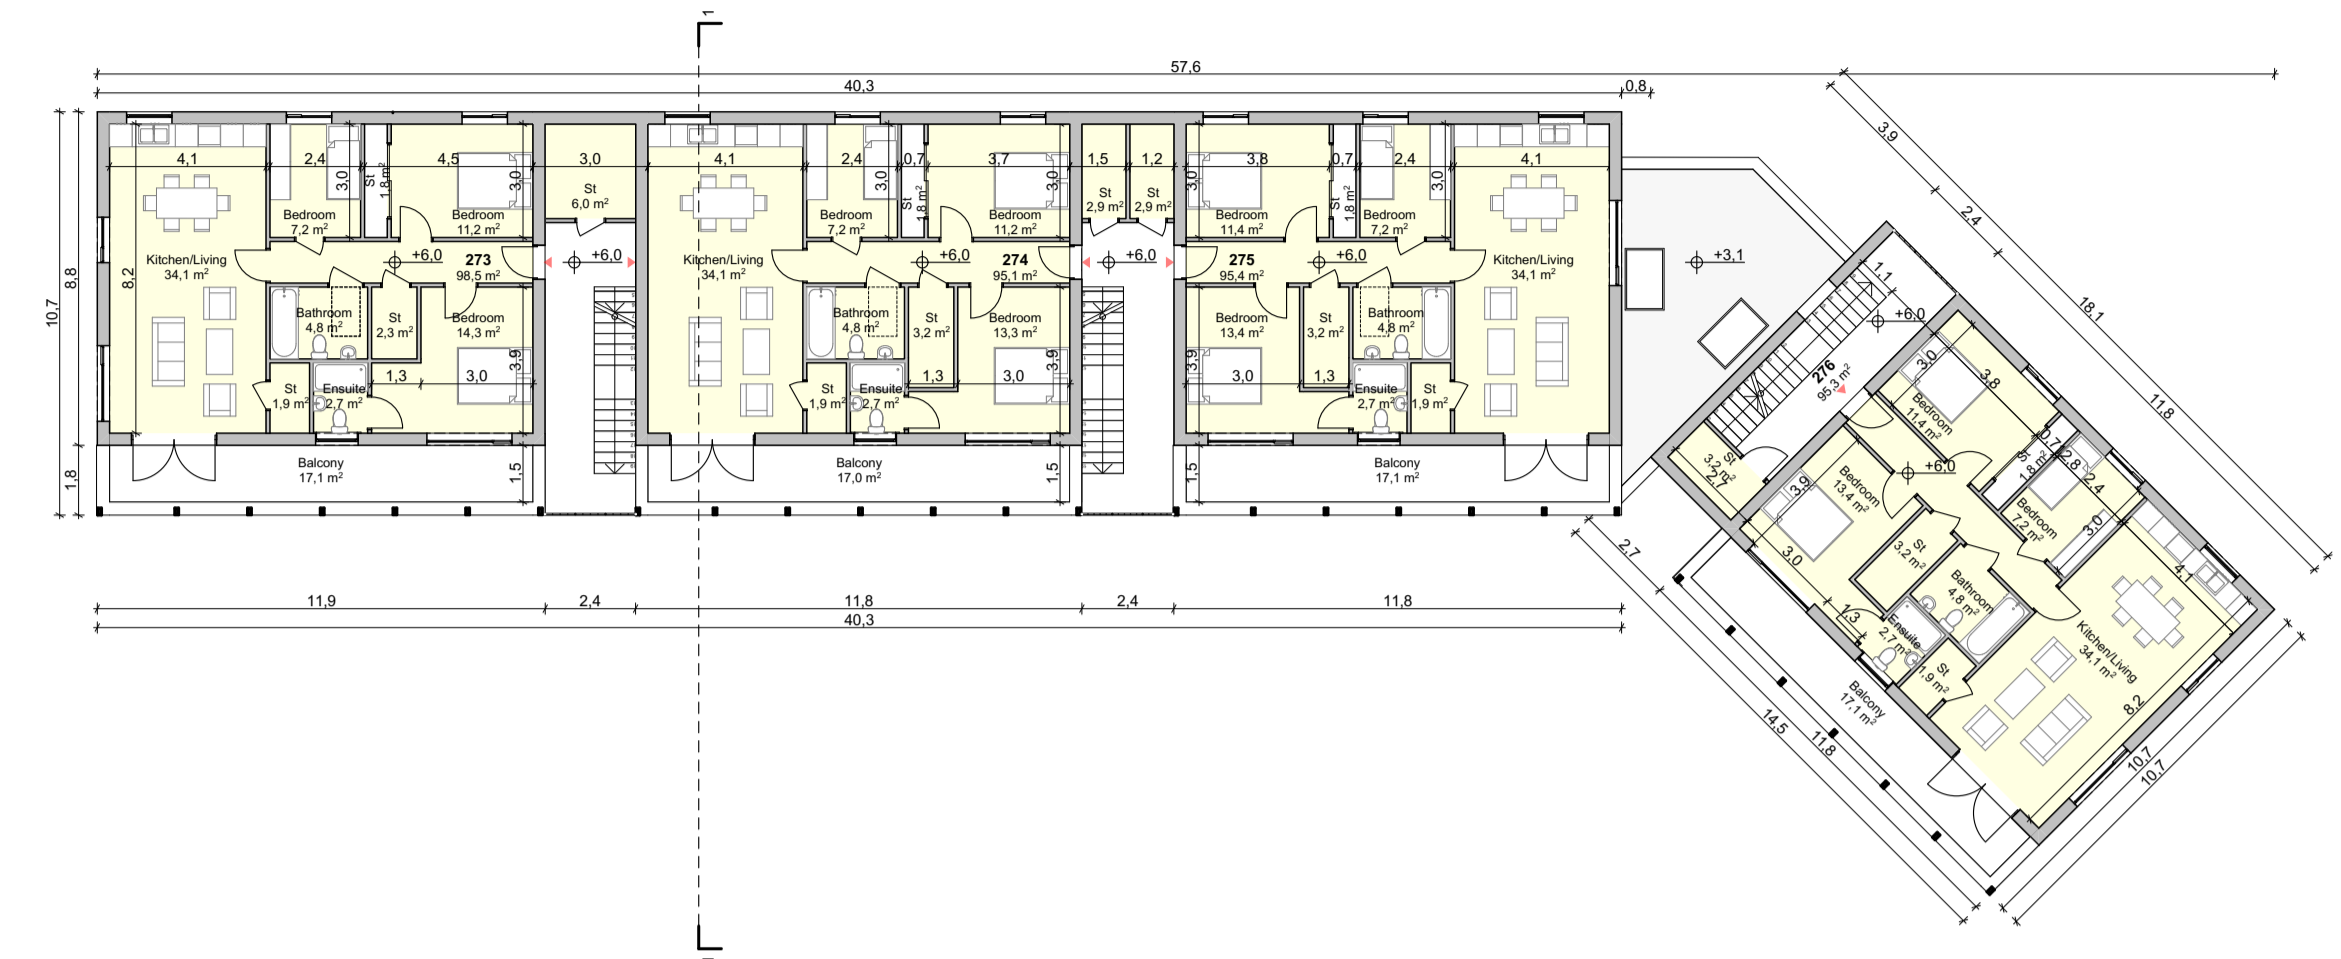

Second Floor
1:200

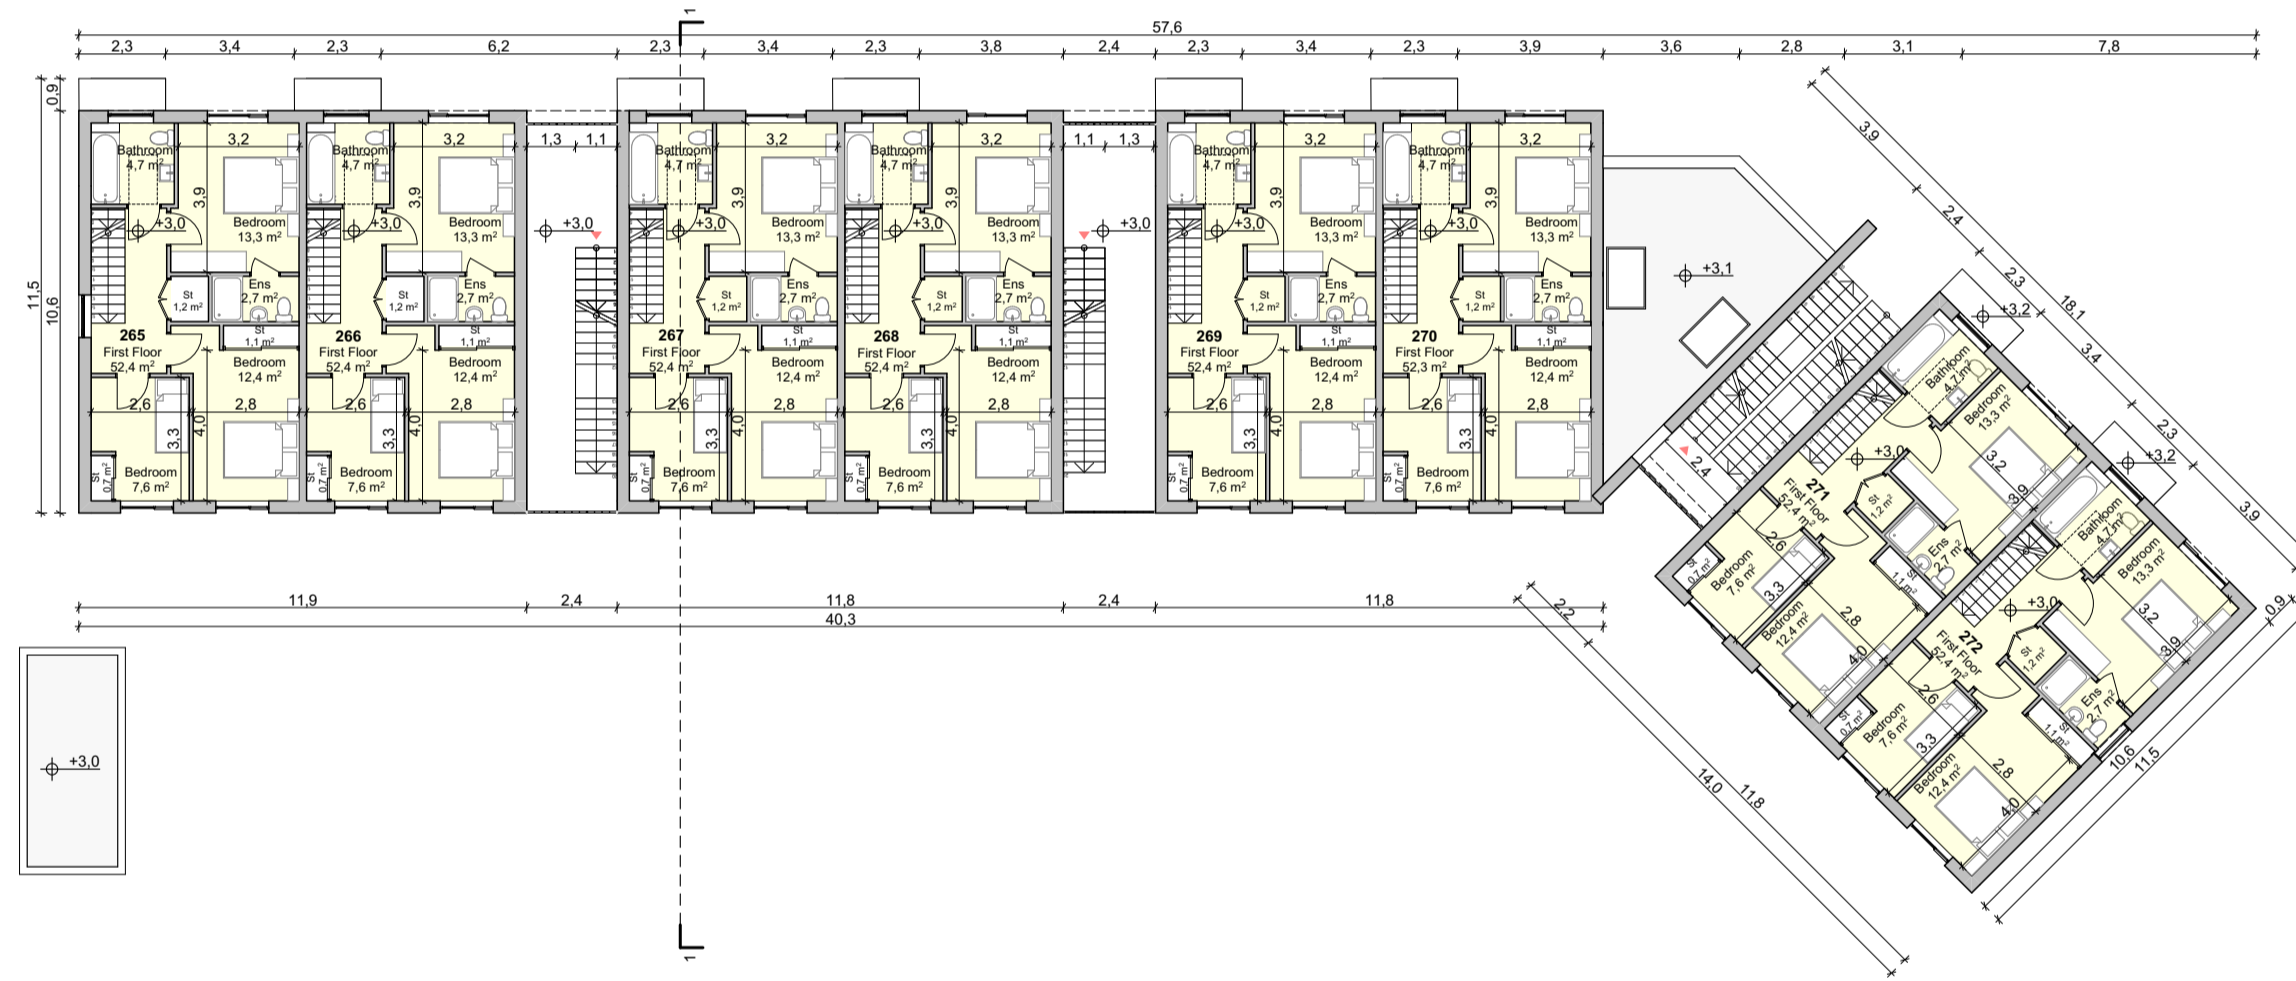


First Floor Plan
1:200

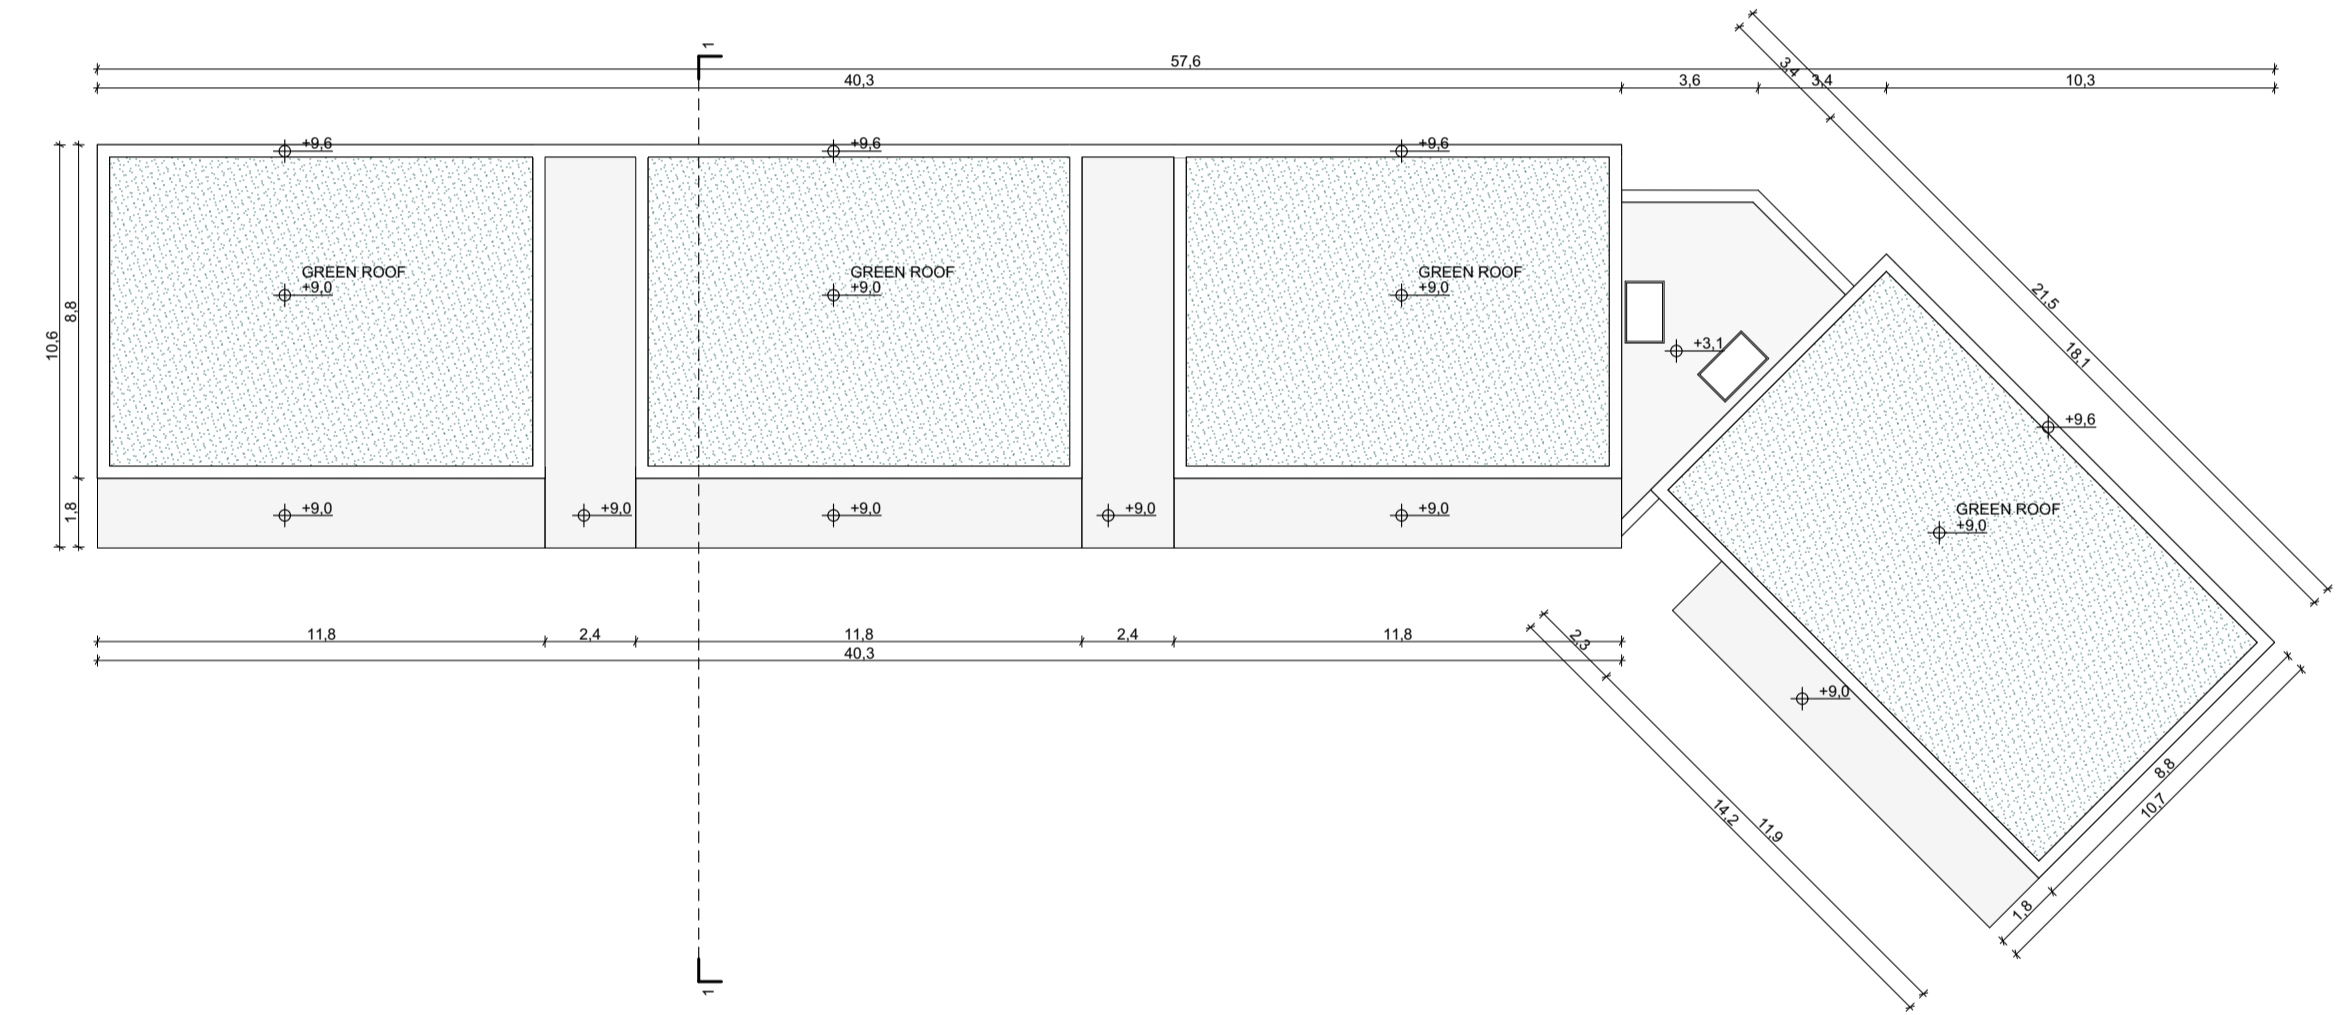

Roof Plan
1:200

APT NO.	APT TYPE	NET AREA
265	3B/5P	107.50
266	3B/5P	107.50
267	3B/5P	107.50
268	3B/5P	107.50
269	3B/5P	107.50
270	3B/5P	107.47
271	3B/5P	107.50
272	3B/5P	107.50
273	3P/5P	98.51
274	3P/5P	95.11
275	3P/5P	95.42
276	3P/5P	95.29

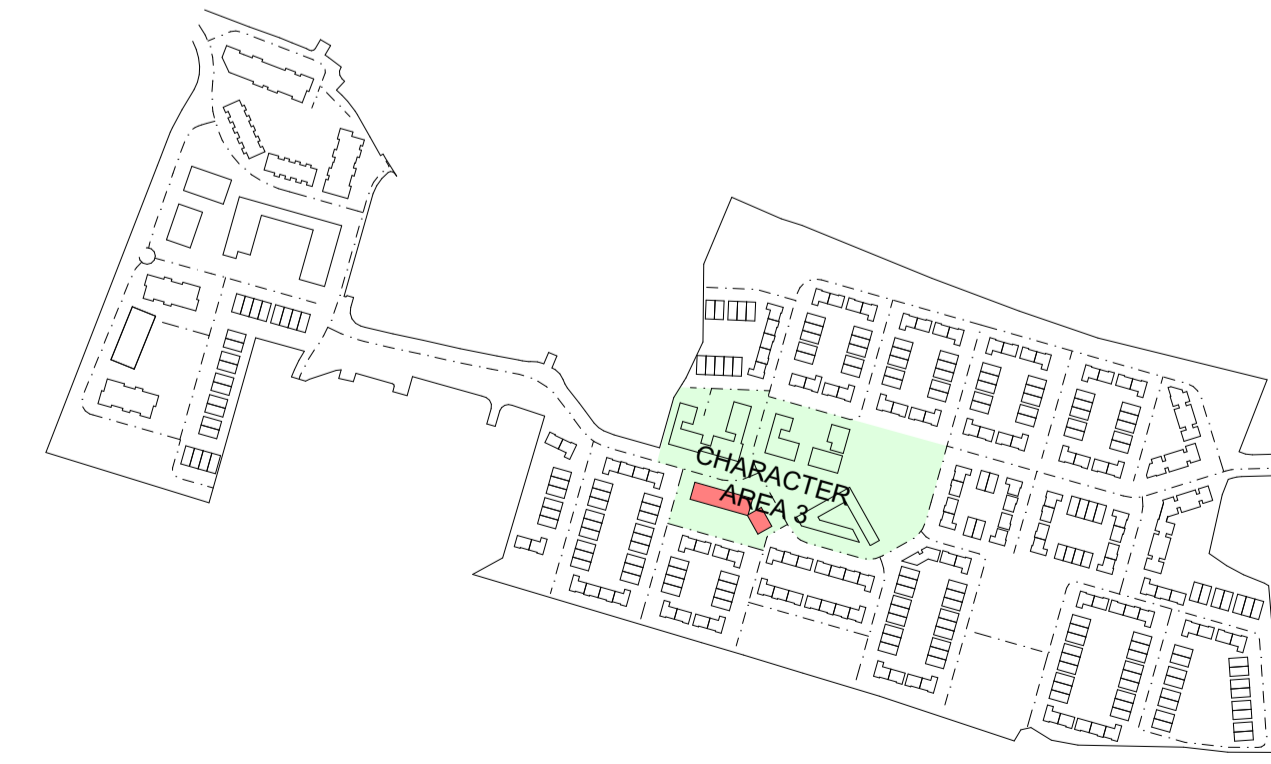

Keyplan
(NOT TO SCALE)



Layout ID:	D1408-19-PL47
Project:	Lissywollen, Athlone
Drawing Name:	BLOCK H - Floor Plans

Scale:	AS SHOWN
Job No:	1408/19
Series:	Apartment Blocks
Date:	February 2021
Status:	Planning